
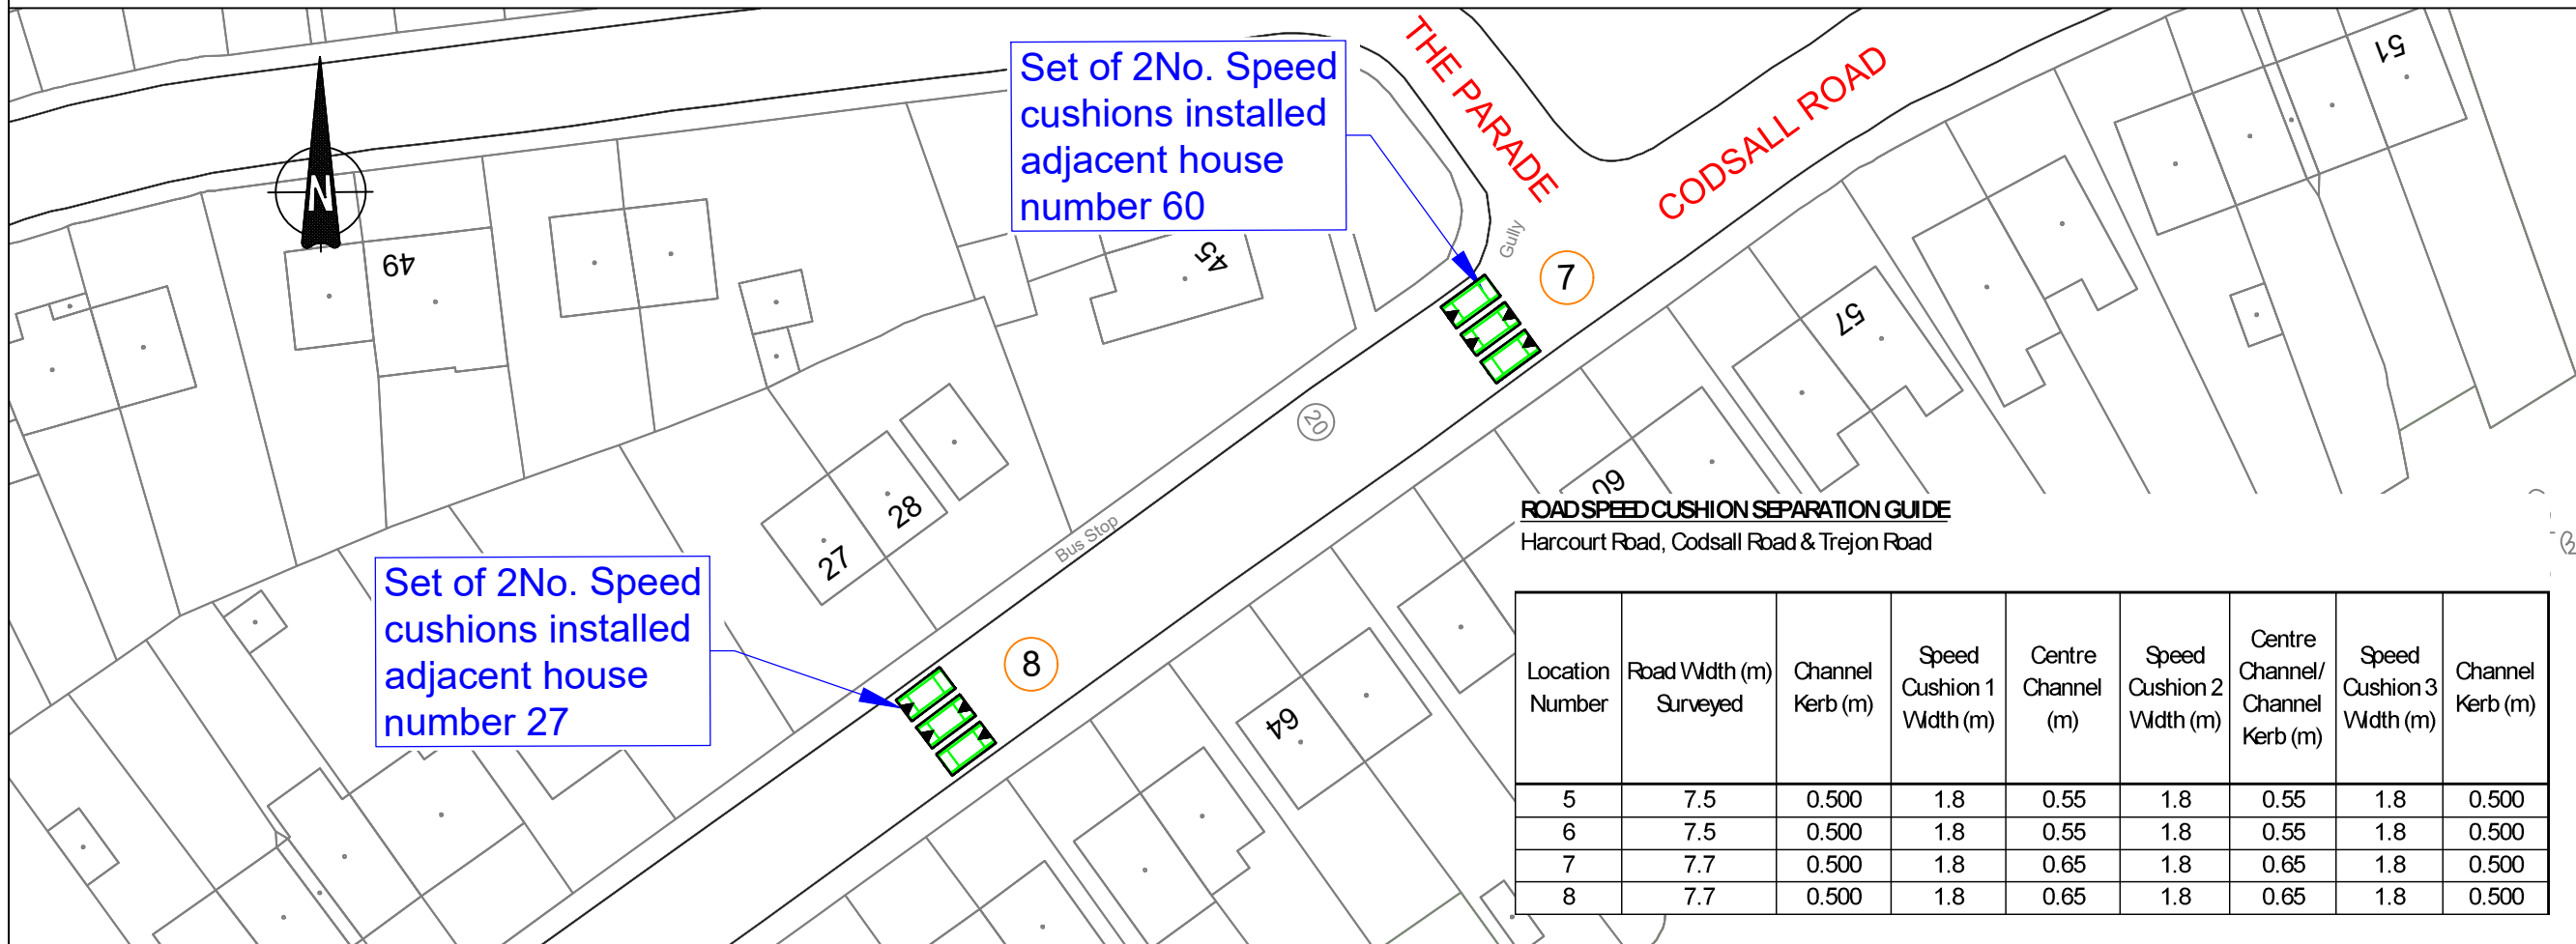


1. DO NOT SCALE FROM THIS DRAWING. IF IN DOUBT CONTACT SANDWELL METROPOLITAN BOROUGH COUNCIL (SMBC).
2. ALL DIMENSIONS ARE IN METRES UNLESS OTHERWISE STATED.
3. THIS DRAWING IS TO BE READ IN CONJUNCTION WITH ALL OTHER DRAWINGS RELATING TO THIS PROJECT. ALL DIMENSIONS SHOULD BE CHECKED ON SITE PRIOR TO CONSTRUCTION. ANY DISCREPANCIES ARE TO BE IMMEDIATELY REPORTED IN WRITING TO SMBC.
4. THE CONTRACTOR SHALL PRIOR TO CONSTRUCTION CHECK AND VERIFY THAT THE DETAILS SHOWN ON THIS DRAWING ARE FULLY COMPATIBLE WITH ANY AS CONSTRUCTED DIMENSIONS OR LEVELS. ANY DISCREPANCIES ARE TO BE IMMEDIATELY REPORTED IN WRITING TO SMBC.
5. THIS DRAWING HAS BEEN PREPARED FOR THE EXCLUSIVE USE OF THE COMMISSIONING PARTY AND UNLESS AGREED IN WRITING BY SMBC NO OTHER PARTY MAY USE OR RELY ON ITS CONTENTS. NO LIABILITY IS ACCEPTED BY SMBC FOR ANY USE OF THIS DRAWING OTHER THAN FOR THE PURPOSE FOR WHICH IT WAS ORIGINALLY PREPARED.
6. IT SHOULD BE NOTED THAT THIS DRAWING MAY INCLUDE DATA PROVIDED BY THIRD PARTIES. NO LIABILITY IS ACCEPTED BY SMBC AS TO THE ACCURACY OF THIS DATA.
7. THIS DRAWING SHALL NOT BE REPRODUCED IN ANY WAY WITHOUT THE WRITTEN PERMISSION OF SMBC.

© Crown copyright and database rights 2012
 Ordnance Survey Licence No AC0000824500

IMPORTANT
 The Contractor will be responsible for setting out the work. All dimensions must be obtained from or checked on site. Figured dimensions to be used in preference to scale.

- NOTES**
1. For speed cushions, refer to SMBC standard detail drawings SD 700-06.
 2. For speed cushion installation, every attempt should be made to AVOID any driveways, where possible.

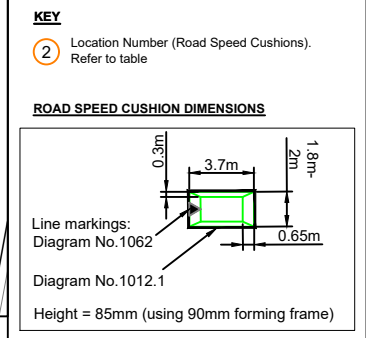

ROAD SPEED CUSHION SEPARATION GUIDE
 Harcourt Road, Codsall Road & Trejon Road

Location Number	Road Width (m) Surveyed	Channel Kerb (m)	Speed Cushion 1 Width (m)	Centre Channel (m)	Speed Cushion 2 Width (m)	Centre Channel/Channel Kerb (m)	Speed Cushion 3 Width (m)	Channel Kerb (m)
5	7.5	0.500	1.8	0.55	1.8	0.55	1.8	0.500
6	7.5	0.500	1.8	0.55	1.8	0.55	1.8	0.500
7	7.7	0.500	1.8	0.65	1.8	0.65	1.8	0.500
8	7.7	0.500	1.8	0.65	1.8	0.65	1.8	0.500

Service Director Economy & Regeneration
 Tammy Stokes
 Sandwell Council House
 Freeth Street Oldbury
 West Midlands B69 3DE
 E-mail: Highways@sandwell.gov.uk

PROJECT
 COMMUNITY CONCERN SCHEME – TRAFFIC CALMING

LOCATION
 HARCOURT RD, CODSALL RD & TREJON RD – CRADLEY HEATH

DRAWING TITLE
 GENERAL ARRANGEMENT – Sheet 2 of 5

SCALE: 1:250m

ISSUED BY: S.CHADWICK

DATE: OCTOBER 2025

DRAWN BY: JF

DRAWING No: 43811 S/1