


PLEASE DO NOT MODIFY OR DUPLICATE WITHOUT PRIOR PERMISSION FROM HEADWAY TRAFFIC MANAGEMENT

NOTES:
ALL TRAFFIC MANAGEMENT TO BE IN ACCORDANCE WITH 'SAFETY AT STREETWORKS & ROADWORKS' AND THE TSRGD 2016, AND INSTALLATION, MAINTENANCE AND DISMANTLE METHODS MUST COMPLY WITH HEADWAY TRAFFIC MANAGEMENT'S RELEVANT METHOD STATEMENT(S).

FOOTWAY CLOSED

FOOTWAY CLOSED AHEAD

Cadent to supply and install footway/footpath closure signage.

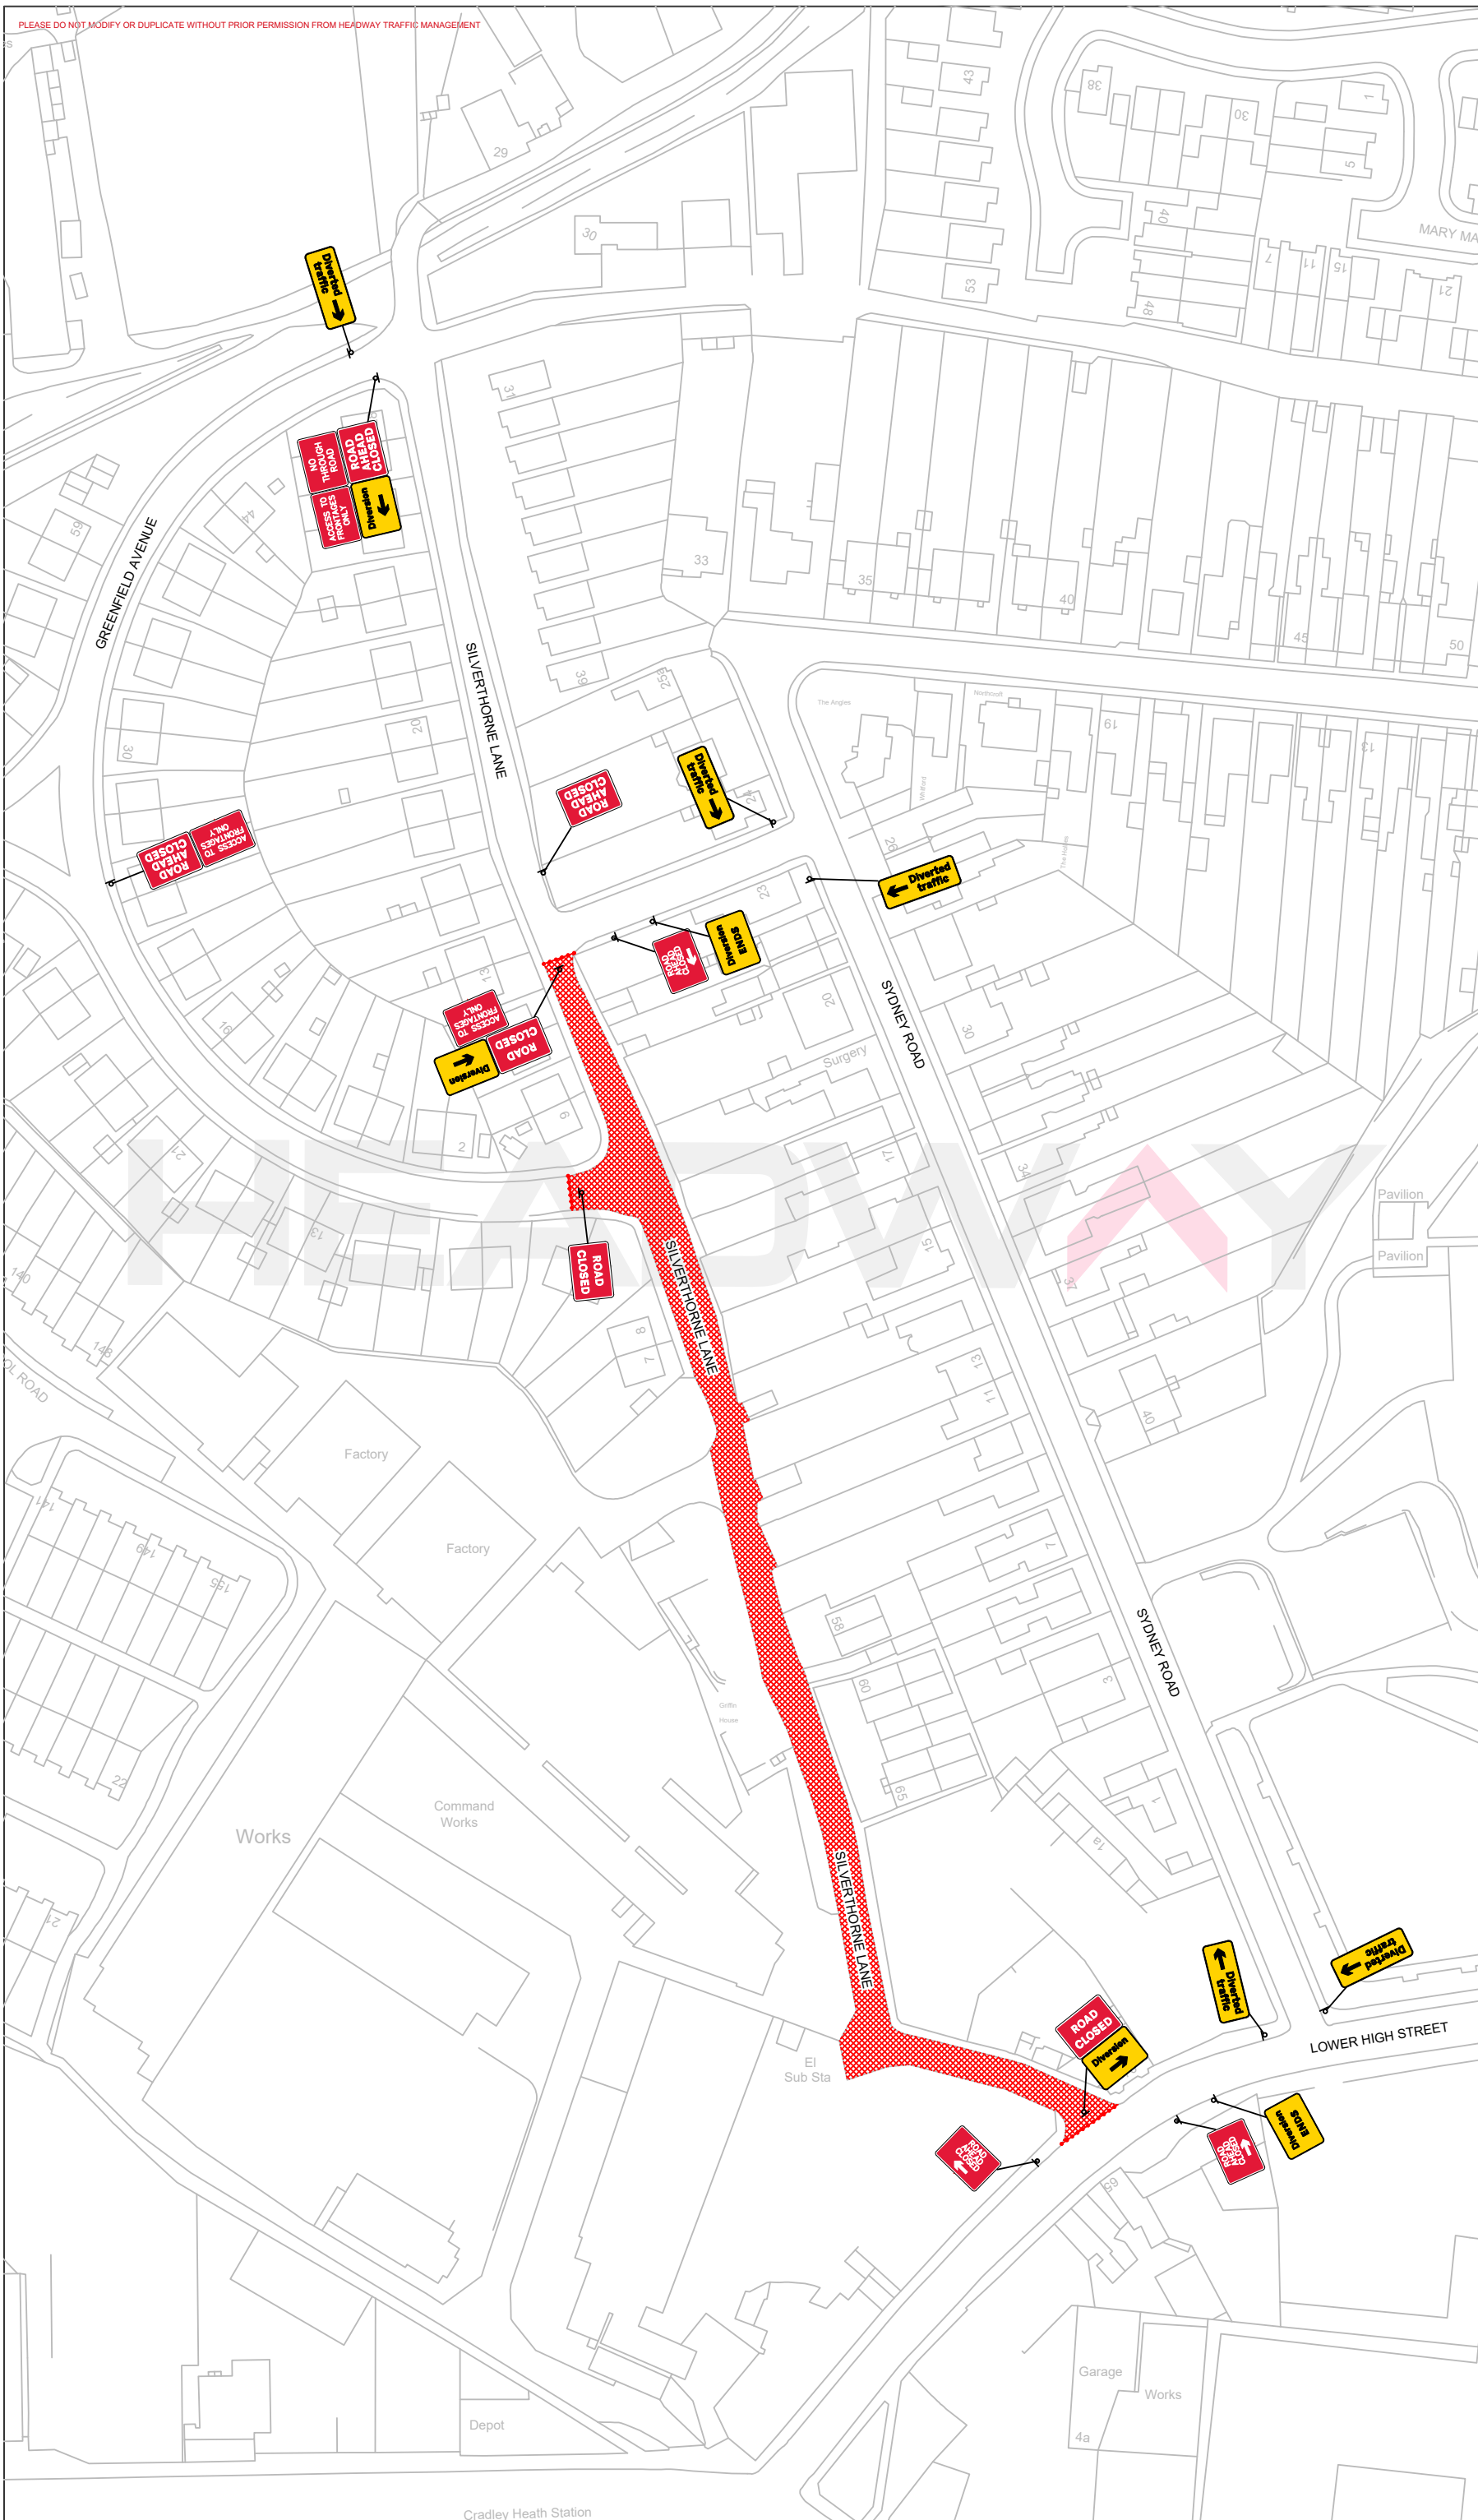

HEADWAY
TRAFFIC MANAGEMENT

CLIENT:
MORAN PIPELINES

PROJECT:
Road Closure Diversion

SITE ADDRESS:
**Silverthorne Lane
Jnc Lower High Street,
Cradley Heath B64 5AZ**

DRAWN BY: **L.Sanders** DATE: **10/11/2025**

CHECKED BY: **C.Moran** OUR REF:

REF: REVISION: