


PLEASE DO NOT MODIFY OR DUPLICATE WITHOUT PRIOR PERMISSION FROM HEADWAY TRAFFIC MANAGEMENT

NOTES:  
ALL TRAFFIC MANAGEMENT TO BE IN ACCORDANCE WITH 'SAFETY AT STREETWORKS & ROADWORKS' AND THE TSRGD 2016, AND INSTALLATION, MAINTENANCE AND DISMANTLE METHODS MUST COMPLY WITH HEADWAY TRAFFIC MANAGEMENT'S RELEVANT METHOD STATEMENT(S).

FOOTWAY CLOSED

FOOTWAY CLOSED AHEAD

Cadent to supply and install footway/footpath closure signage.

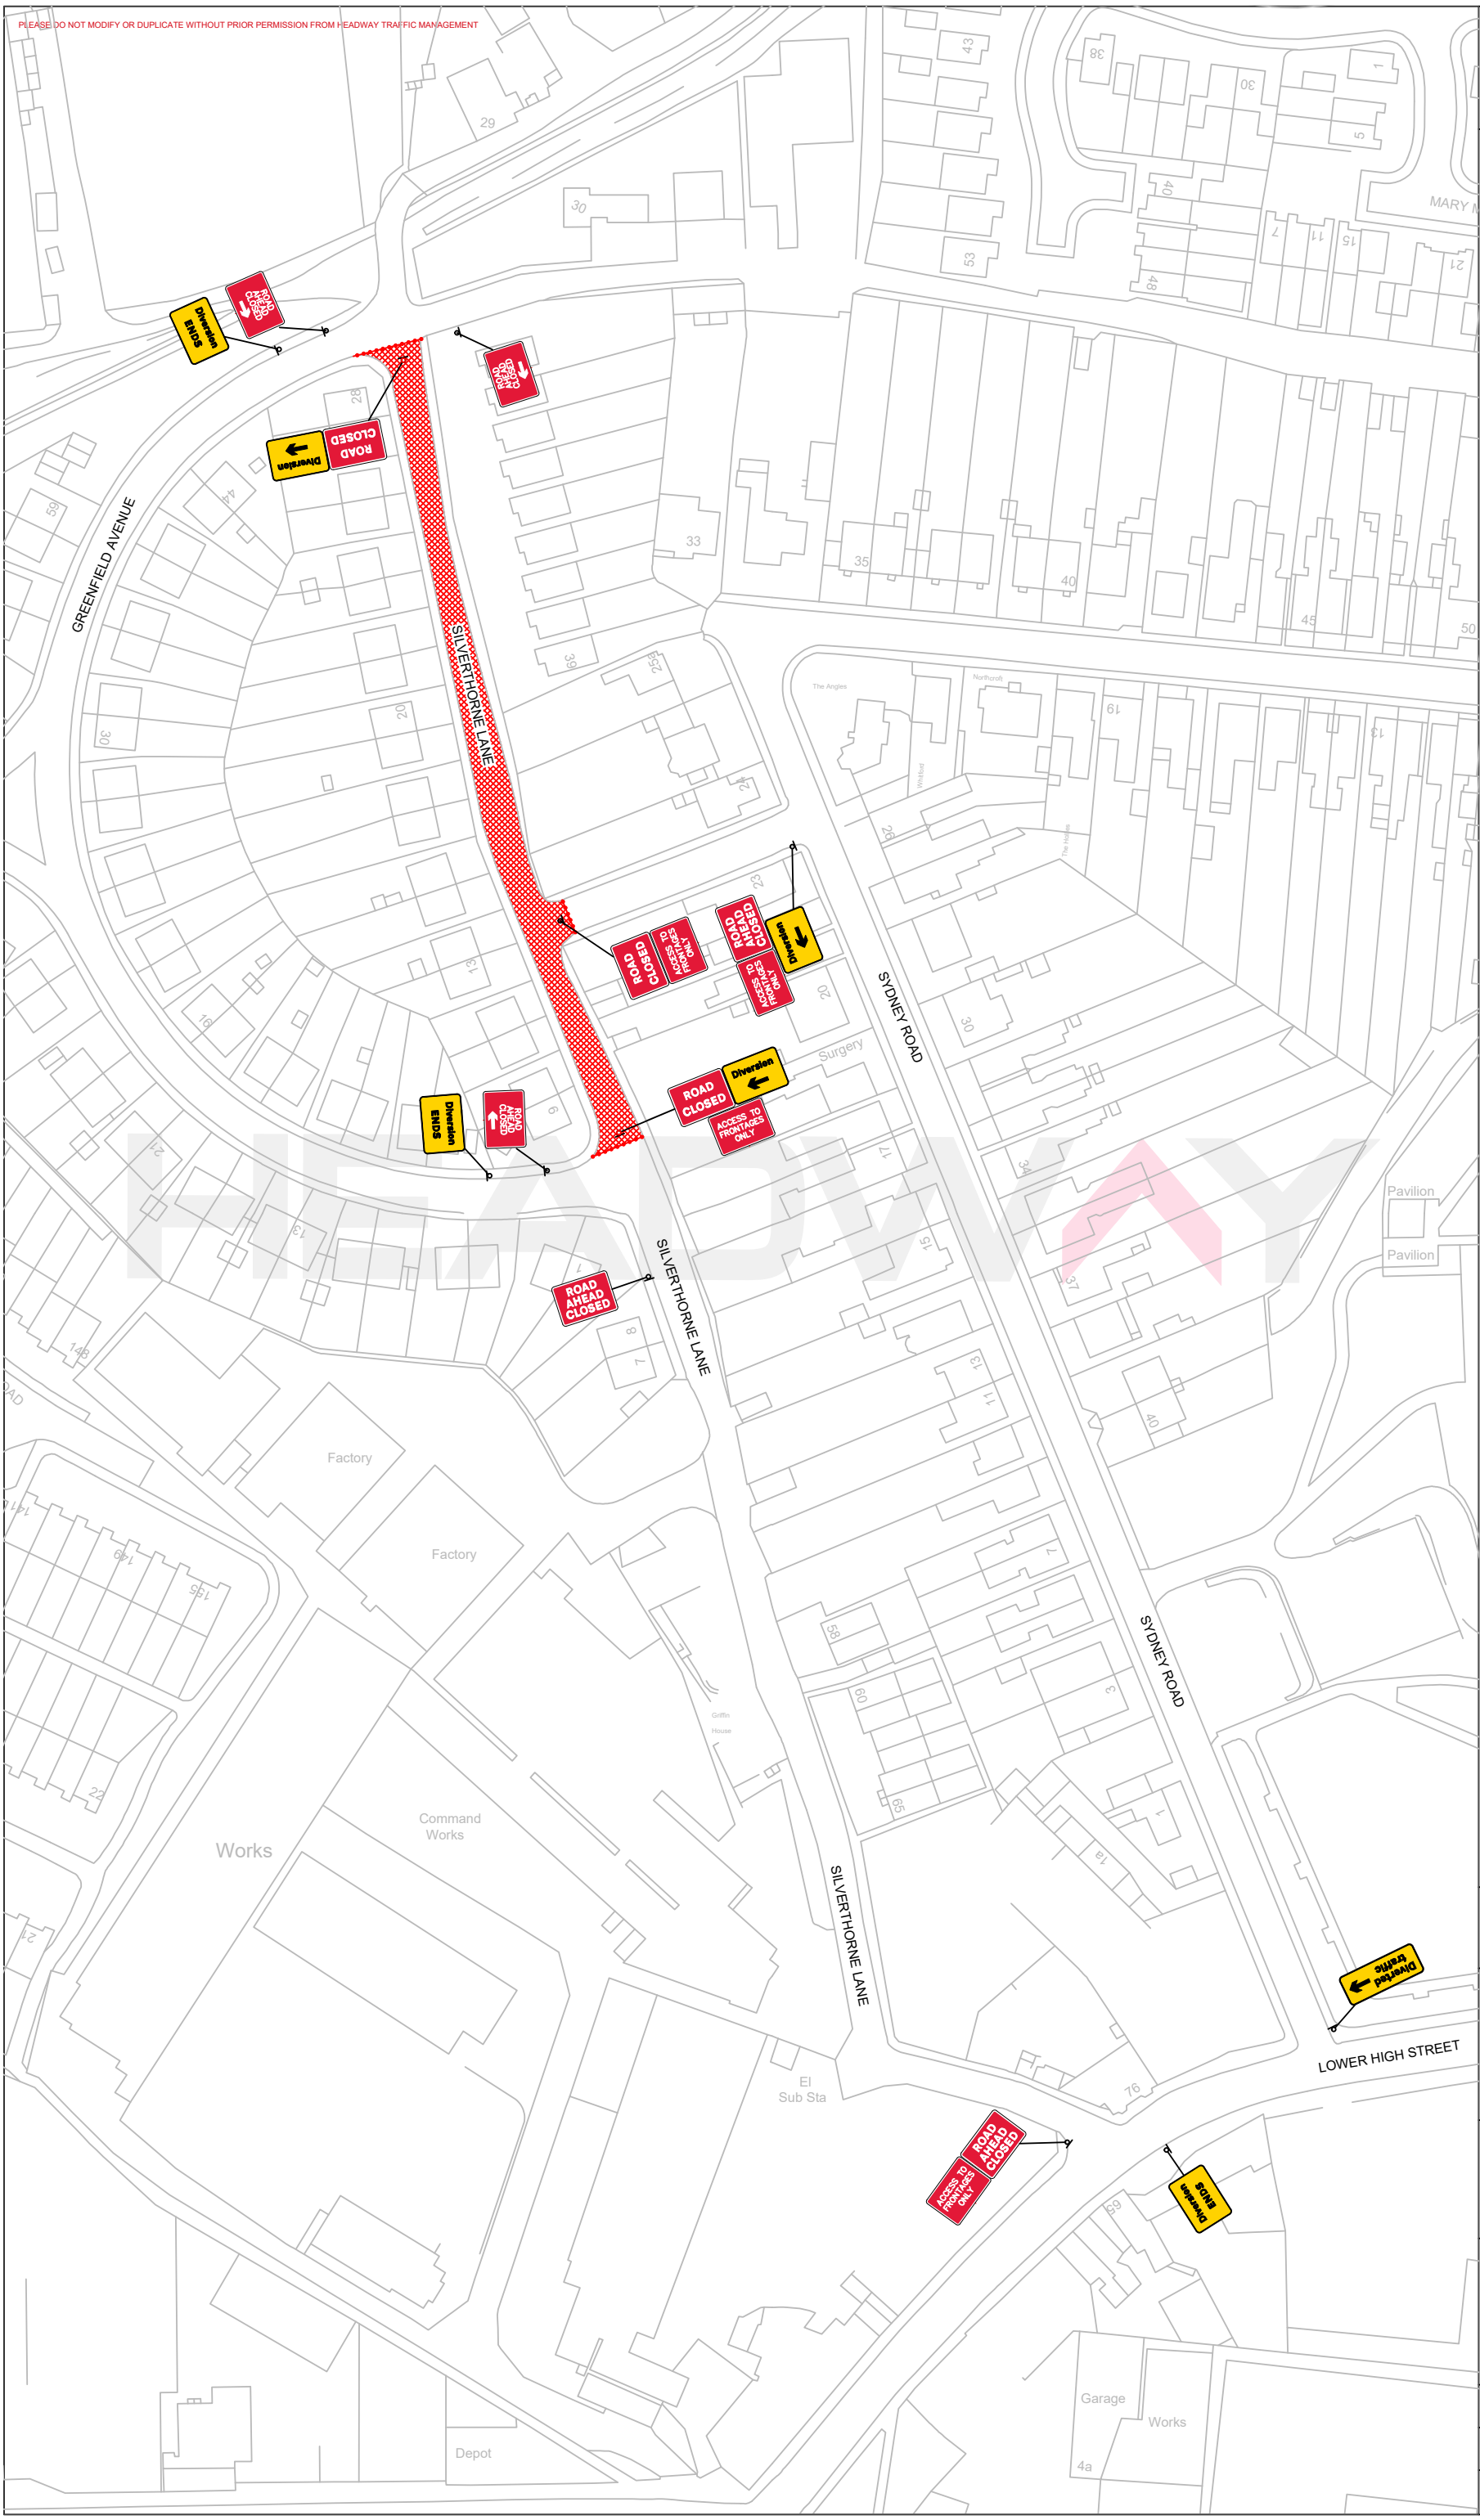

**HEADWAY**  
TRAFFIC MANAGEMENT

CLIENT:  
**MORAN PIPELINES**

PROJECT:  
**Road Closure Diversion**

SITE ADDRESS:  
**Silverthorne Lane  
Jnc Greenfield Avenue,  
Cradley Heath B64 5AZ**

DRAWN BY: **L.Sanders** DATE: **29/01/2026**

CHECKED BY: **C.Moran** OUR REF:

REF: REVISION: