

Detail

Diversion

KEY

- Cone
- Sign
- ▨ Work area
- ⬆ Traffic light head
- ⬆ Traffic light phase
- ⊕ Pedestrian light head

DETAIL B

Single/Dual carriageway 40mph or less - 450mm traffic cones, spacing 1.5m.
 Single/Dual carriageway 50mph or more - 750mm traffic cones, spacing 1.5m.
 Dual carriageway national speed limit - 750mm traffic cones, spacing 1.5m, relaxation 3m.

Notes:


- 1) During darkness, warning lights to BS EN 12352:2006 should be provided in accordance with Table A1.3 (Appendix 1).
- 2) 45 degree tapers have 1.5m spacing and no relaxations.
- 3) On motorways and NSL AP duals with hard shoulders, 1m cones will be required for both standard and relaxation works for lead tapers and the facing wall of lane changes.

DETAIL C2


Single carriageway 40mph or less - 450mm traffic cones.
 Single/Dual carriageway 50mph or more - 750mm traffic cones.

Notes:

- 1) During darkness, warning lights to BS EN 12352:2006 should be provided in accordance with Table A1.3.

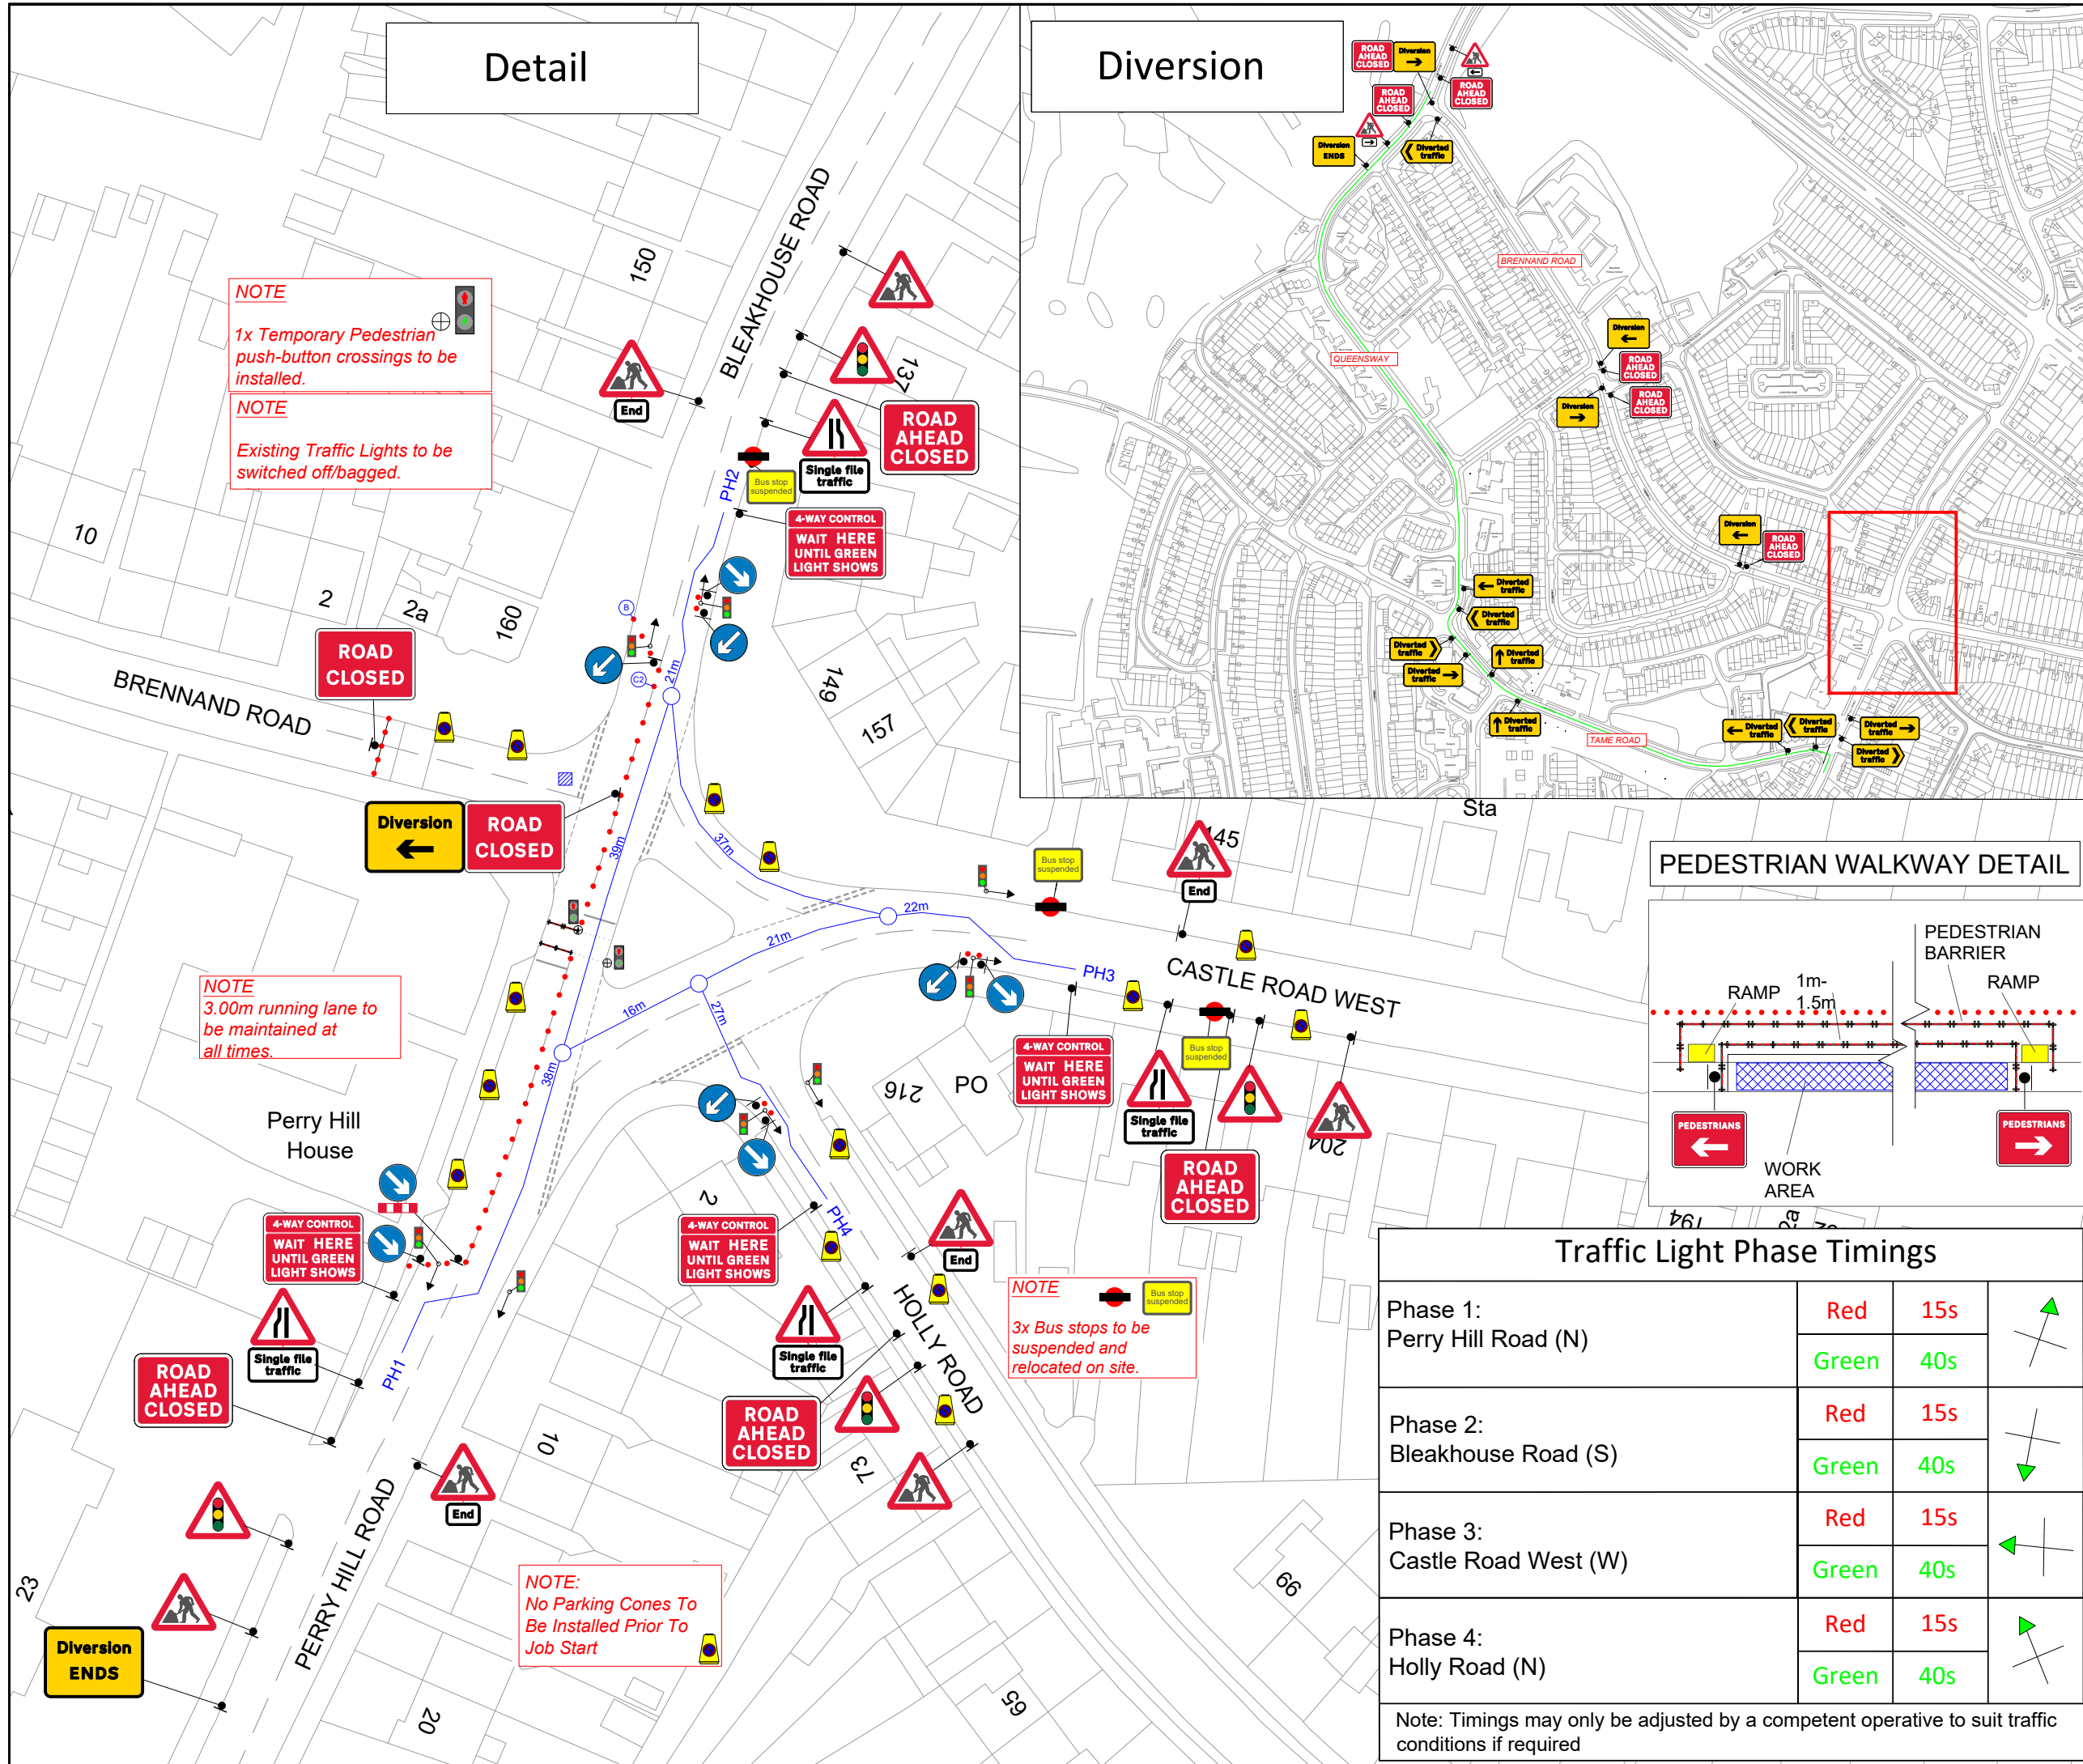

PEDESTRIAN WALKWAY DETAIL

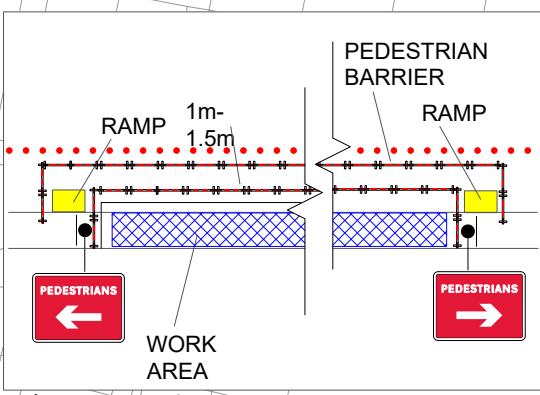

Min width of sideways safety zone (S)	0.5 m			
Min length of longways clearance (L)	0.5 m			
Speed of the road	30			
Rev	Description	By	Chk	Date
Revisions				



Client:
 Project:
 Brennand Road, Bristnall Hall Fields,
 Brandhall, Sandwell, B68 0SU
 Grid Ref: (x)400084 ; (y)285682

Title:
 Four Way Traffic Lights & x1
 Pedestrian Crossing +
 Road Closure & Diversion



Design: SH	Drawn: SH	Chkd: OP
Date: 11/06/26	Date: 11/06/26	Date: 11/06/26
Scale: A3 - NTS	Status: Proposed	
Drawing No	DTM9547 - 001	
	Rev:	-

Traffic Light Phase Timings

Phase 1: Perry Hill Road (N)	Red	15s	⬆
	Green	40s	
Phase 2: Bleakhouse Road (S)	Red	15s	⬆
	Green	40s	
Phase 3: Castle Road West (W)	Red	15s	⬆
	Green	40s	
Phase 4: Holly Road (N)	Red	15s	⬆
	Green	40s	

Note: Timings may only be adjusted by a competent operative to suit traffic conditions if required