


Proposed introduction of No Waiting At Any Time

Proposed introduction of No Waiting At Any Time

© Crown copyright. All rights reserved Sandwell MBC
Licence No. AC000824500 2026

Chester Road, Cradley Heath, B64 6AA Proposed Introduction Of No Waiting At Any Time

SCALE	NTS
DATE	January 2026
DRAWING No.	43861 S/4
DRAWN BY	MGM

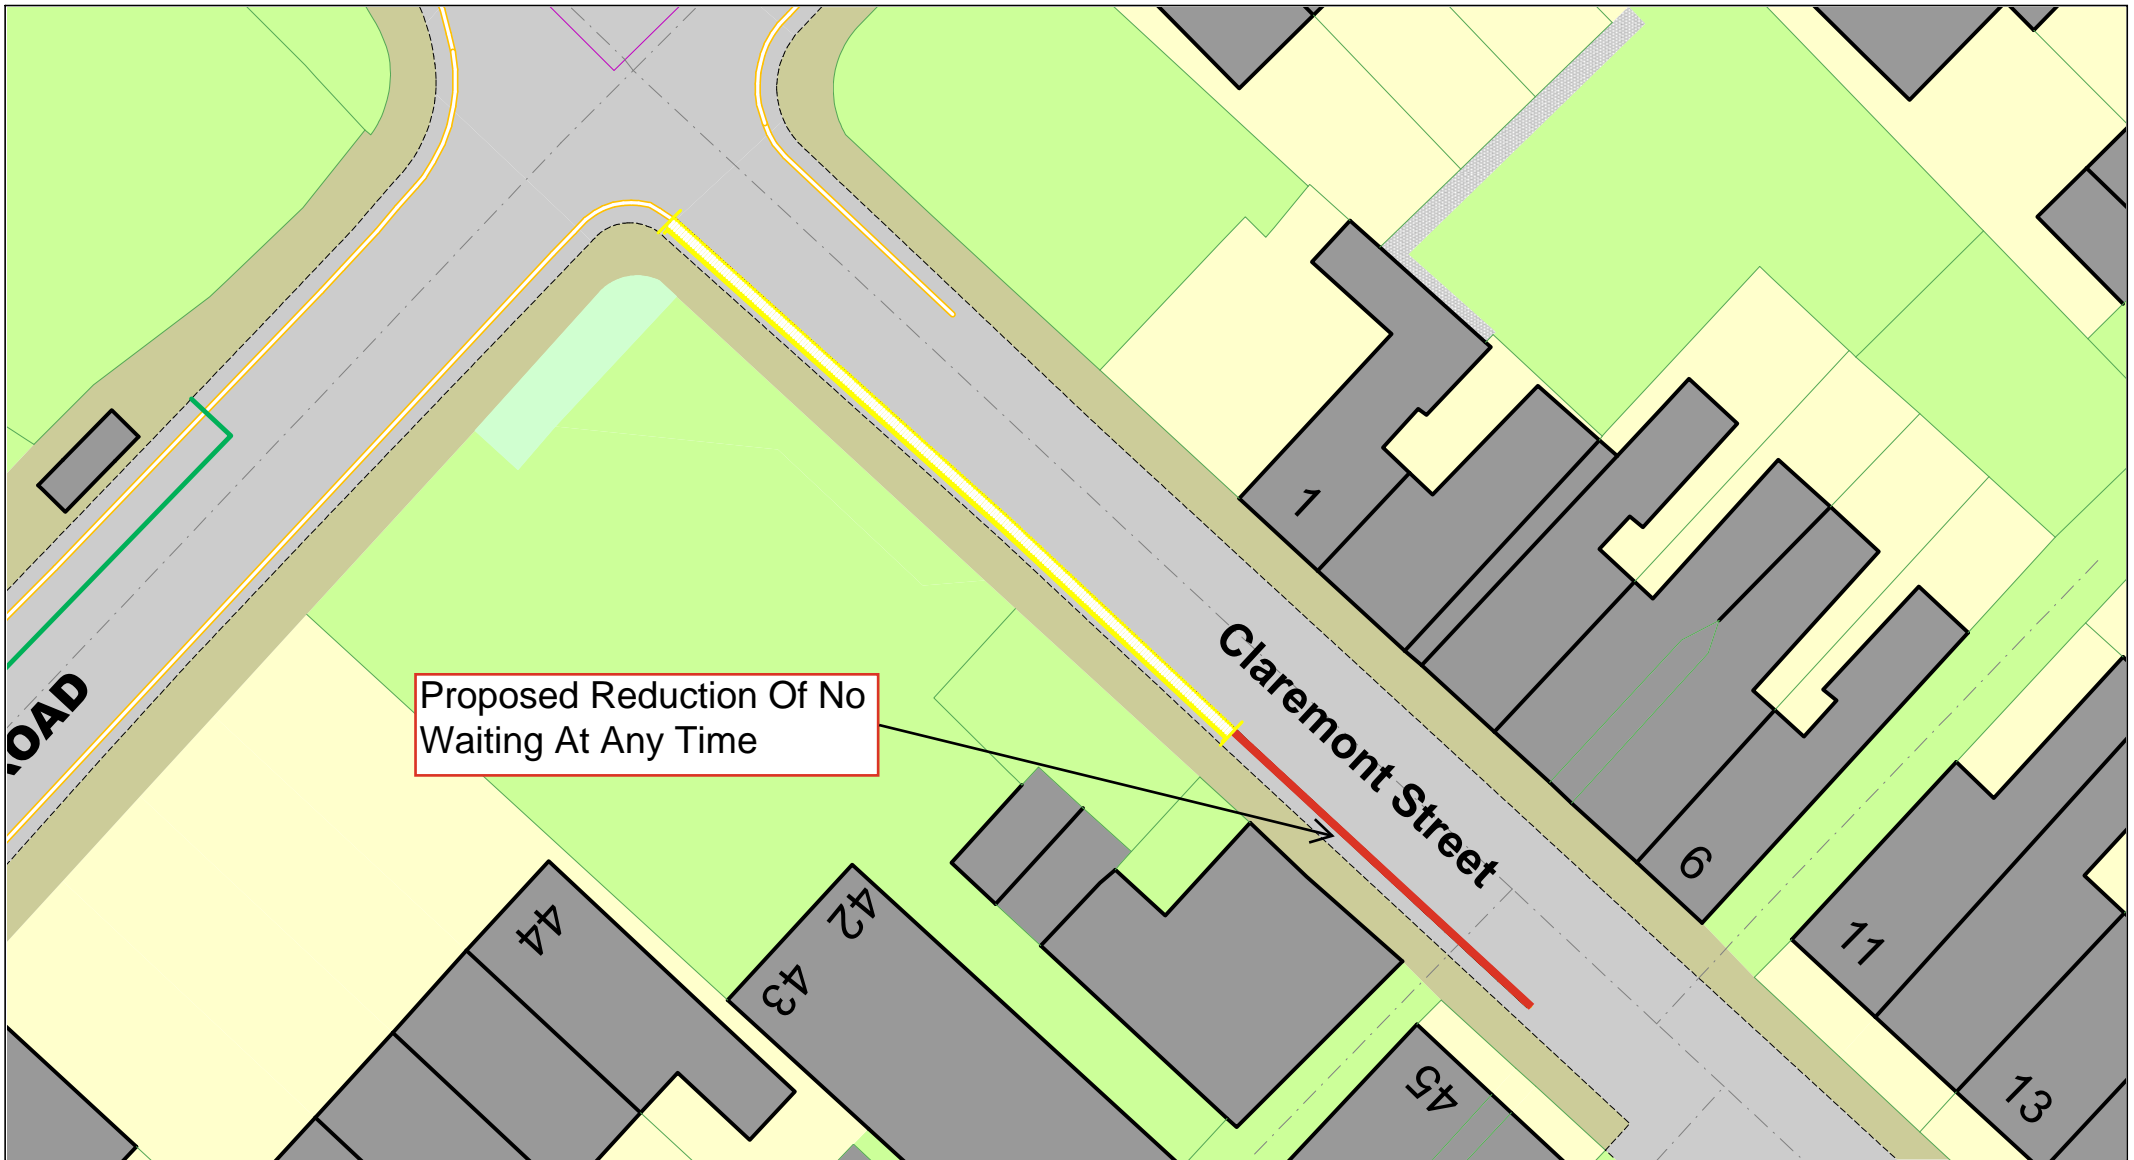

Proposed Reduction Of No Waiting At Any Time


Claremont Street

© Crown copyright. All rights reserved
 Sandwell MBC
 Licence No. AC0000824500 2026



Claremont Street, Cradley Heath, B64 6HH Proposed Reduction Of No Waiting At Any Time

SCALE	NTS
DATE	January 2026
DRAWING No.	43861 S/4
DRAWN BY	MGM

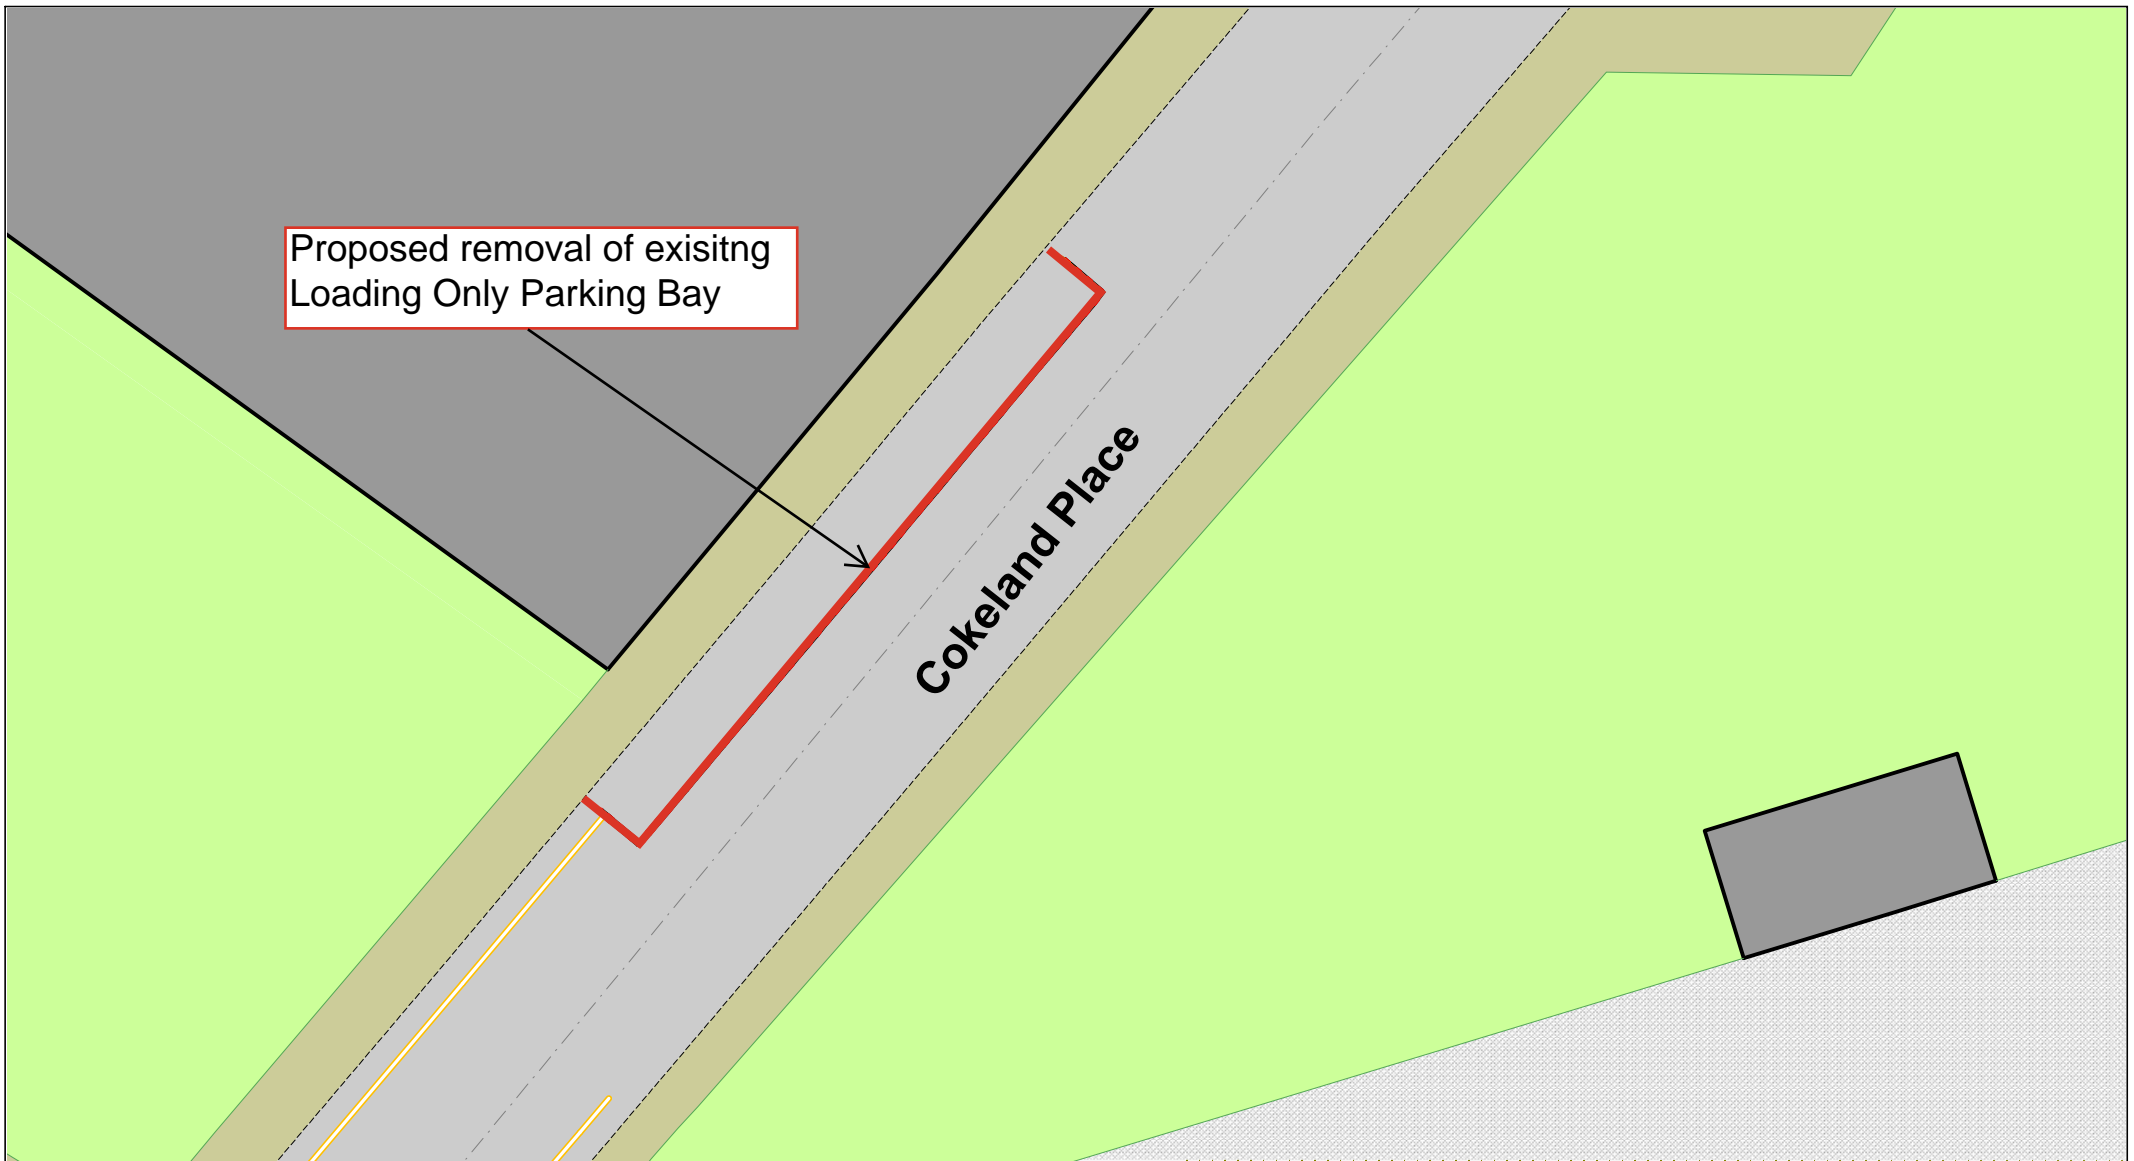

Proposed removal of existing Loading Only Parking Bay


Cokeland Place

Cokeland Place, Cradley Heath, B64 6AN
 Proposed Removal of Existing Loading Only
 Parking Bay

© Crown copyright. All rights reserved Sandwell MBC
 Licence No. AC0000824500 2026



SCALE	NTS
DATE	January 2026
DRAWING No.	43861 S/4
DRAWN BY	MGM

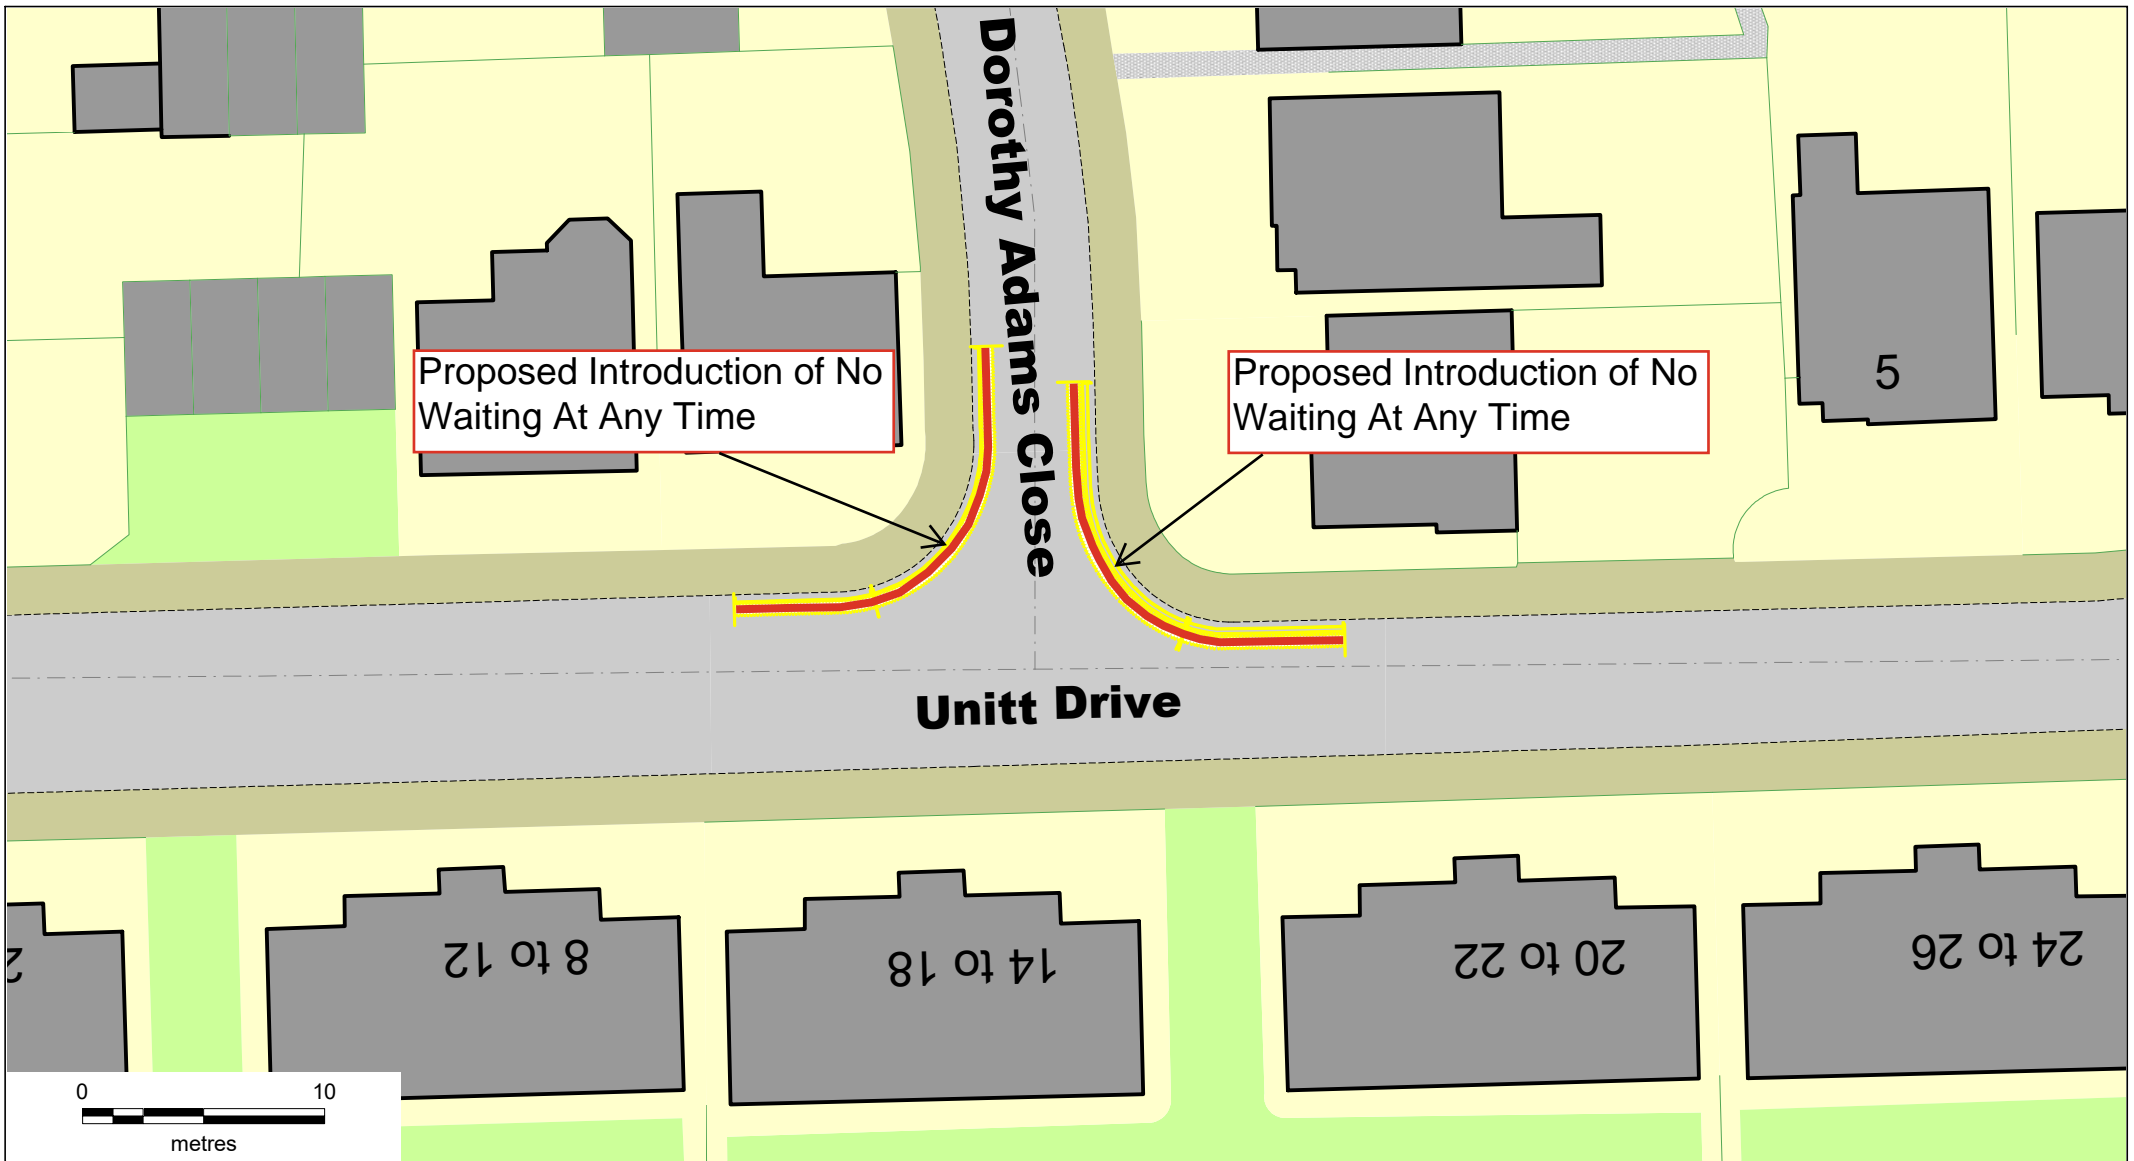


© Crown copyright. All rights reserved Sandwell MBC
Licence No. AC0000824500 2026



**Junction of Dorothy Adams Close with Unitt Drive,
Cradley Heath, B64 6DB
Proposed Introduction Of No Waiting At Any Time**

SCALE	NTS
DATE	January 2026
DRAWING No.	43861 S/4
DRAWN BY	MGM

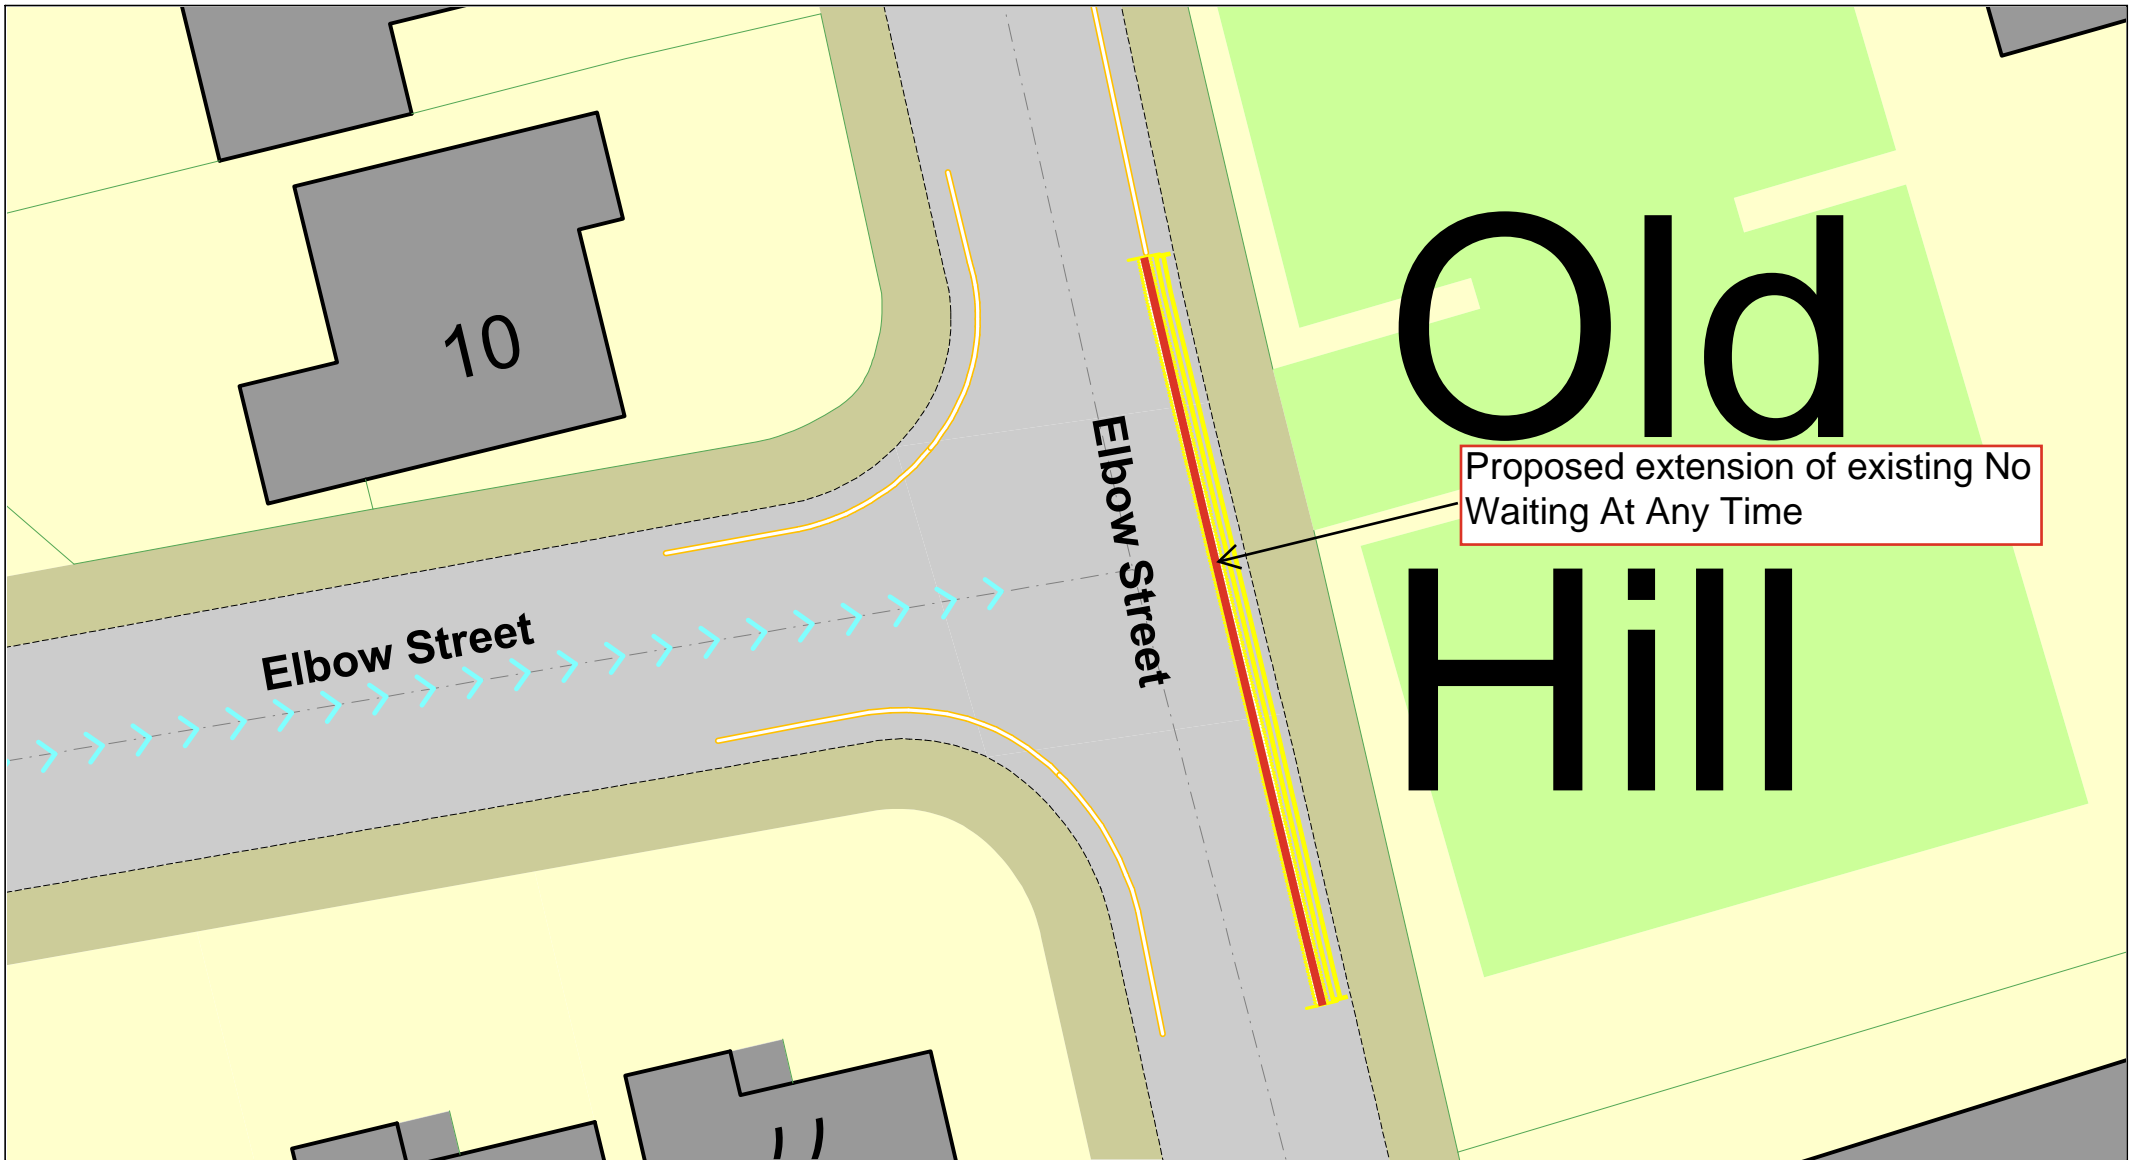


© Crown copyright. All rights reserved Sandwell MBC
 Licence No. AC0000824500 2026



Elbow Street, Cradley Heath, B64 6JP
Proposed Extension Of Existing No Waiting At Any Time

SCALE	NTS
DATE	January 2026
DRAWING No.	43861 S/4
DRAWN BY	MGM

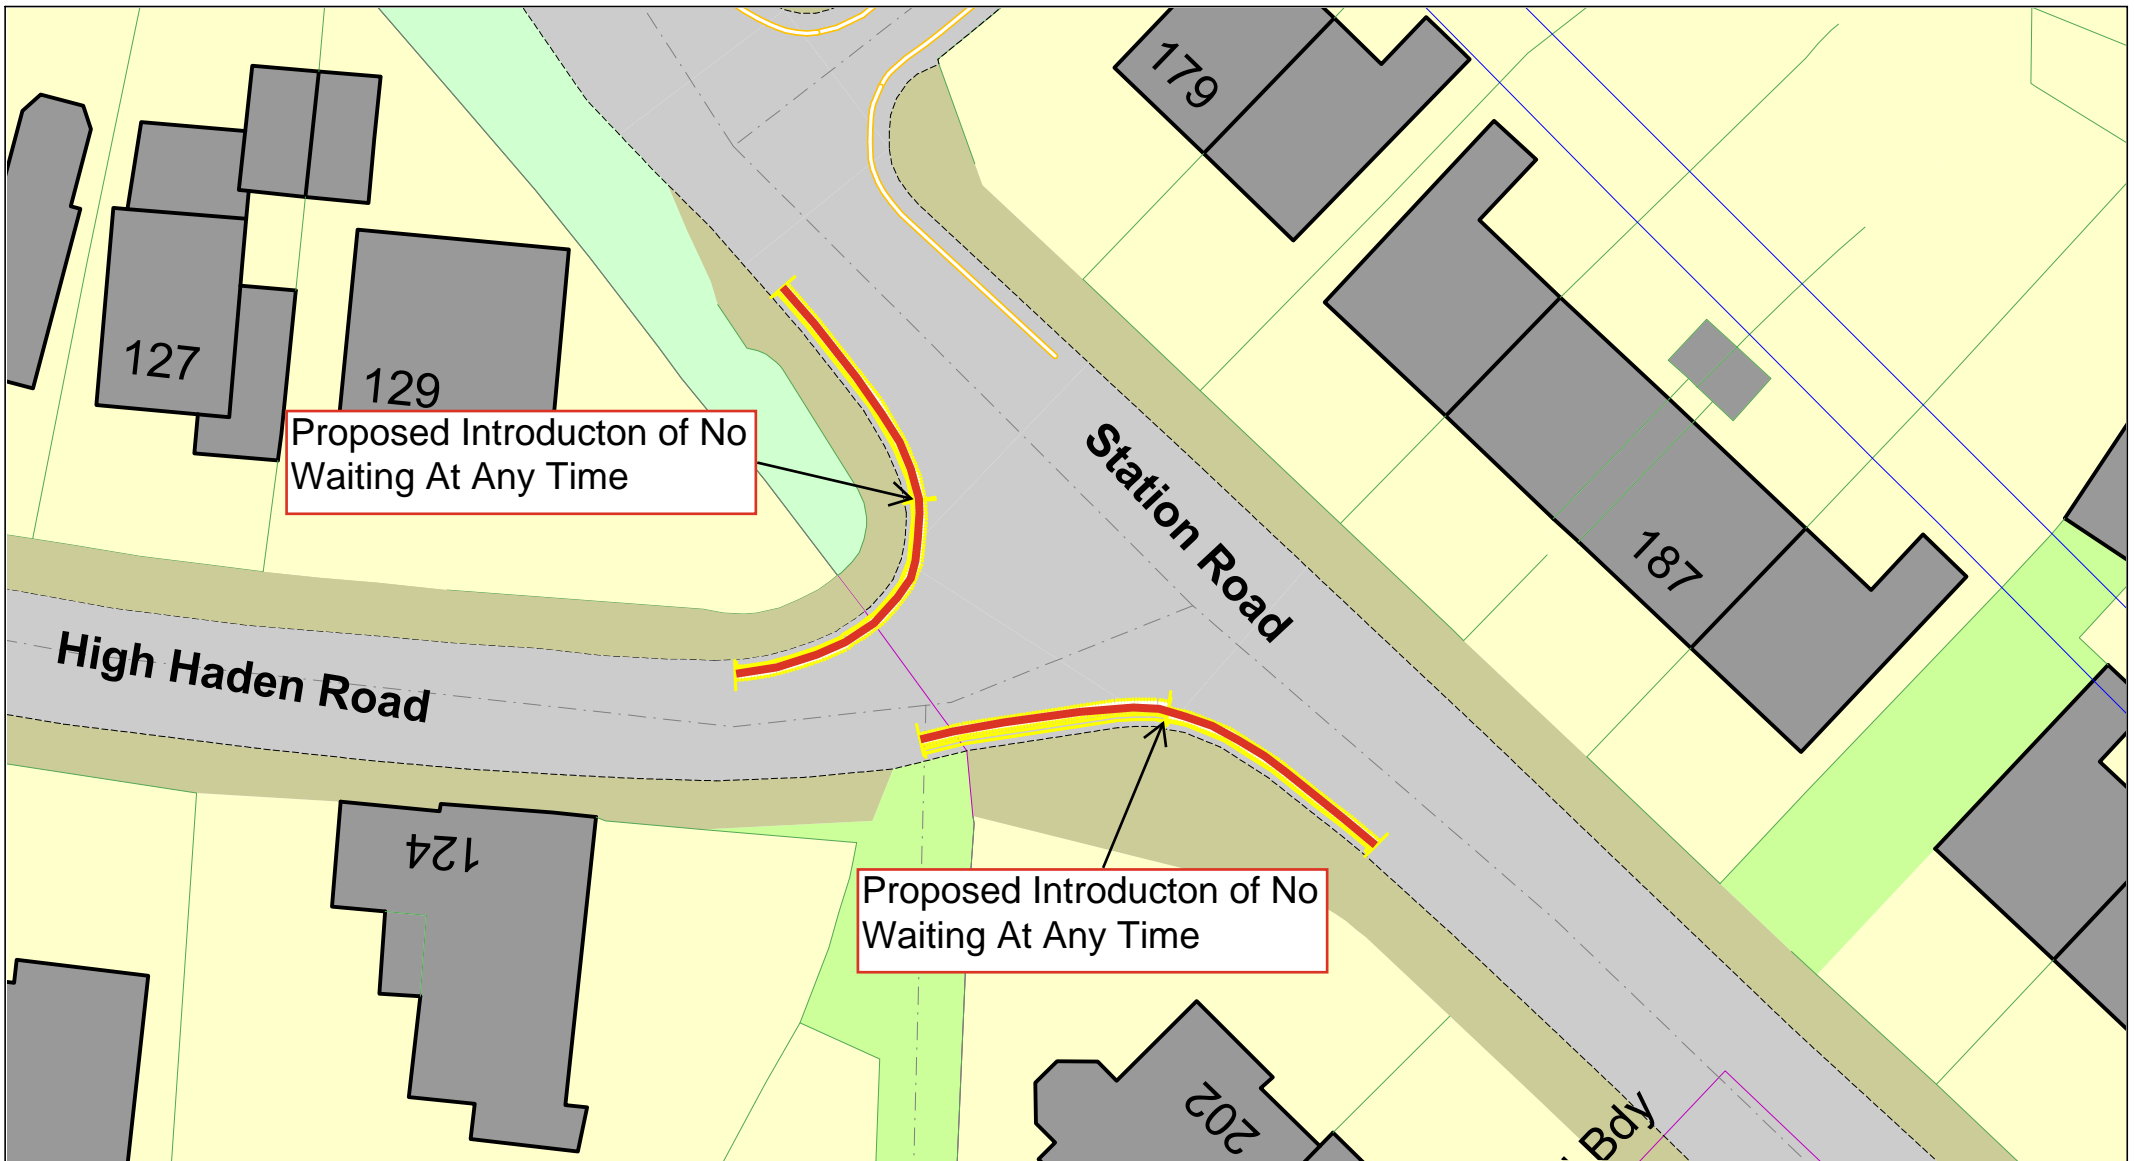


© Crown copyright. All rights reserved Sandwell MBC
Licence No. AC0000824500 2026



Junction of High Haden Road with Station Road,
Cradley Heath, B64 7PW
Proposed Introduction Of No Waiting At Any Time

SCALE	NTS
DATE	January 2026
DRAWING No.	43861 S/4
DRAWN BY	MGM

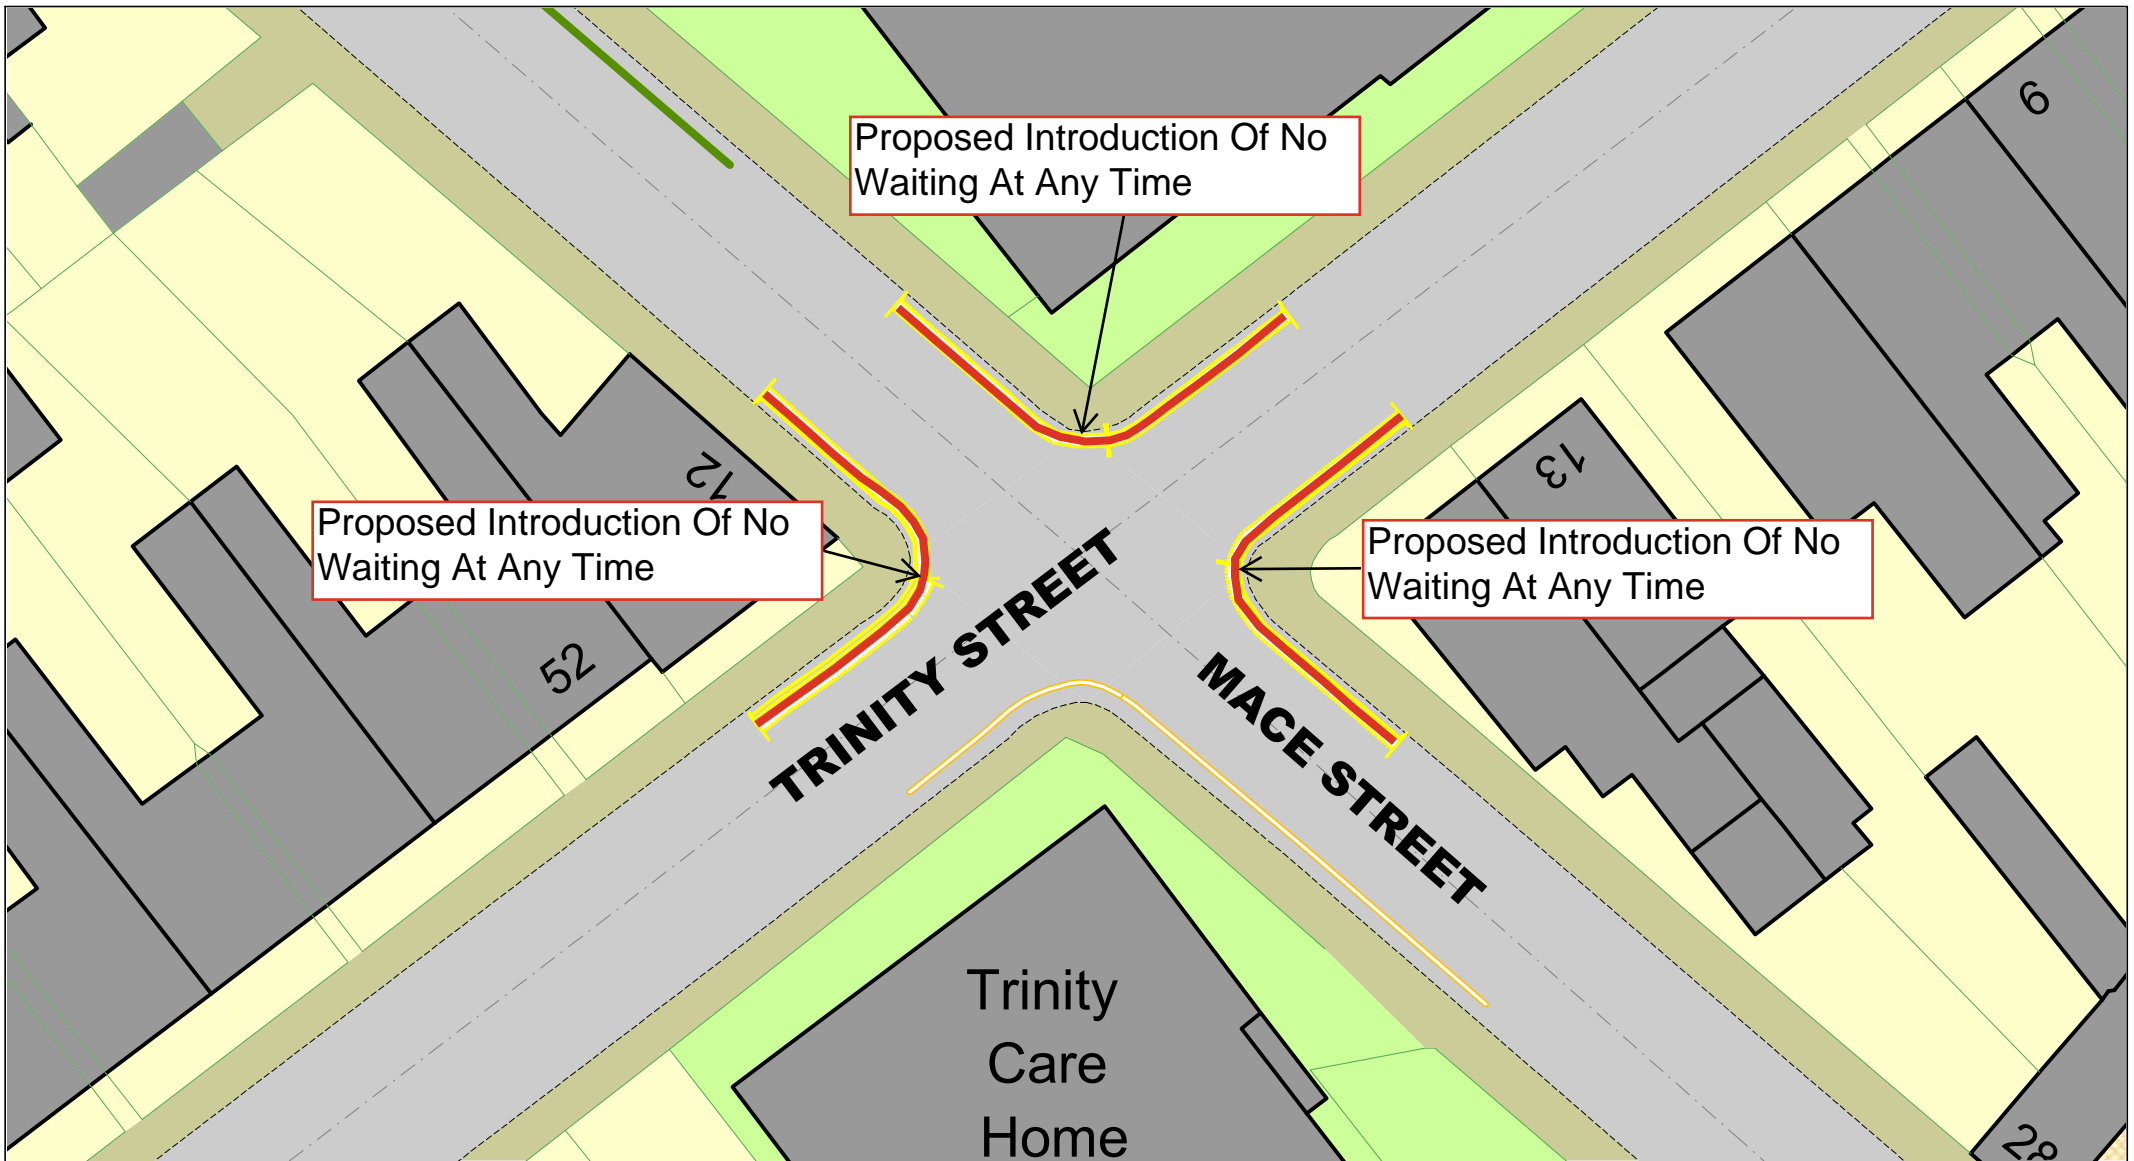

© Crown copyright. All rights reserved
 Sandwell MBC
 Licence No. AC0000824500 2026



Junction of Trinity Street and Mace Street,
 Cradley Heath, B64 6HL
 Proposed Introduction of No Waiting At Any Time

SCALE	NTS
DATE	January 2026
DRAWING No.	43861 S/4
DRAWN BY	MGM




© Crown copyright. All rights reserved
 Sandwell MBC
 Licence No. AC0000824500 2026



Plant Street, Cradley Heath, B64 6EY Proposed Introduction Of No Waiting At Any Time

SCALE	NTS
DATE	February 2026
DRAWING No.	43861 S/4
DRAWN BY	MGM

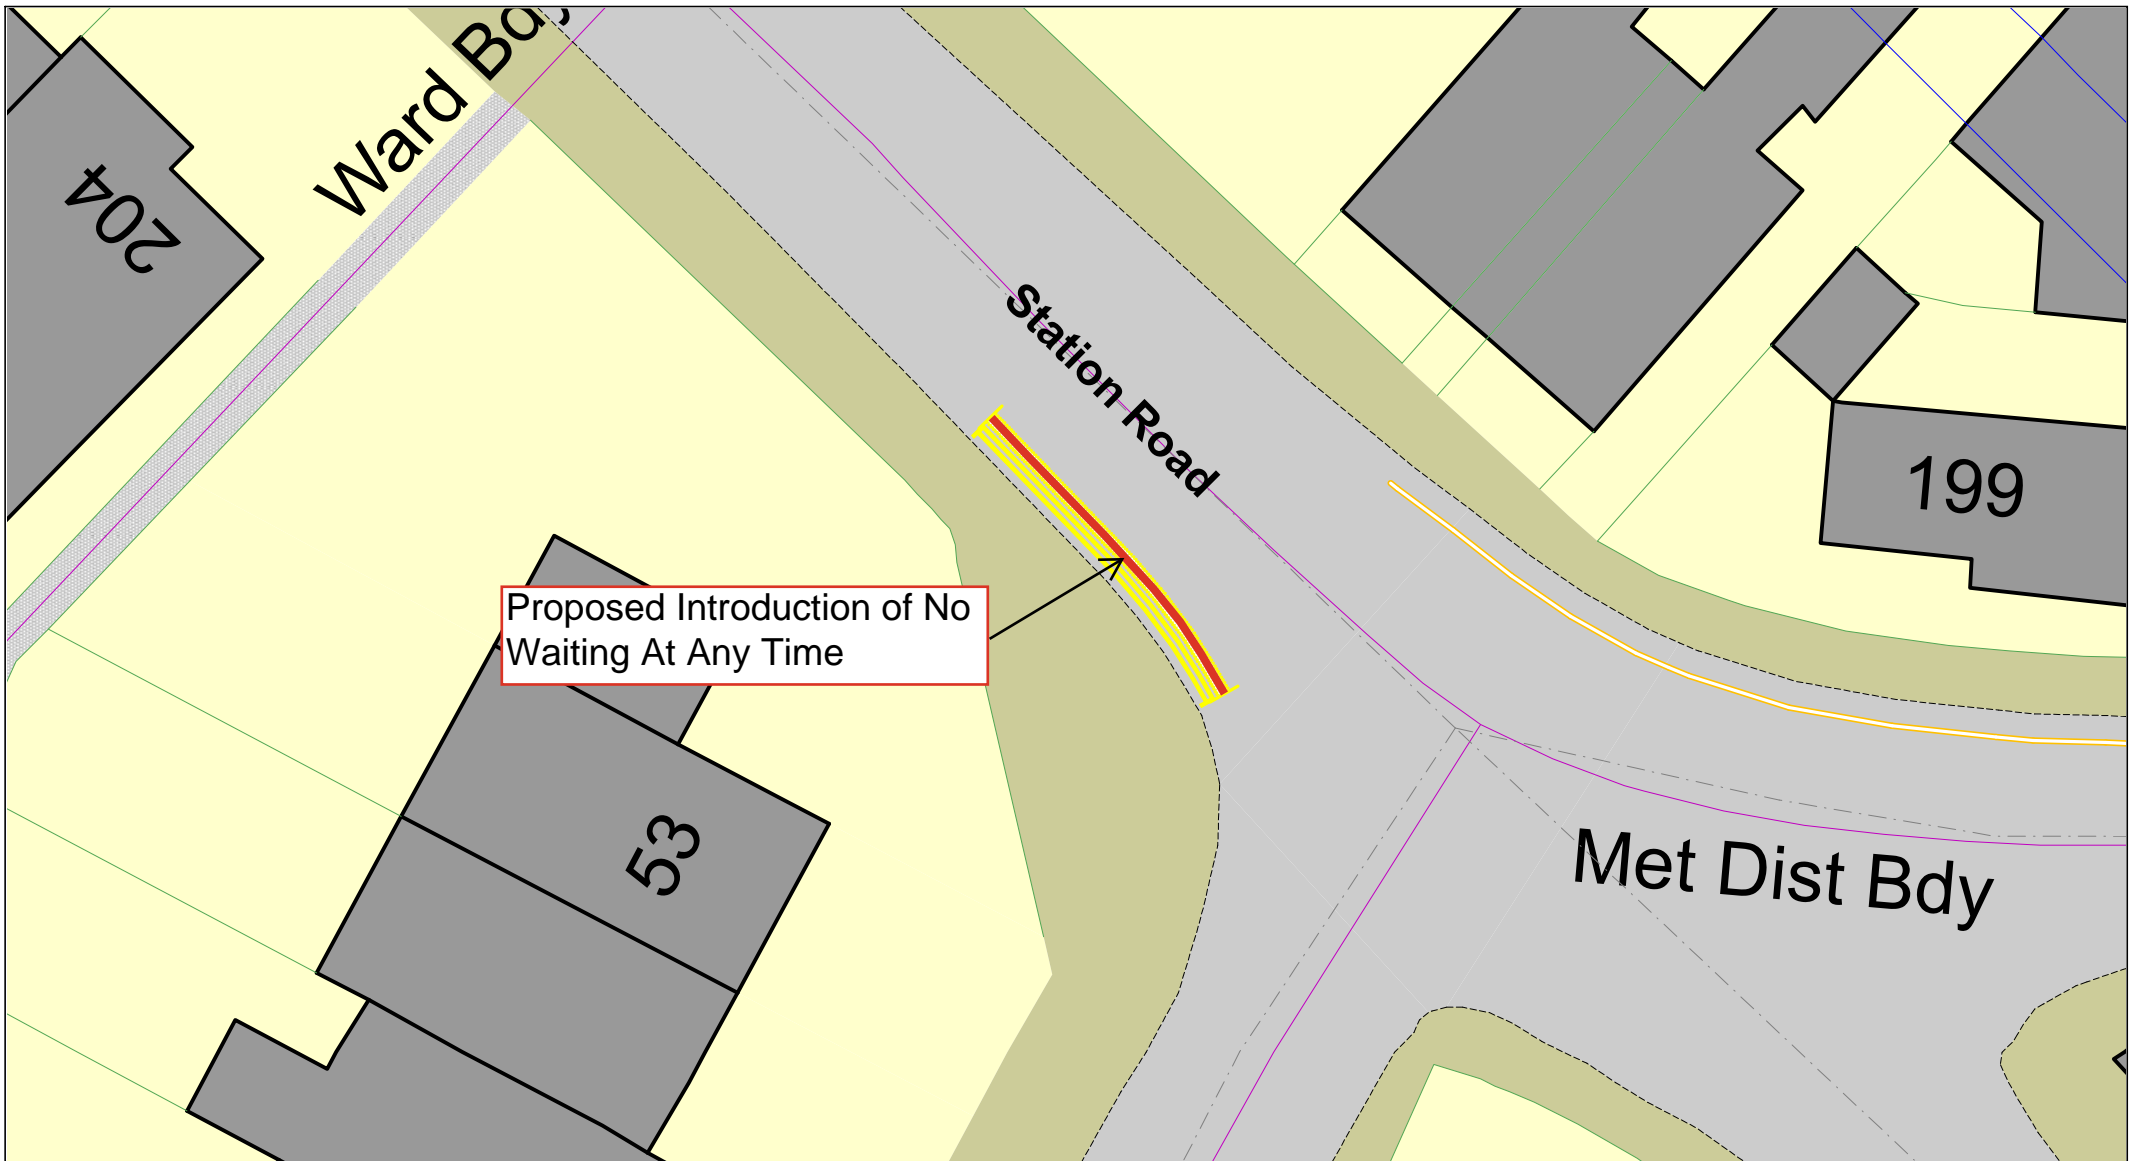


© Crown copyright. All rights reserved Sandwell MBC
Licence No. AC0000824500 2026



Station Road, Cradley Heath, B64 7PR
Proposed Introduction Of No Waiting At Any Time

SCALE	NTS
DATE	January 2026
DRAWING No.	43861 S/4
DRAWN BY	MGM

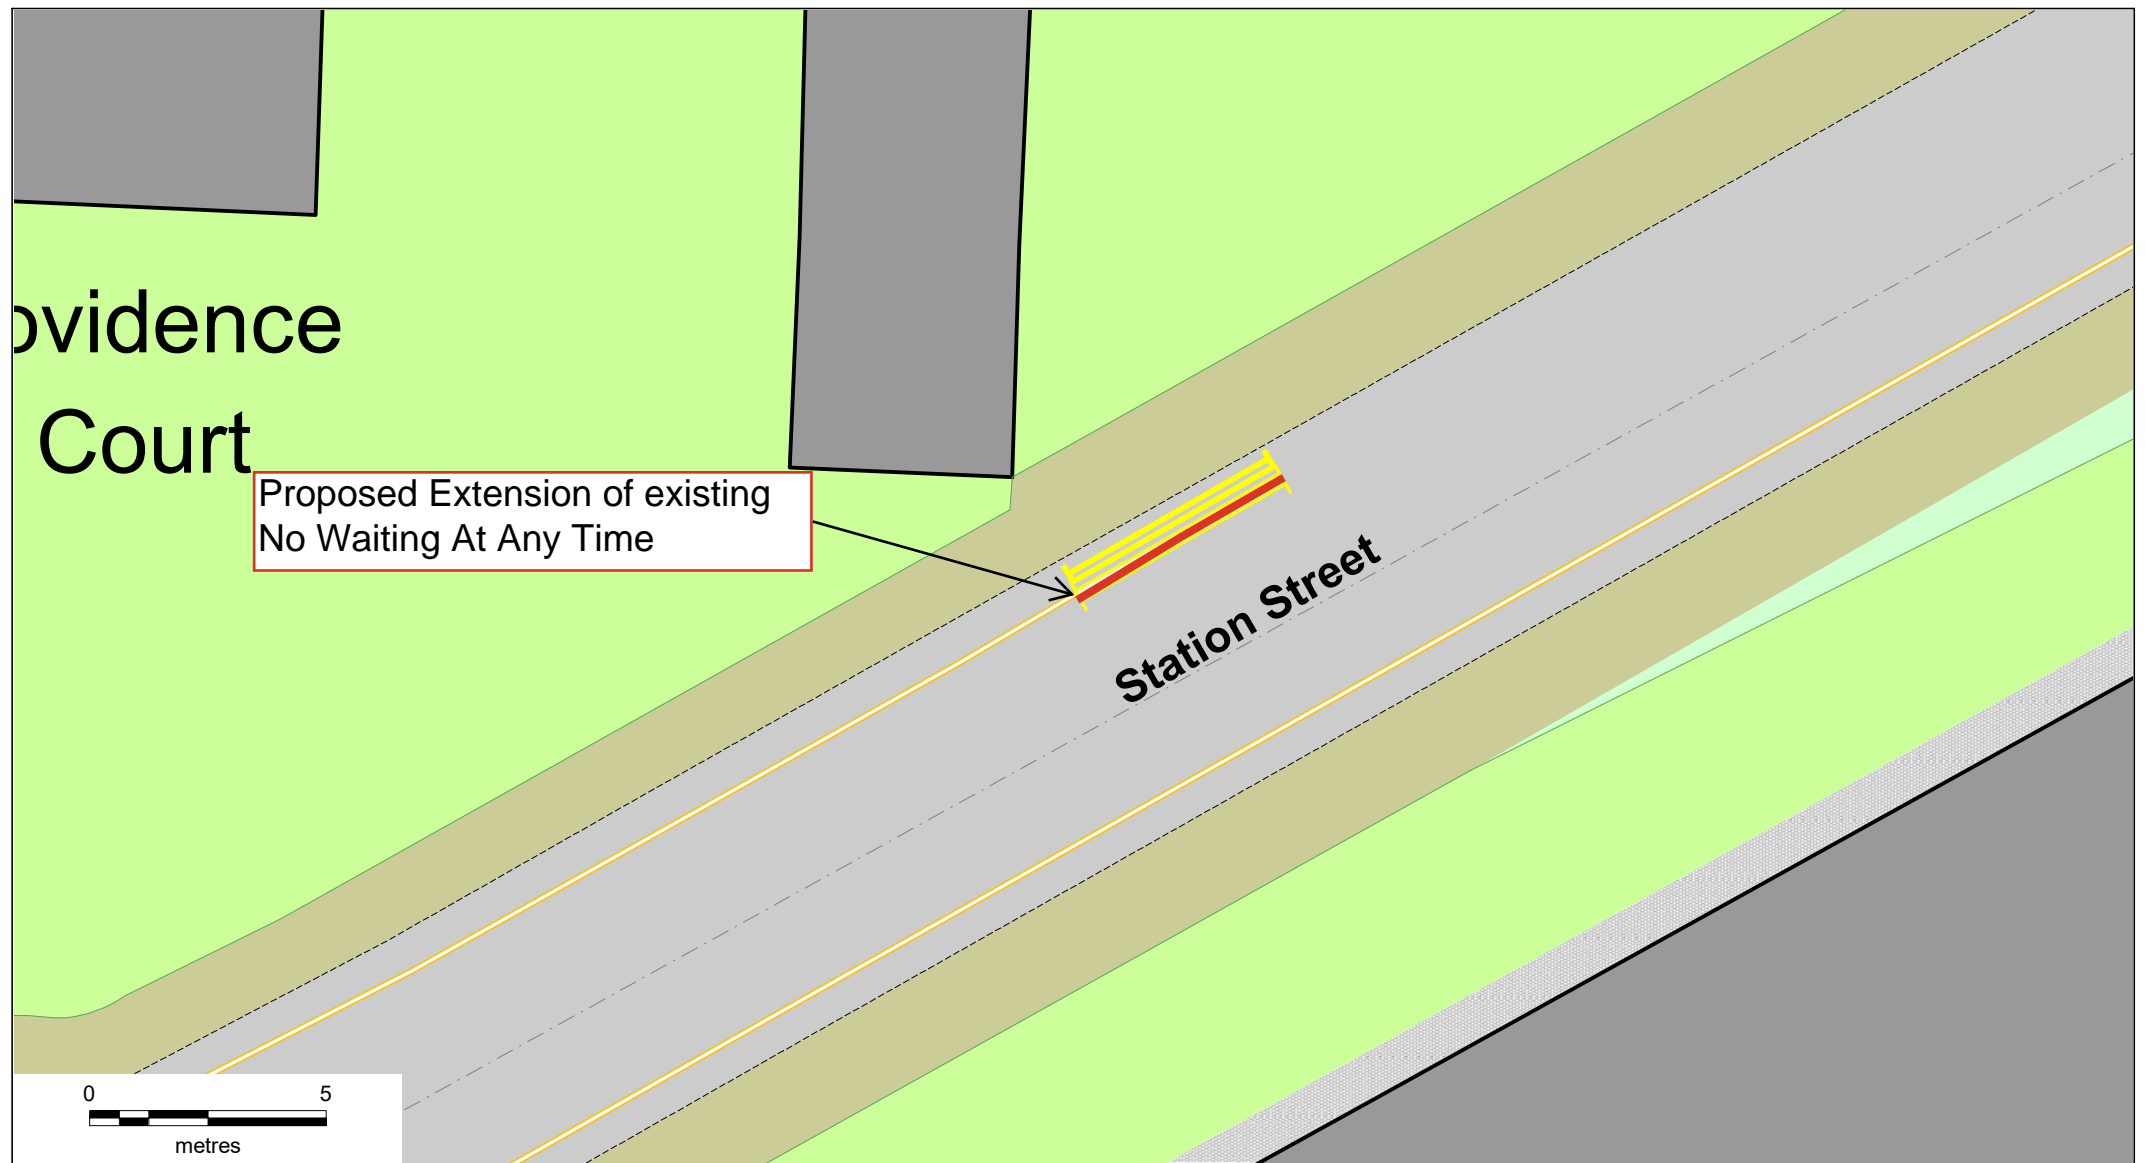

© Crown copyright. All rights reserved
 Sandwell MBC
 Licence No. AC0000824500 2026



Station Street, Cradley Heath, B64 6AG

Proposed Extension Of Existing No Waiting At Any Time

SCALE	NTS
DATE	January 2026
DRAWING No.	43861 S/4
DRAWN BY	MGM