


This map is based upon current Ordnance Survey material with the permission of Ordnance Survey on behalf of the Controller of Her Majesty's Stationary Office.
 © Crown copyright
 Unauthorised reproduction infringes Crown Copyright and may lead to prosecution or civil proceedings.
 Sandwell M.B.C. Licence No AC0000824500

IMPORTANT
 The Contractor will be responsible for setting out the work. All dimensions must be obtained from or checked on site. Figured dimensions to be used in preference to scale.

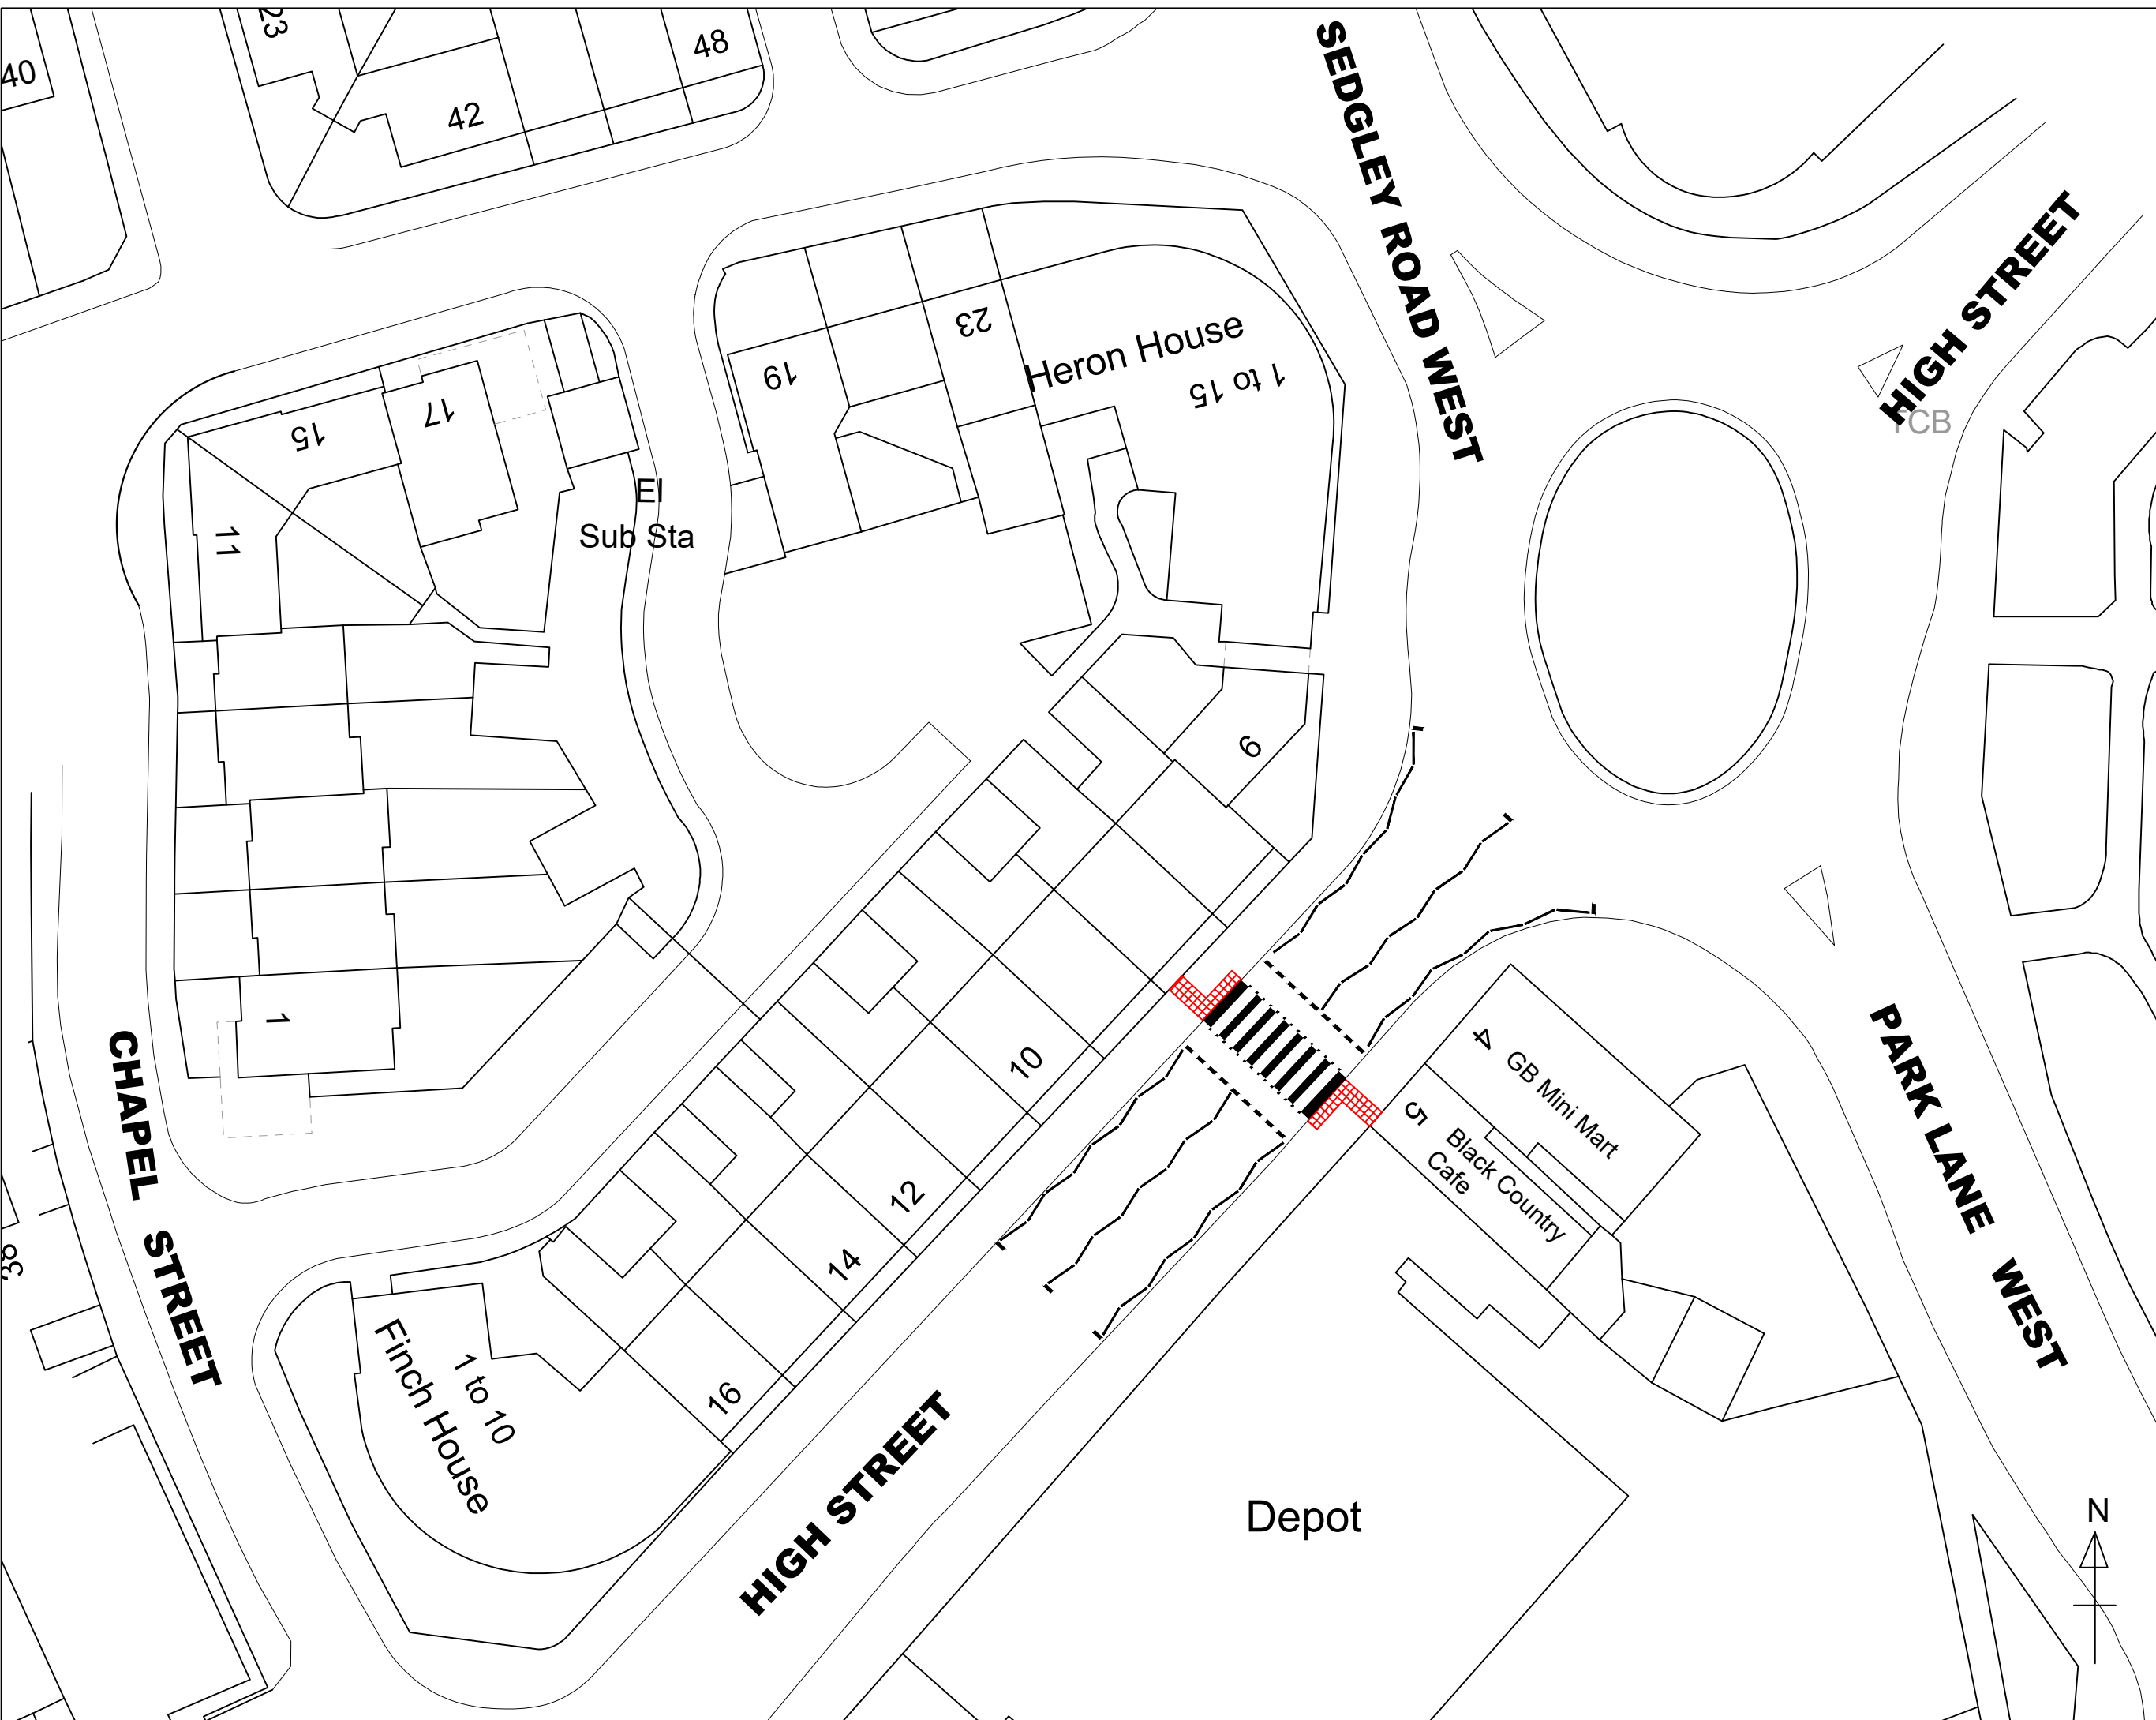

HIGHWAY NETWORK DEVELOPMENT AND ROAD SAFETY MANAGER
 Simon Chadwick
 Sandwell Council House
 Freeth Street Oldbury
 West Midlands B69 3DE
 E-mail: Highways@sandwell.gov.uk

PROJECT
 Tipton High St, zebra crossing

LOCATION
 High St, Tipton

DRAWING TITLE
 Proposed Tipton Crossing

SCALE NTS

ISSUED BY S.S

DATE 15/04/2026

DRAWN BY J.Sandhu

DRAWING No 43996 S/3