


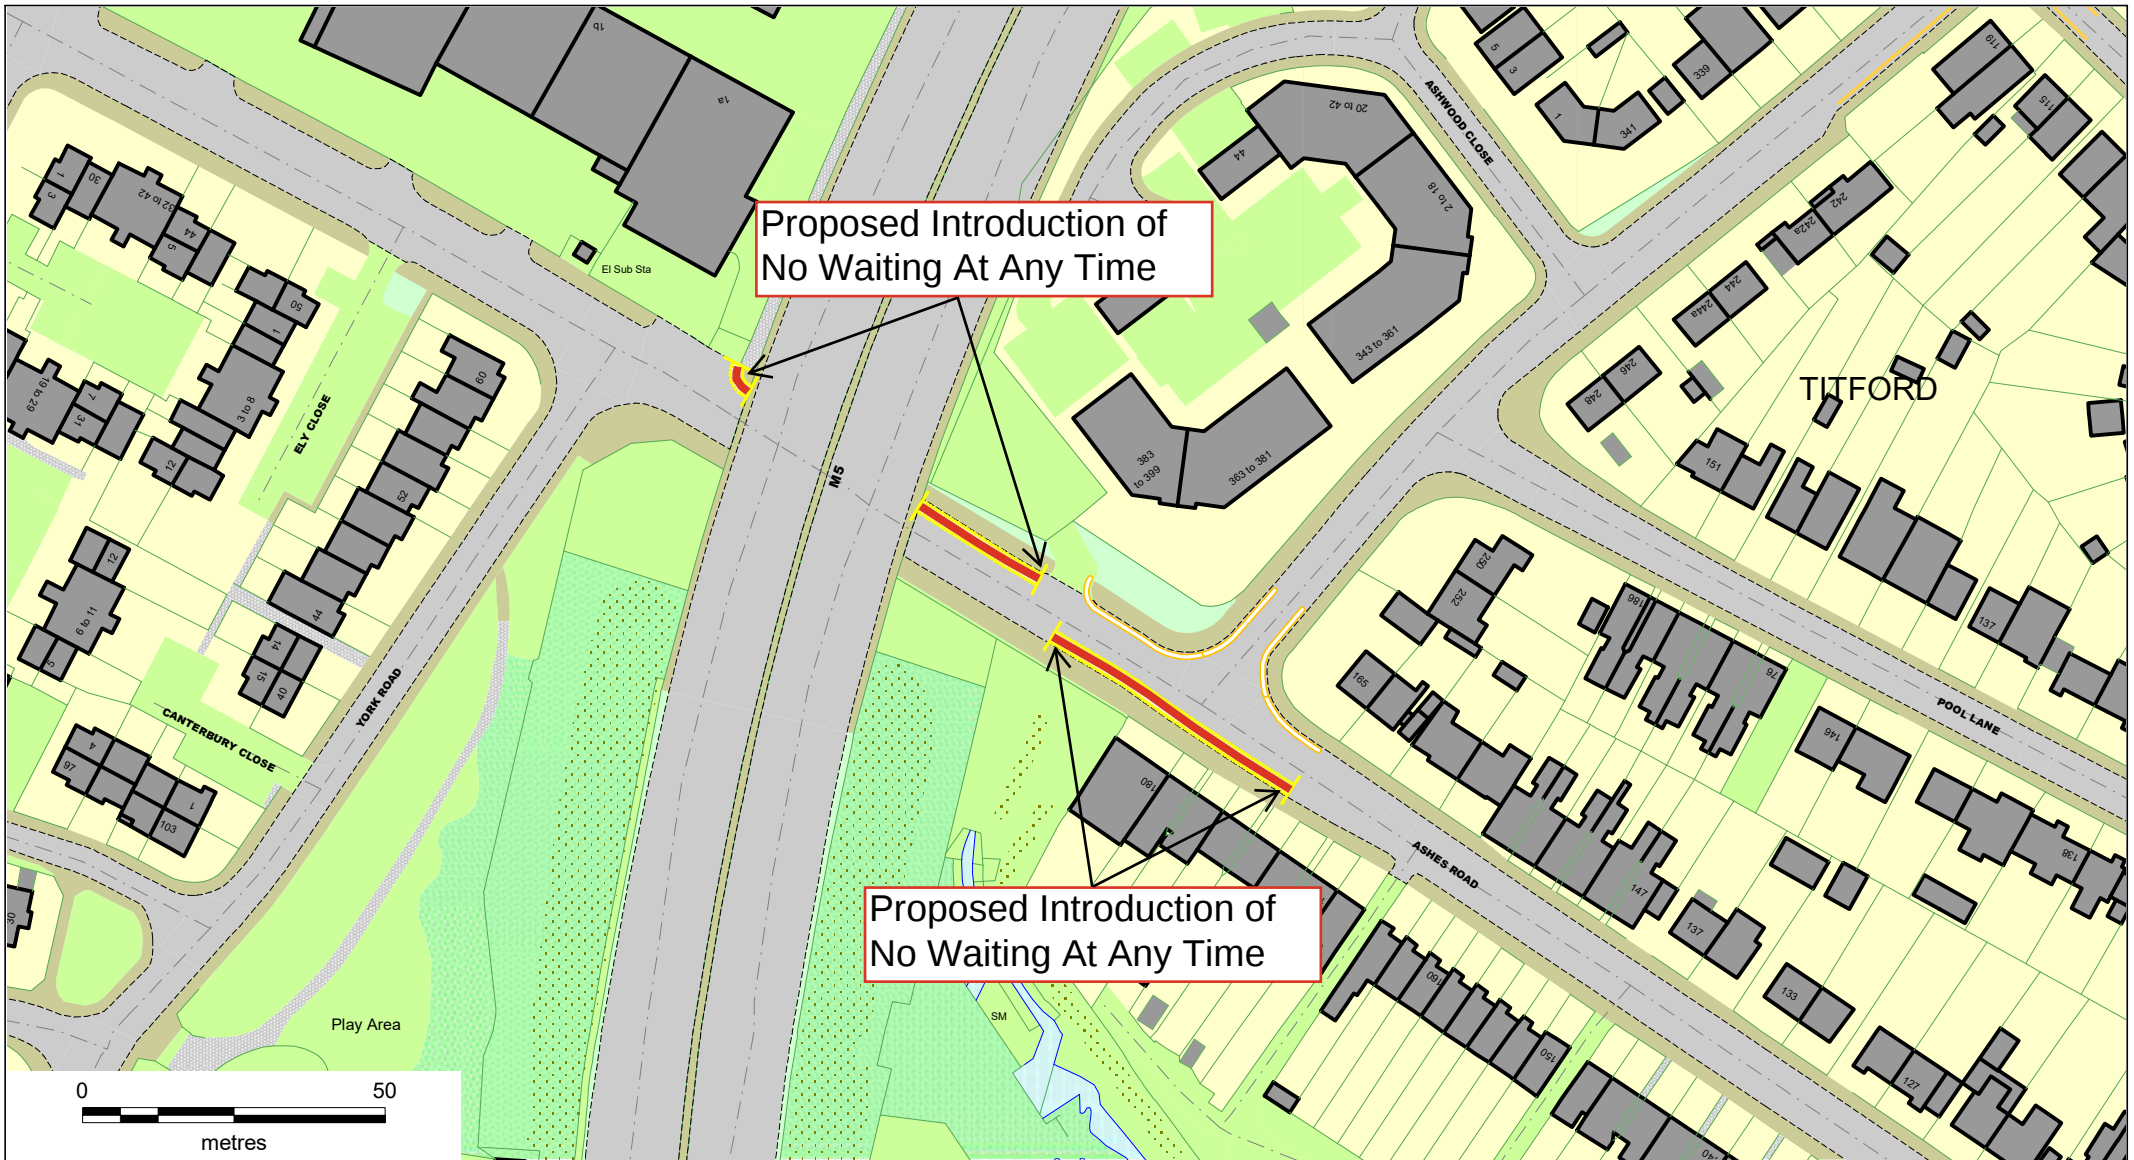

© Crown copyright. All rights reserved
Sandwell MBC
Licence No. AC0000824500 2026



Ashes Road, Rowley Regis, B69 4RB Proposed Introduction Of No Waiting At Any Time

SCALE	NTS
DATE	February 2026
DRAWING No.	43862 S/4
DRAWN BY	MGM




© Crown copyright. All rights reserved
Sandwell MBC
Licence No. AC0000824500 2026



Junction of beeches Road and Darby Street,
Rowley Regis, B65 0AX
Proposed Introduction Of No Waiting At Any
Time

SCALE	NTS
DATE	February 2026
DRAWING No.	43862 S/4
DRAWN BY	MGM

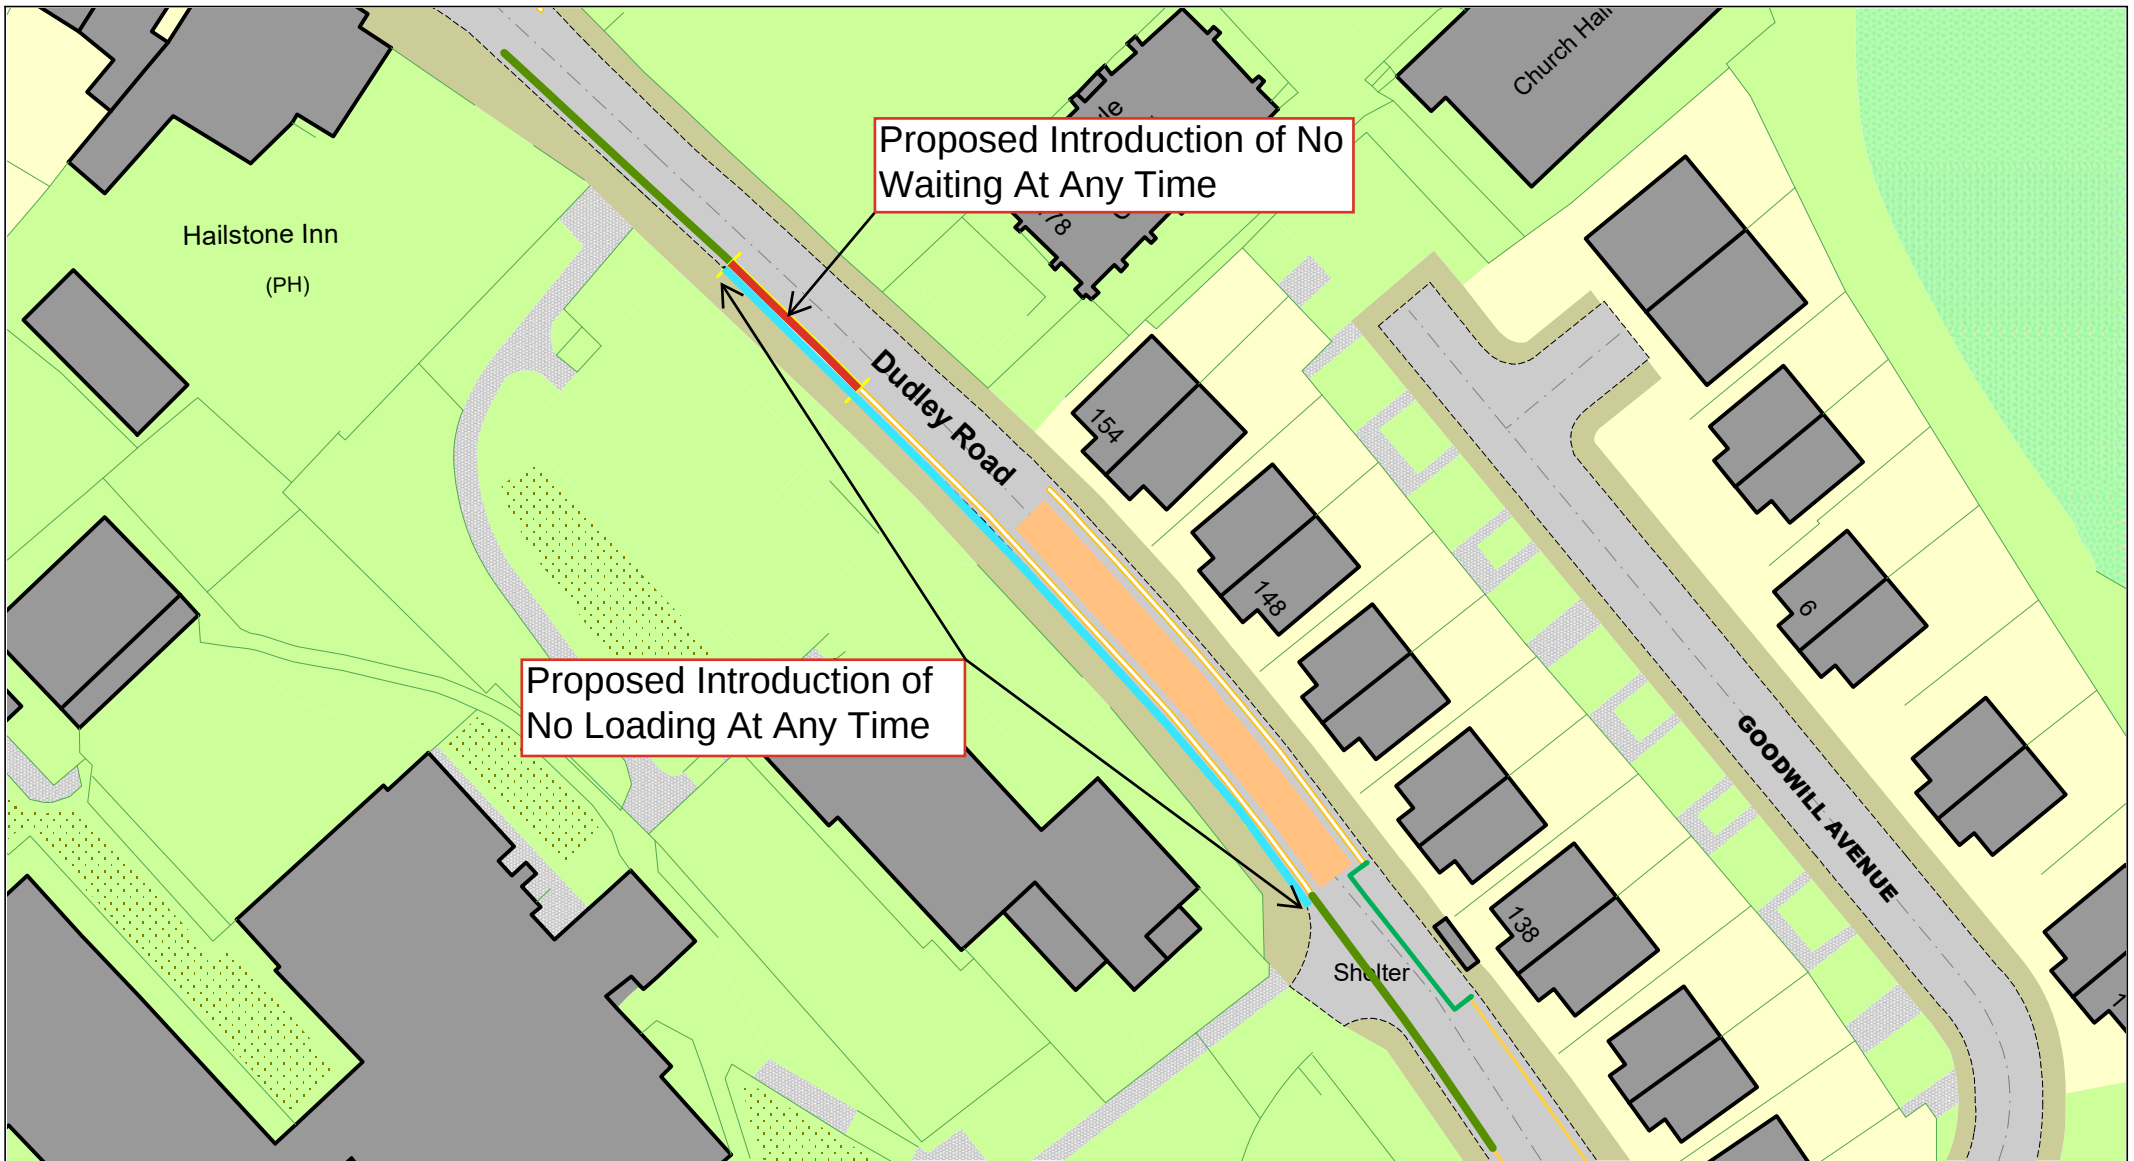

© Crown copyright. All rights reserved
Sandwell MBC
Licence No. AC0000824500 2026




Dudley Road, Rowley Regis, B65 8JY

Proposed Introduction Of No Waiting At Any Time

Proposed Introduction Of No Loading At Any Time

SCALE	NTS
DATE	February 2026
DRAWING No.	43862 S/4
DRAWN BY	MGM

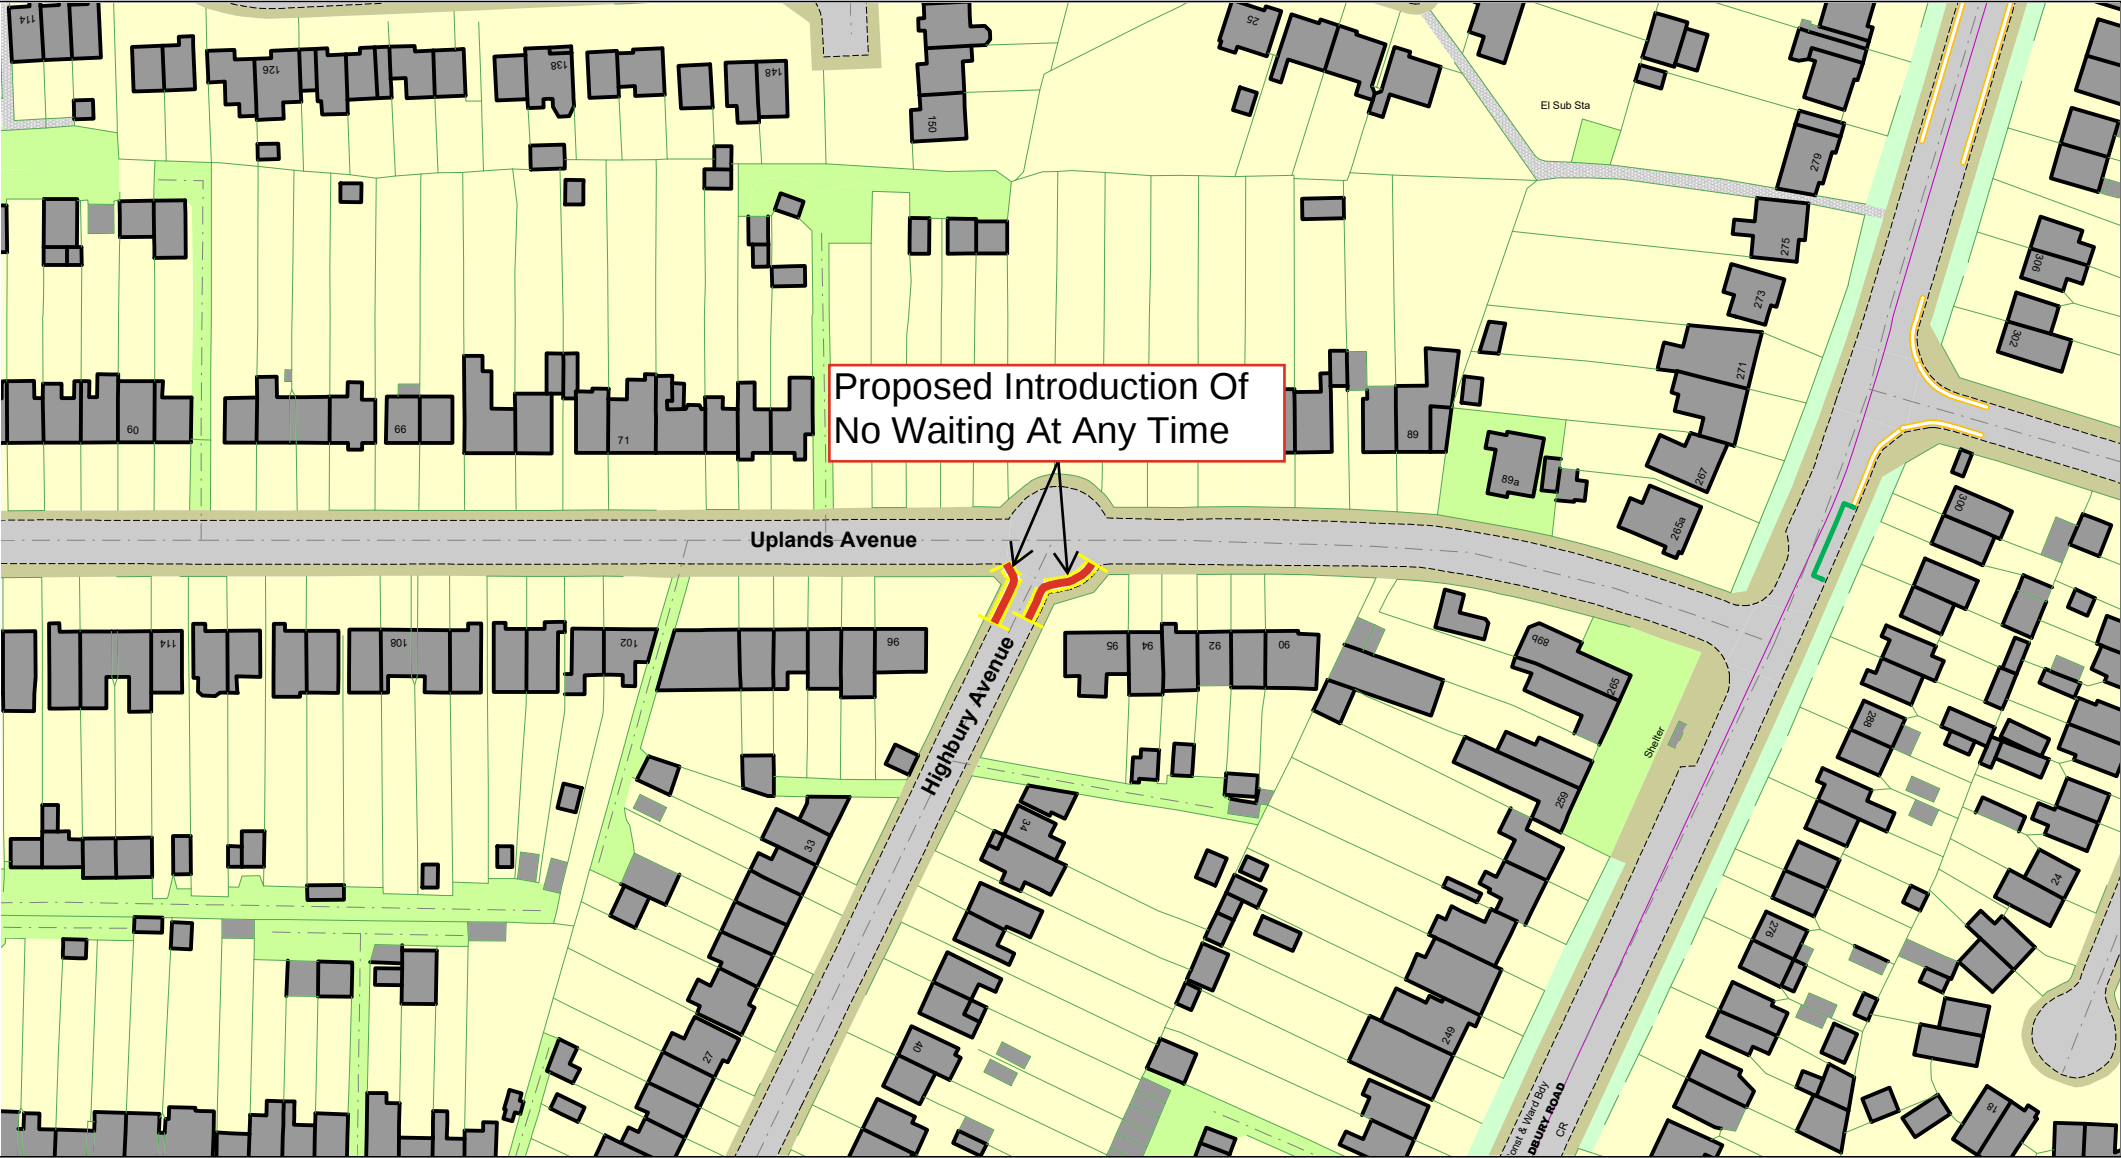


© Crown copyright. All rights reserved
Sandwell MBC
Licence No. AC0000824500 2026



Junction of Uplands Avenue and Highbury
Avenue, Rowley Regis, B65 9PL
Proposed Introduction Of No Waiting At Any
Time

SCALE	NTS
DATE	February 2026
DRAWING No.	43862 S/4
DRAWN BY	MGM

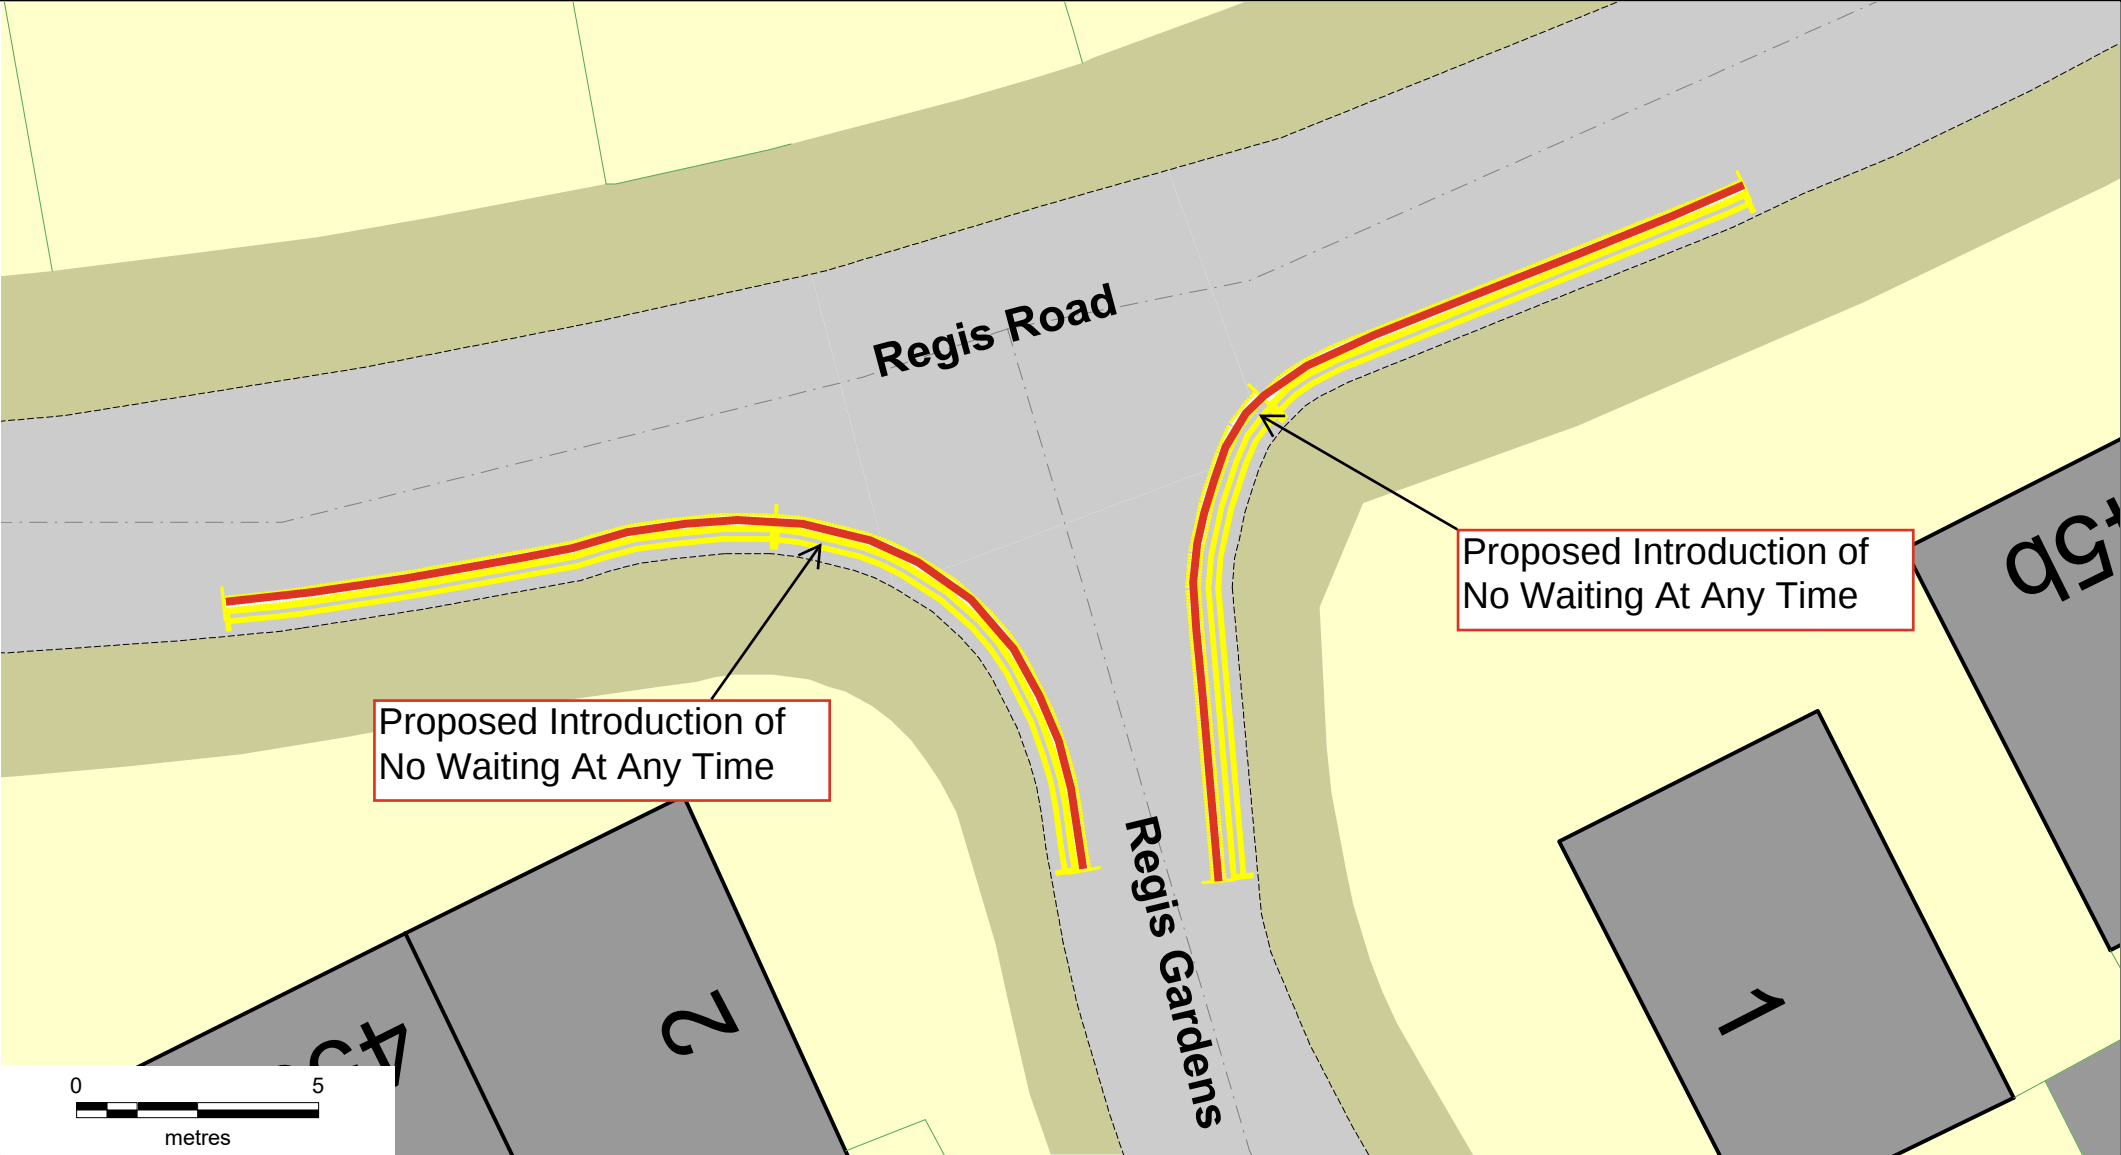


© Crown copyright. All rights reserved
Sandwell MBC
Licence No. AC0000824500 2026



Junction of Regis Road and Regis Gardens,
Rowley Regis, B65 8BH proposed
Introduction Of No Waiting At Any Time

SCALE	NTS
DATE	February 2026
DRAWING No.	43862 S/4
DRAWN BY	MGM

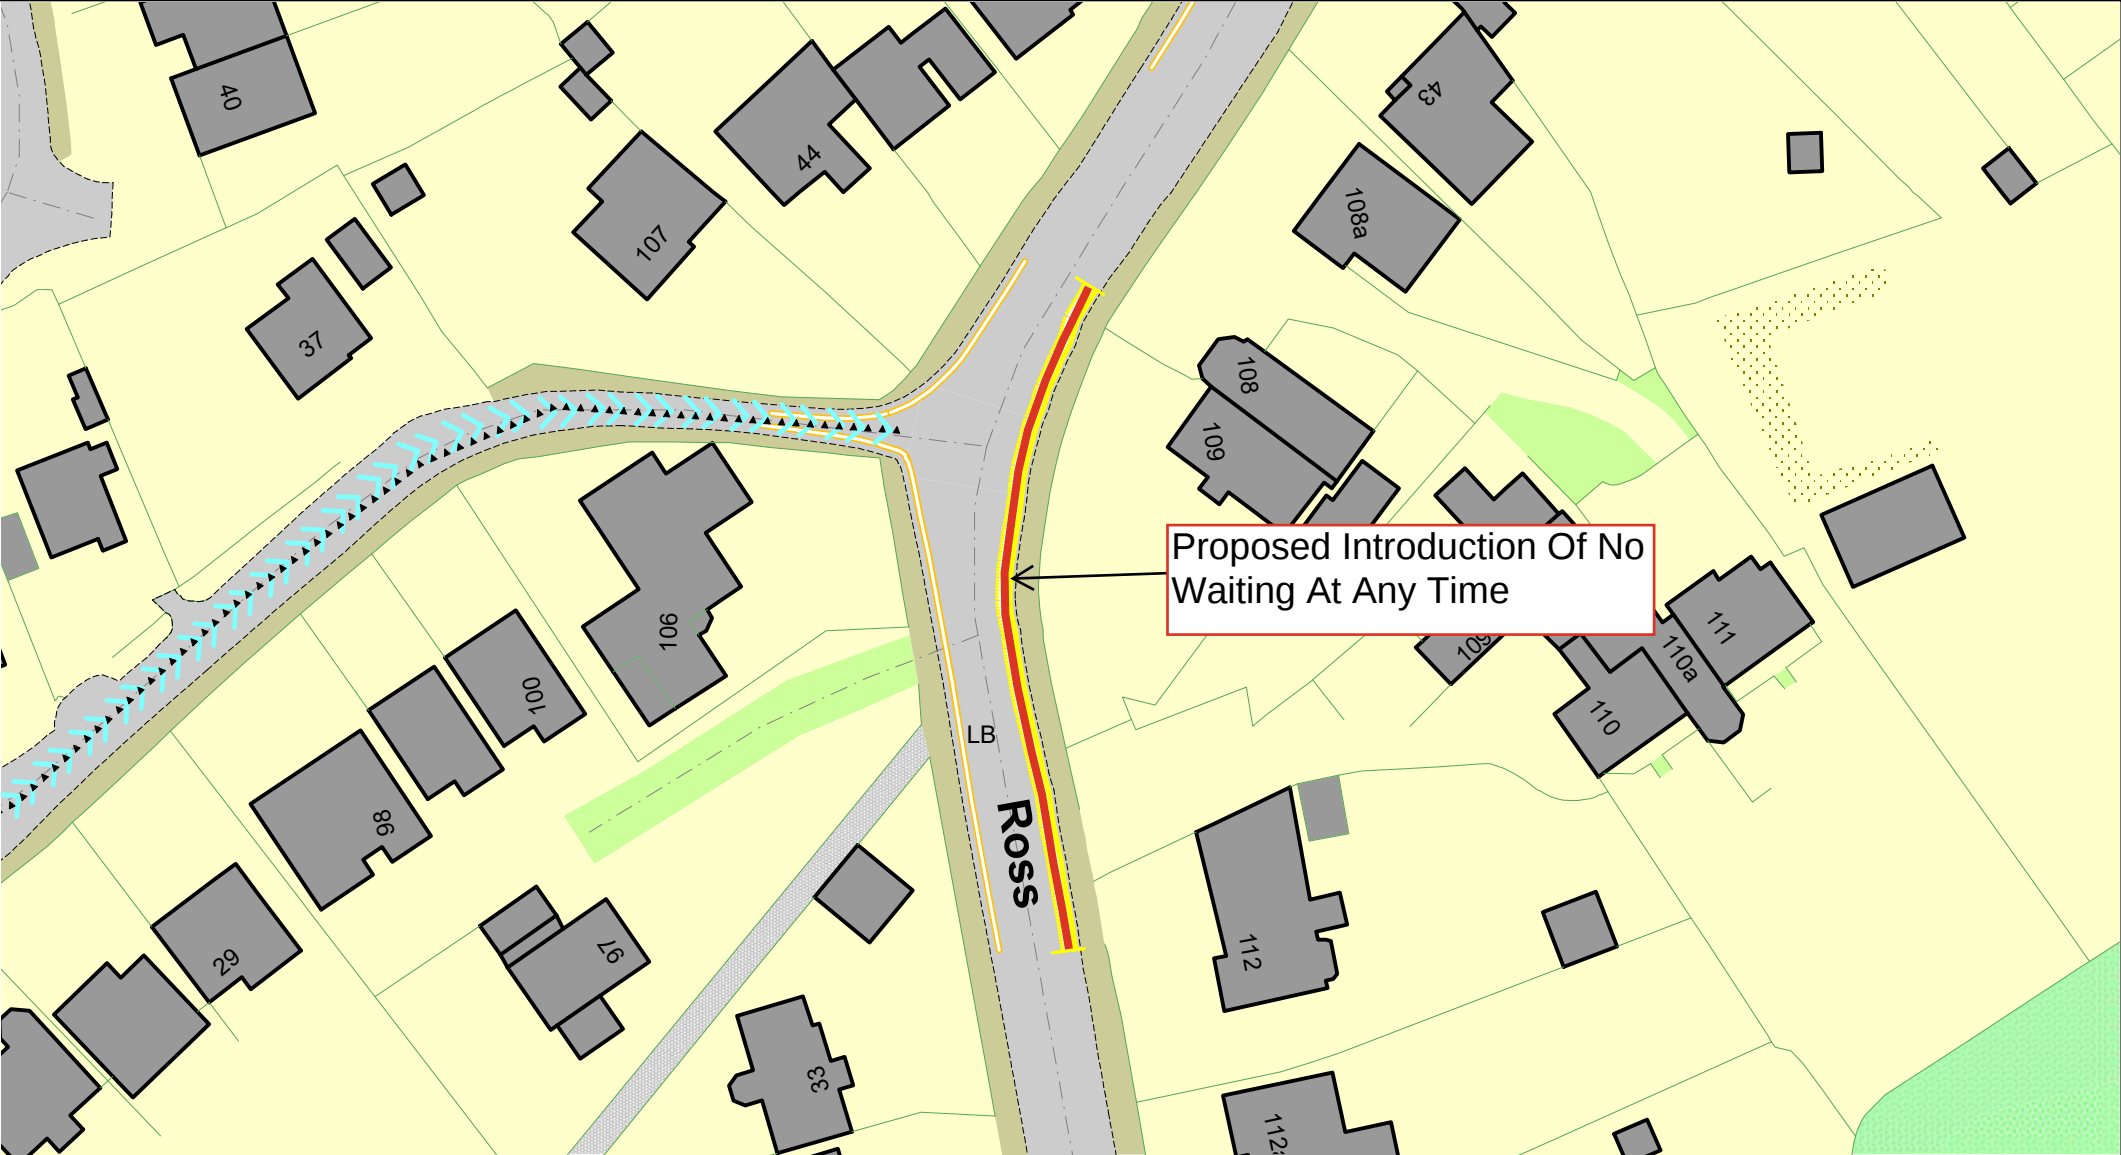


© Crown copyright. All rights reserved
Sandwell MBC
Licence No. AC0000824500 2026



Ross, Rowley Regis, B65 8DZ
Proposed Introduction Of No Waiting At Any
Time

SCALE	NTS
DATE	February 2026
DRAWING No.	43862 S/4
DRAWN BY	MGM

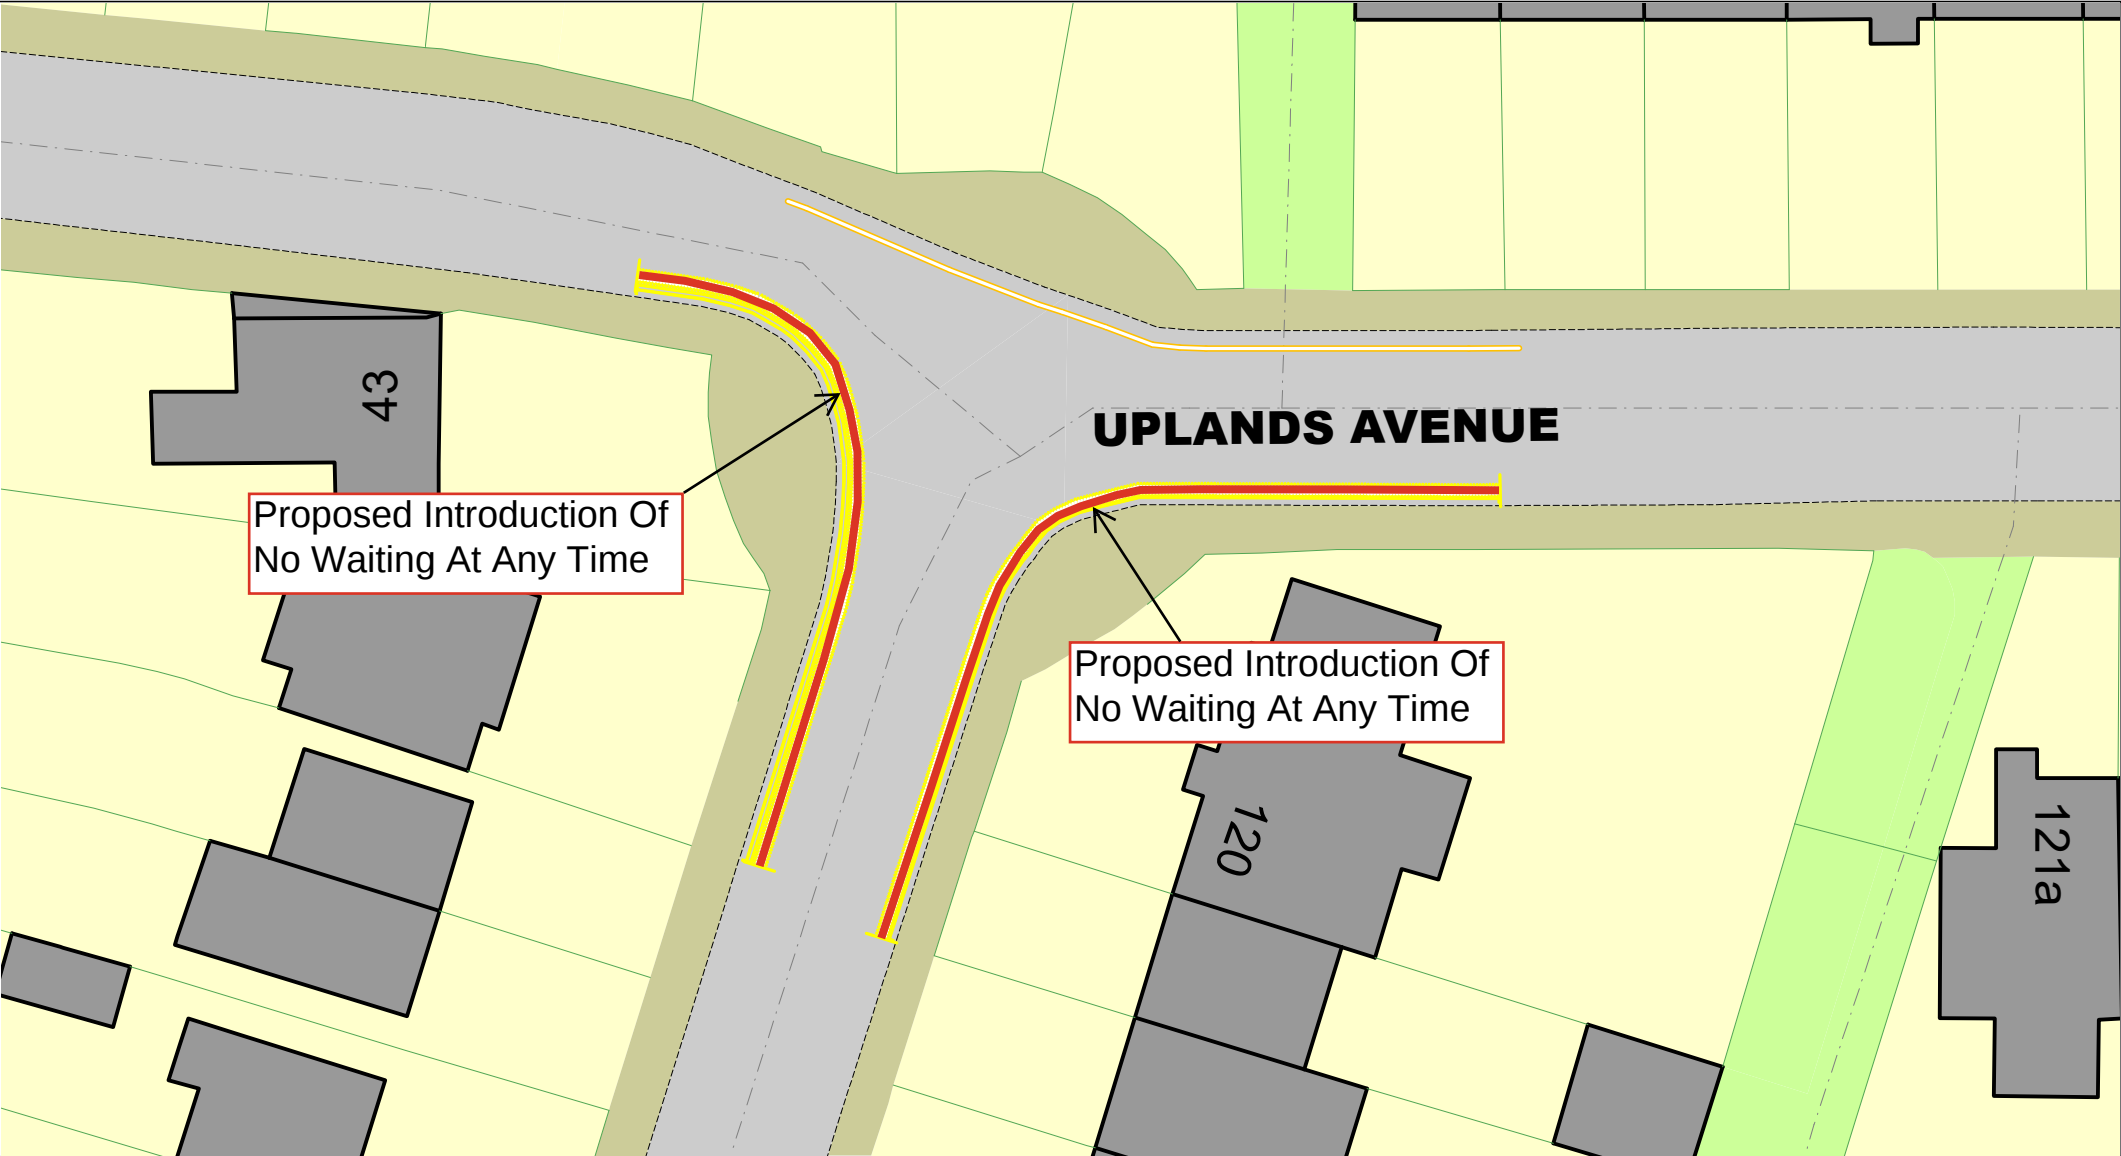


© Crown copyright. All rights reserved
Sandwell MBC
Licence No. AC0000824500 2026



Uplands Avenue, Rowley Regis, B65 9PT
Proposed Introduction Of No Waiting At Any
Time

SCALE	NTS
DATE	February 2026
DRAWING No.	43862 S/4
DRAWN BY	MGM

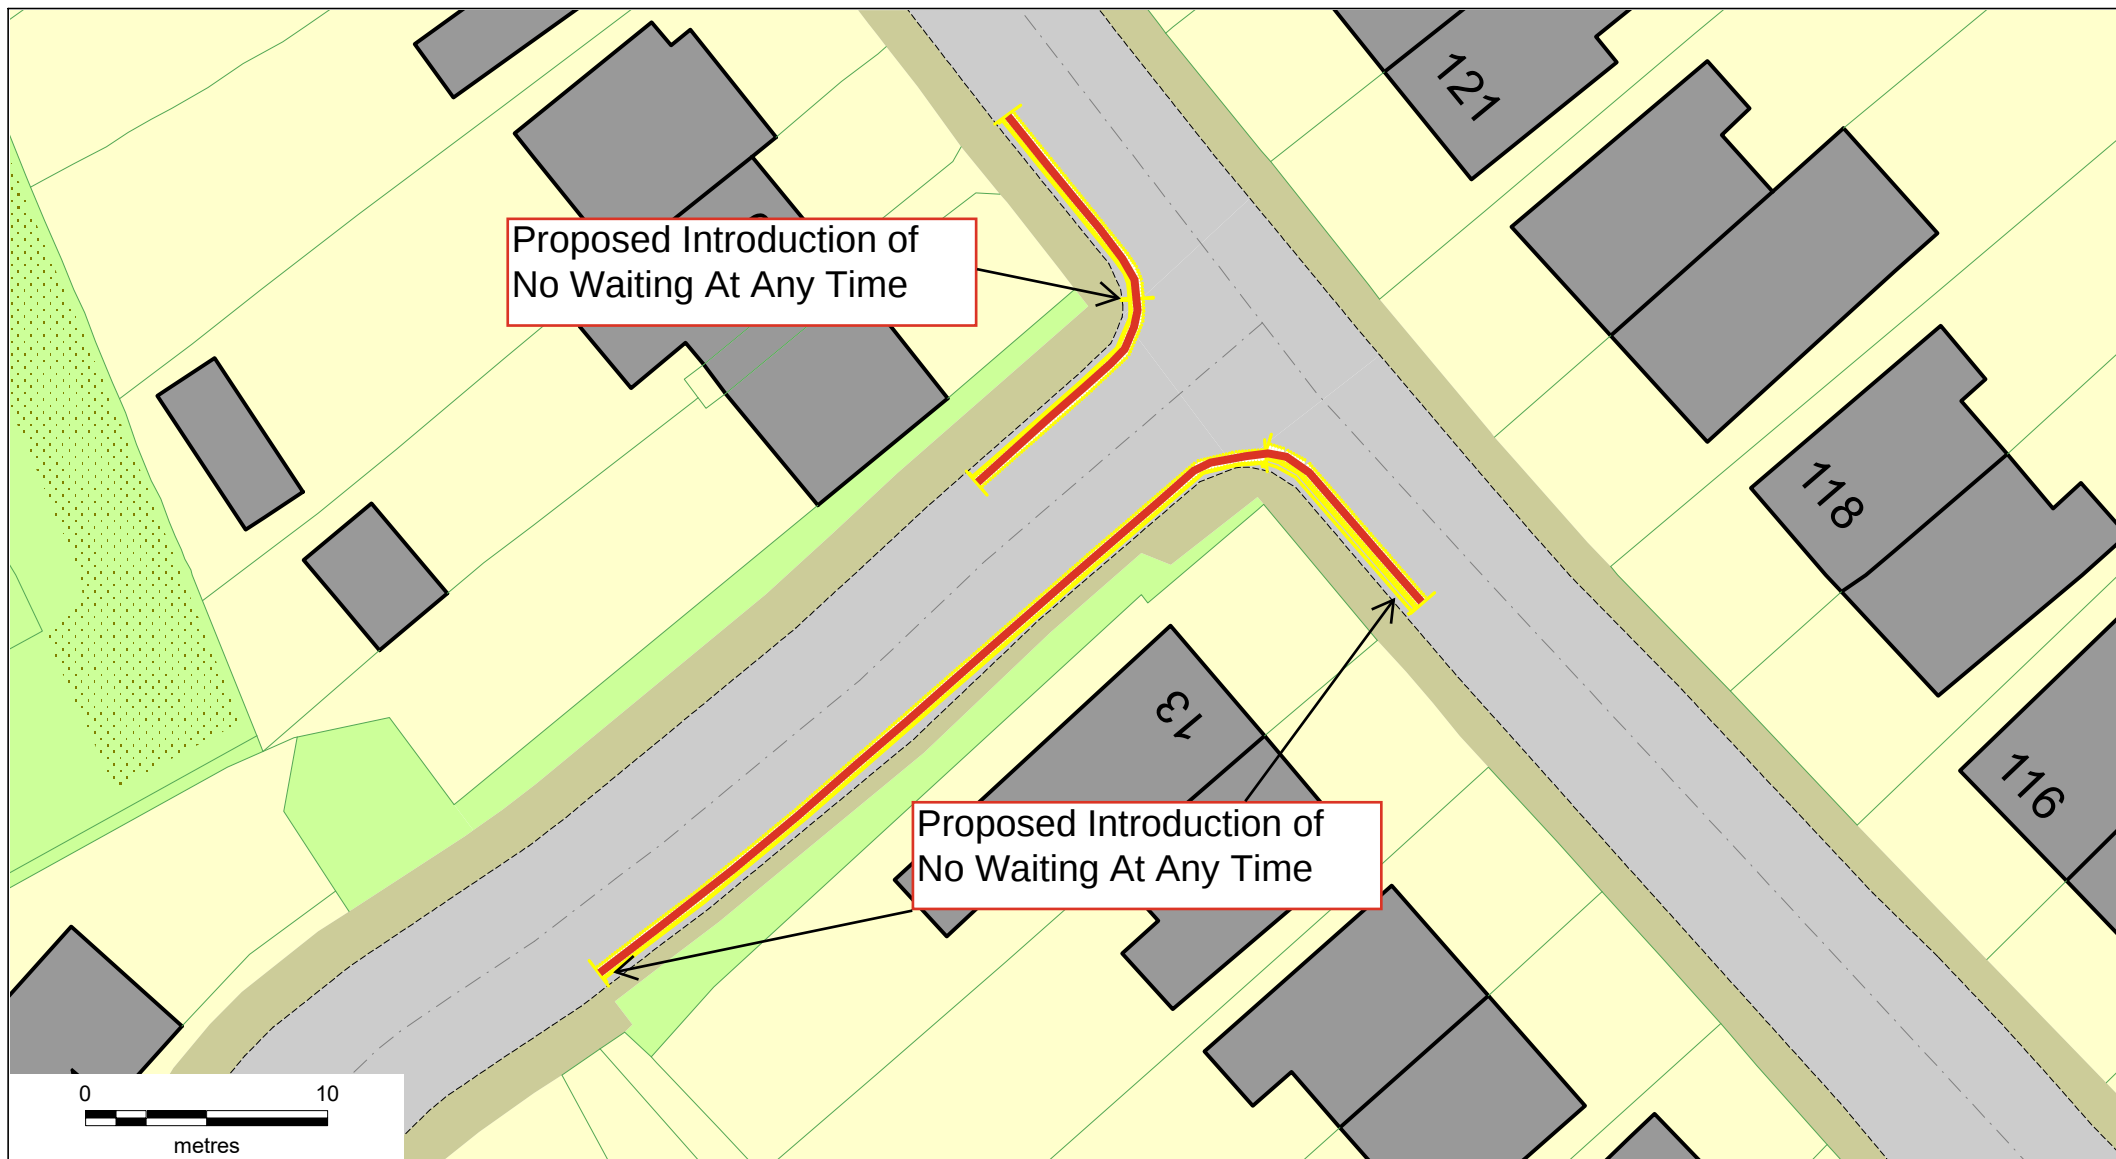


© Crown copyright. All rights reserved
Sandwell MBC
Licence No. AC0000824500 2026



Wharf Lane, Blackheath, B64 6RS

Proposed Introduction Of No Waiting At Any Time

SCALE	NTS
DATE	February 2026
DRAWING No.	43862 S/4
DRAWN BY	MGM

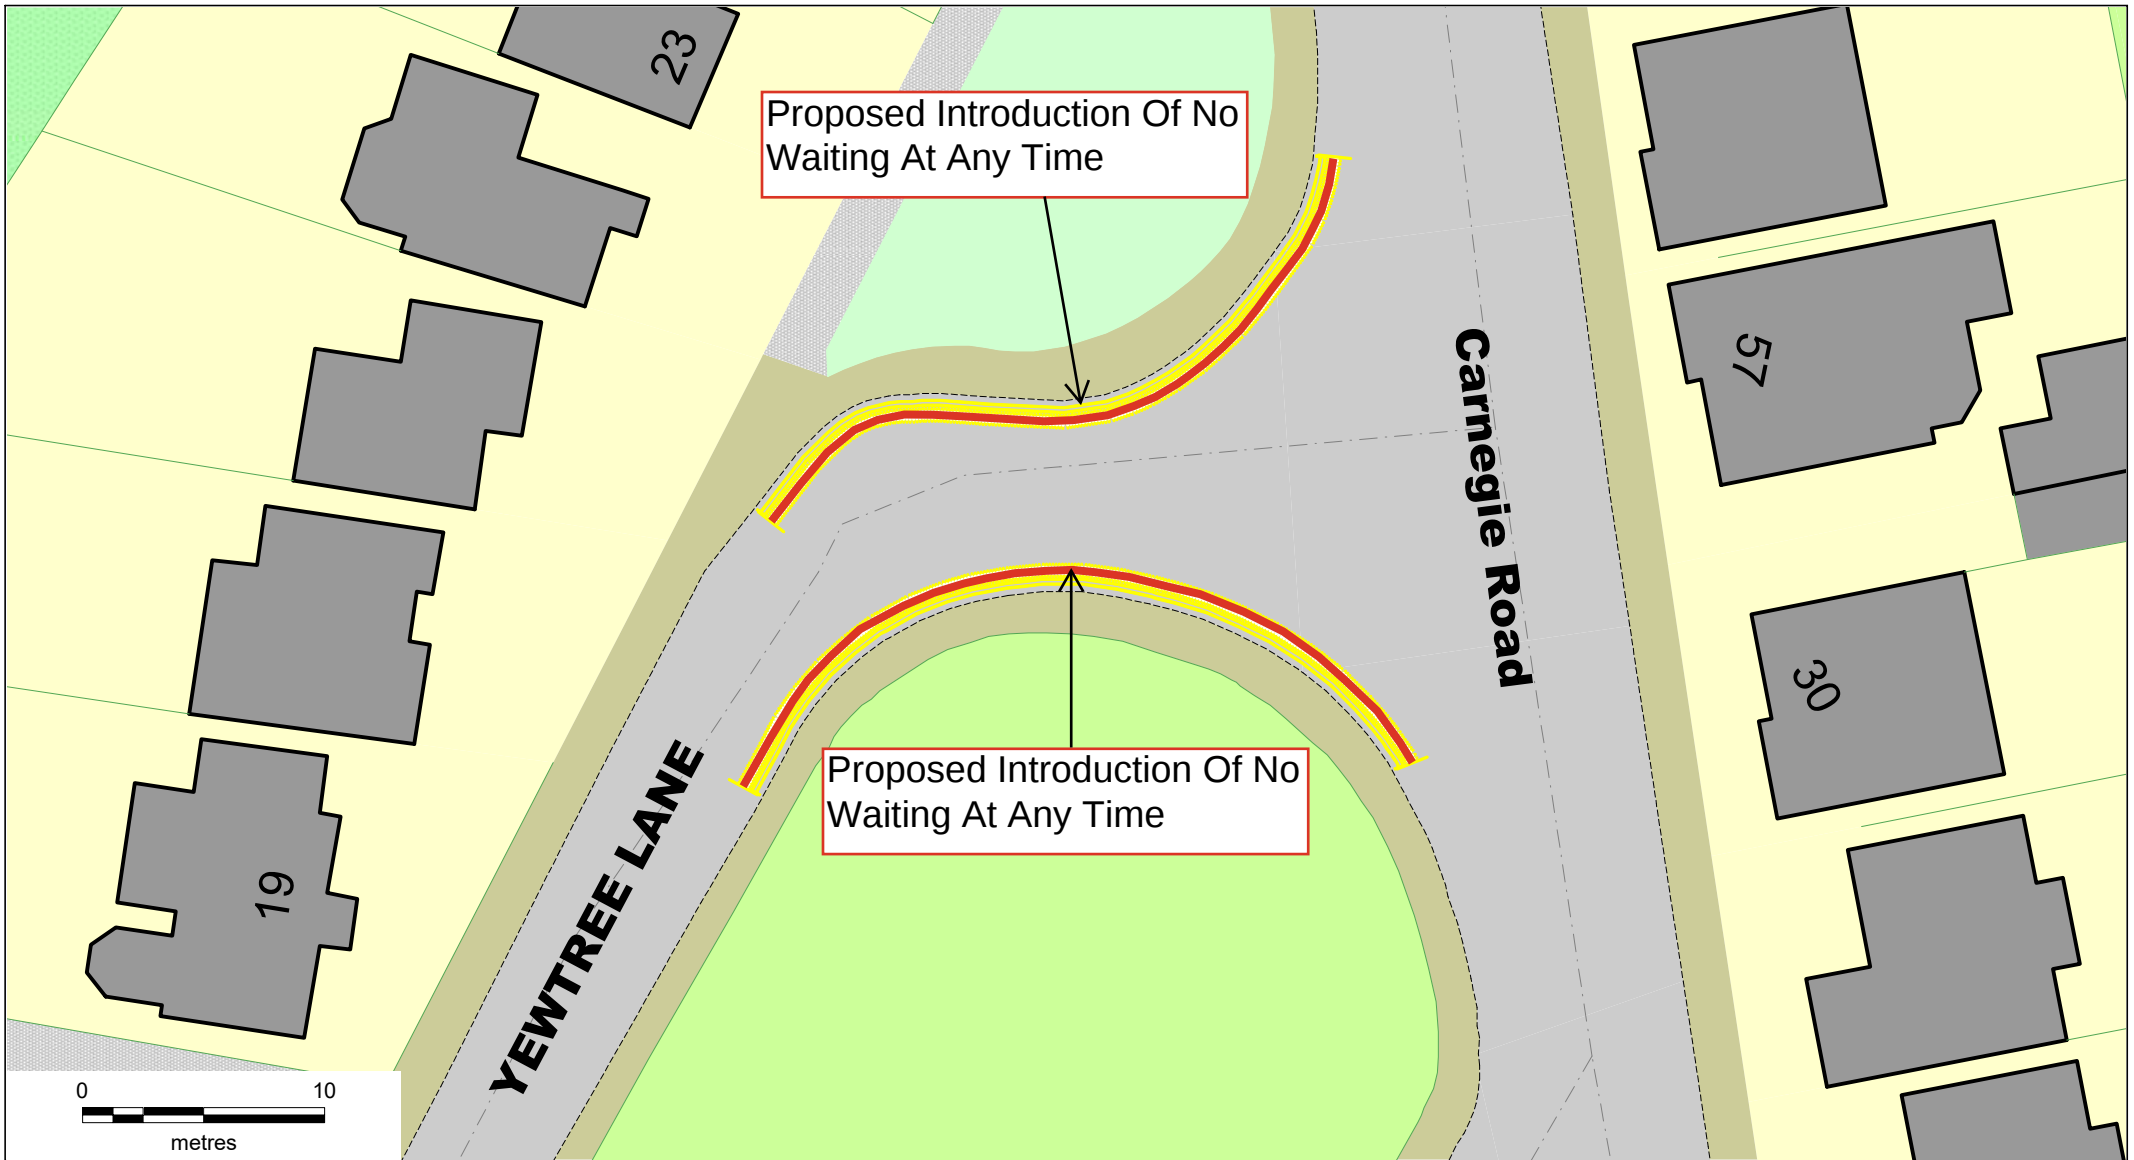


Proposed Introduction Of No Waiting At Any Time

Proposed Introduction Of No Waiting At Any Time

YEW TREE LANE

CARNEGIE ROAD

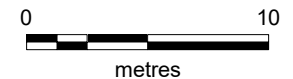

© Crown copyright. All rights reserved
Sandwell MBC
Licence No. AC0000824500 2026



Yew Tree Lane, Rowley Regis, B65 8BU

Proposed Introduction Of No Waiting At Any Time

SCALE	NTS
DATE	February 2026
DRAWING No.	43862 S/4
DRAWN BY	MGM