


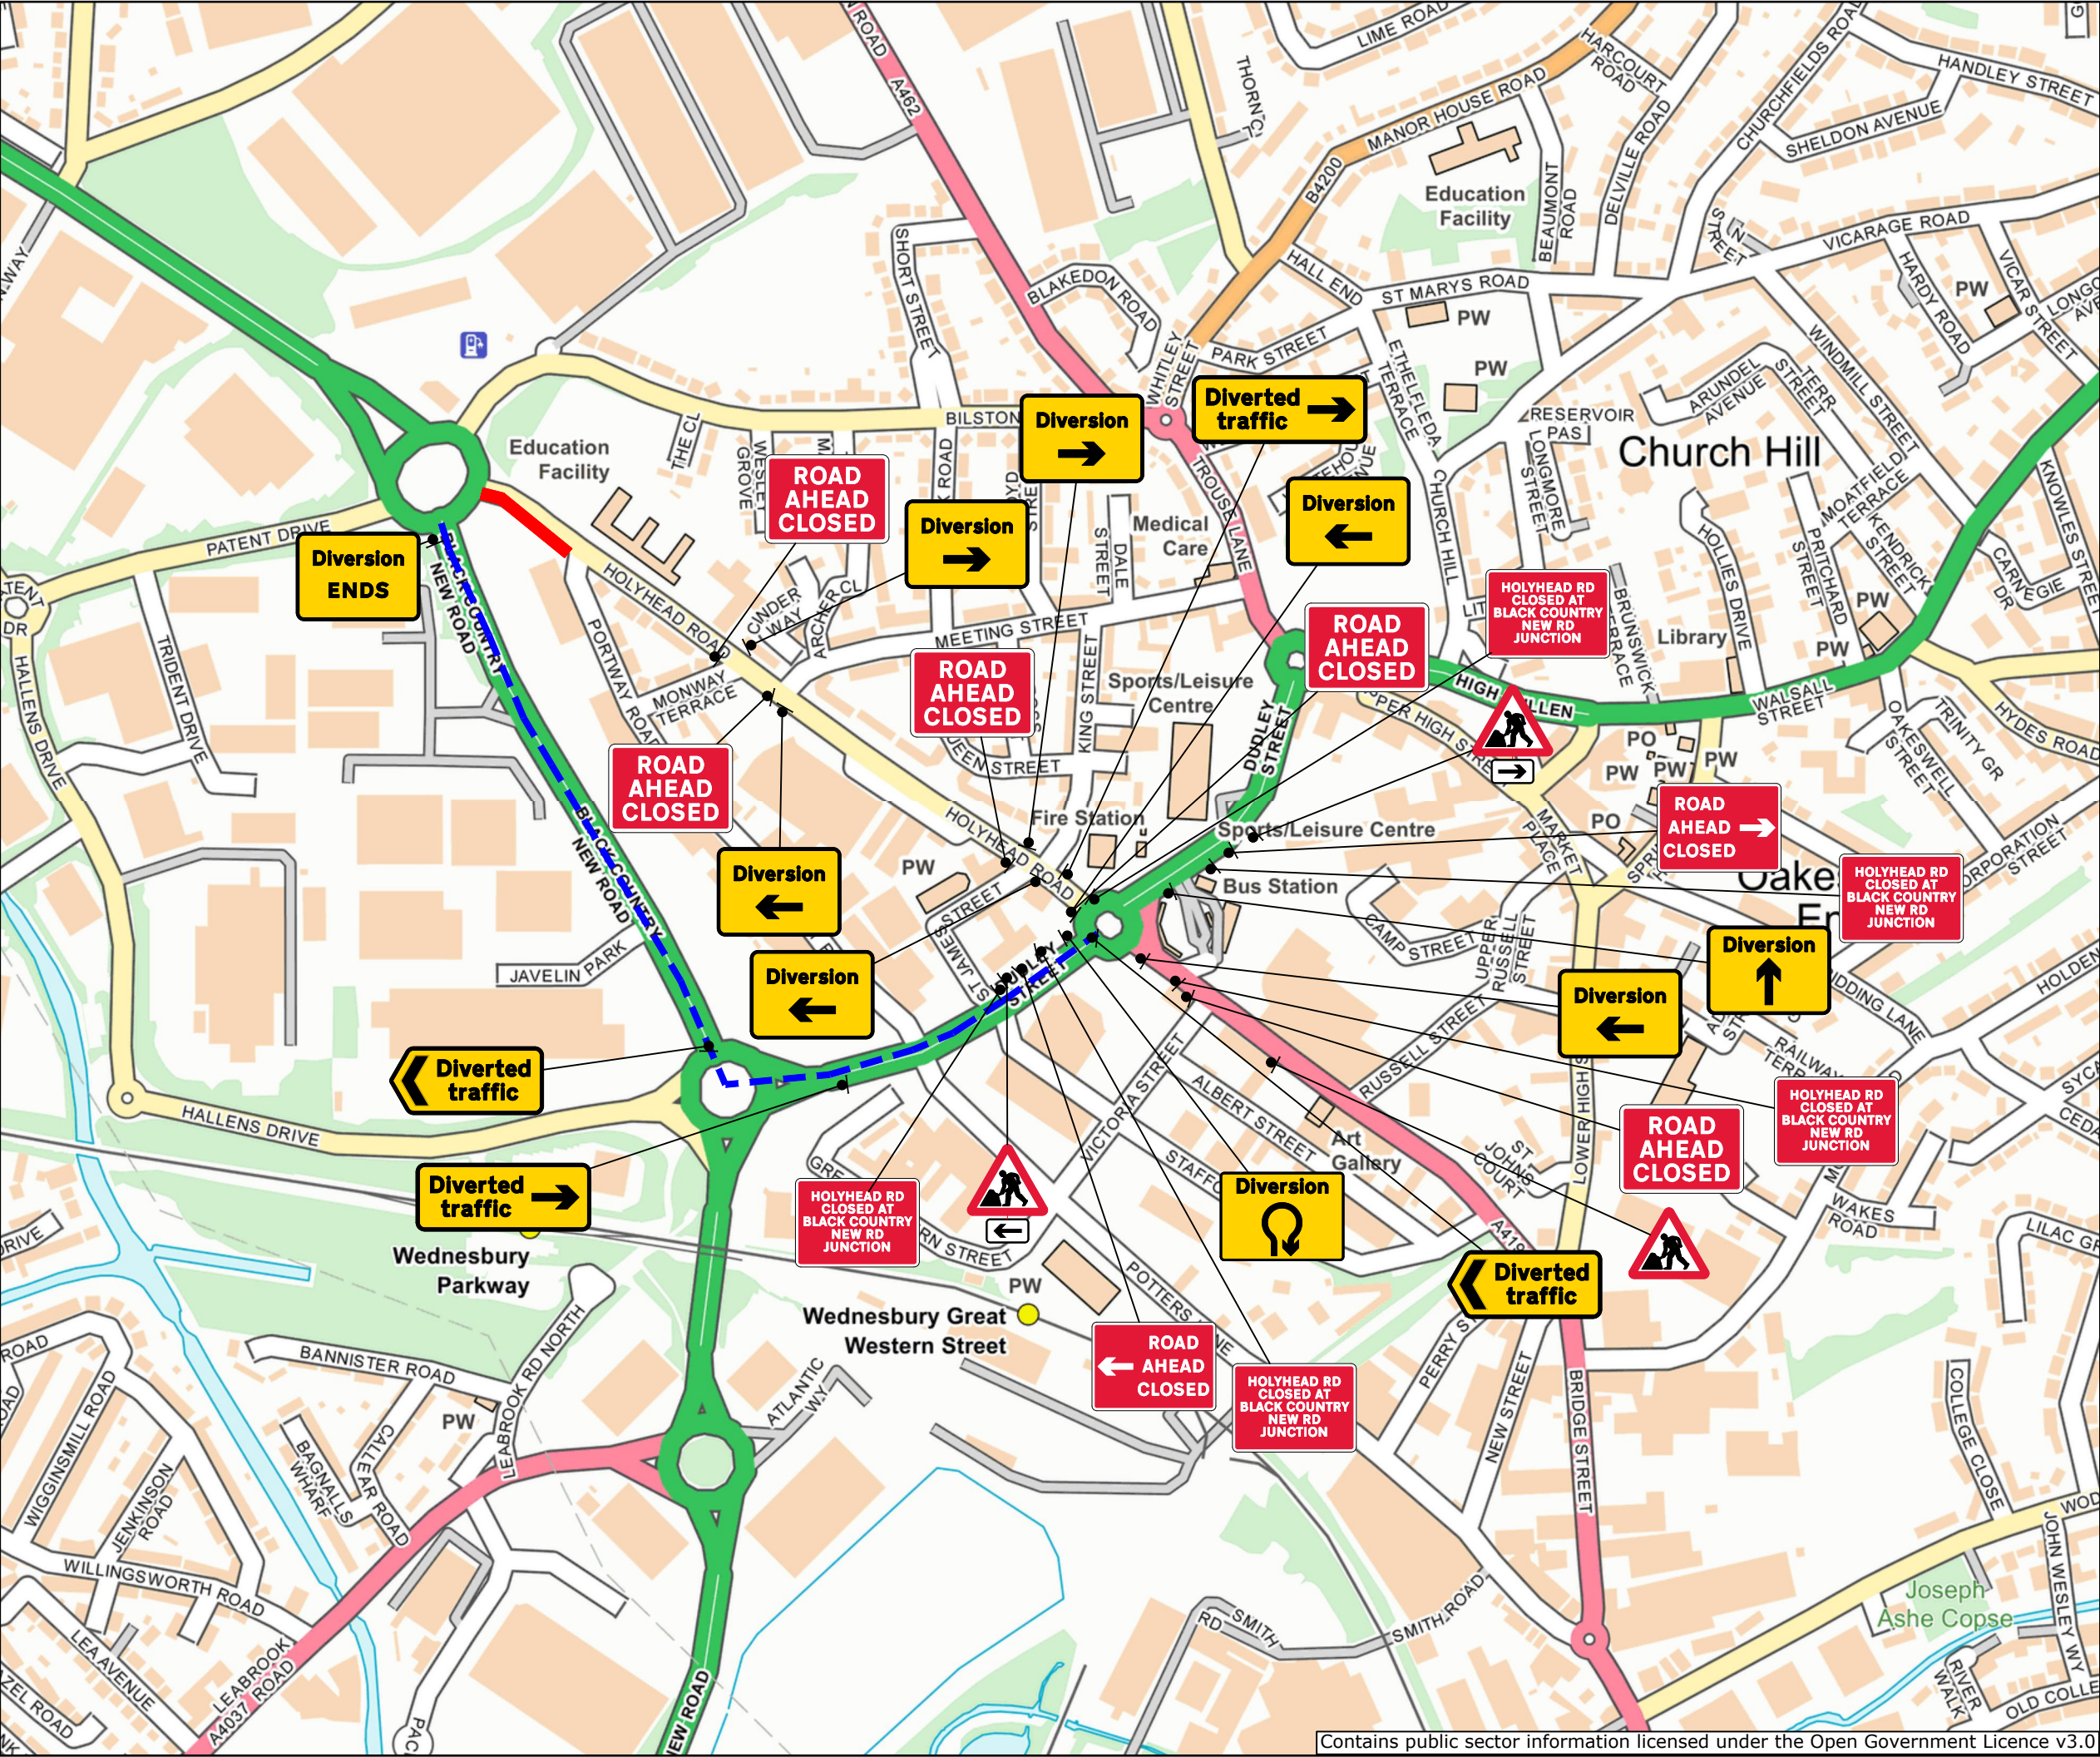

**Chevron**  
Traffic Management

**Drawing Notes**

Cone lights spaced minimum 9m, cones to be 750 mm or 1m

All works to be carried out as per safety at streetworks and roadworks "A Code of Practice" October 2013. CPA conditions apply unless otherwise agreed.

**Traffic Management Key**

|  |                      |
|--|----------------------|
|  | Road Signs           |
|  | Diversion Route      |
|  | Road Closure Extents |

**Site Details**

|                                  |                          |
|----------------------------------|--------------------------|
| Traffic Management               | Road Closure & Diversion |
| Speed of road (mph)              |                          |
| Minimum sideways safety zone (S) | 0.5m                     |
| Minimum longways safety zone (L) | 0.5m                     |

Additional Notes:

**Drawing Office**

|                    |            |          |
|--------------------|------------|----------|
| DRAWING NUMBER     | RET-D16367 |          |
| CONTRACT NUMBER    | N/A        |          |
| PHASE NUMBER       | 1 of 1     |          |
| PAGE NUMBER        | 1 of 3     |          |
| SURVEYED BY / DATE | N/A        | N/A      |
| DRAWN BY / DATE    | M.H        | 30-12-25 |
| CHECKED BY / DATE  | B.C        | 30-12-25 |
| APPROVED BY / DATE | B.C        | 30-12-25 |
| CLIENT REF         | TM-O219864 |          |
| SCALE @ A3         | NTS        |          |

| REV |                        | BY  | DATE     |
|-----|------------------------|-----|----------|
| A   | FIRST ISSUE            | M.H | 30-12-25 |
| B   | AMENDED AS PER REQUEST | RM  | 03/07/26 |
| C   | AMENDED AS PER REQUEST | ??  | dd/mm/yy |
| D   | AMENDED AS PER REQUEST | ??  | dd/mm/yy |

**Client**

**Nationwide Platforms**  
A Loxam Company

**Site Address**




Holyhead Road  
Wednesbury  
WS10 7QD

**Co-ordinates, Latitude - Longitude**

52.555099, -2.032638



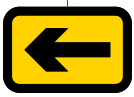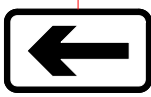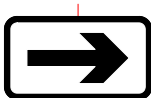

|                                                                                |                                                                                     |                                                                                  |                                                                                       |                                                                |                                                                                       |
|--------------------------------------------------------------------------------|-------------------------------------------------------------------------------------|----------------------------------------------------------------------------------|---------------------------------------------------------------------------------------|----------------------------------------------------------------|---------------------------------------------------------------------------------------|
| Qty: 1 Ref: 13-9<br>Schedule 13 : Temporary Sign                               |    | Qty: 2 Ref: 517<br>Road narrows on one side only ahead - right                   |    | Qty: 1 Ref: 7016<br>Crossing not in use [sign for pedestrians] |    |
| Qty: 2 Ref: 13-9<br>Schedule 13 : Temporary Sign                               |    | Qty: 2 Ref: 572<br>Distance ahead to hazard                                      |    | Qty: 12 Ref: 7018<br>Pedestrian diversion Left                 |    |
| Qty: 1 Ref: 13-9-YAL<br>Direction to hazard Left                               |    | Qty: 5 Ref: 573<br>Direction to hazard left                                      |    | Qty: 11 Ref: 7018<br>Pedestrian diversion Right                |    |
| Qty: 1 Ref: 13.9<br>Schedule 13-9 : Temporary Information                      |    | Qty: 1 Ref: 573<br>Direction to hazard right                                     |    | Qty: 2 Ref: 7105<br>Lane closure barrier                       |    |
| Qty: 5 Ref: 13.9<br>Schedule 13-9 : Temporary Information                      |    | Qty: 16 Ref: 610<br>Keep left                                                    |    | Qty: 1 Ref: 7202.1<br>Temporary lane availability              |    |
| Qty: 4 Ref: 2702<br>Start of temporary diversion route                         |   | Qty: 1 Ref: 610<br>Keep right                                                    |   | Qty: 2 Ref: 7202.1<br>Temporary lane availability              |   |
| Qty: 3 Ref: 2702<br>Start of temporary diversion route                         |  | Qty: 2 Ref: 616<br>No entry                                                      |  | Qty: 2 Ref: 7202.1<br>Temporary lane availability              |  |
| Qty: 1 Ref: 2702<br>Start of temporary diversion route                         |  | Qty: 5 Ref: 645<br>End panel                                                     |  | Qty: 1 Ref: FWC<br>Schedule 13-9 : Footway Closed              |  |
| Qty: 1 Ref: 2702<br>End of temporary diversion route                           |  | Qty: 17 Ref: 7001<br>Road works ahead                                            |  |                                                                |                                                                                       |
| Qty: 2 Ref: 2703<br>Direction of temporary diversion route from junction ahead |  | Qty: 6 Ref: 7010-FP-13-9<br>Nature of temporary hazard ahead - Road Ahead Closed |  |                                                                |                                                                                       |
| Qty: 2 Ref: 2704<br>Direction of temporary diversion route                     |  | Qty: 1 Ref: 7010-FP-13-9<br>Nature of temporary hazard ahead - Road Closed       |  |                                                                |                                                                                       |

|   |                                                |            |          |
|---|------------------------------------------------|------------|----------|
| <div><div><div>N</div><div>↑</div><div>A</div></div><div><div><div></div><div></div><div></div></div><div><b>Chevron</b><br/>Traffic Management</div></div></div> |                                                |            |          |
| Drawing Notes   |                                                |            |          |
| Cone lights spaced minimum 9m,<br>cones to be 750 mm or 1m   |                                                |            |          |
| All works to be carried out as per<br>safety at streetworks and roadworks<br>"A Code of Practice" October 2013.<br>CPA conditions apply unless otherwise agreed.  |                                                |            |          |
| Traffic Management Key   |                                                |            |          |
|   |                                                |            |          |
|   |                                                |            |          |
| Site Details   |                                                |            |          |
| Traffic Management   |                                                |            |          |
| Speed of road (mph)   | <div><div></div><div>30</div><div></div></div> |            |          |
| Minimum sideways safety zone (S)   | 0.5m                                           |            |          |
| Minimum longways safety zone (L)   | 0.5m                                           |            |          |
| Additional Notes:   |                                                |            |          |
|   |                                                |            |          |
| Drawing Office   |                                                |            |          |
| DRAWING NUMBER   |                                                | RET-D16367 |          |
| CONTRACT NUMBER   |                                                | N/A        |          |
| PHASE NUMBER   |                                                | 1 of 1     |          |
| PAGE NUMBER   |                                                | 3 of 3     |          |
| SURVEYED BY / DATE   |                                                | N/A        | N/A      |
| DRAWN BY / DATE   |                                                | M.H        | 30-12-25 |
| CHECKED BY / DATE   |                                                | B.C        | 30-12-25 |
| APPROVED BY / DATE   |                                                | B.C        | 30-12-25 |
| CLIENT REF   |                                                | TM-O219864 |          |
| SCALE @ A3   |                                                | NTS        |          |
| REV   |                                                | BY         | DATE     |
| A   | FIRST ISSUE                                    | M.H        | 30-12-25 |
| B   | AMENDED AS PER REQUEST                         | ??         | dd/mm/yy |
| C   | AMENDED AS PER REQUEST                         | ??         | dd/mm/yy |
| D   | AMENDED AS PER REQUEST                         | ??         | dd/mm/yy |
| Client   |                                                |            |          |
| <div><div><div></div><div></div><div></div></div><div><b>Nationwide Platforms</b><br/>A <b>LOXAM</b> Company</div></div>                                          |                                                |            |          |
| Site Address   |                                                |            |          |
| Holyhead Road<br>Wednesbury<br>WS10 7QD   |                                                |            |          |
| Co-ordinates, Latitude - Longitude   |                                                |            |          |
| 52.555099, -2.032638   |                                                |            |          |