



NOTE

Access / Egress for emergency services and residents to be managed on site.

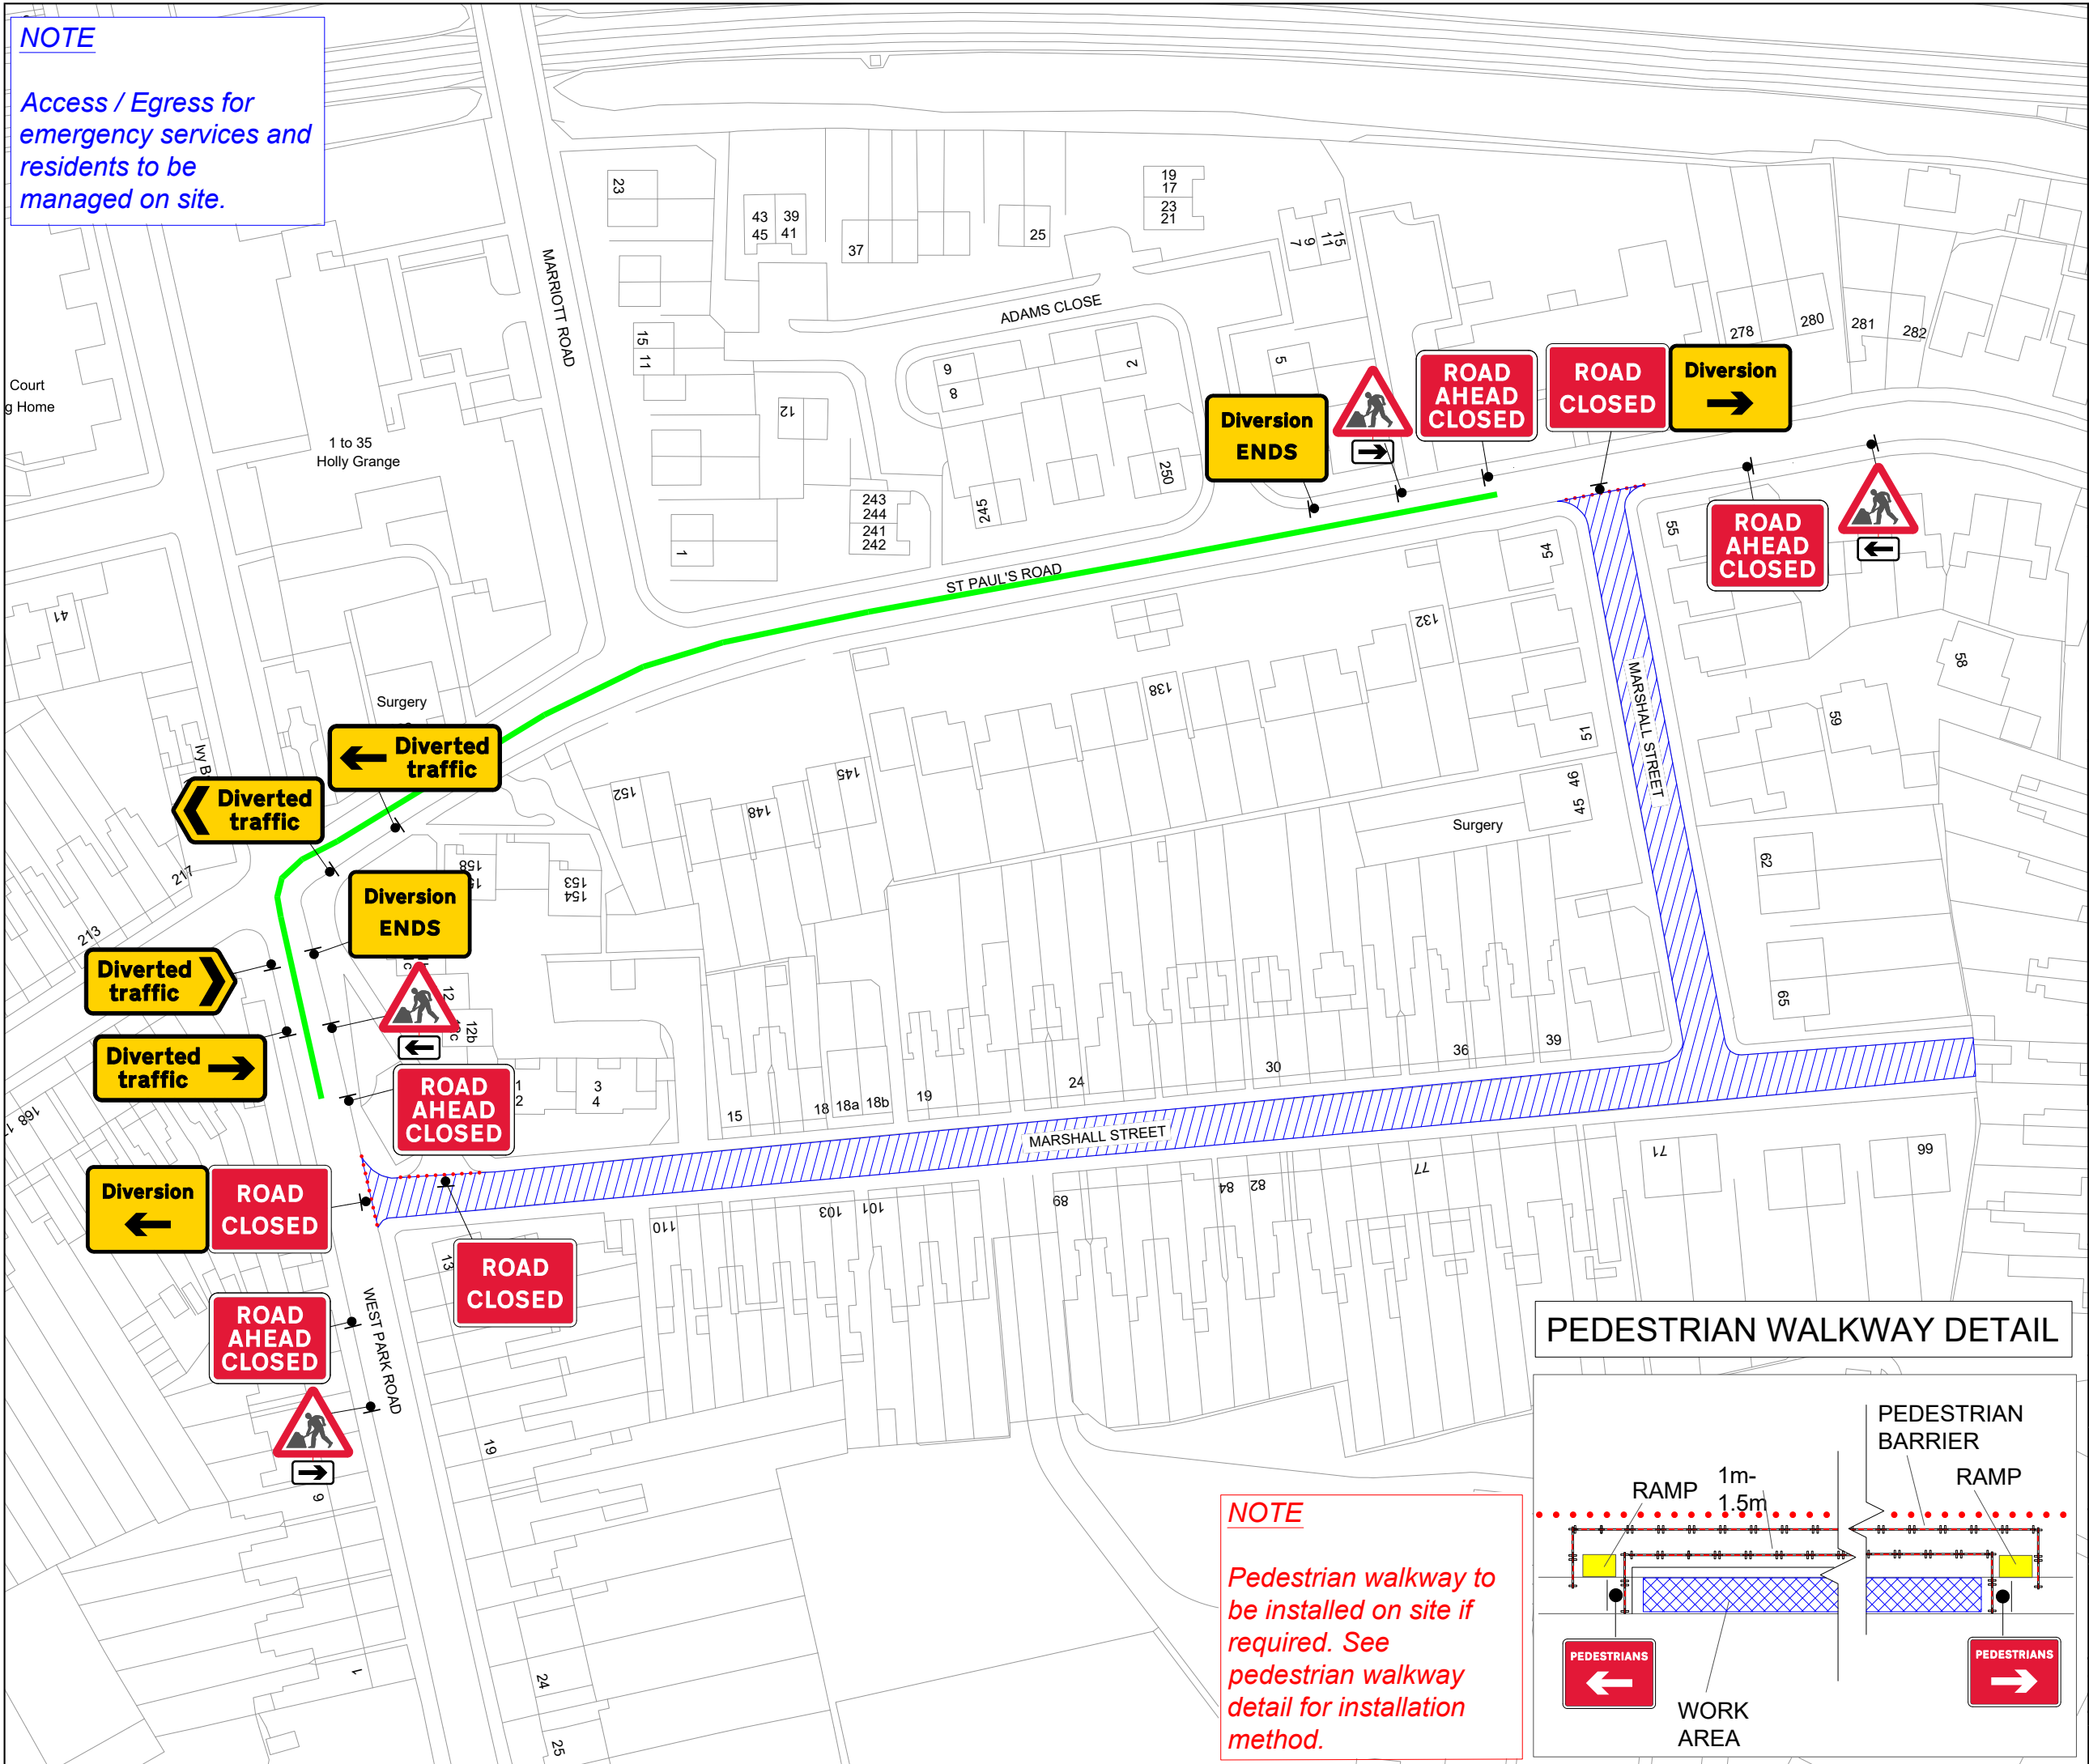

- KEY
- Cone
 - Sign
 - Work area
 - Diversion route

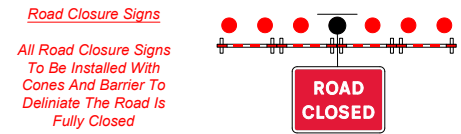

Sign Count **19**

Diversion Route

Clockwise Diversion

West Park Road / St Pauls Road

Anti-Clockwise Diversion

St Pauls Road / West Park Road

Min width of sideways safety zone (S)	0.5 m
Min length of longways clearance (L)	0.5 m
Speed of the road	30

Rev	Description	By	Chk	Date
Revisions				



Project:
Marshall Street, Galton Village,
Smethwick, Sandwell, B66 1EZ
Grid Ref: (x)400990 ; (y)289161

Title:
Road Closure & Diversion



Design: SH	Drawn: SH	Chkd: OP
Date: 19/05/26	Date: 19/05/26	Date: 19/05/26
Scale: A3 - NTS	Status: Proposed	
Drawing No	DTM9445 - 002	
		Rev: -

NOTE

Pedestrian walkway to be installed on site if required. See pedestrian walkway detail for installation method.

