


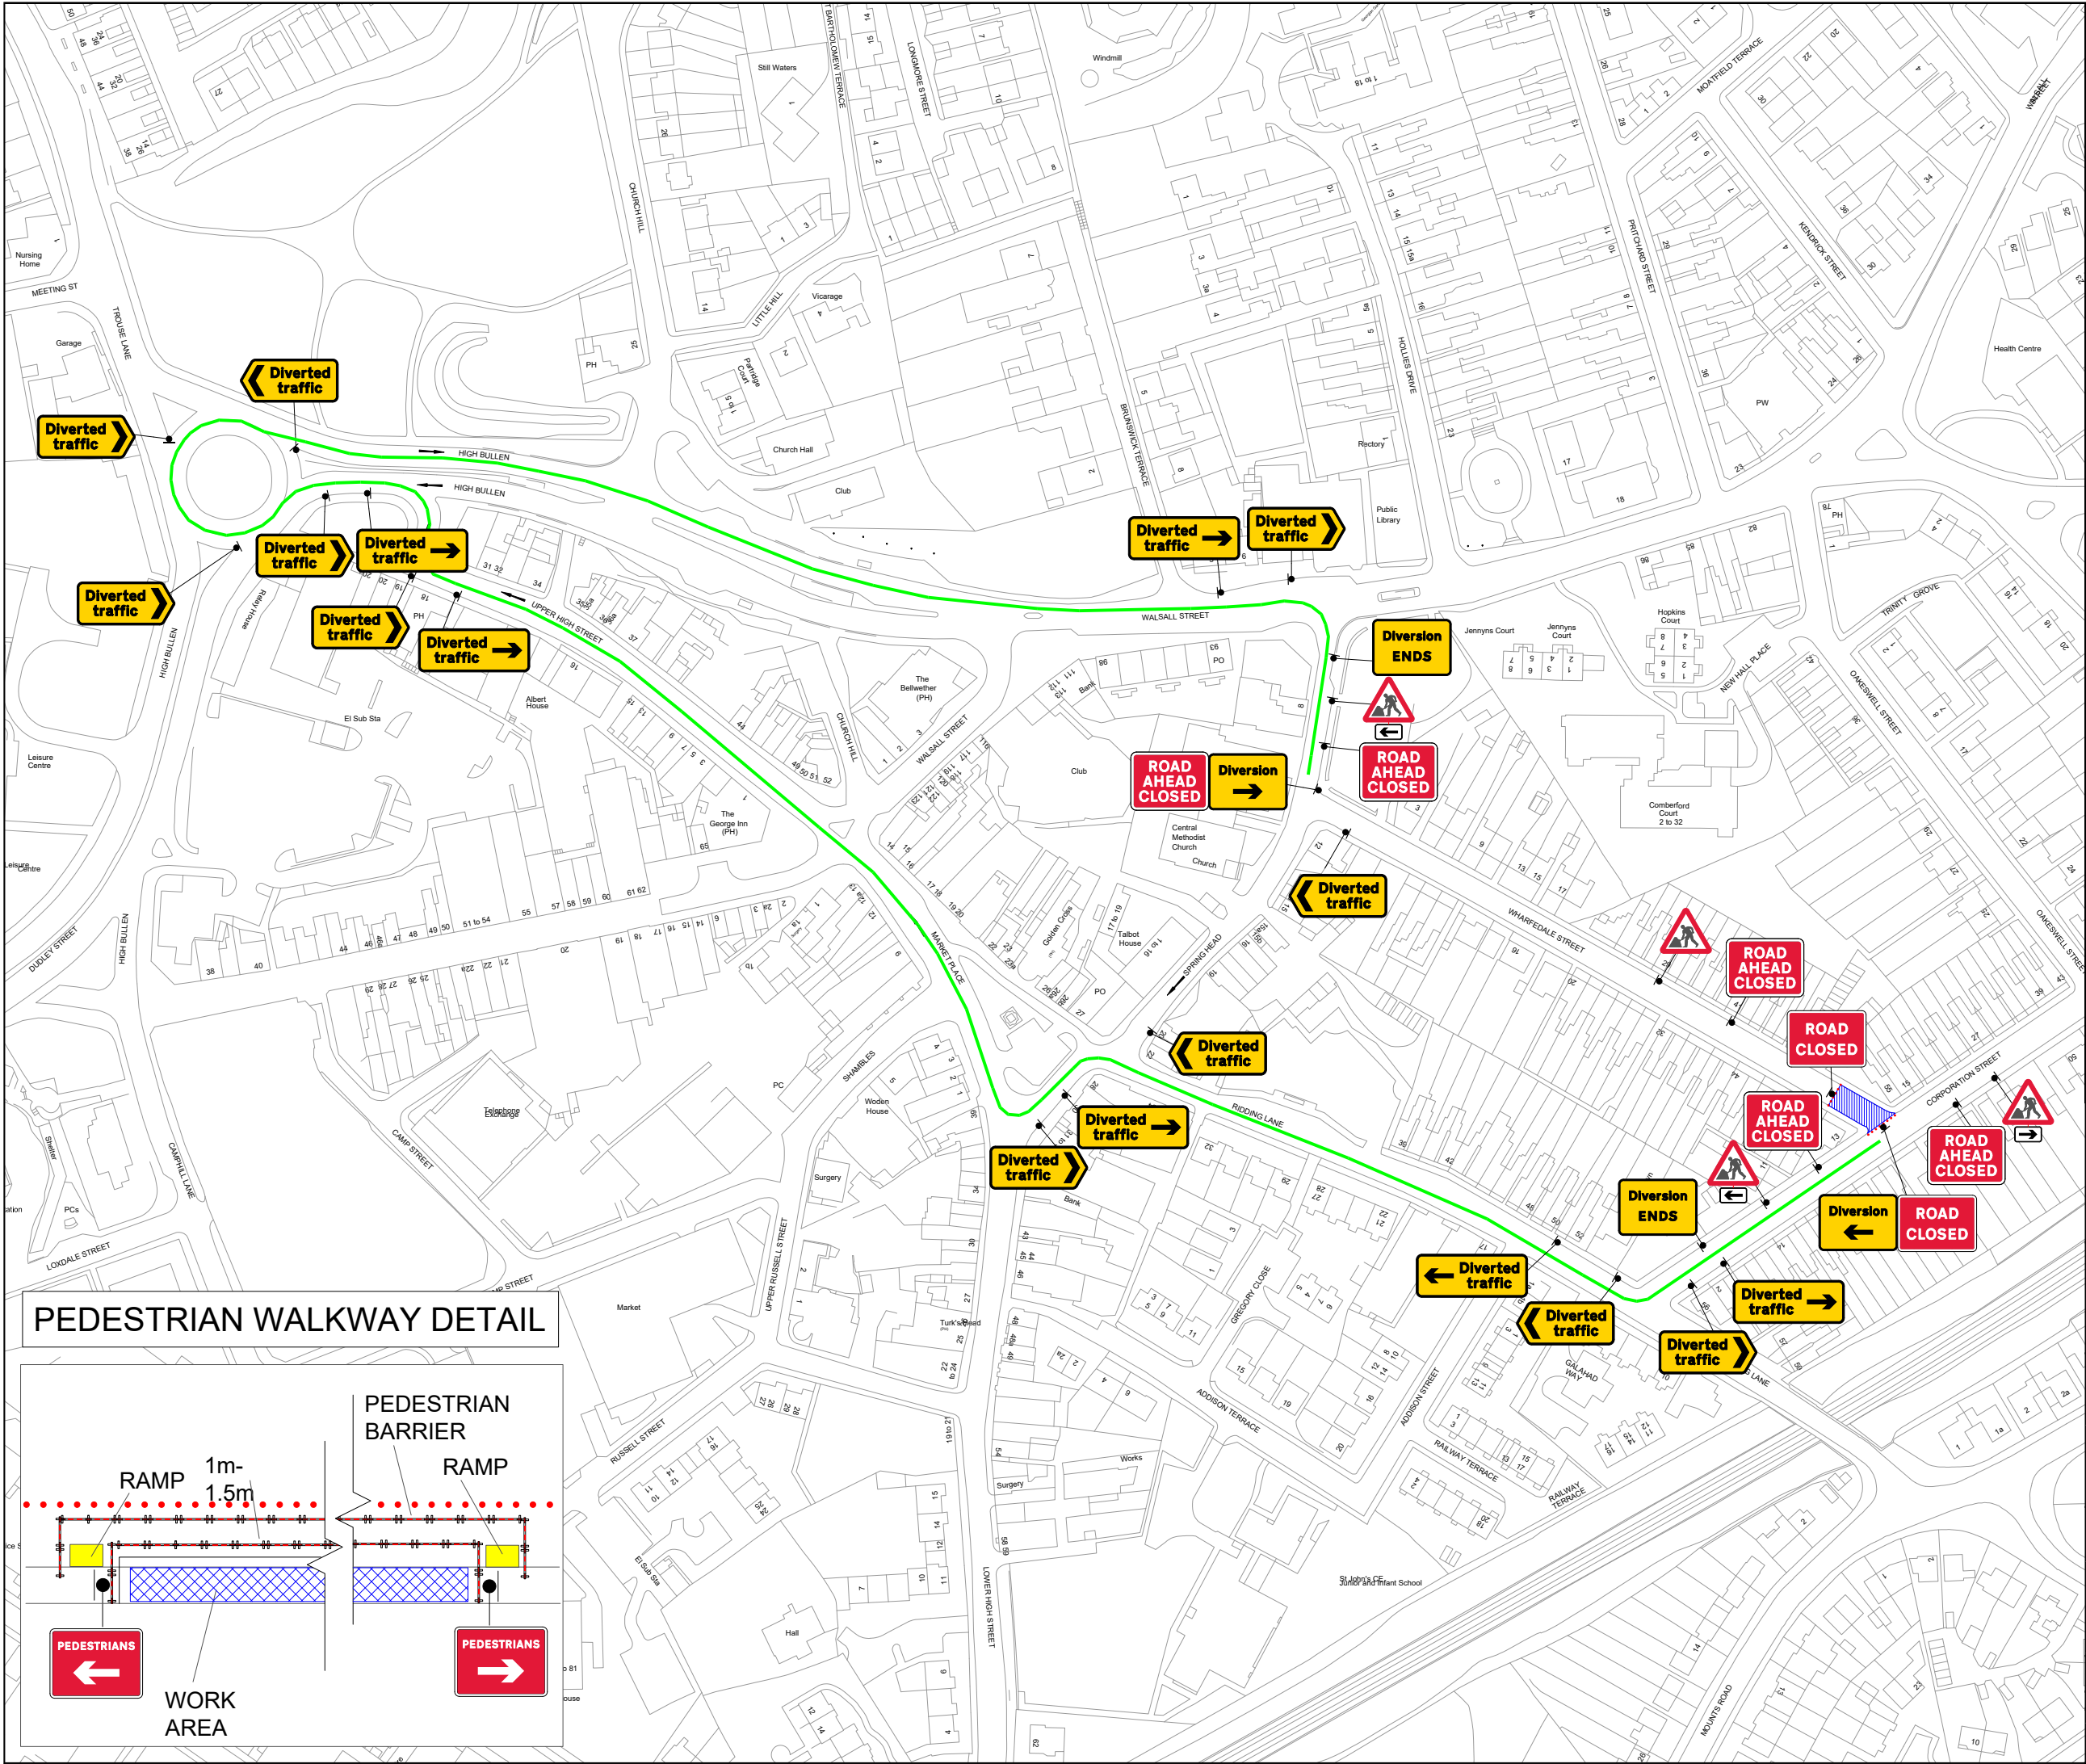

- KEY
- Cone
 - Sign
 - Work area
 - Diversion route

Road Closure Signs

All Road Closure Signs To Be Installed With Cones And Barrier To Delineate The Road Is Fully Closed

ROAD CLOSED

Sign Count 32

Diversion Route

Clockwise Diversion

Corporation Street / Ridding Lane / Market Place / High Bullen / Walsall Street

Anti-Clockwise Diversion

Spring Head / Ridding Lane / Corporation Street

Min width of sideways safety zone (S)	0.5 m
Min length of longways clearance (L)	0.5 m
Speed of the road	30

Rev	Description	By	Chk	Date
-----	-------------	----	-----	------

Client:

OnSite

Project:

Wharfedale Street,
Wednesbury, WS10 9AF
Grid Ref: (x)399111 ; (y)294916

Title:

Road Closure And Diversion



Design: SH	Drawn: SH	Chkd: OP
Date: 09/06/26	Date: 09/06/26	Date: 09/06/26
Scale: A3 - NTS	Status: Proposed	
Drawing No	DTM9543 - 001	
		Rev: -