


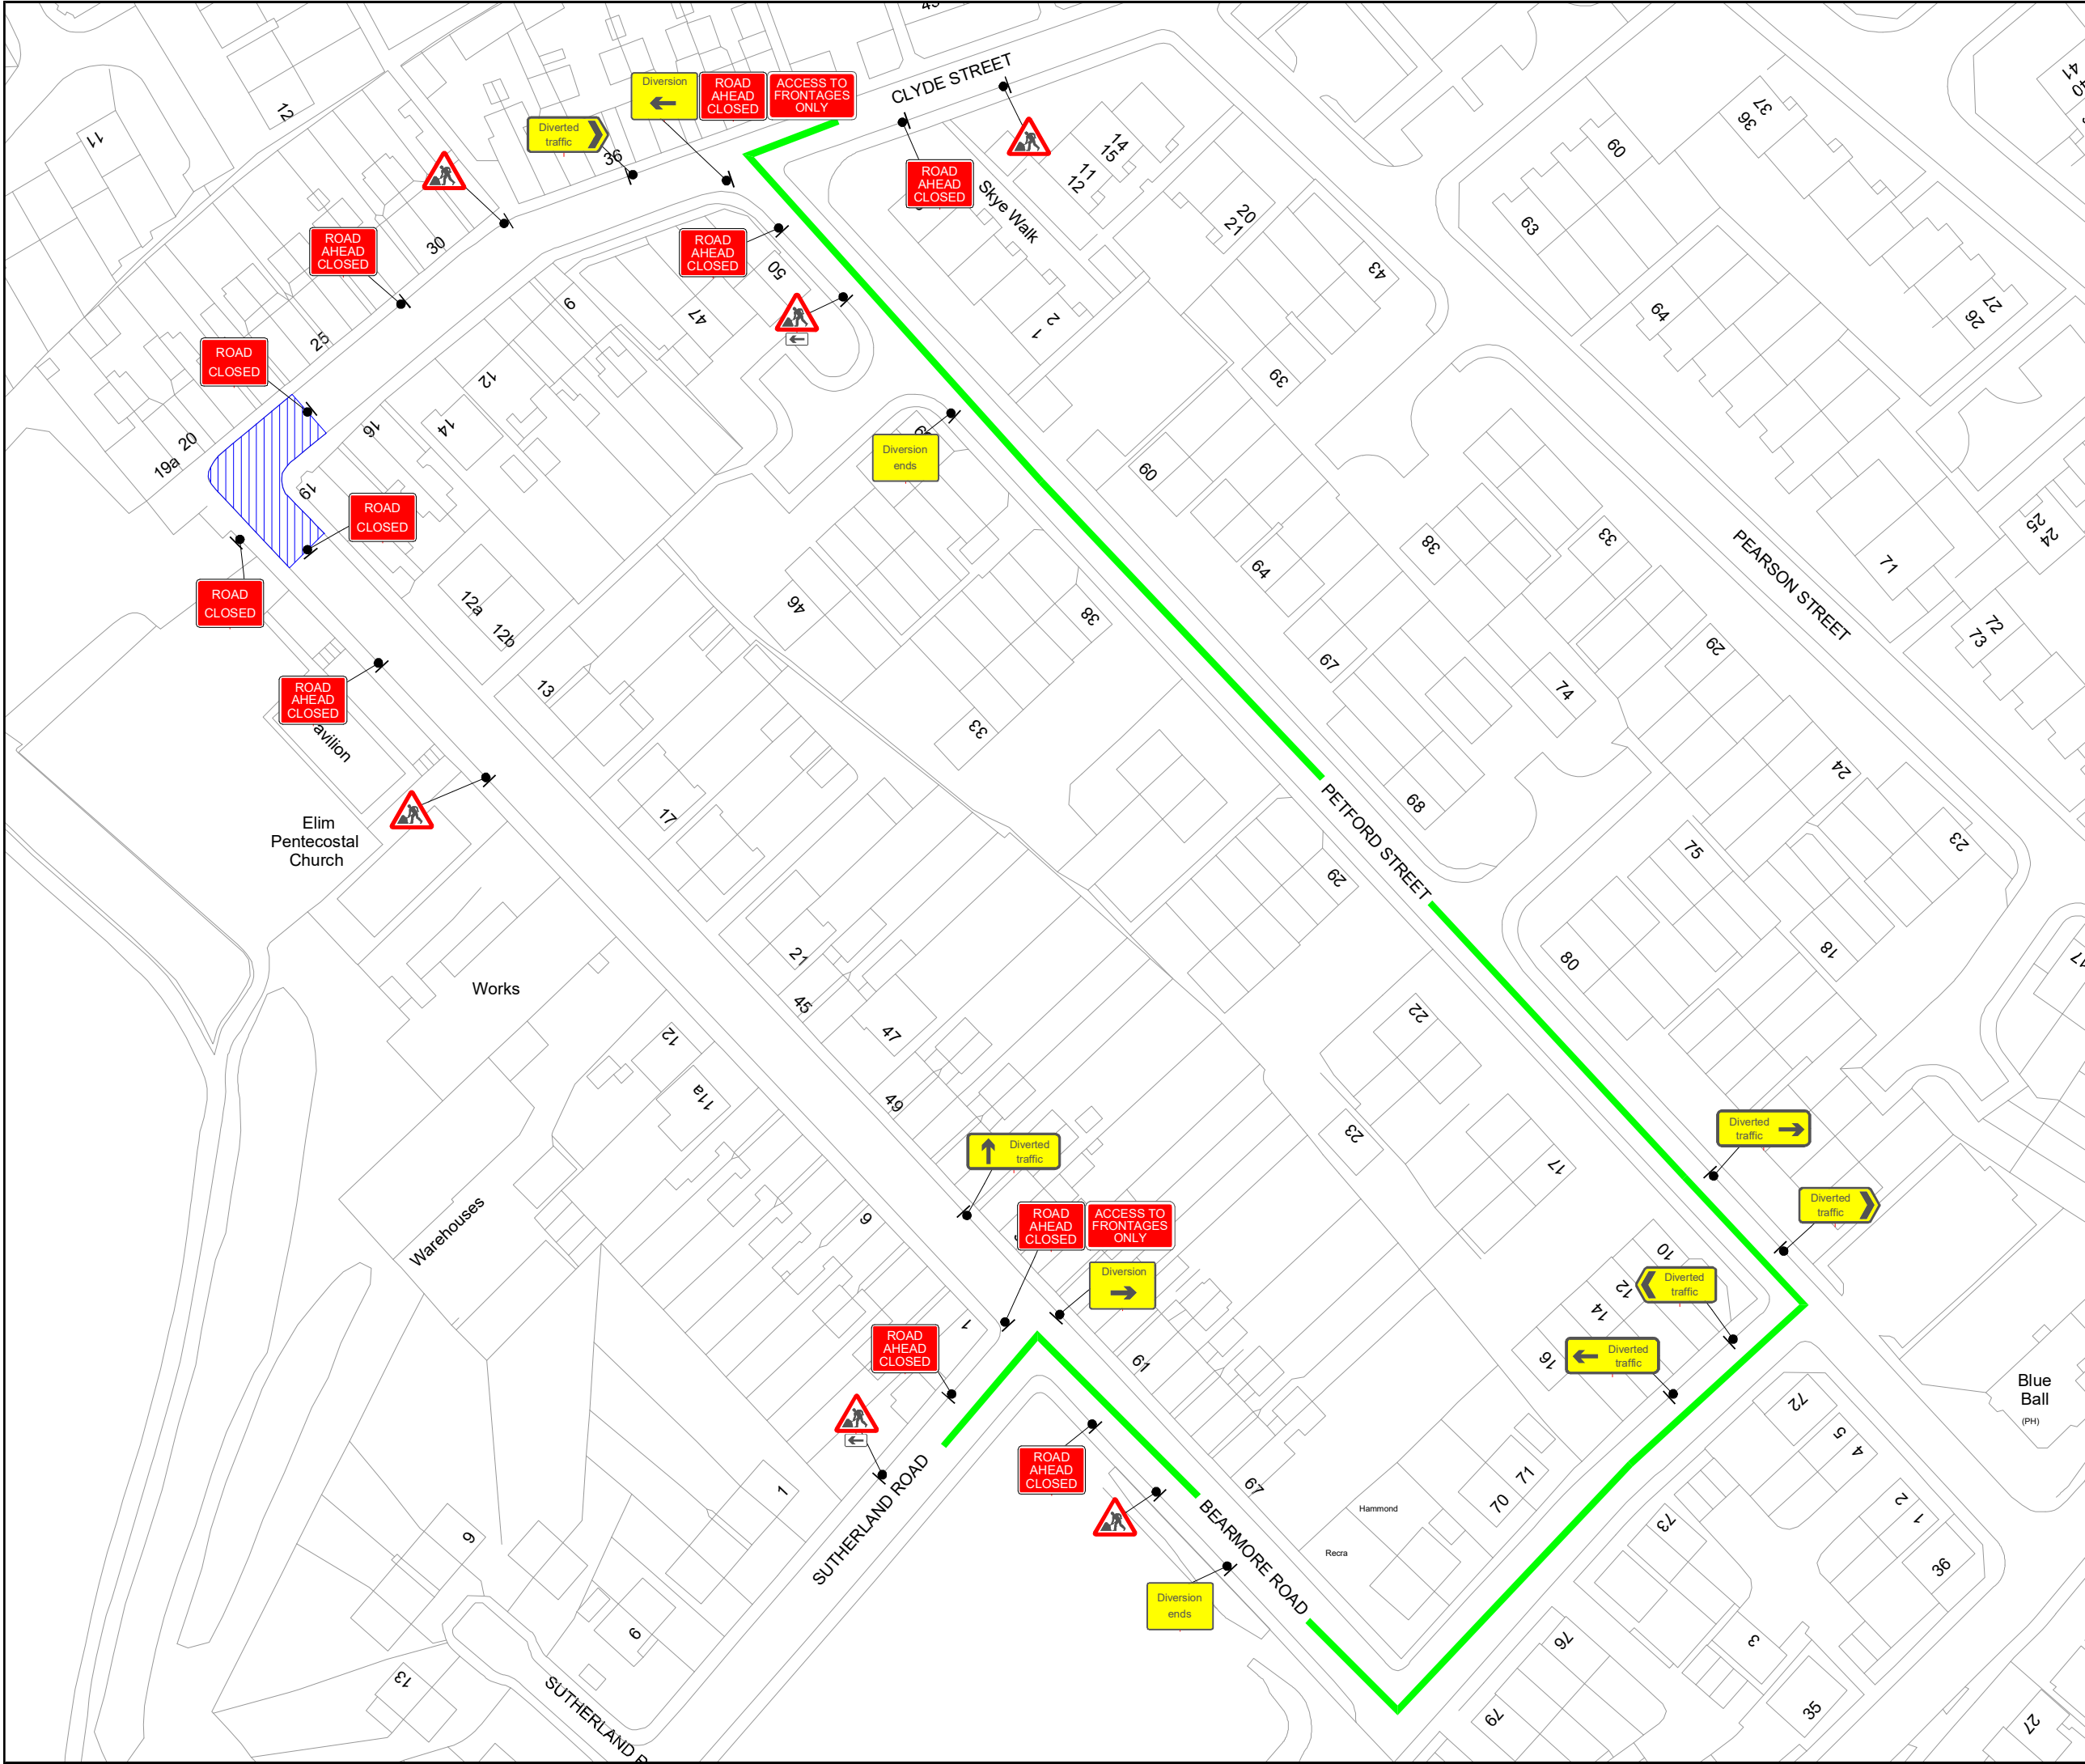

KEY

Cone

Sign

Work area

Diversion route

Sign Count

29

Diversion Route

Clockwise Diversion

Clyde Street / Petford Street /
Bearmore Road / Sutherland
Road

Anti-Clockwise Diversion

Sutherland Road / Bearmore
Road / Petford Street / Clyde
Street

Min width of sideways safety zone (S)

0.5 m

Min length of longways clearance (L)

0.5 m

Speed of the road

30

Rev	Description	By	Chk	Date
-	-	-	-	-

Revisions

Client:

Project:

Clyde Street,
Cradley Heath, B64 6DQ
Grid Ref: (x)395094 ; (y)286193

Title:

Road Closure And Diversion

Design: ACW	Drawn: ACW	Chkd: OP
Date: 16/07/26	Date: 16/07/26	Date: 16/07/26
Scale: A3 - NTS	Status: Proposed	

Drawing No

DTM9981 - 001

Rev:

-