
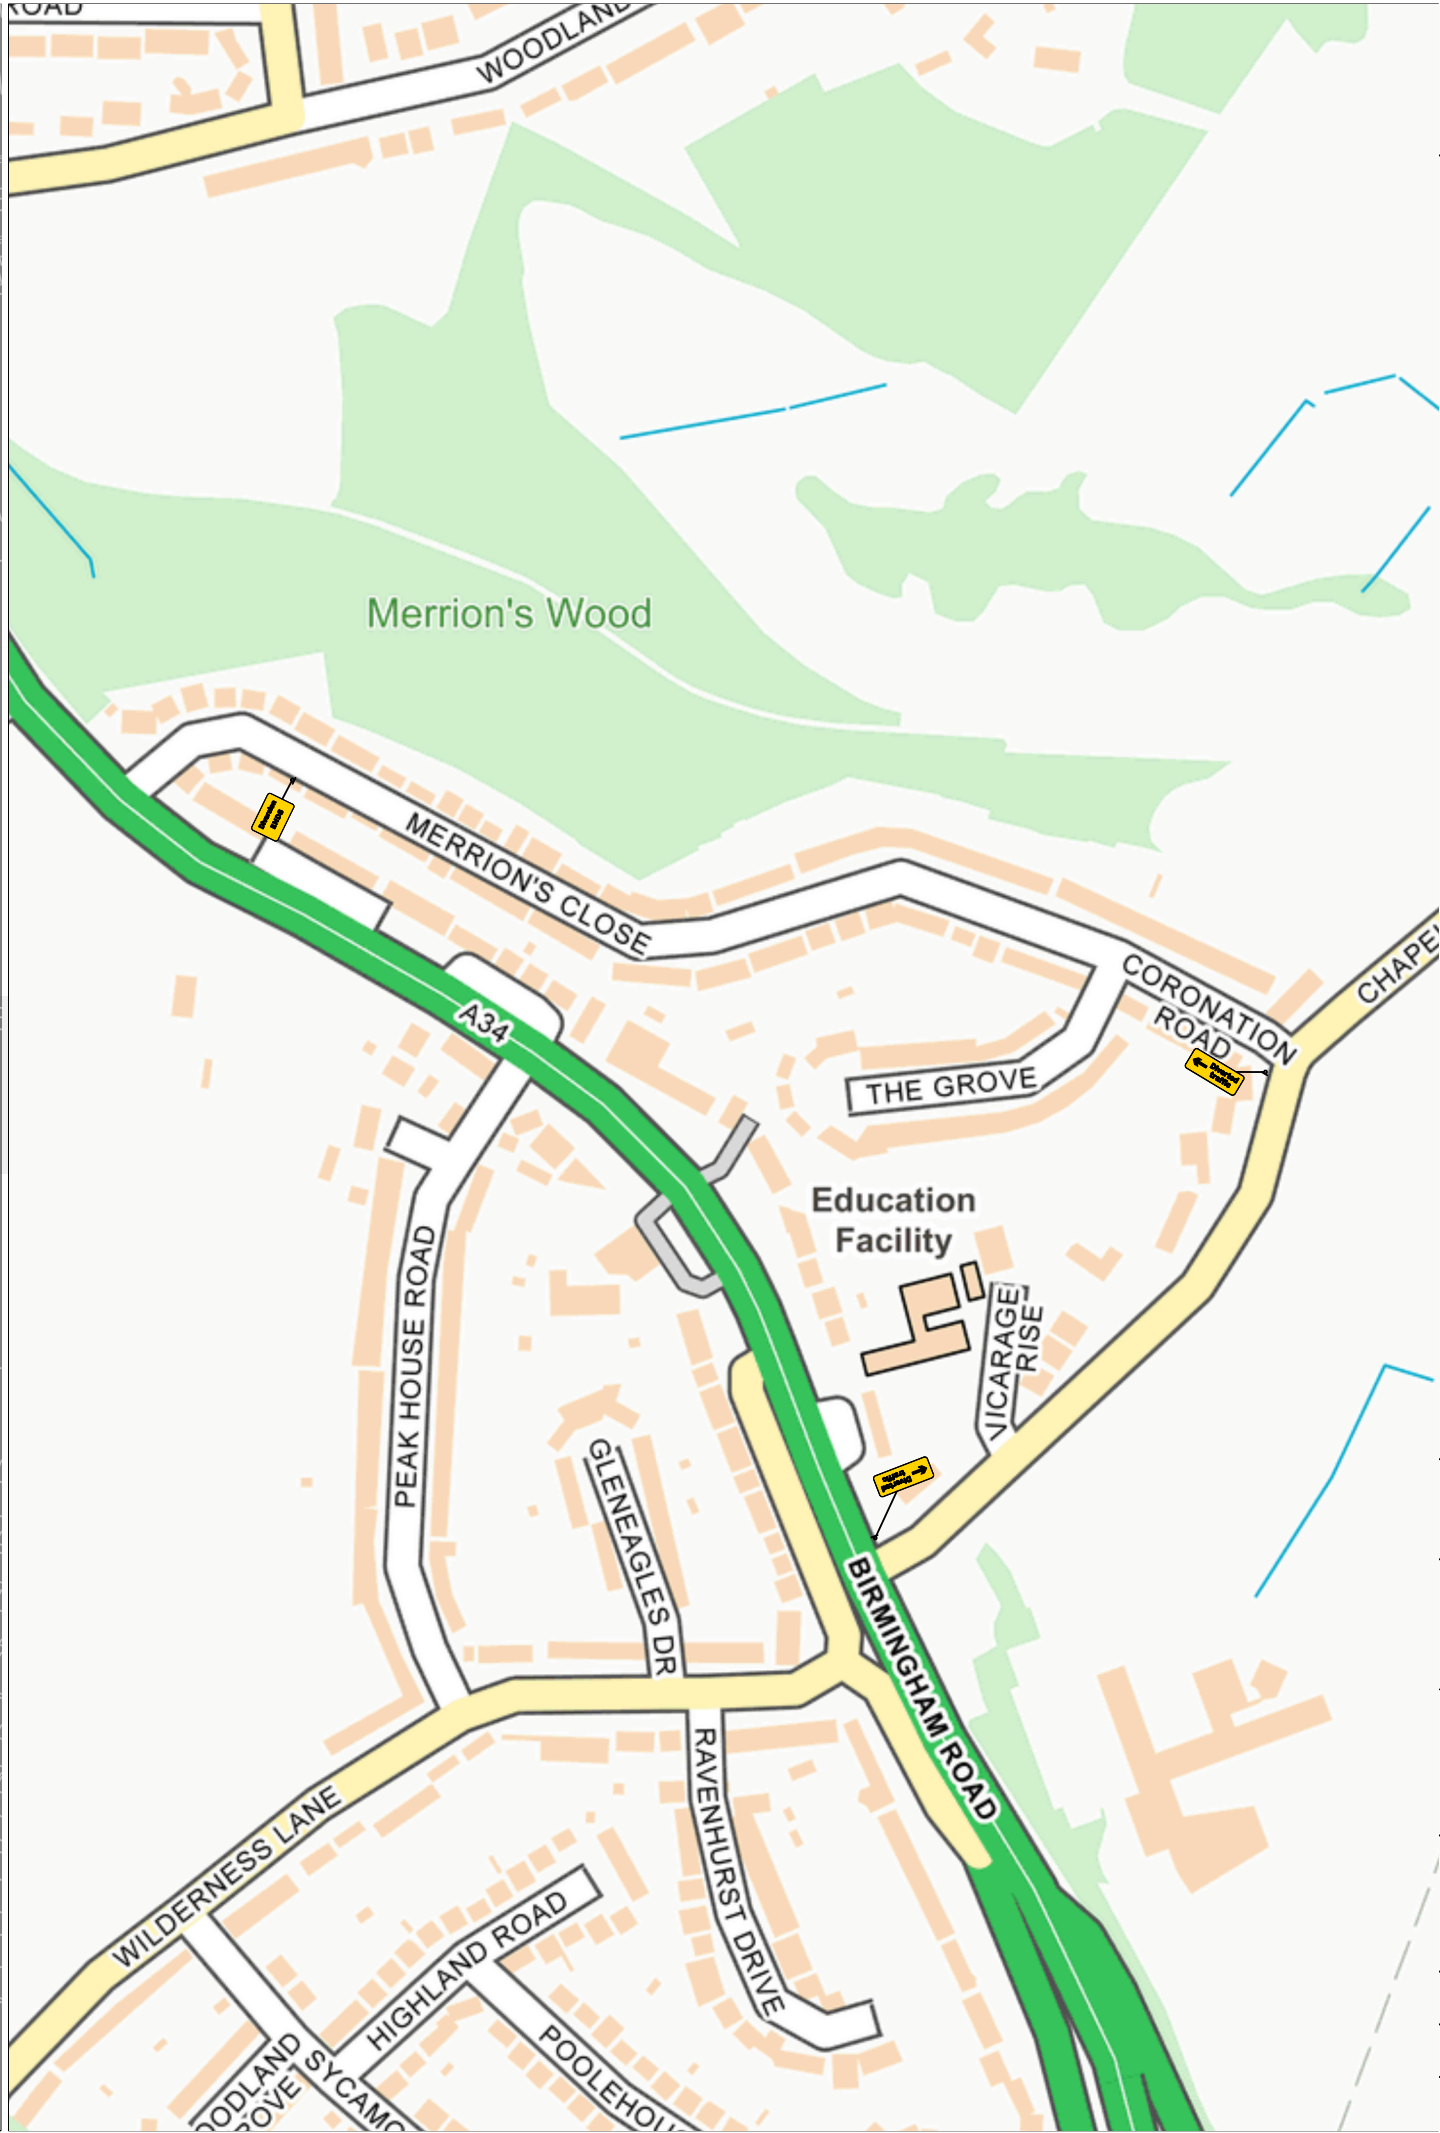


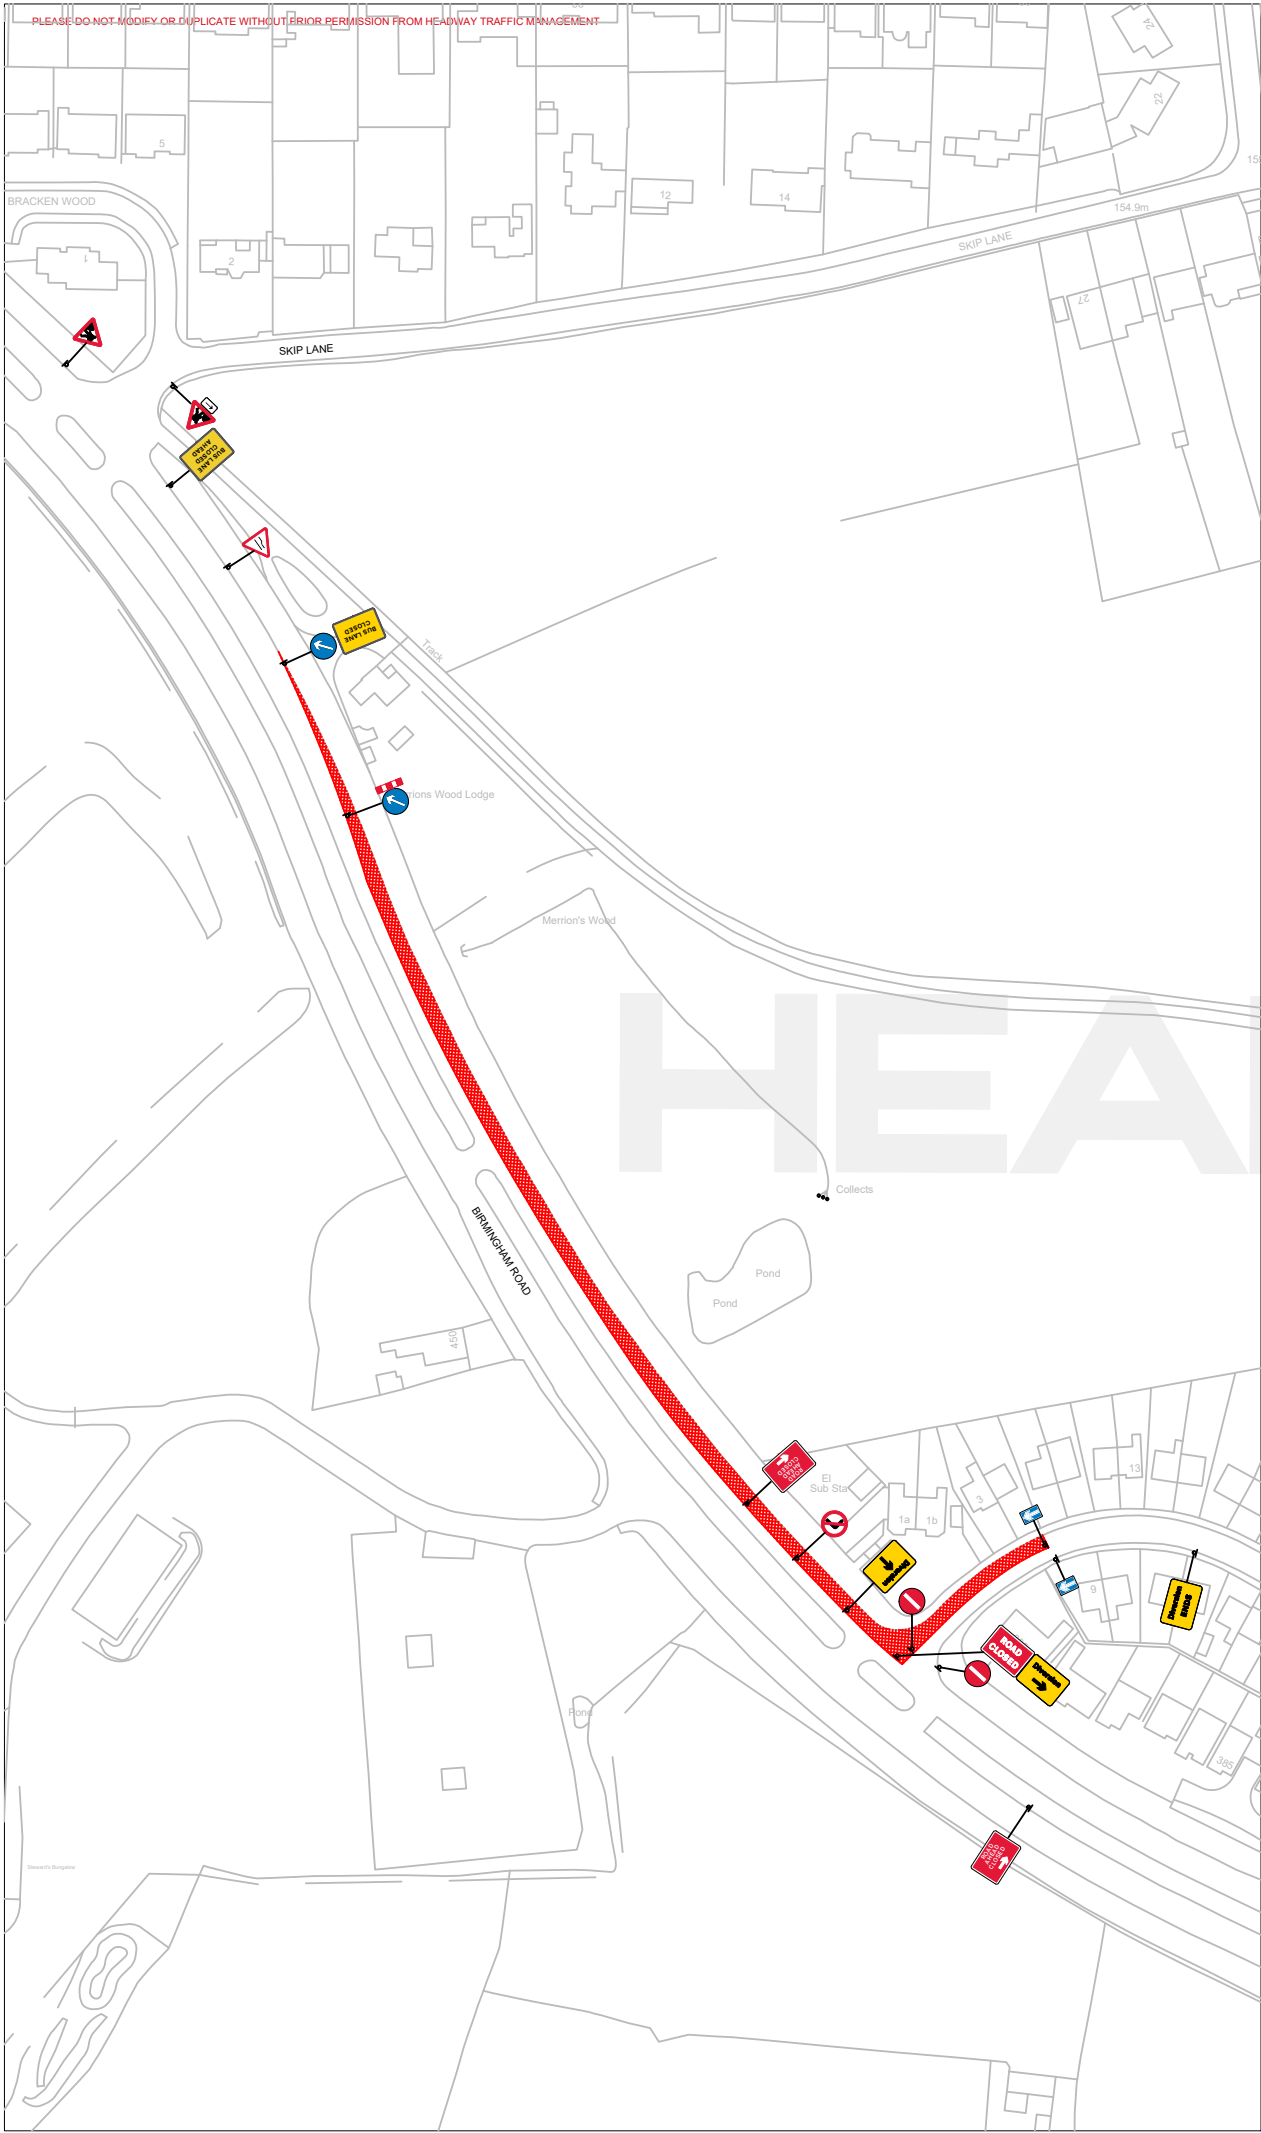

NOTES:
ALL TRAFFIC MANAGEMENT TO BE IN ACCORDANCE WITH 'SAFETY AT STREETWORKS & ROADWORKS' AND THE TSRGD 2016, AND INSTALLATION, MAINTENANCE AND DISMANTLE METHODS MUST COMPLY WITH HEADWAY TRAFFIC MANAGEMENT'S RELEVANT METHOD STATEMENT(S).

Additional Signage

FOOTWAY CLOSED

FOOTWAY CLOSED AHEAD

Cadent to supply and install footway/footpath closure signage accordingly before works can commence.

HEADWAY
TRAFFIC MANAGEMENT

Cadent
Your Gas Network

PROJECT:
**Bus Lane Closure +
1 Way Road Closure
Diversion**

SITE ADDRESS:
**Birmingham Road Jnc
Merrions Close,
Birmingham, B43 7AS**

DRAWN BY: L.Satchwell	DATE: 13/07/2026
CHECKED BY: C.Moran	OUR REF:
REF:	REVISION: 1