




© Crown copyright. All rights reserved
Sandwell MBC
Licence No. AC0000824500 2026

Bond Street and Hall Street, West Bromwich,
B70 7DQ
Proposed Introduction Of No Waiting At Any
Times

SCALE	N.T.S
DATE	May 2026
DRAWING No.	43948 S/4
DRAWN BY	M.Mcilroy

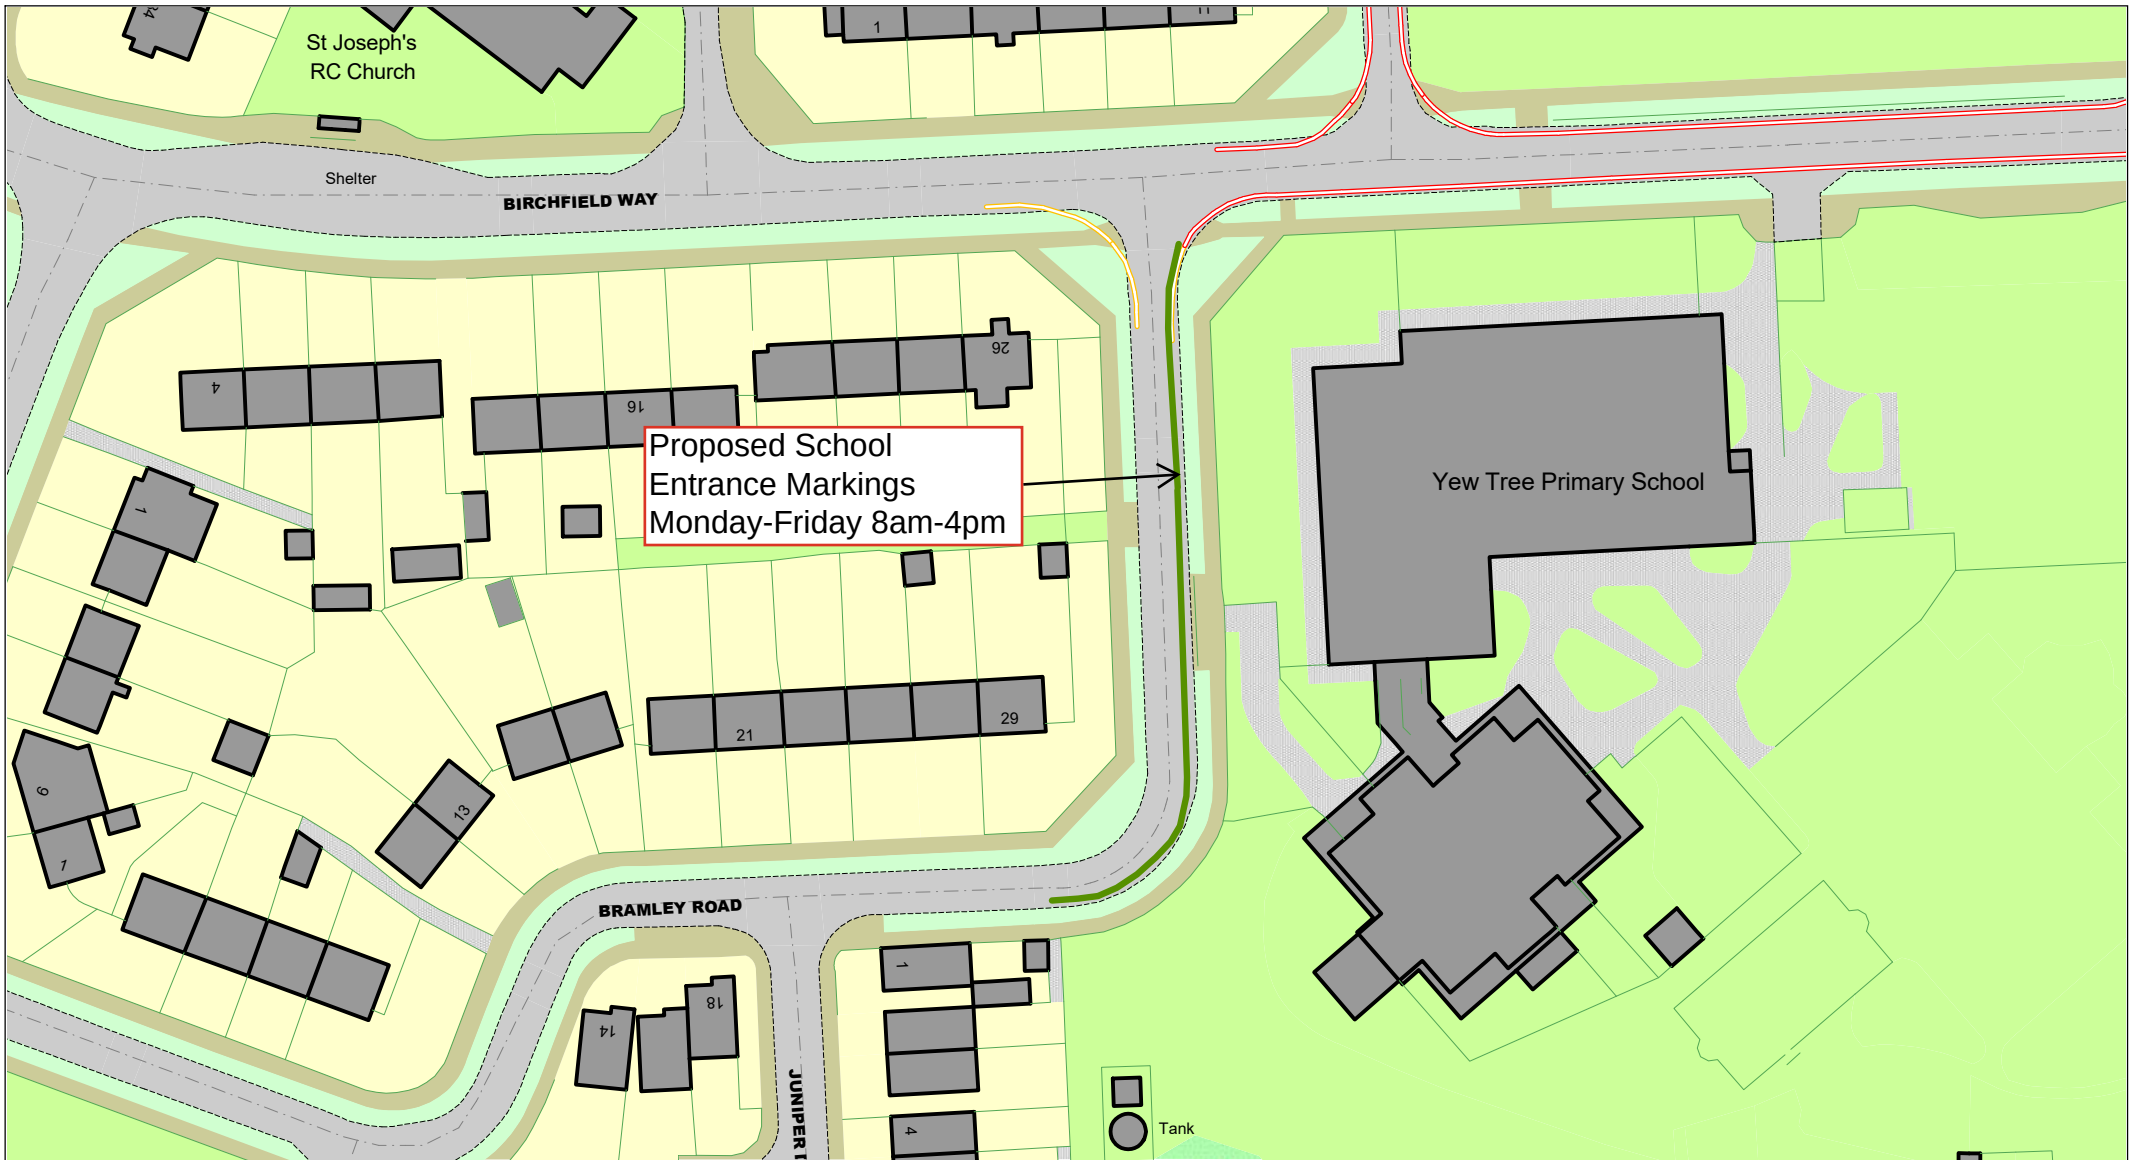

© Crown copyright. All rights reserved
Sandwell MBC
Licence No. AC0000824500 2026



Bramley Road, West Bromwich, WS5 4LF
Proposed School Entrance Markings
Monday - Friday 8am-4pm

SCALE

N.T.S

DATE

May 2026

DRAWING No.

43948 S/4

DRAWN BY

M.Mcilroy



© Crown copyright. All rights reserved
Sandwell MBC
Licence No. AC0000824500 2026



Junction Of Hill Top And Brecknock Road, West Bromwich, B71 2RH

Proposed Introduction Of No Waiting At Any Times

SCALE

N.T.S

DATE


May 2026

DRAWING No.

43948 S/4

DRAWN BY

M.Mcilroy

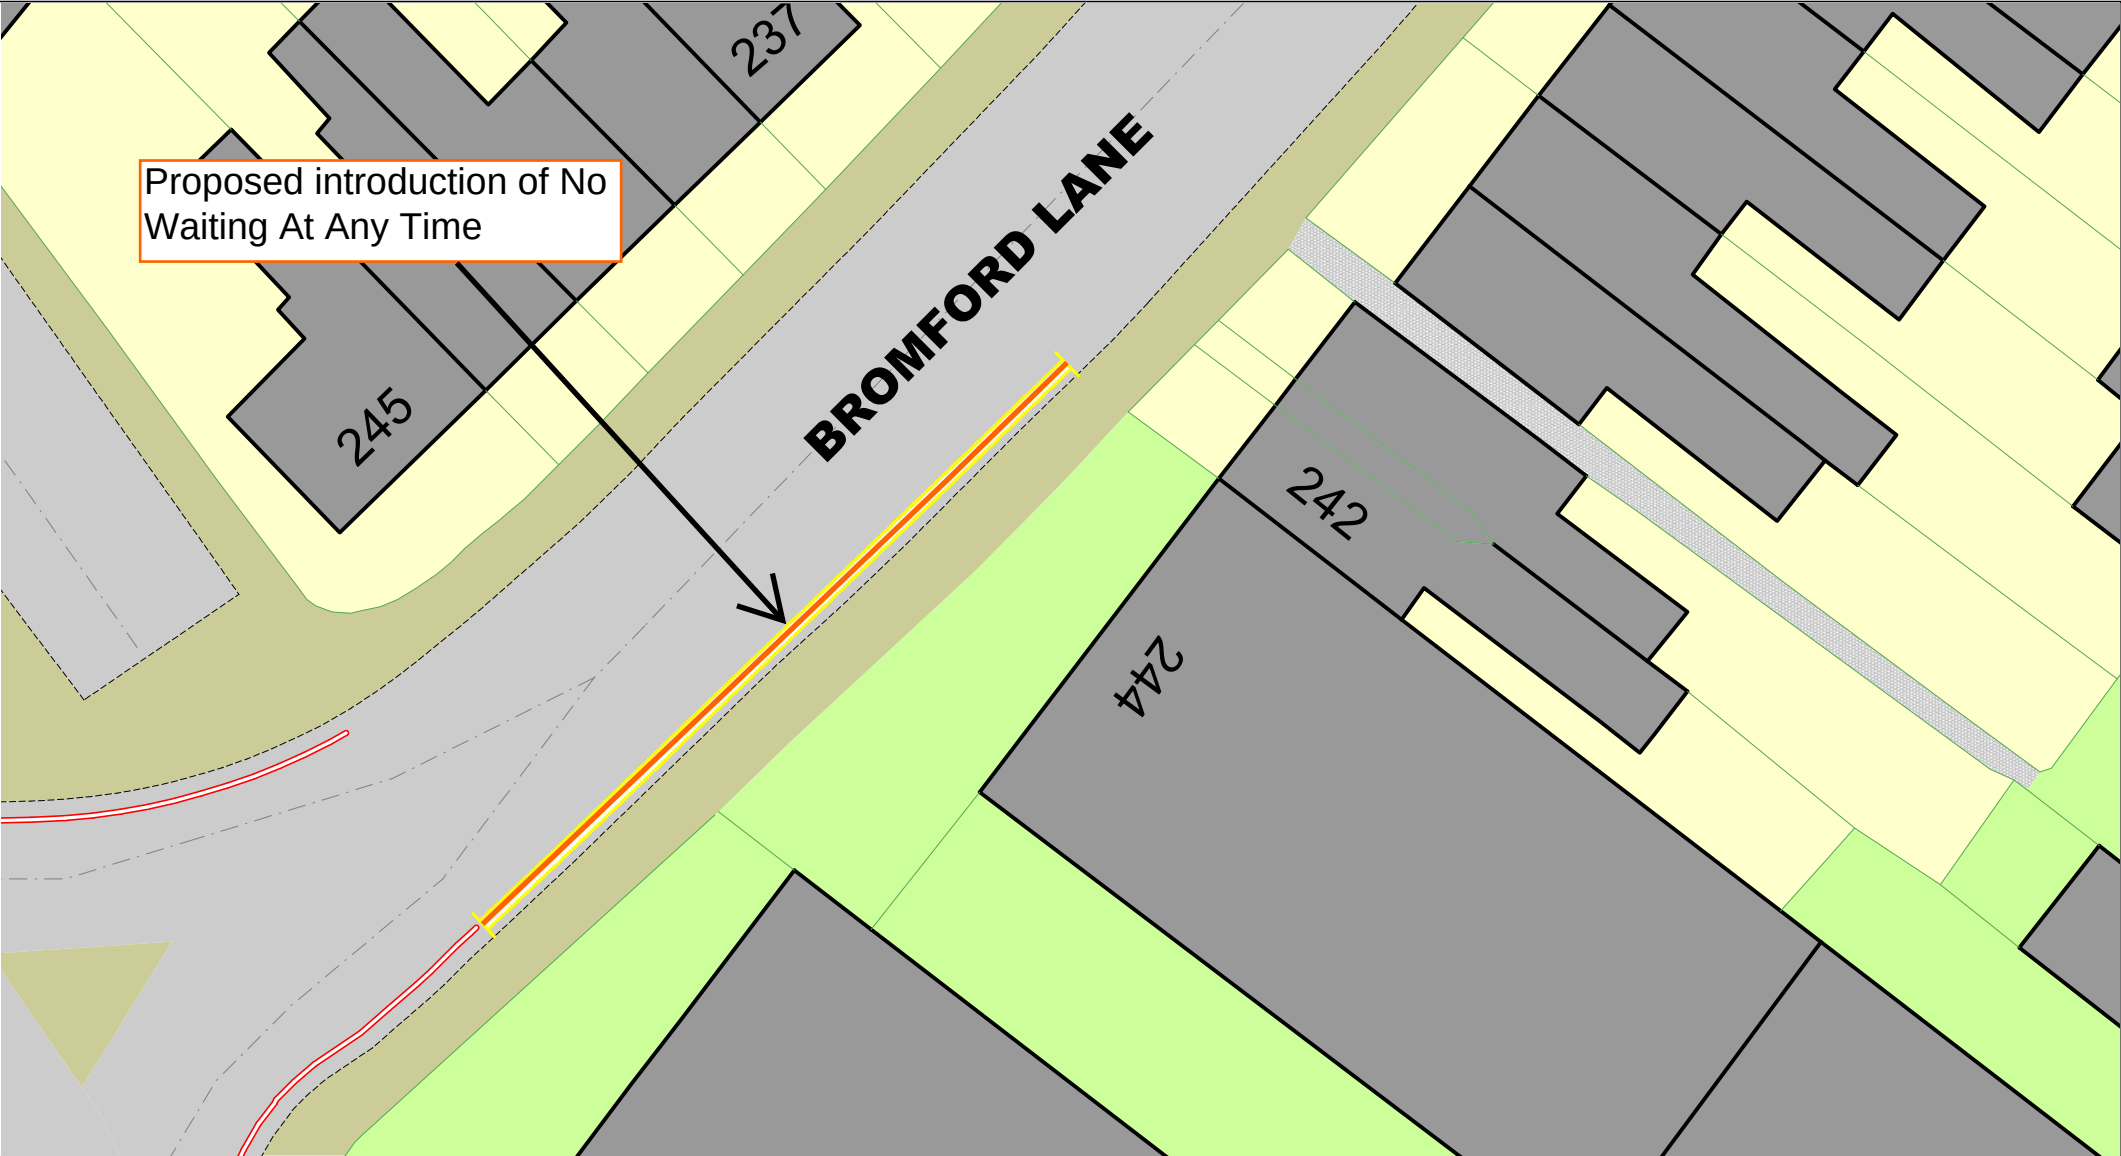

© Crown copyright. All rights reserved
Sandwell MBC
Licence No. AC0000824500 2026



Bromford Lane, West Bromwich, B70 7HX
Proposed Introduction of No Waiting At
Any Time

SCALE	NTS
DATE	July 2026
DRAWING No.	43948 S/4
DRAWN BY	MGM




© Crown copyright. All rights reserved
Sandwell MBC
Licence No. AC0000824500 2026



Carter's Green, West Bromwich, B70 9QP

Proposed Introduction Of Loading Only During Prescribed Hours

SCALE	NTS
DATE	May 2026
DRAWING No.	43948 S/4
DRAWN BY	MGM

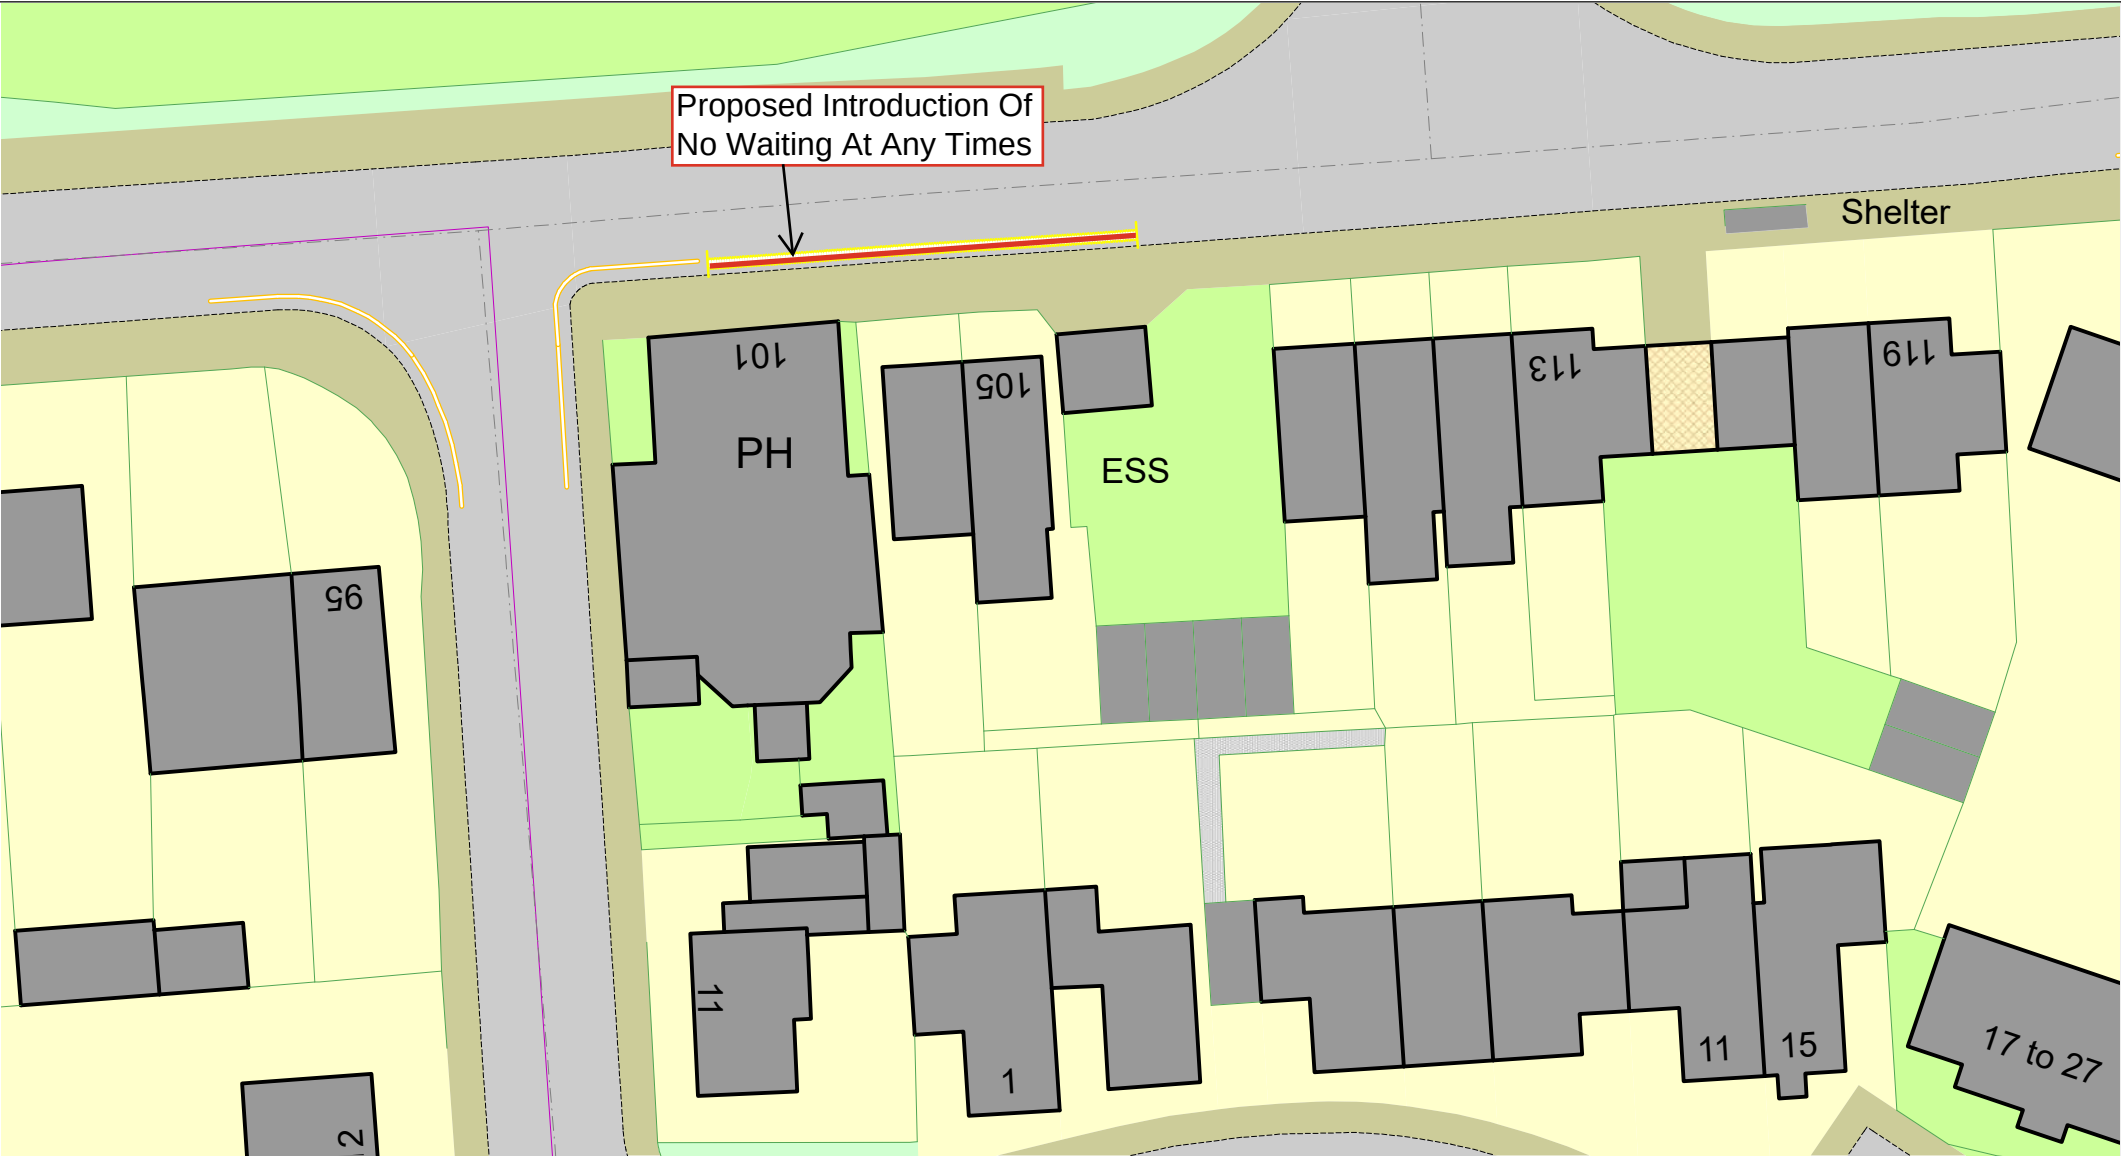

© Crown copyright. All rights reserved
Sandwell MBC
Licence No. AC0000824500 2026



Church Lane, West Bromwich, B71 1BU
Proposed introduction Of No Waiting At Any
Times

SCALE	N.T.S
DATE	May 2026
DRAWING No.	43948 S/4
DRAWN BY	M.Mcilroy




© Crown copyright. All rights reserved
Sandwell MBC
Licence No. AC0000824500 2026



Coyne Road, West Bromwich, B70 7JU
Proposed Introduction Of No Waiting At Any
Times

SCALE	N.T.S
DATE	May 2026
DRAWING No.	43948 S/4
DRAWN BY	M.Mcilroy

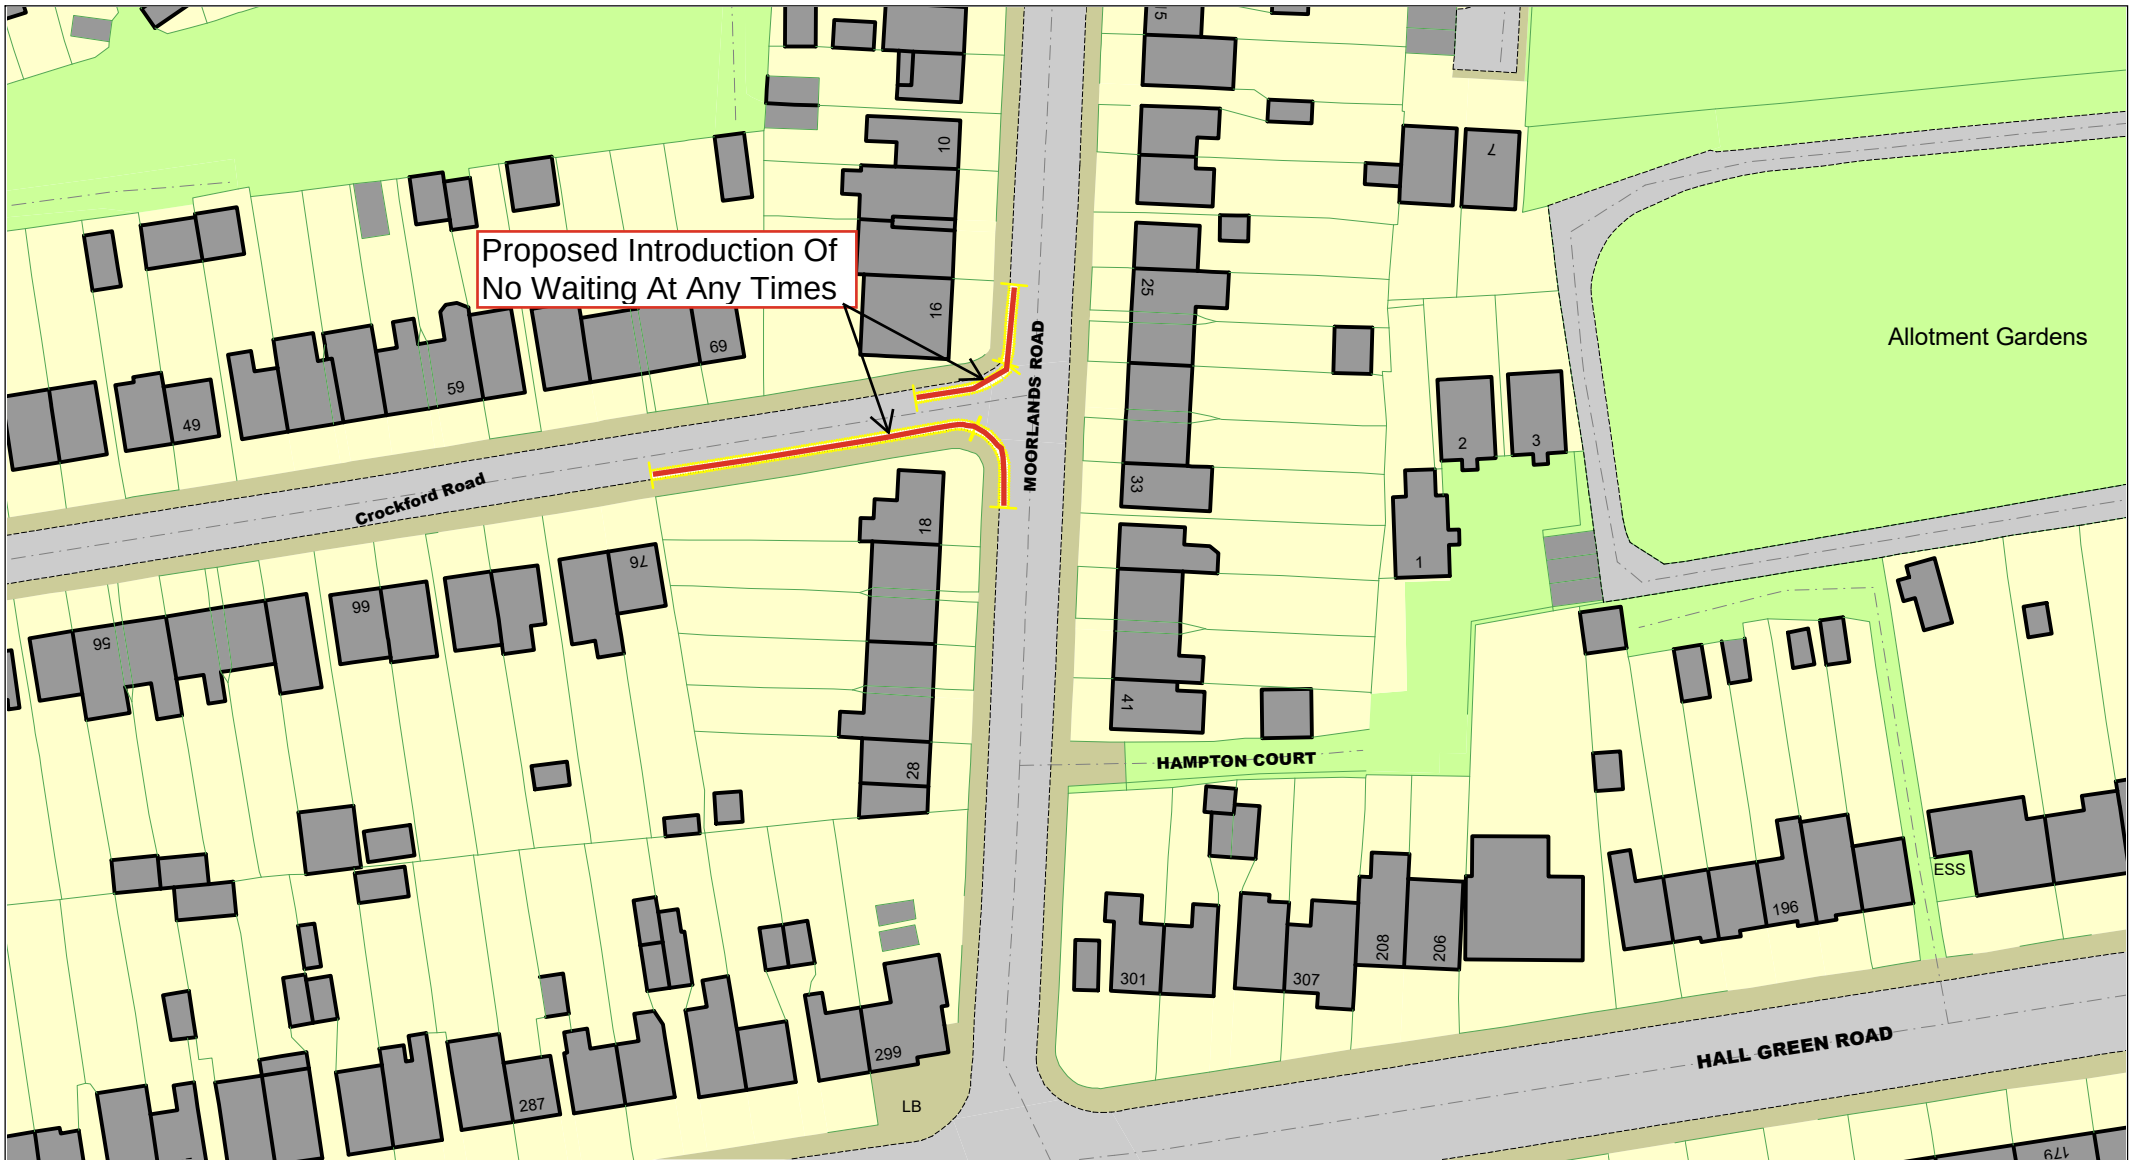

© Crown copyright. All rights reserved
Sandwell MBC
Licence No. AC0000824500 2026



Crockford Road and Moorlands Road, West Bromwich, B71 2ES Proposed Introduction Of No Waiting At Any Times

SCALE	N.T.S
DATE	May 2026
DRAWING No.	43948 S/4
DRAWN BY	M.Mcilroy



© Crown copyright. All rights reserved
Sandwell MBC
Licence No. AC0000824500 2026



Dagger Lane, West Bromwich, B71 4BU
No Waiting 8am-4pm
No Loading 8am-4pm

SCALE

N.T.S

DATE


May 2026

DRAWING No.

43948 S/4

DRAWN BY

M.Mcilroy

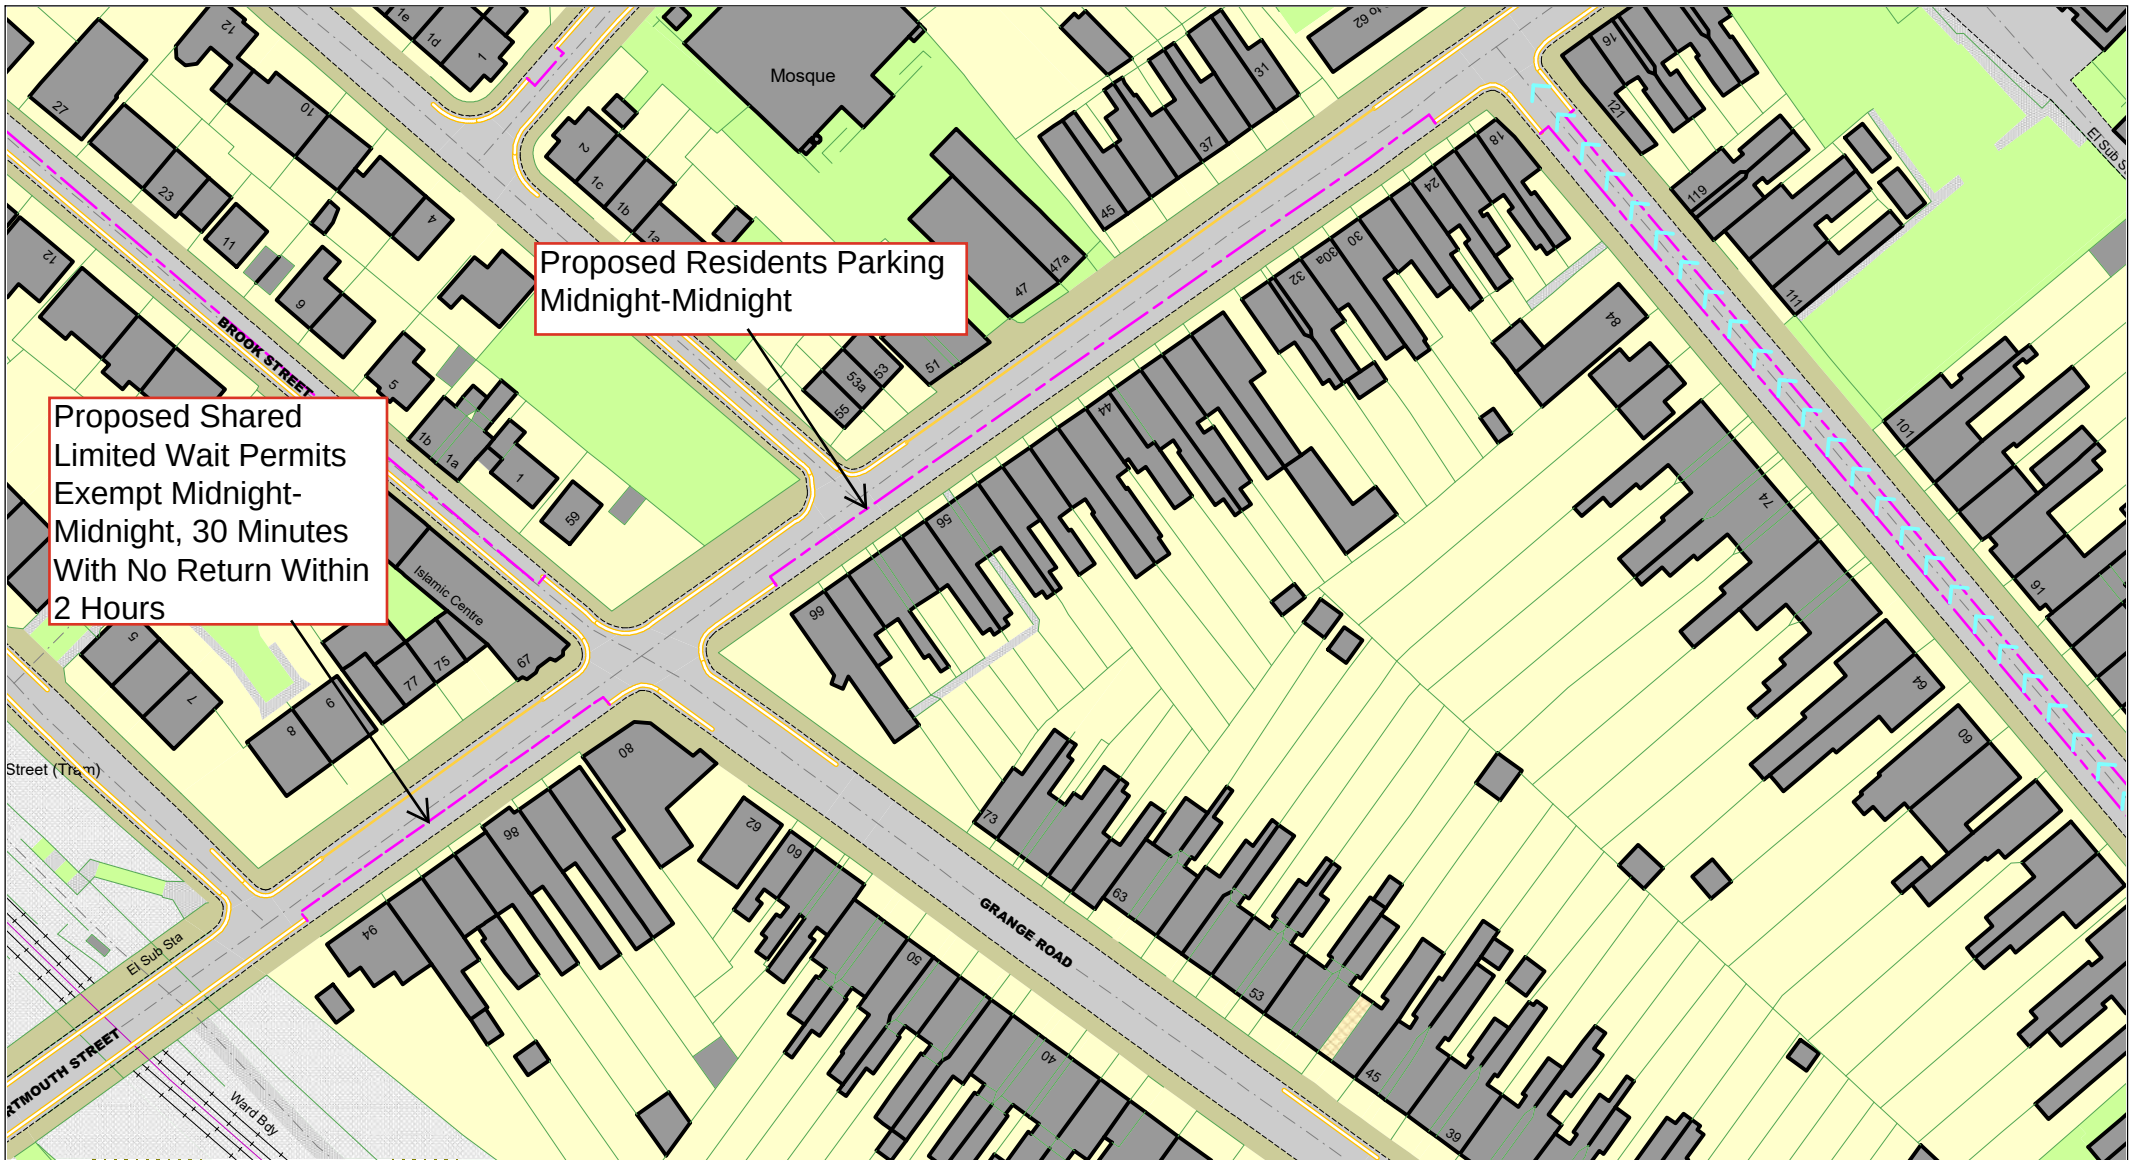

© Crown copyright. All rights reserved
Sandwell MBC
Licence No. AC0000824500 2026

Dartmouth Street, West Bromwich
Proposed Residents Parking Midnight-Midnight
Proposed Shared Limited Wait Permits, Exempt
Midnight-Midnight, 30 Minutes With No Return Within
2 Hours

SCALE

N.T.S

DATE


21/05/2026

DRAWING No.

43948 S/4

DRAWN BY

M.Mcilroy

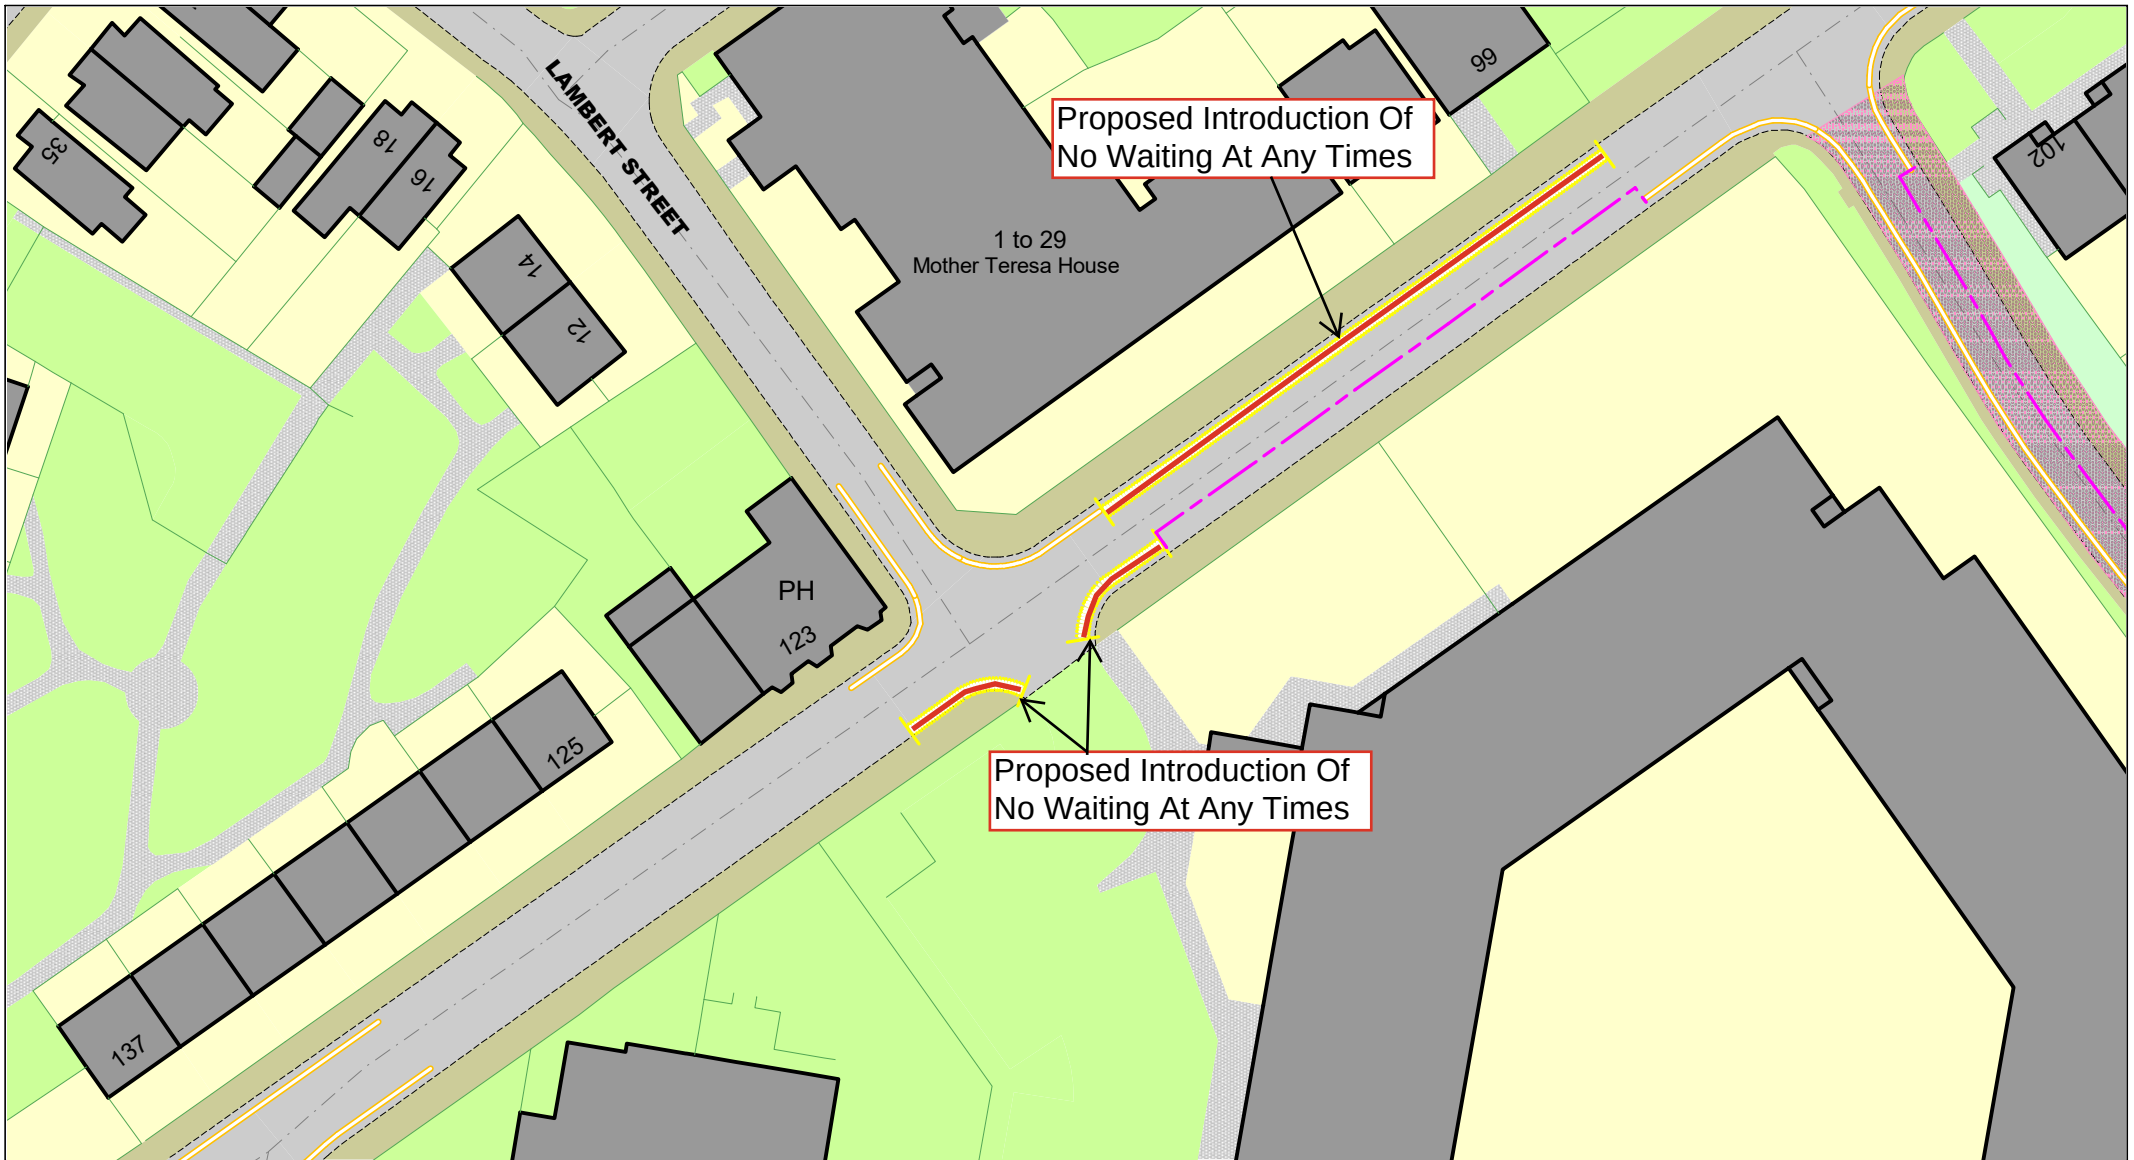


© Crown copyright. All rights reserved Sandwell MBC
Licence No. AC0000824500 2026



Dartmouth Street, West Bromwich, B70 8BP Proposed Introduction Of No Waiting At Any Times

SCALE	N.T.S
DATE	May 2026
DRAWING No.	43948 S/4
DRAWN BY	M.Mcilroy

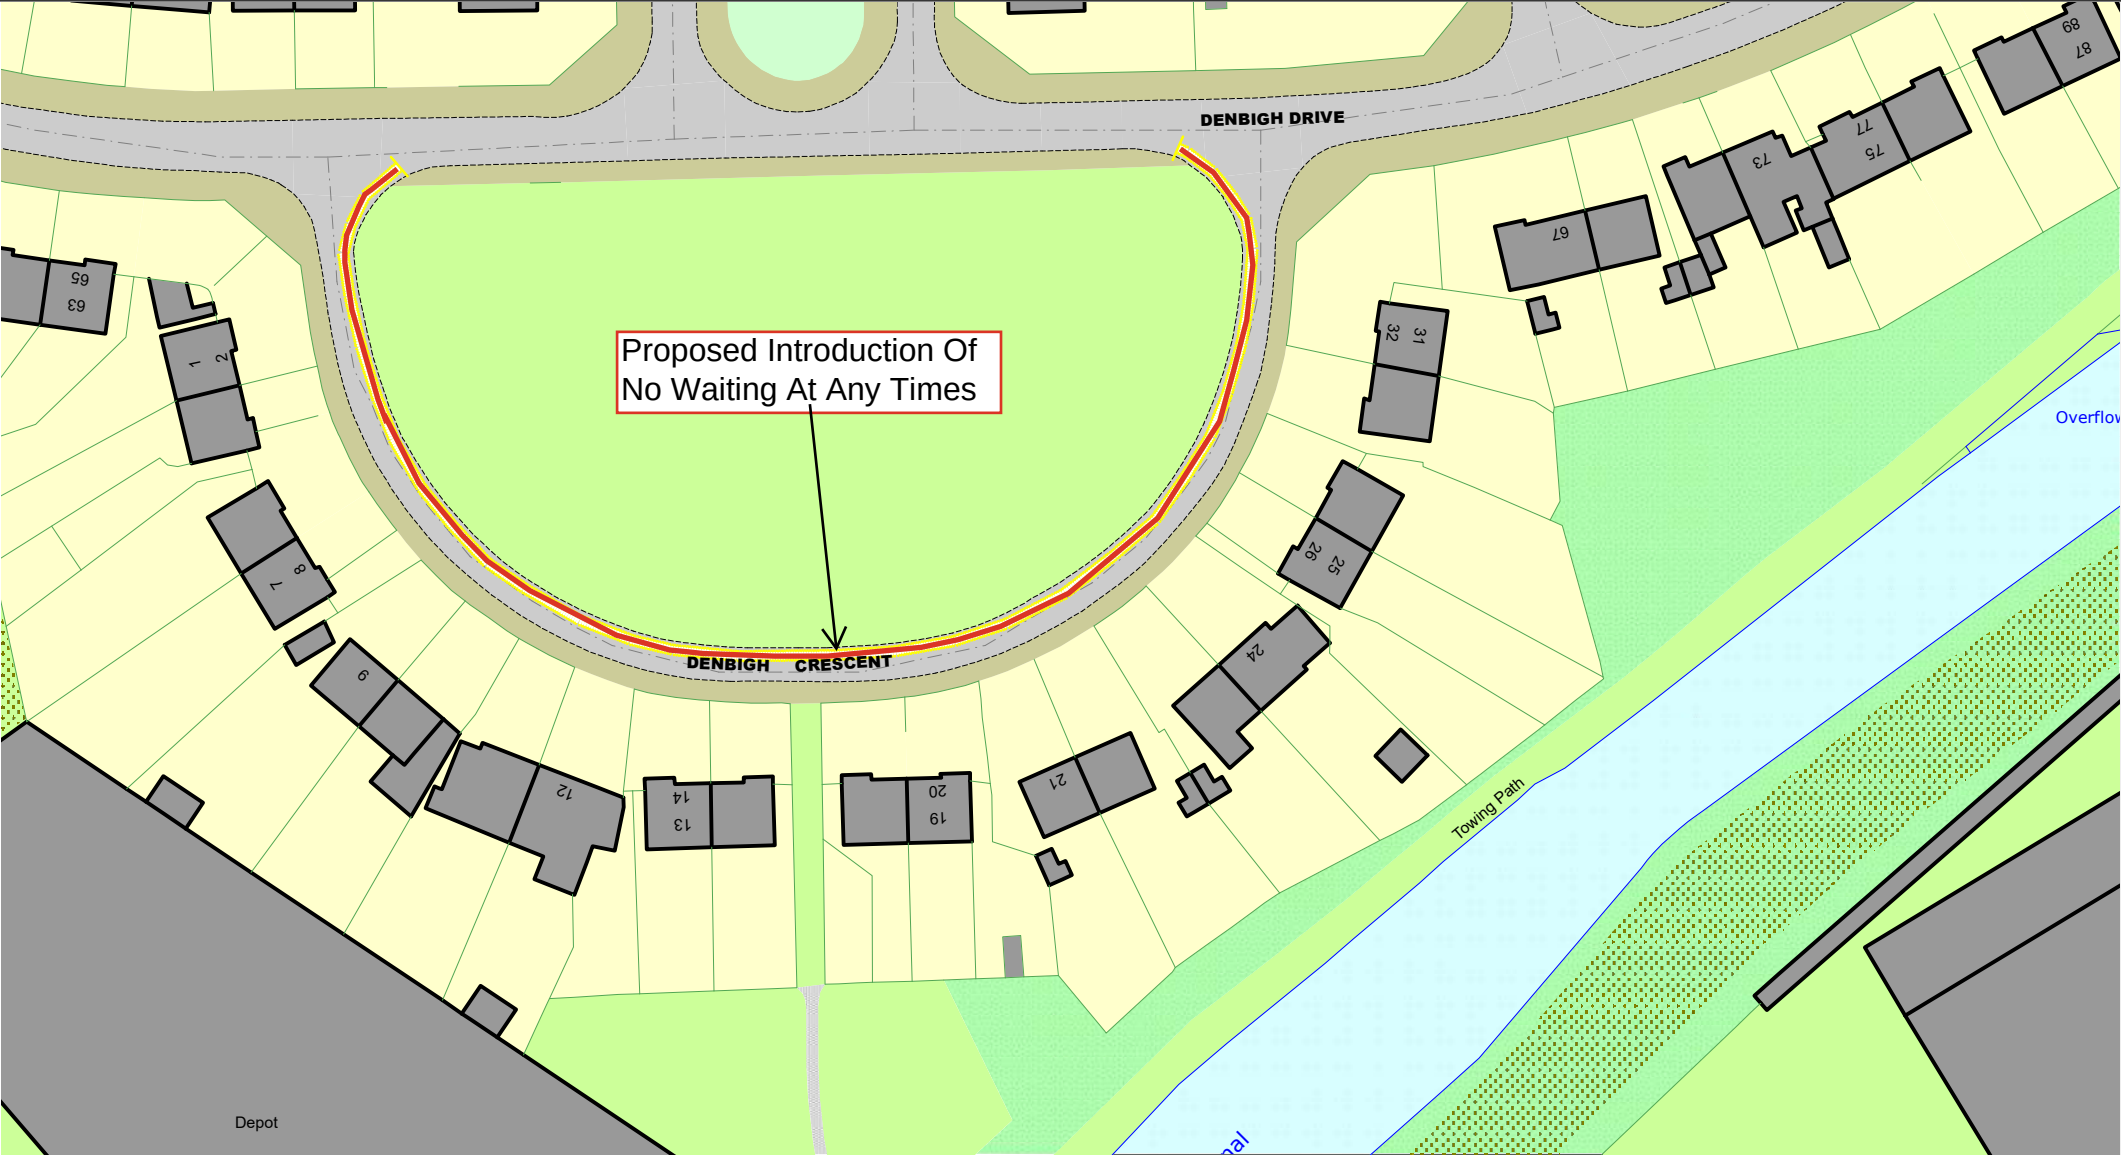


© Crown copyright. All rights reserved
Sandwell MBC
Licence No. AC0000824500 2026



Denbigh Crescent, West Bromwich, B71 2RU
Proposed Introduction Of No Waiting At Any Times

SCALE	N.T.S
DATE	May 2026
DRAWING No.	43948 S/4
DRAWN BY	M.Mcilroy

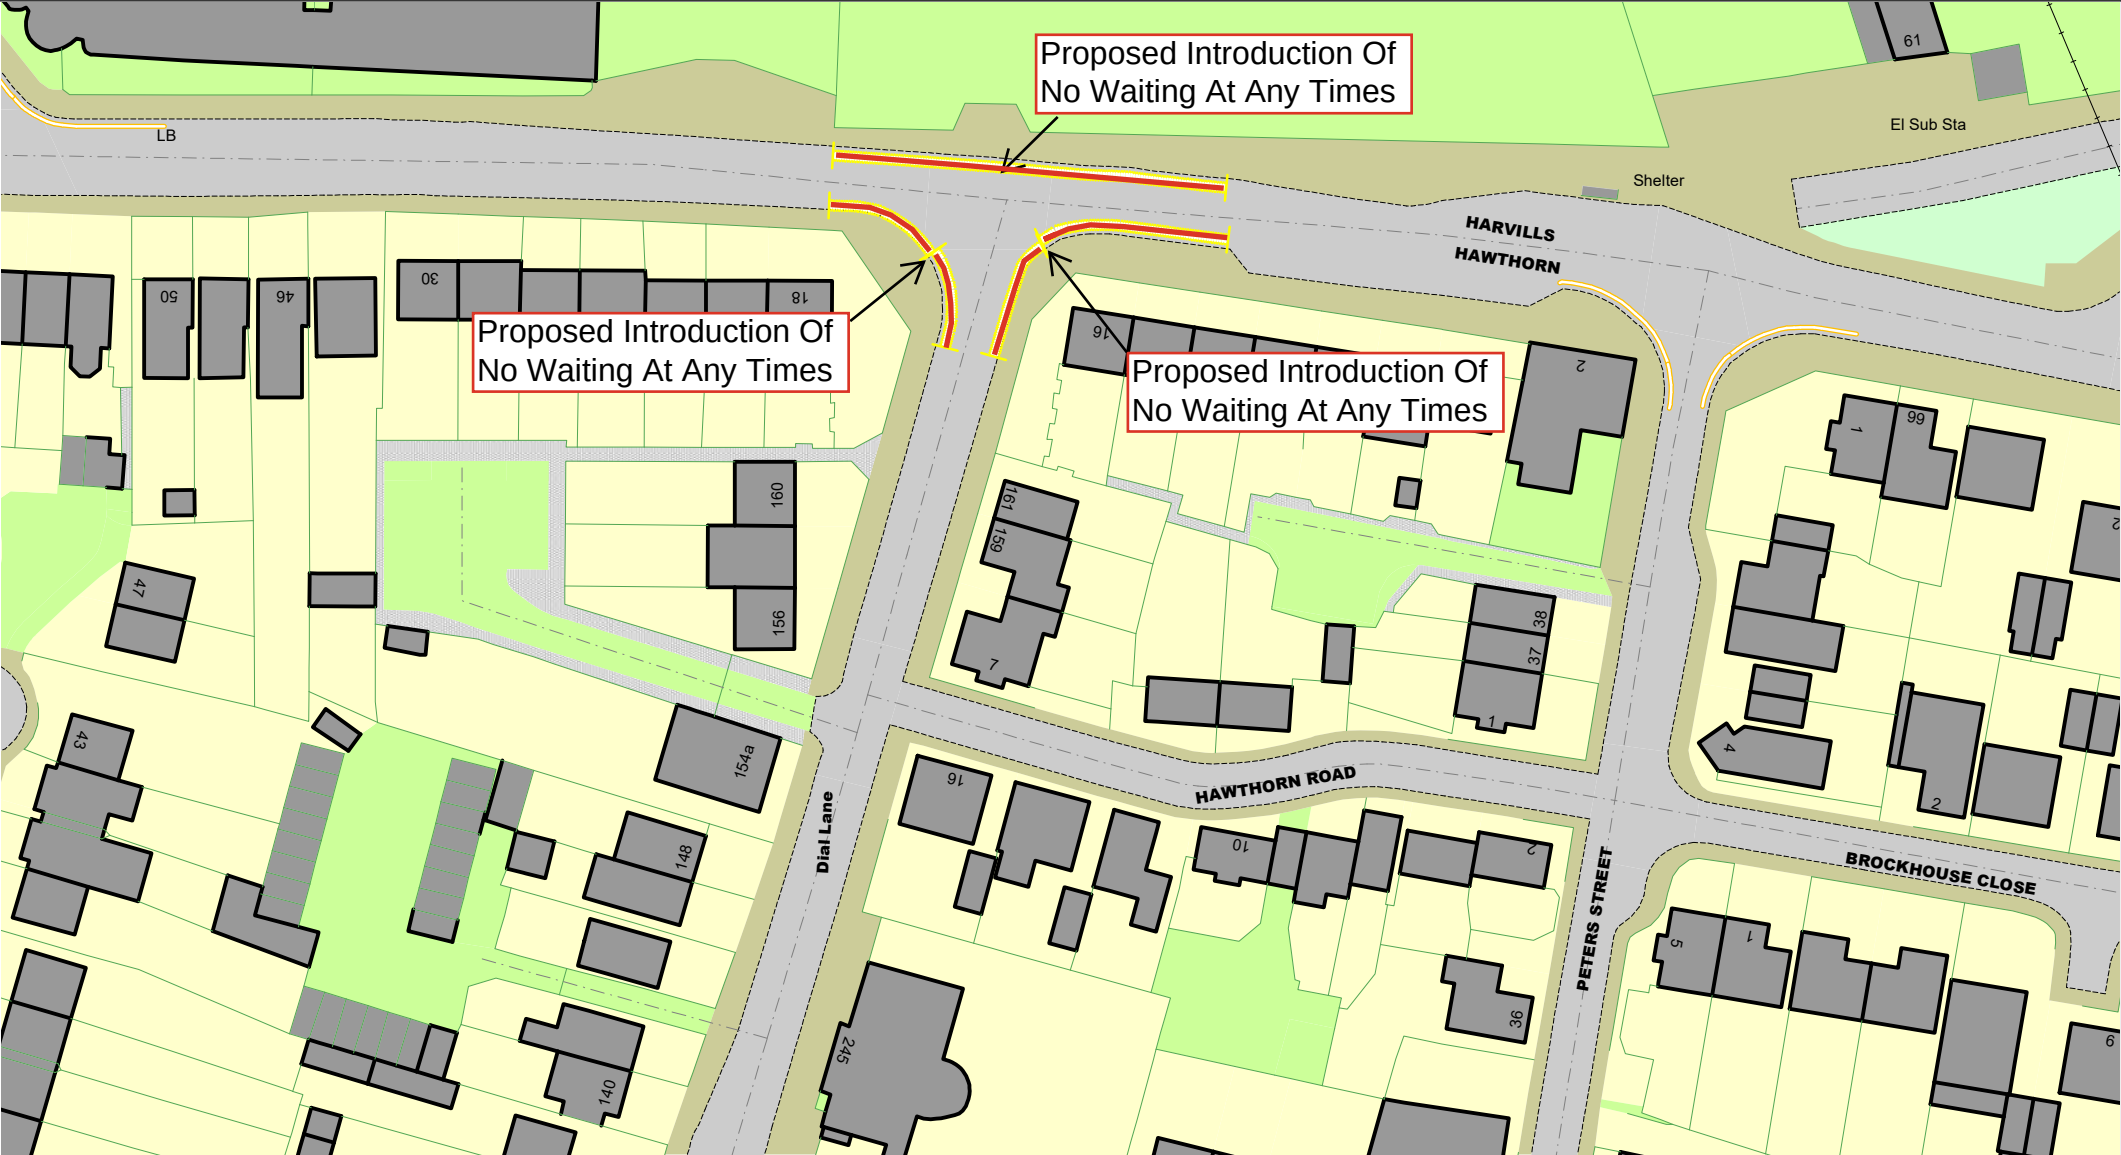


© Crown copyright. All rights reserved
Sandwell MBC
Licence No. AC0000824500 2026



Dial Lane, West Bromwich, B70 0UH
Proposed Introduction Of No Waiting At
Any Times

SCALE	N.T.S
DATE	May 2026
DRAWING No.	43948 S/4
DRAWN BY	M.Mcilroy

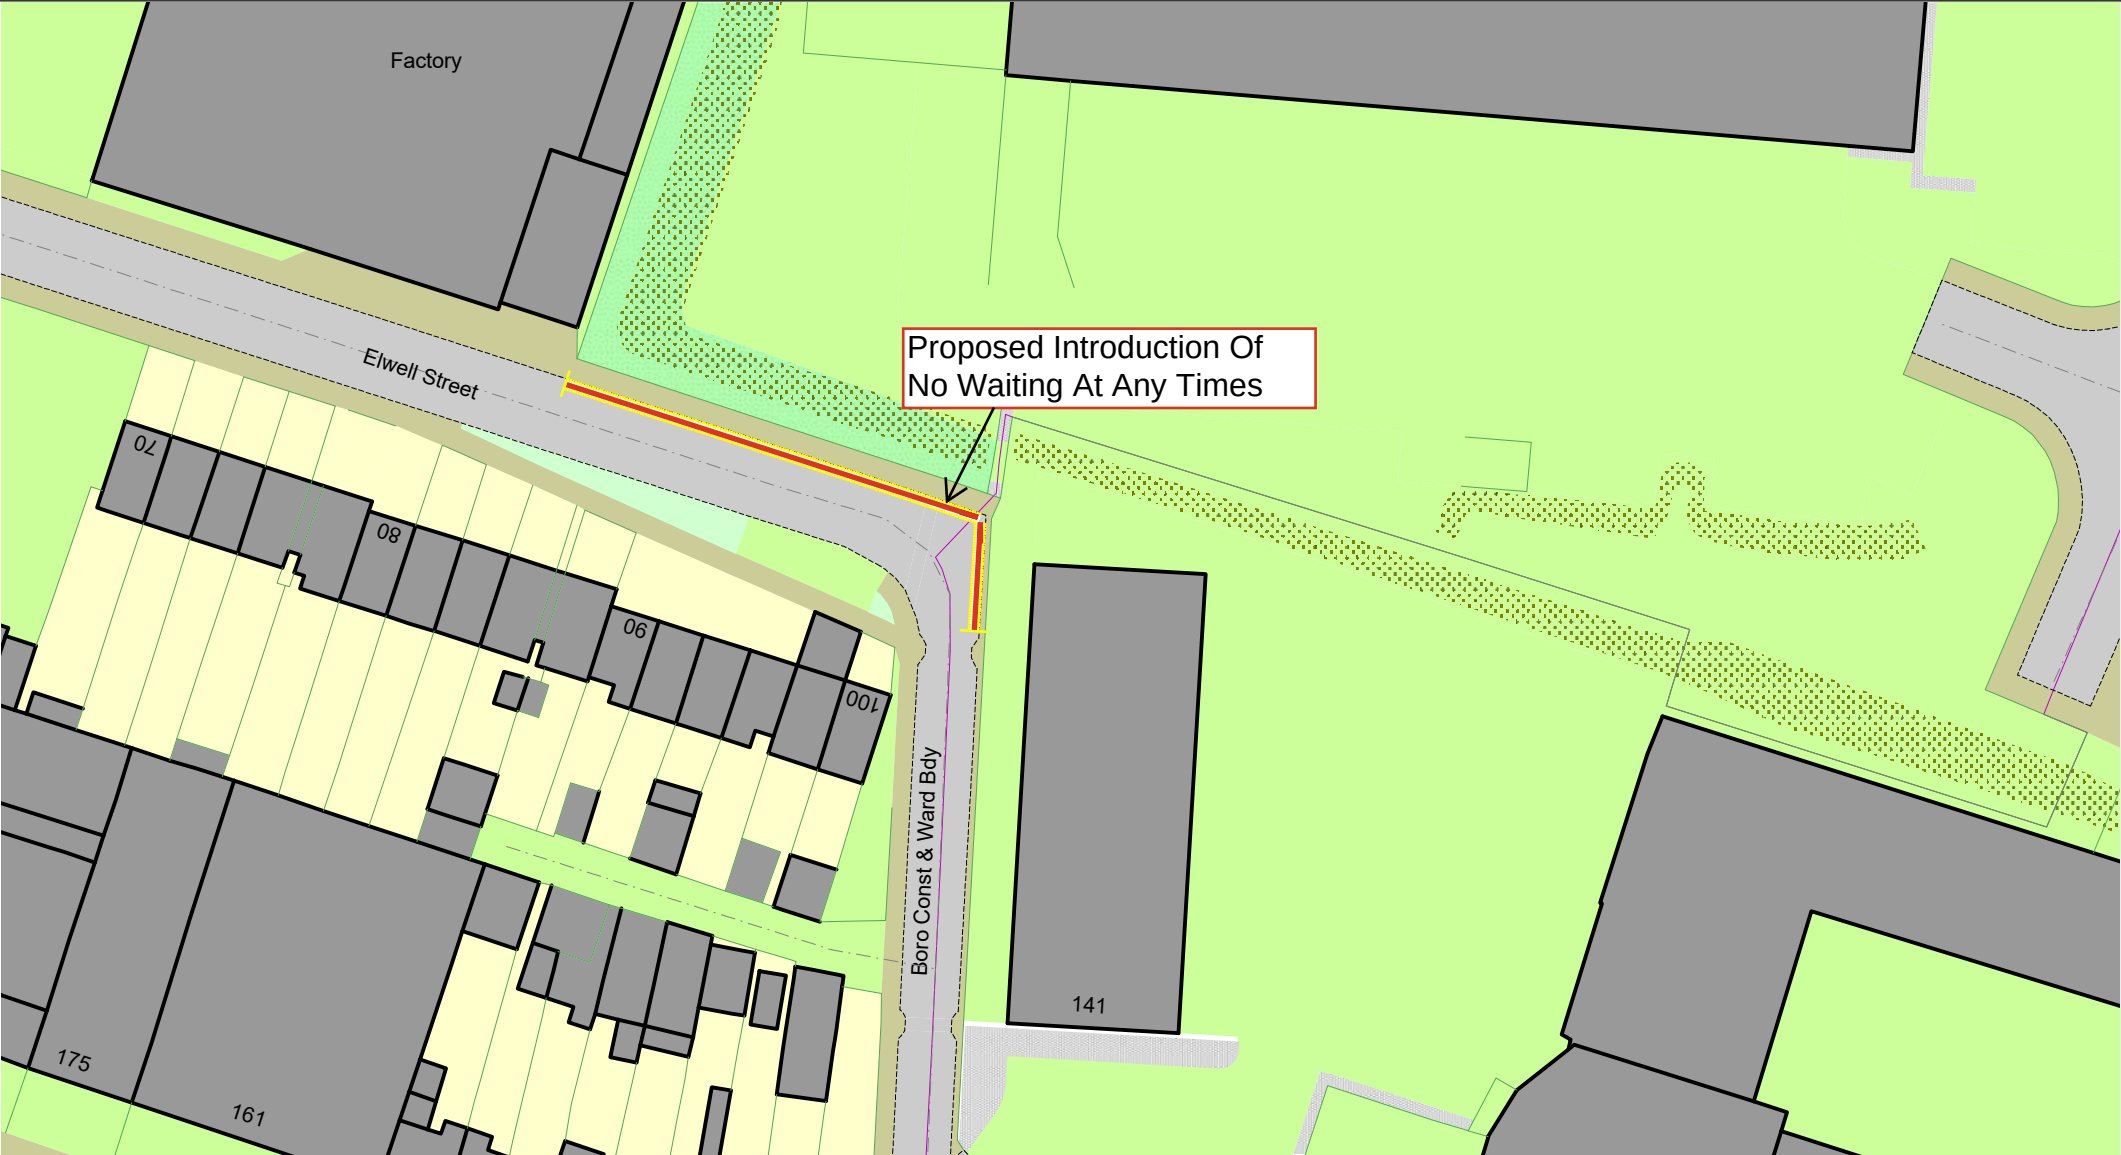


© Crown copyright. All rights reserved
Sandwell MBC
Licence No. AC0000824500 2026



Elwell Street, West Bromwich, B70 0DN
Proposed Introduction Of No Waiting At
Any Times

SCALE	N.T.S
DATE	May 2026
DRAWING No.	43948 S/4
DRAWN BY	M.Mcilroy

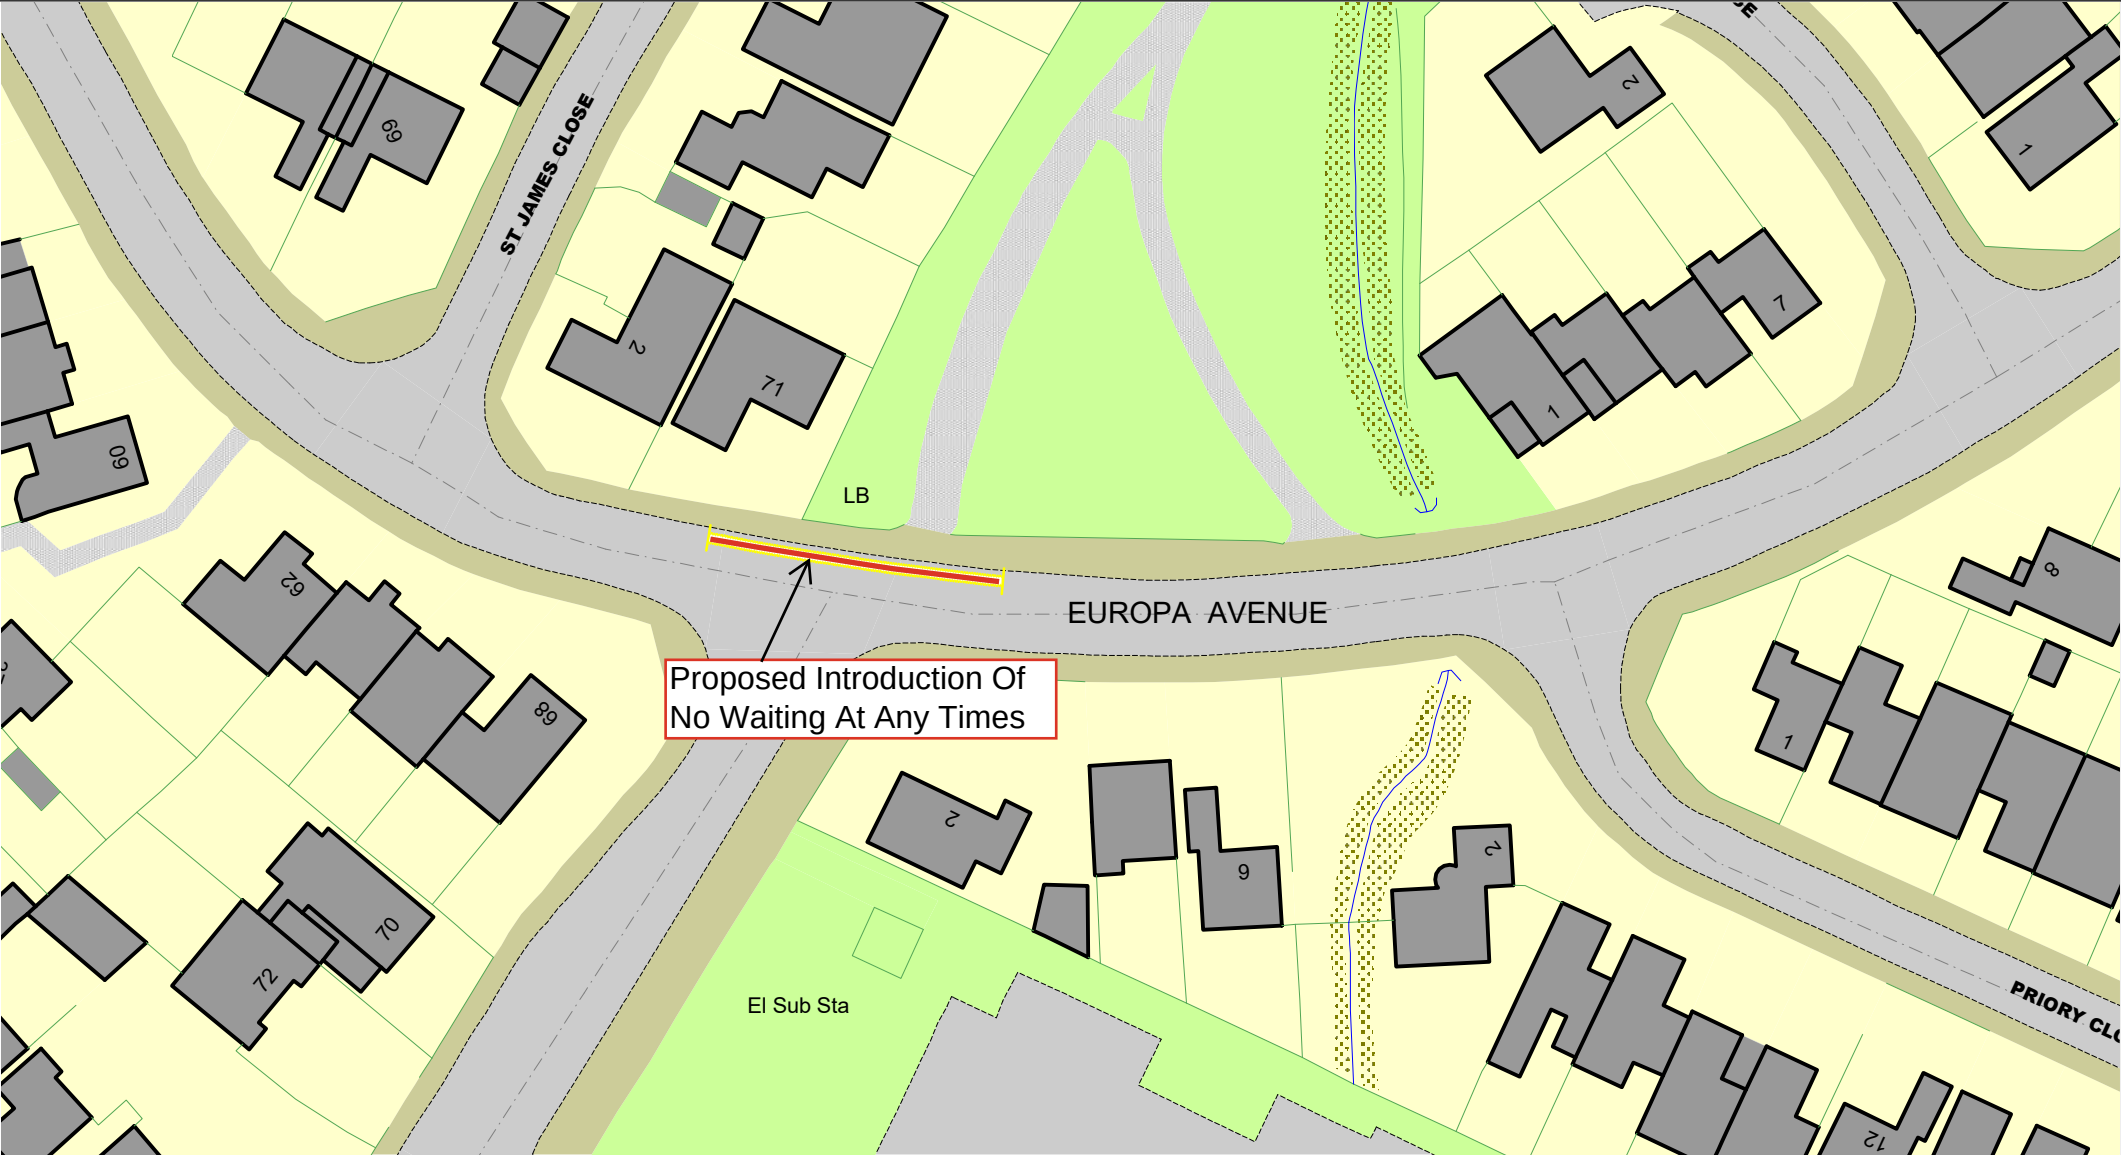


Proposed Introduction Of
No Waiting At Any Times

© Crown copyright. All rights reserved
Sandwell MBC
Licence No. AC0000824500 2026



Europa Avenue, West Bromwich, B70 6TS
Proposed Introduction Of No Waiting At
Any Times

SCALE	N.T.S
DATE	May 2026
DRAWING No.	43948 S/4
DRAWN BY	M.Mcilroy

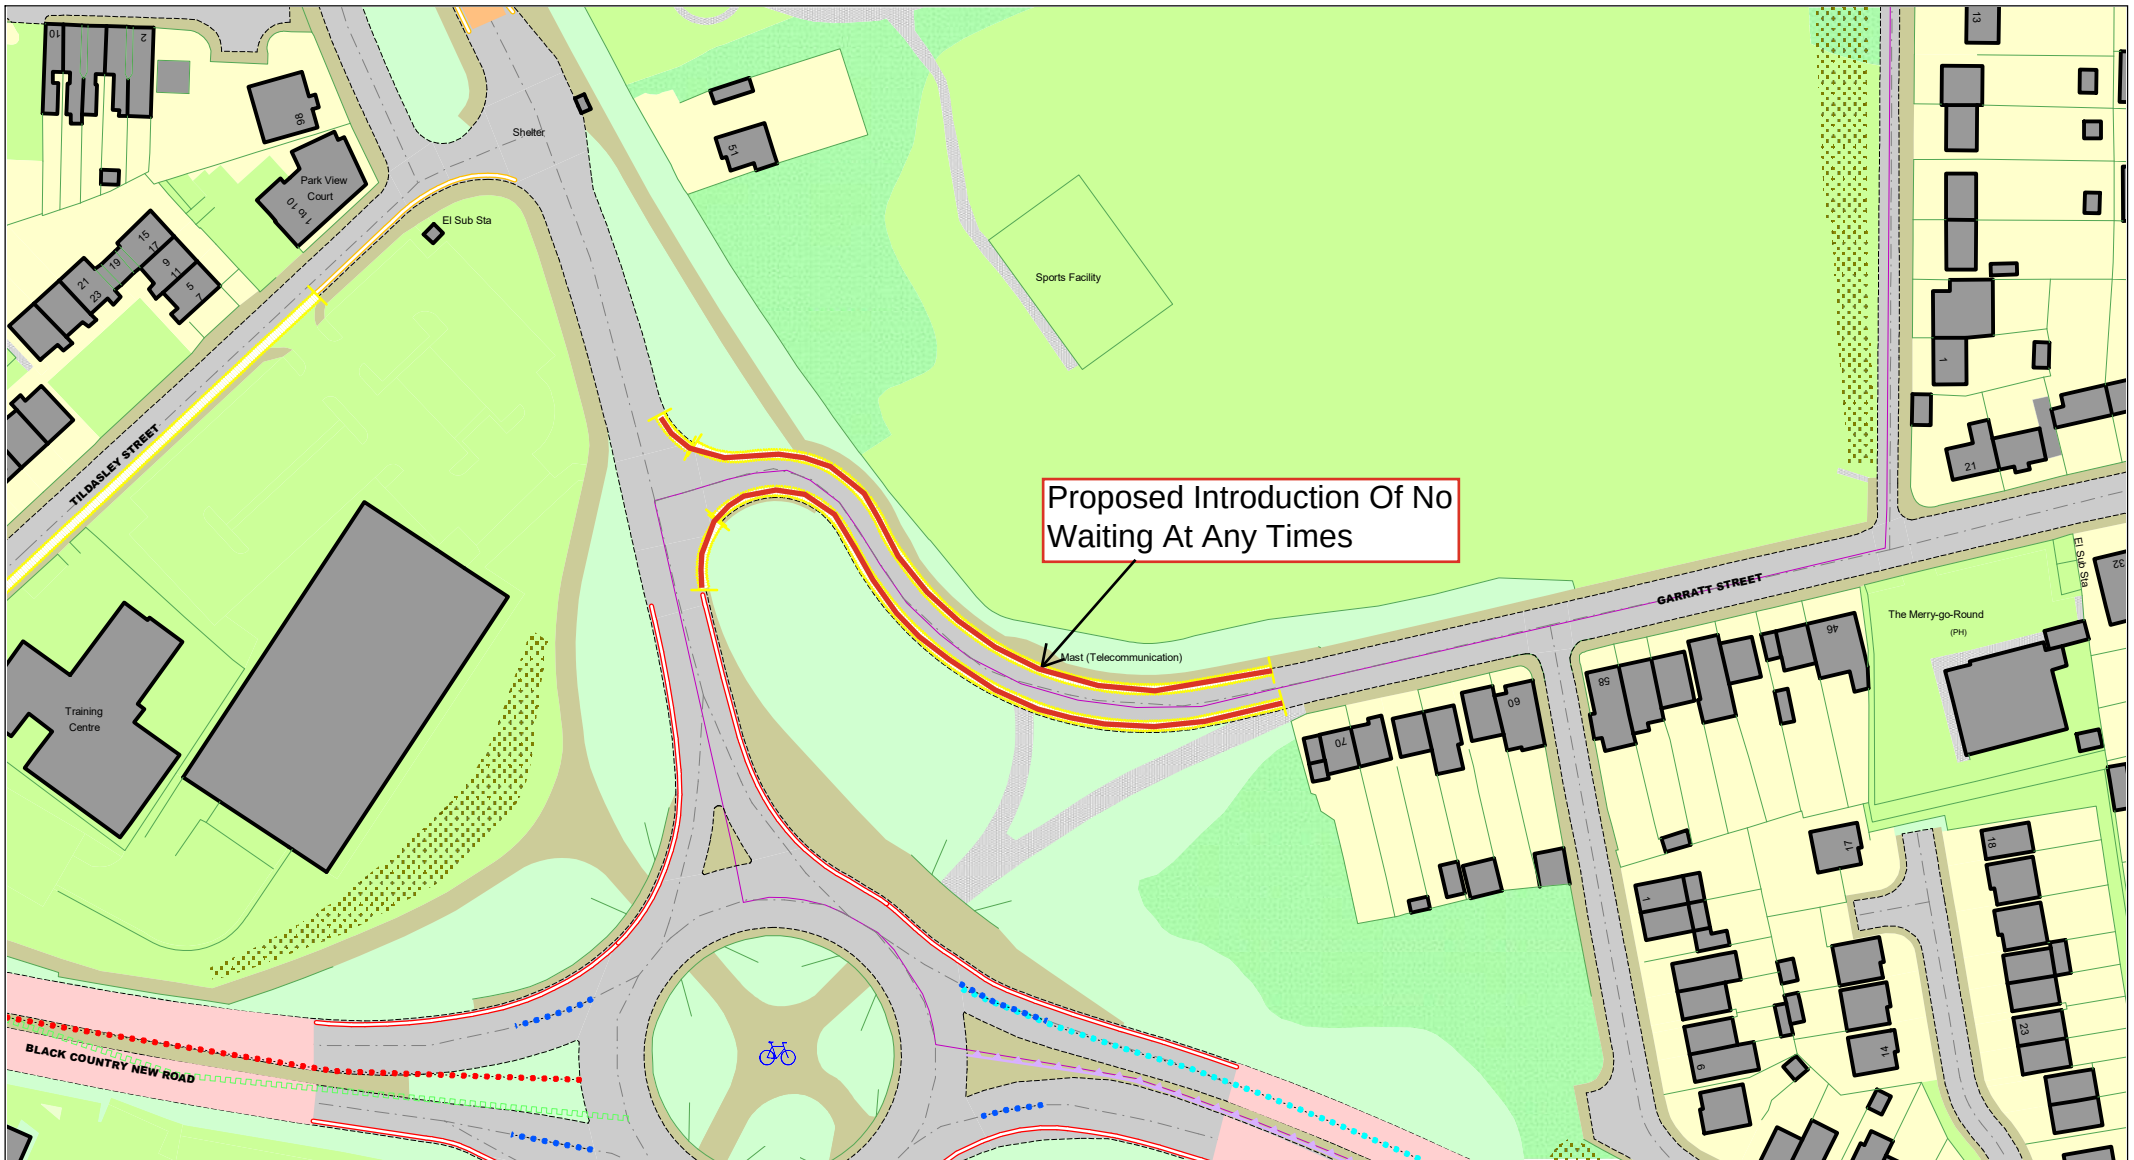

© Crown copyright. All rights reserved
Sandwell MBC
Licence No. AC0000824500 2026



Garratt Street, West Bromwich, B71 1NH Proposed Introduction Of No Waiting At Any Times

SCALE	N.T.S
DATE	May 2026
DRAWING No.	43948 S/4
DRAWN BY	M.Mcilroy



© Crown copyright. All rights reserved
Sandwell MBC
Licence No. AC0000824500 2026



Gill Street, West Bromwich, B70 7EL
Proposed Introduction Of No Waiting At
Any Times

SCALE

N.T.S

DATE


May 2026

DRAWING No.

43948 S/4

DRAWN BY

M.Mcilroy

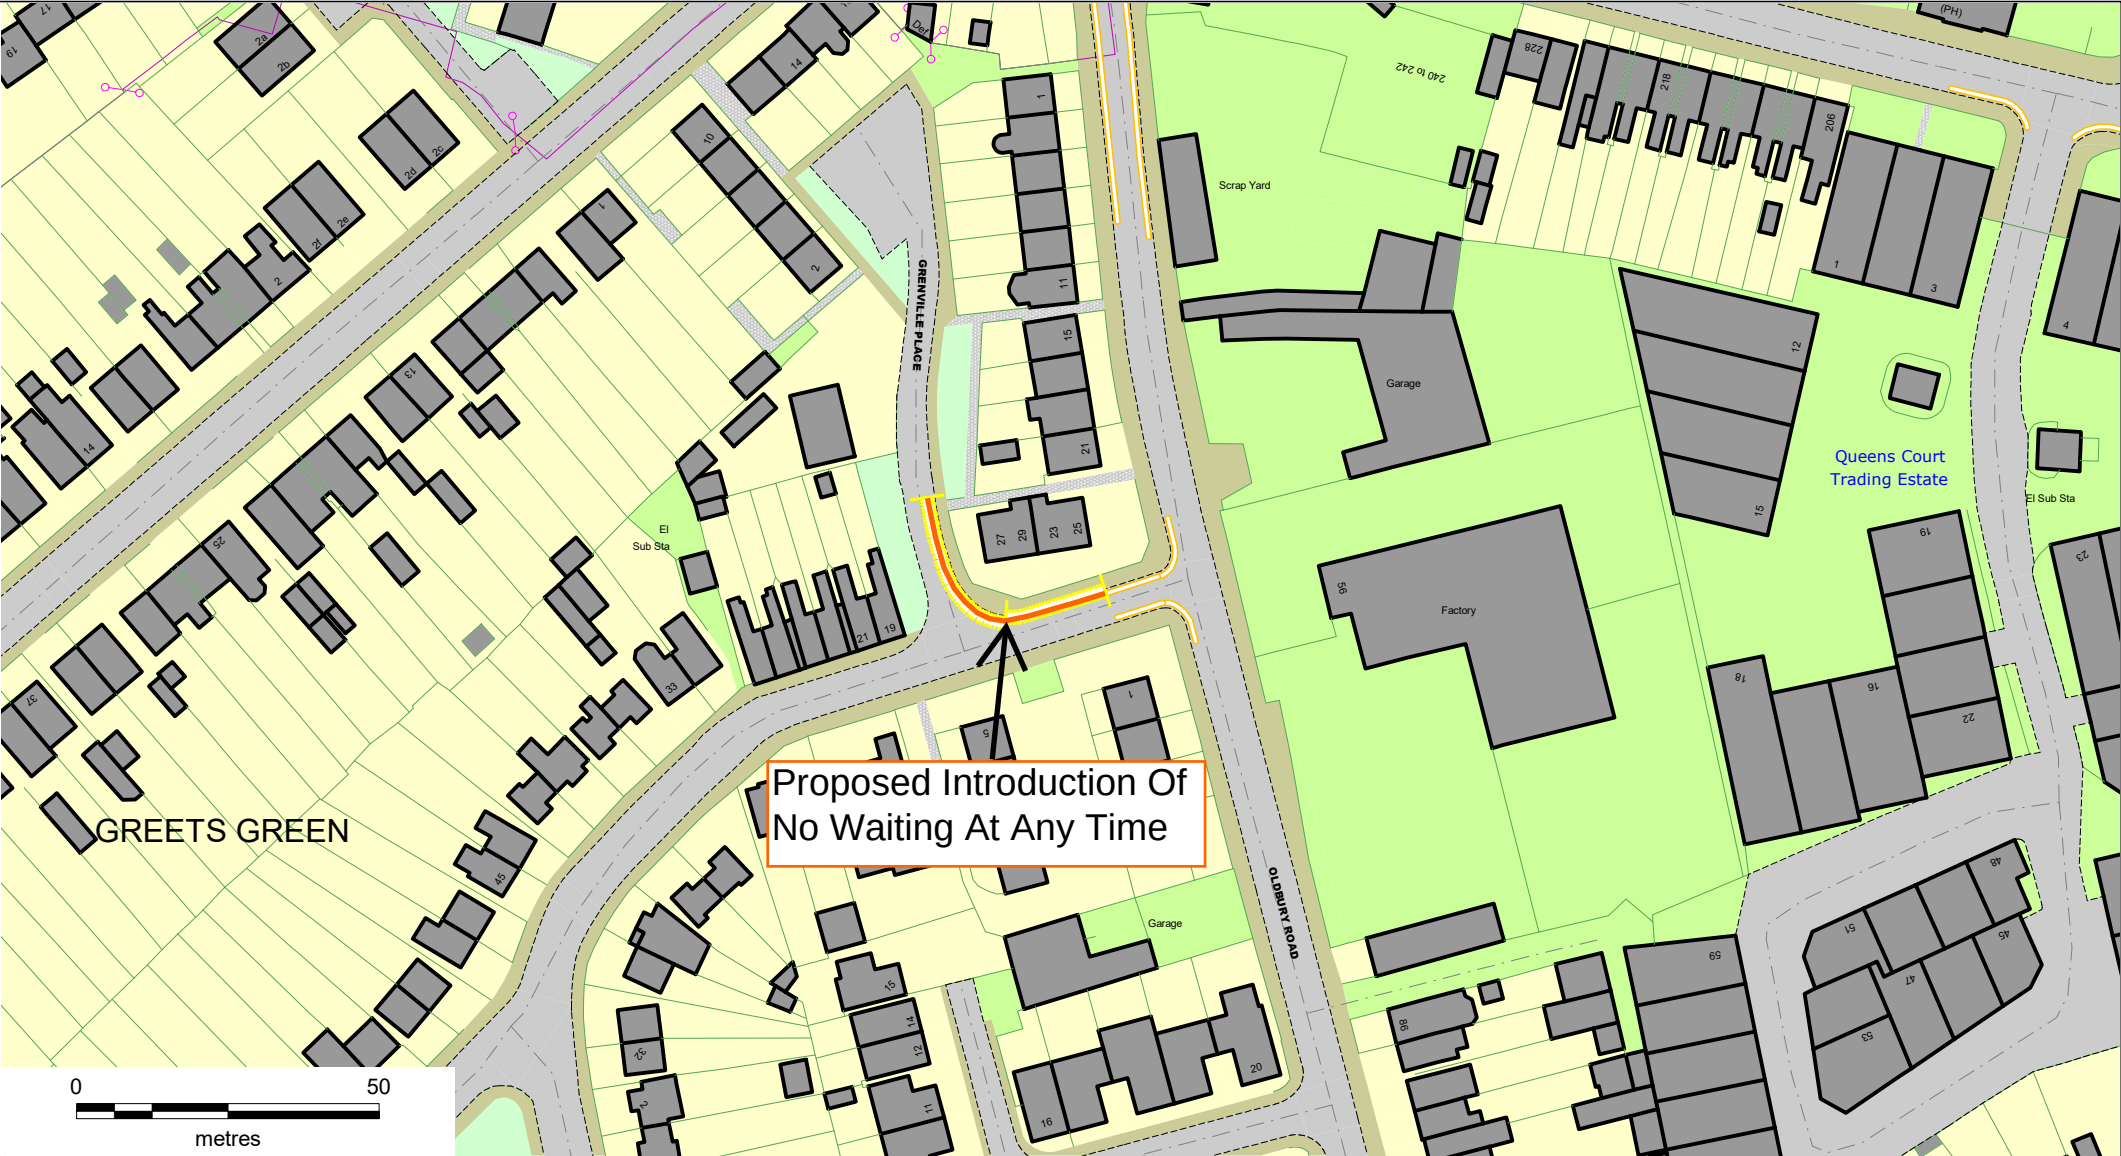


Proposed Introduction Of
No Waiting At Any Time

© Crown copyright. All rights reserved
Sandwell MBC
Licence No. AC0000824500 2026



Grenville Place, West Bromwich, B70 9XH
Proposed Introduction of No Waiting At Any
Time

SCALE	NTS
DATE	July 2026
DRAWING No.	43948 S/4
DRAWN BY	MGM

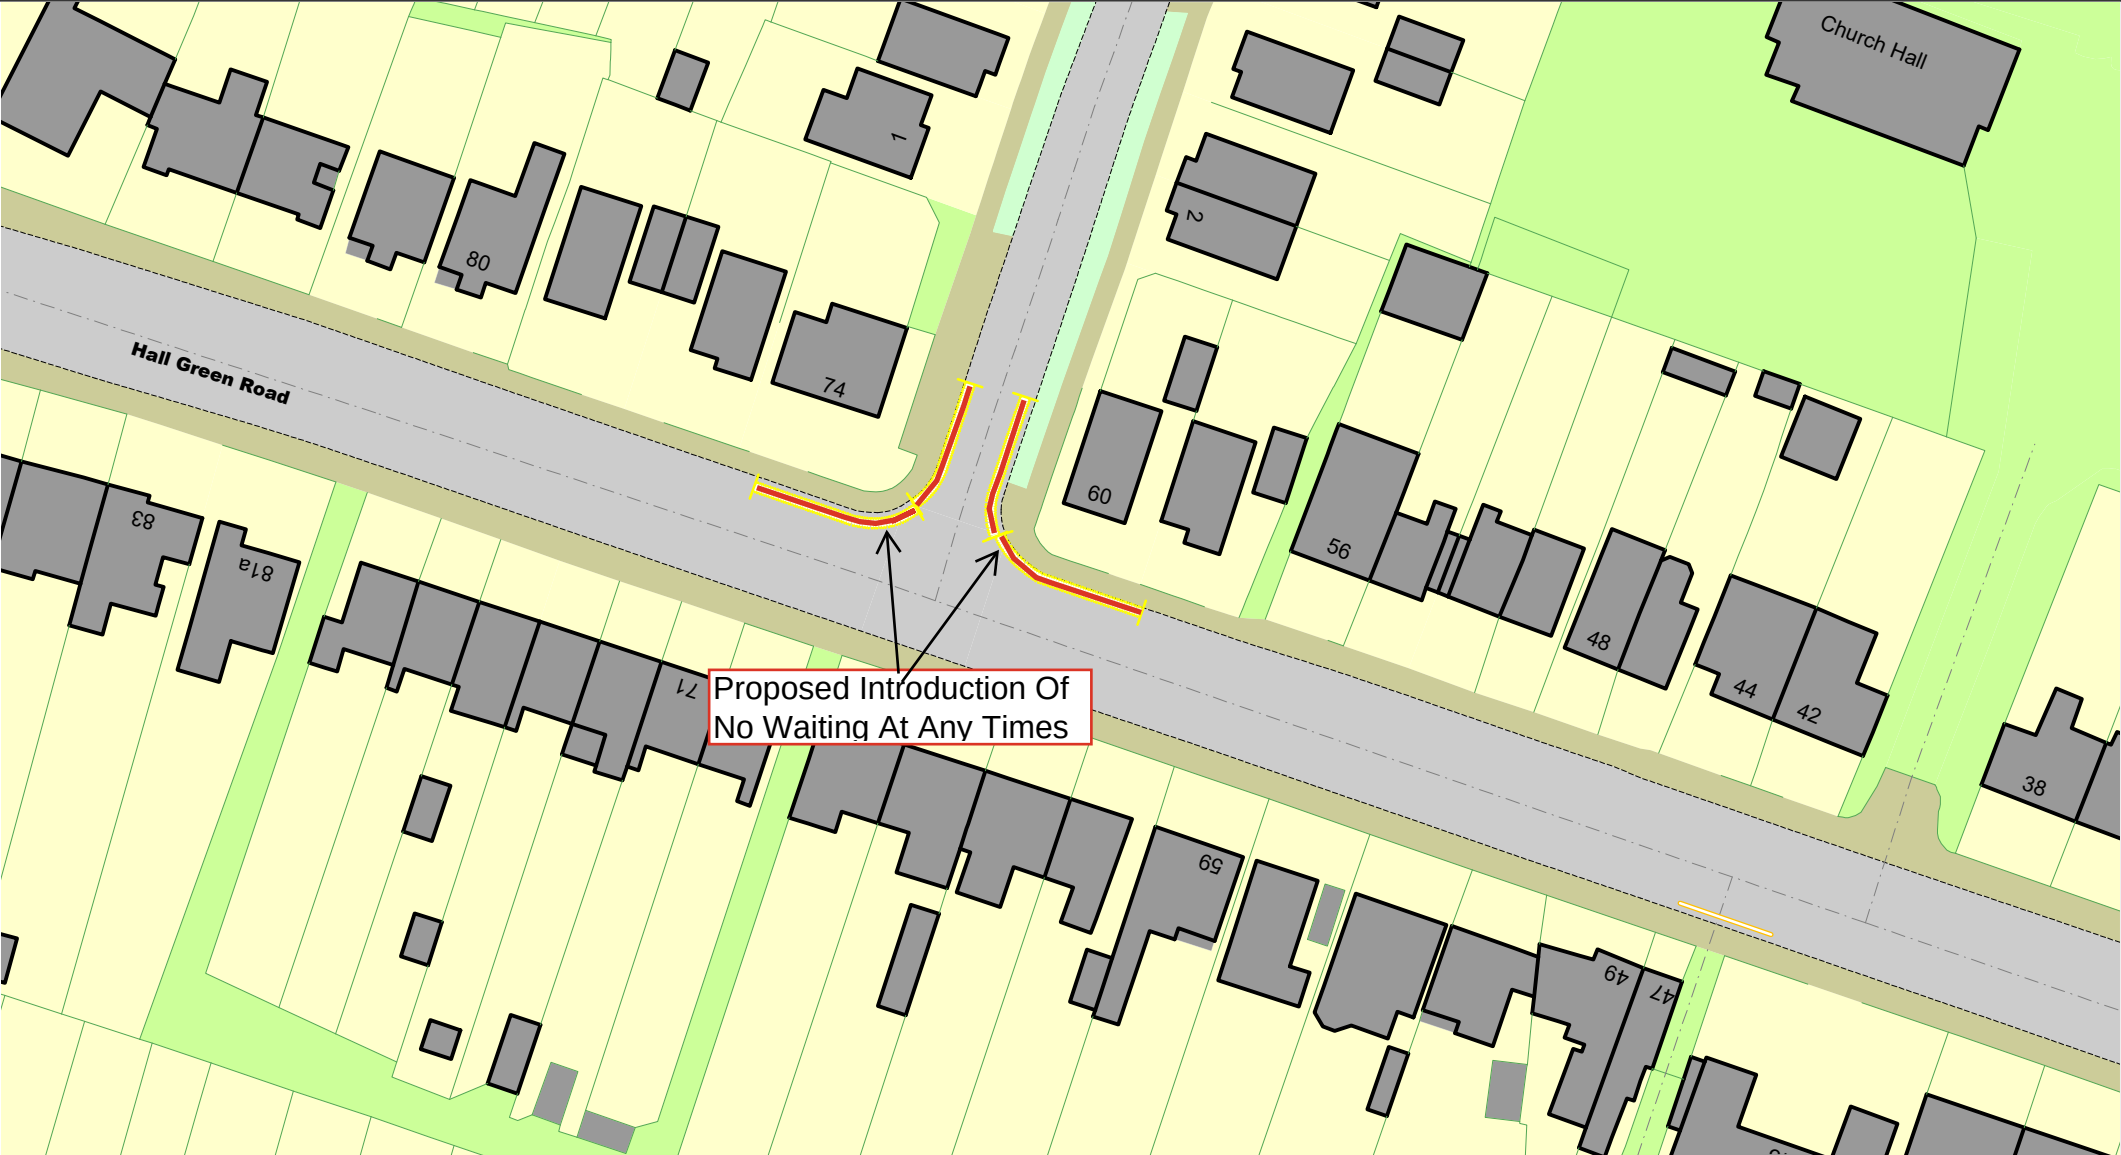


Proposed Introduction Of
No Waiting At Any Times

Hall Green Road, West Bromwich, B71 3LA
Proposed Introduction Of No Waiting At Any
Times

© Crown copyright. All rights reserved
Sandwell MBC
Licence No. AC0000824500 2026



SCALE	N.T.S
DATE	May 2026
DRAWING No.	43948 S/4
DRAWN BY	M.Mcilroy

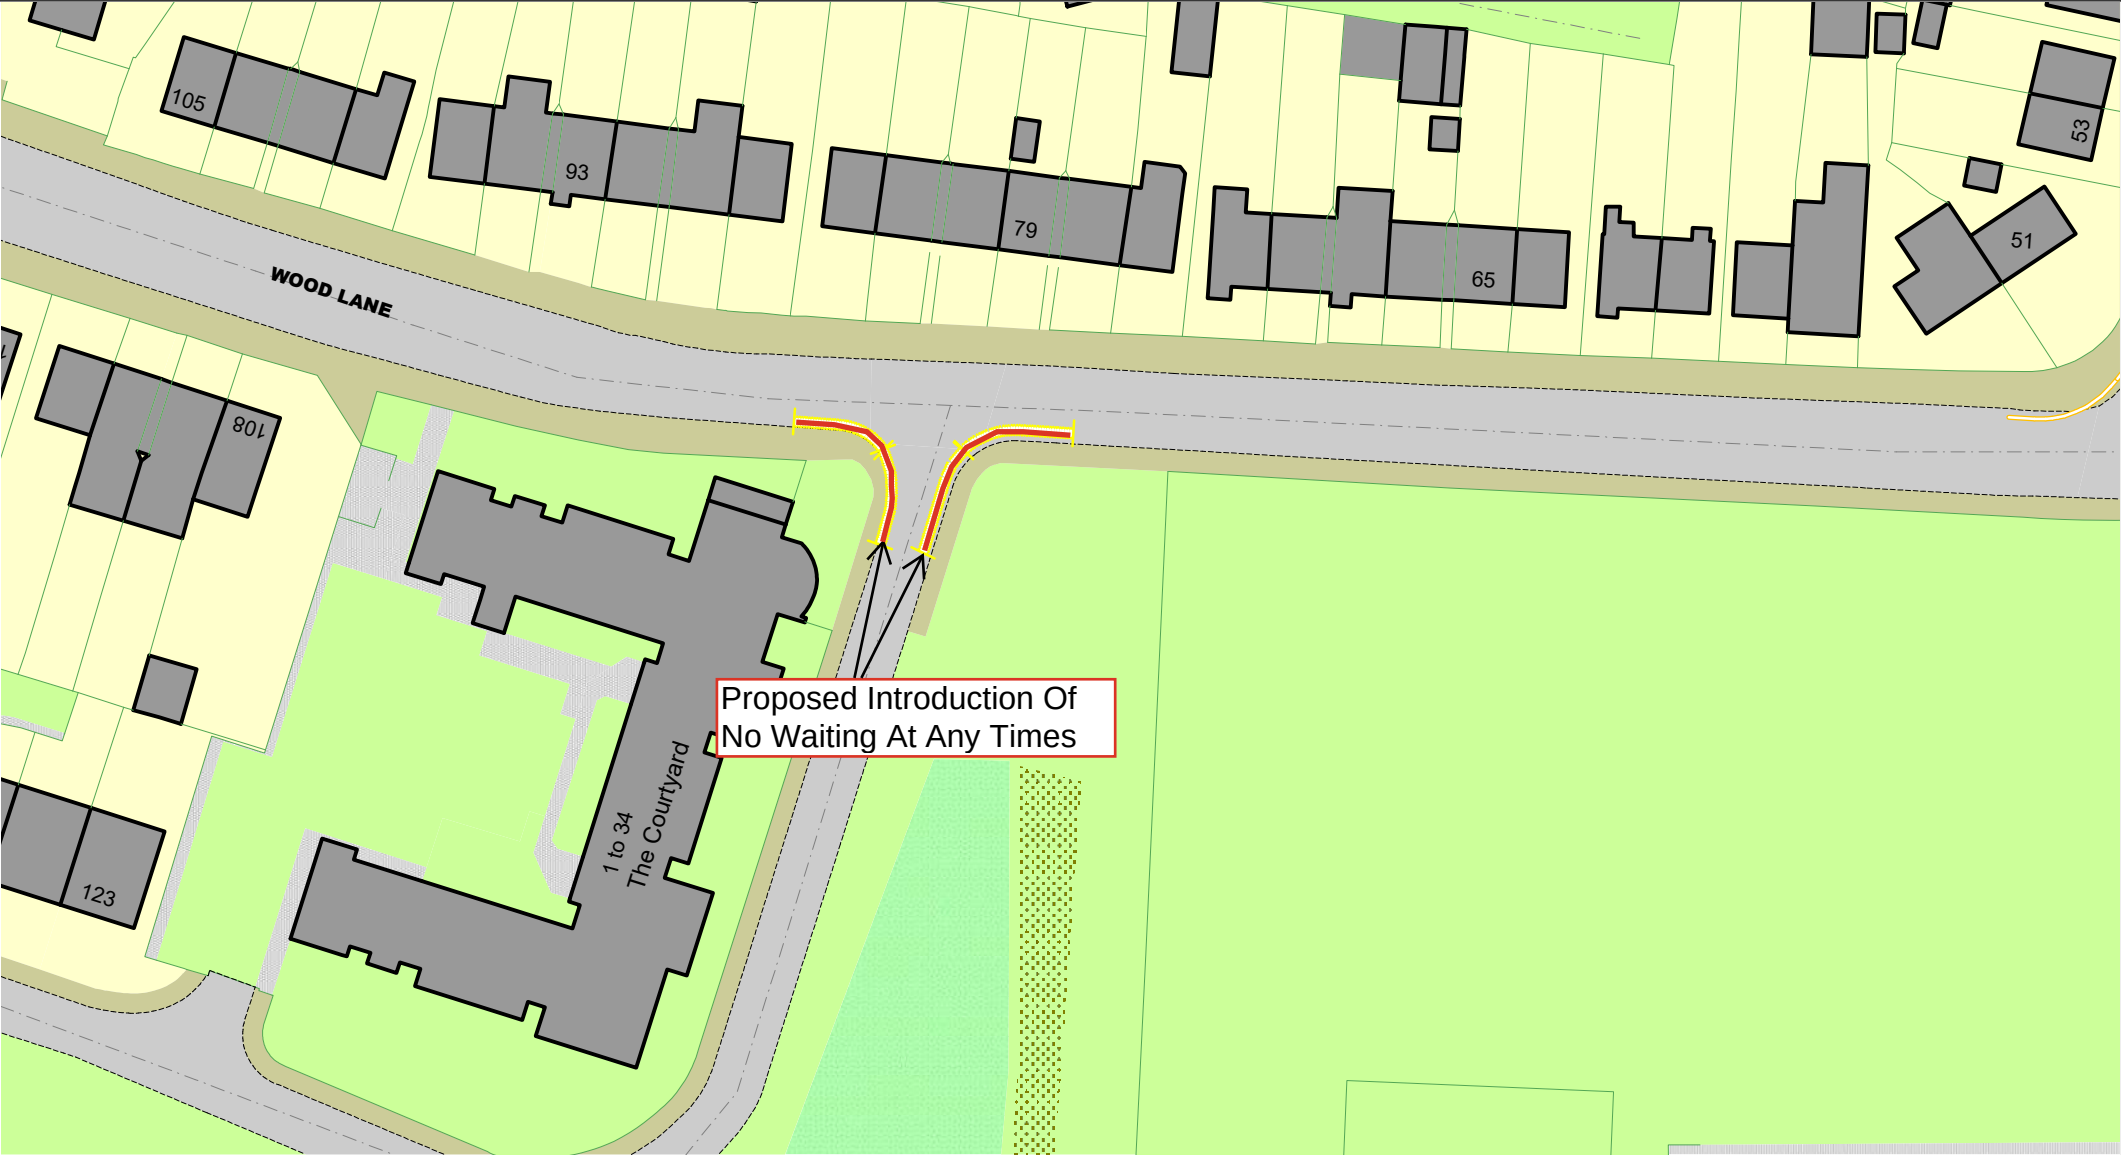


Proposed Introduction Of
No Waiting At Any Times

© Crown copyright. All rights reserved
Sandwell MBC
Licence No. AC0000824500 2026



Hamblett's Road, West Bromwich, B70 9PT
Proposed Introduction Of No Waiting At Any
Times

SCALE	N.T.S
DATE	May 2026
DRAWING No.	43948 S/4
DRAWN BY	M.Mcilroy

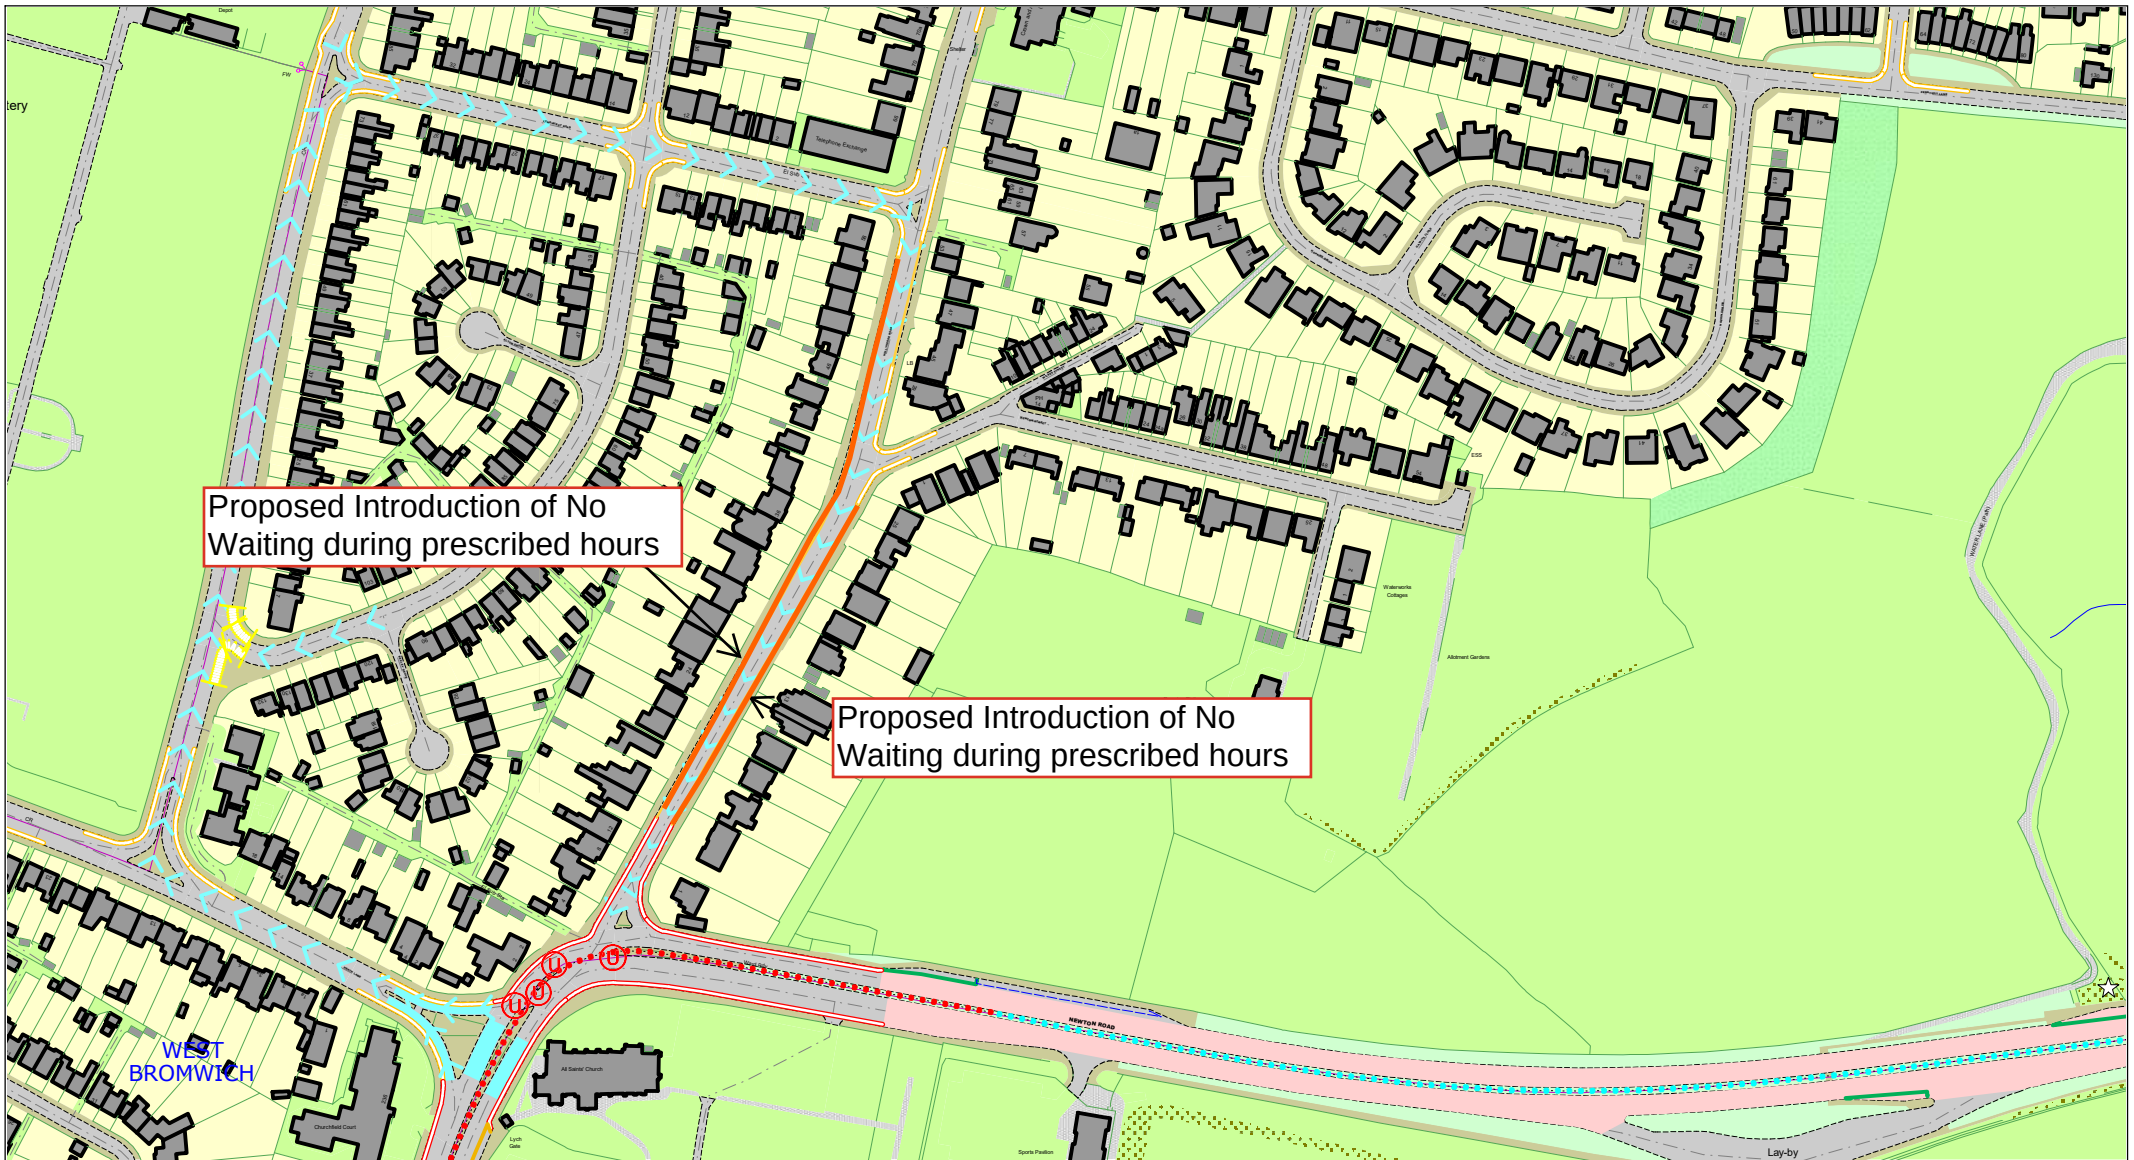


© Crown copyright. All rights reserved
Sandwell MBC
Licence No. AC0000824500 2026



Hollyhedge Road, West Bromwich,
B71 3AA
Proposed No Waiting during prescribed
hours

SCALE	N.T.S
DATE	May 2026
DRAWING No.	43948 S/4
DRAWN BY	MGM

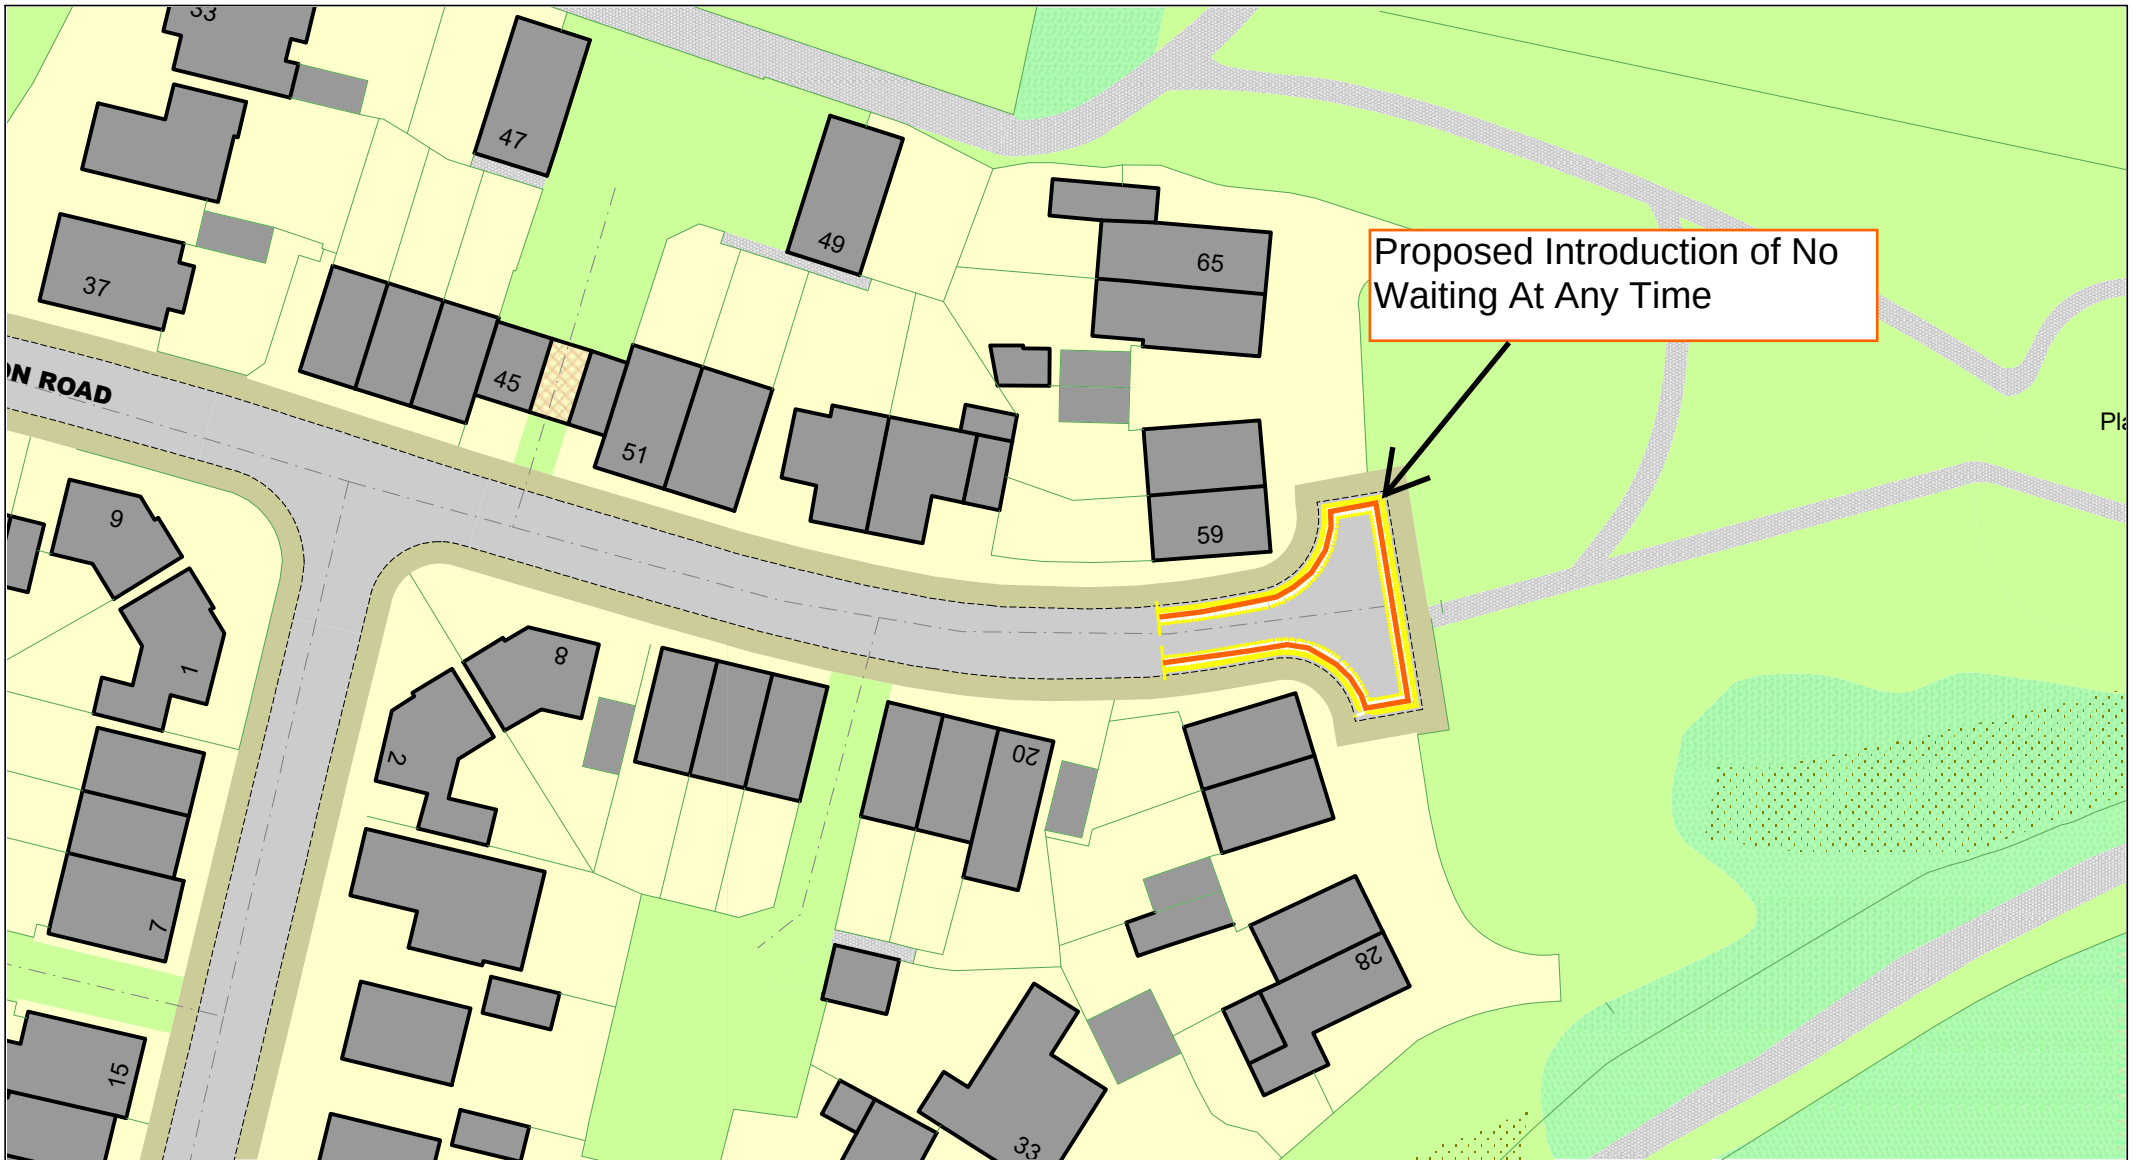

© Crown copyright. All rights reserved
Sandwell MBC
Licence No. AC0000824500 2026



Kyngston Road, West Bromwich. B71 1RU

Proposed introduction of No Waiting At Any Time

SCALE	NTS
DATE	July 2026
DRAWING No.	43948 S/4
DRAWN BY	MGM



© Crown copyright. All rights reserved
Sandwell MBC
Licence No. AC0000824500 2026



Lyndon, West Bromwich, B71 4EW
Propose Reduction Of Residents Parking from
Midnight-Midnight

SCALE

N.T.S

DATE


May 2026

DRAWING No.

43948 S/4

DRAWN BY

M.Mcilroy

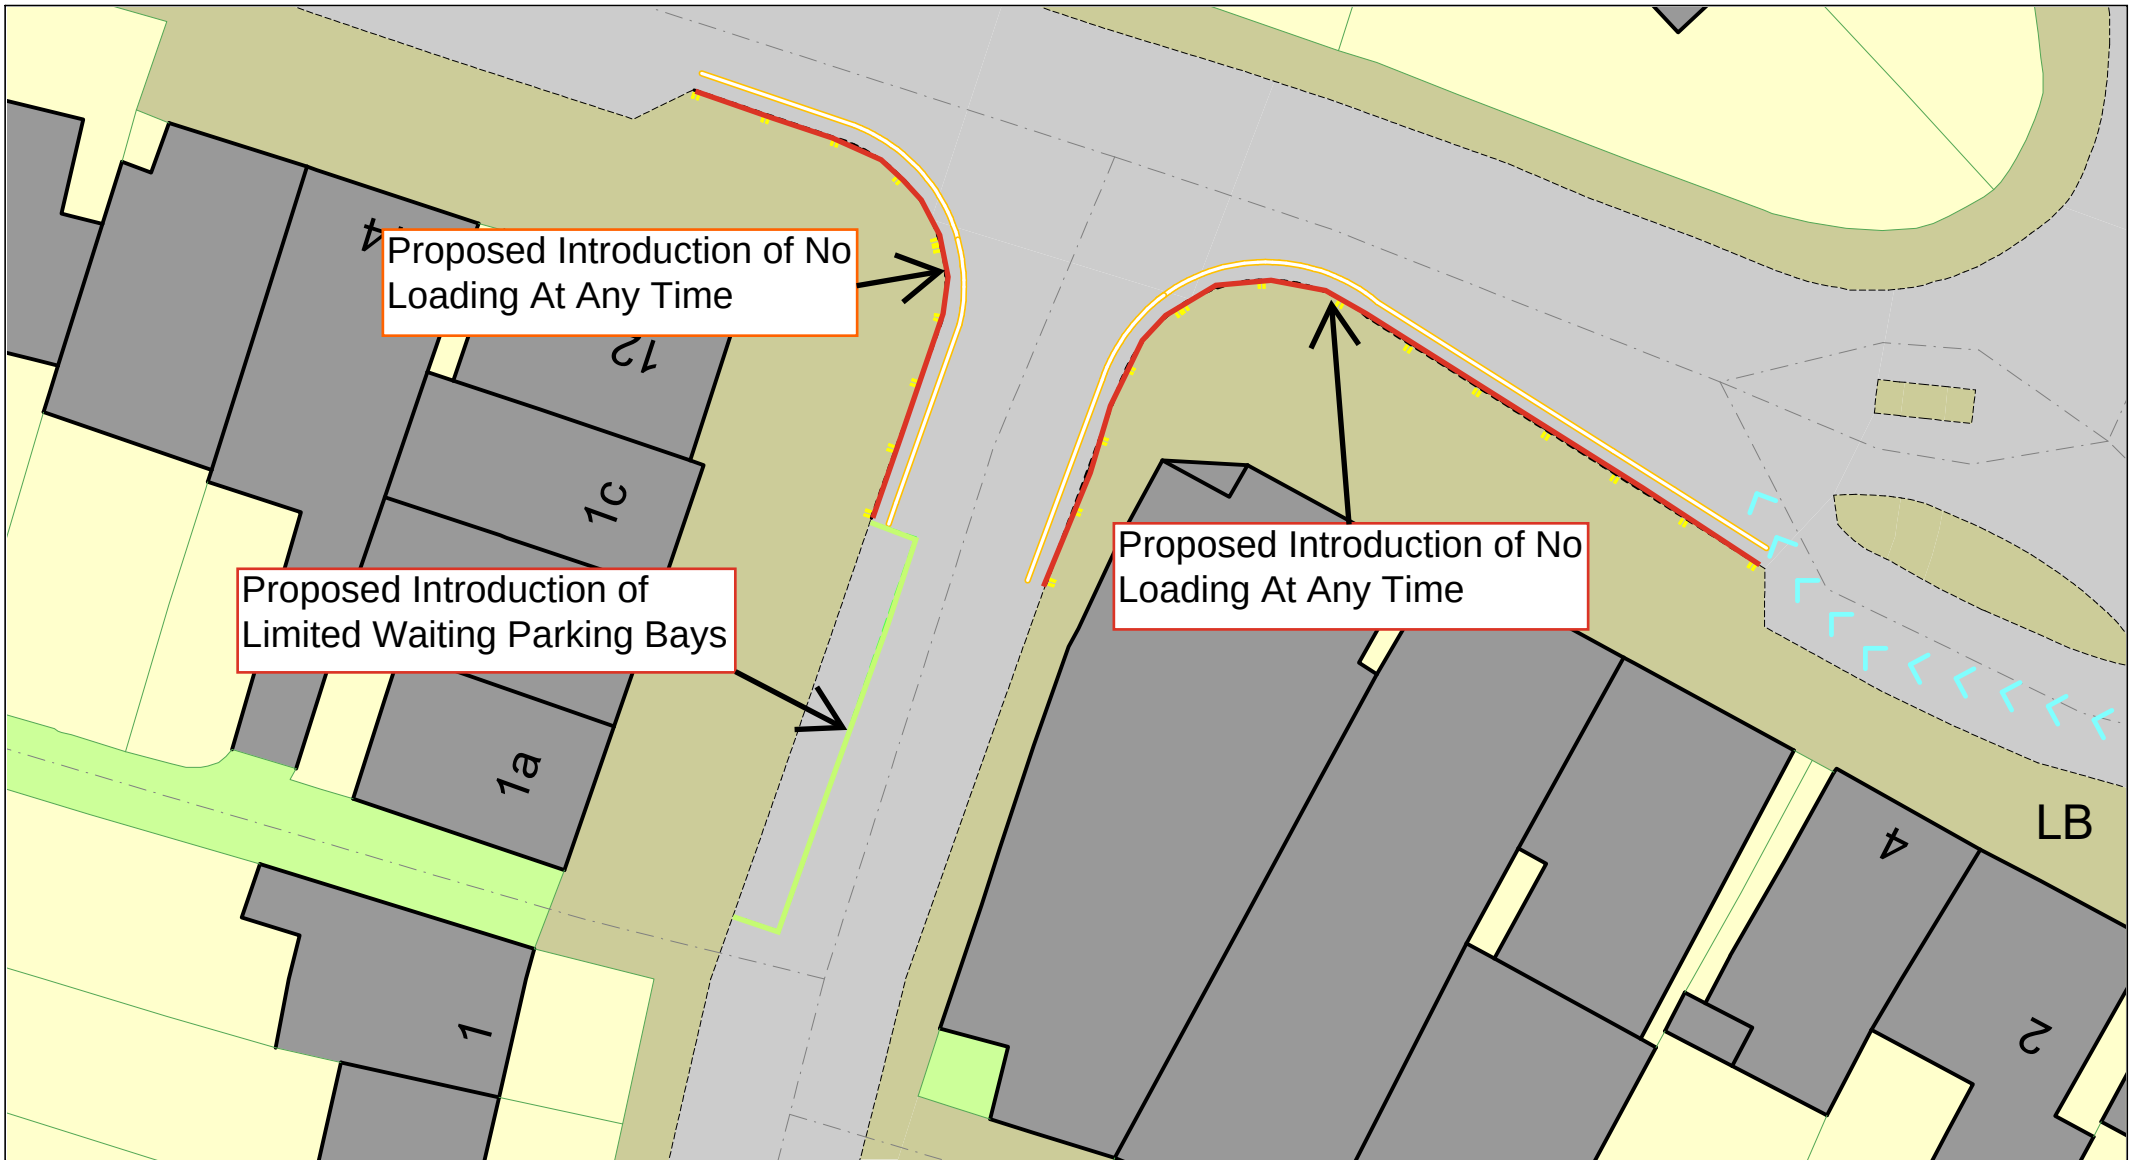

© Crown copyright. All rights reserved
Sandwell MBC
Licence No. AC0000824500 2026



Junction of Lynton Avenue and Jowetts Lane, West
Bromwich, B71 2QU
Proposed Introduction of No Loading At Any Time
Proposed Introduction of Limited Waiting Parking Bays

SCALE	NTS
DATE	July 2026
DRAWING No.	43948 S/4
DRAWN BY	MGM



© Crown copyright. All rights reserved
Sandwell MBC
Licence No. AC0000824500 2026



Roebuck Lane, West Bromwich, B70 6QP Proposed Introduction Of No Waiting At Any Times

SCALE

N.T.S

DATE


May 2026

DRAWING No.

43948 S/4

DRAWN BY

M.Mcilroy

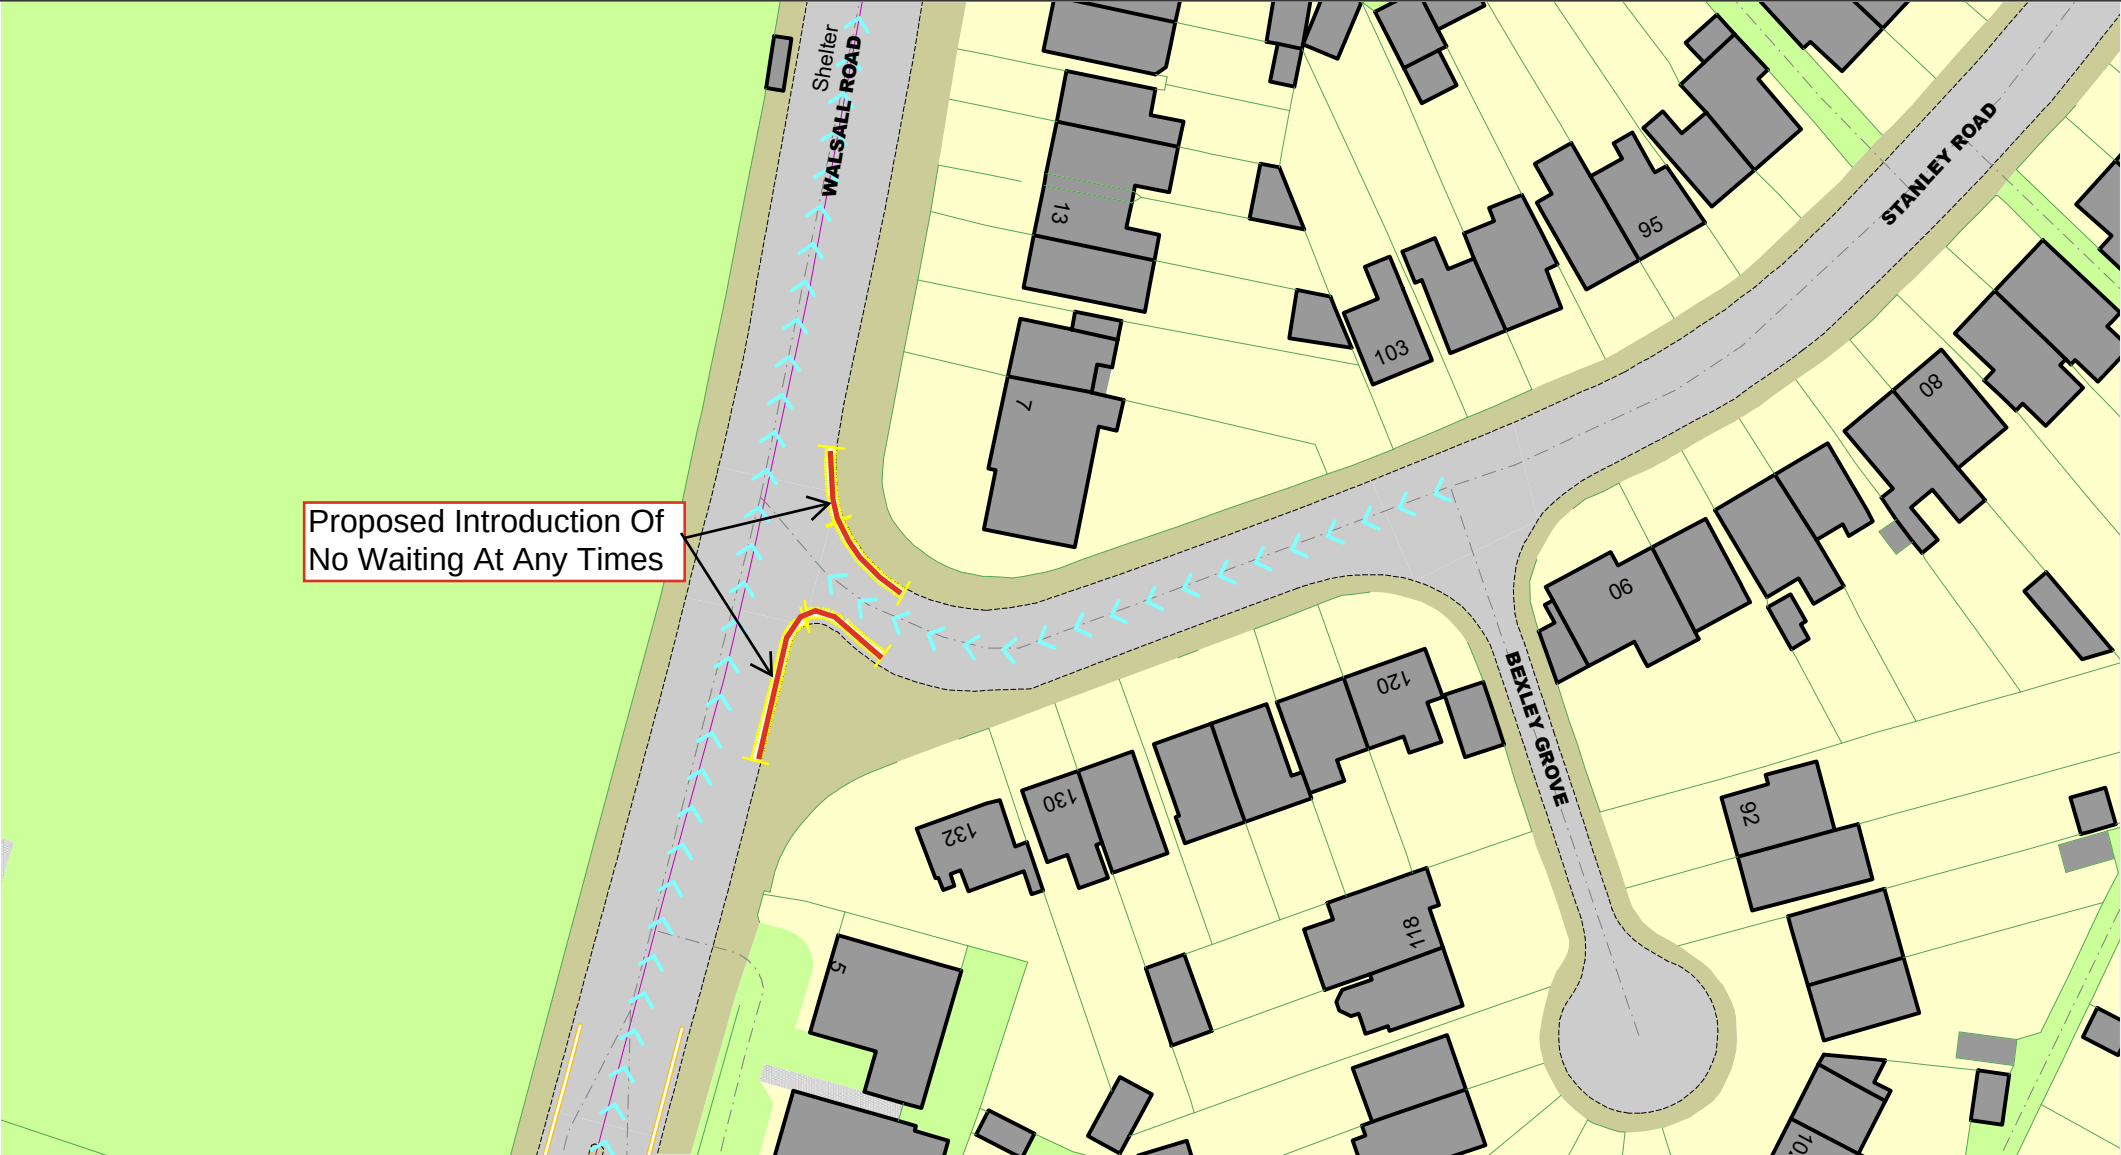


© Crown copyright. All rights reserved
Sandwell MBC
Licence No. AC0000824500 2026



Stanley Road, West Bromwich, B71 3JQ
Proposed Introduction Of No Waiting At Any
Times

SCALE	N.T.S
DATE	May 2026
DRAWING No.	43948 S/4
DRAWN BY	M.Mcilroy

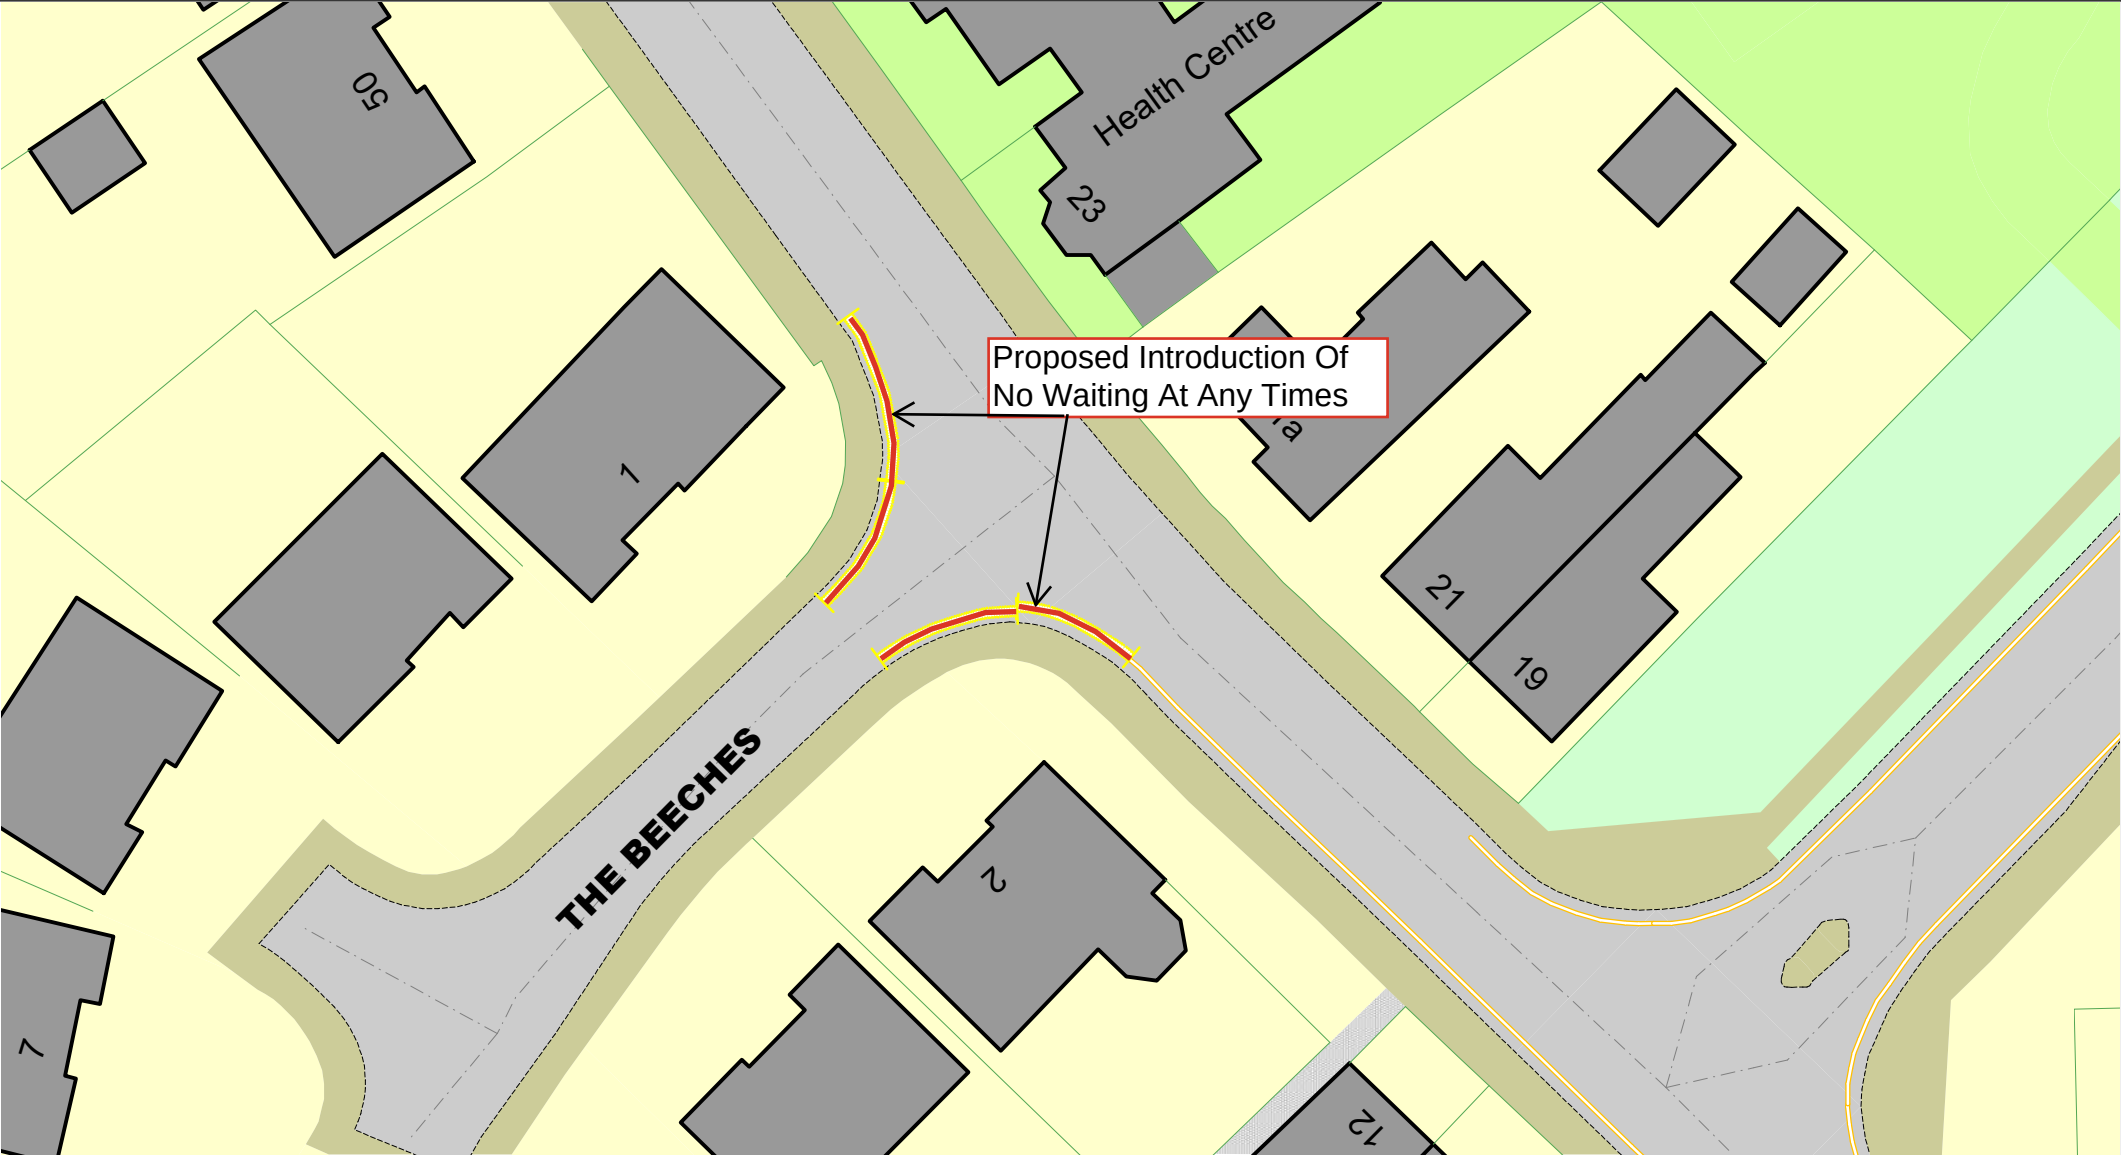

© Crown copyright. All rights reserved
Sandwell MBC
Licence No. AC0000824500 2026



The Beeches, West Bromwich, B70 6QB
Proposed Introduction Of No Waiting At
Any Time

SCALE	N.T.S
DATE	May 2026
DRAWING No.	43948 S/4
DRAWN BY	M.Mcilroy



Tildasley Street, West Bromwich Proposed Introduction Of No Waiting At Any Times

SCALE	N.T.S
DATE	22/05/2026
DRAWING No.	43948 S/4
DRAWN BY	M.Mcilroy




© Crown copyright. All rights reserved
Sandwell MBC
Licence No. AC0000824500 2026



Turton Road, West Bromwich, B70 8LA
Proposed Introduction Of No Waiting At
Any Times

SCALE	N.T.S
DATE	May 2026
DRAWING No.	43948 S/4
DRAWN BY	M.Mcilroy

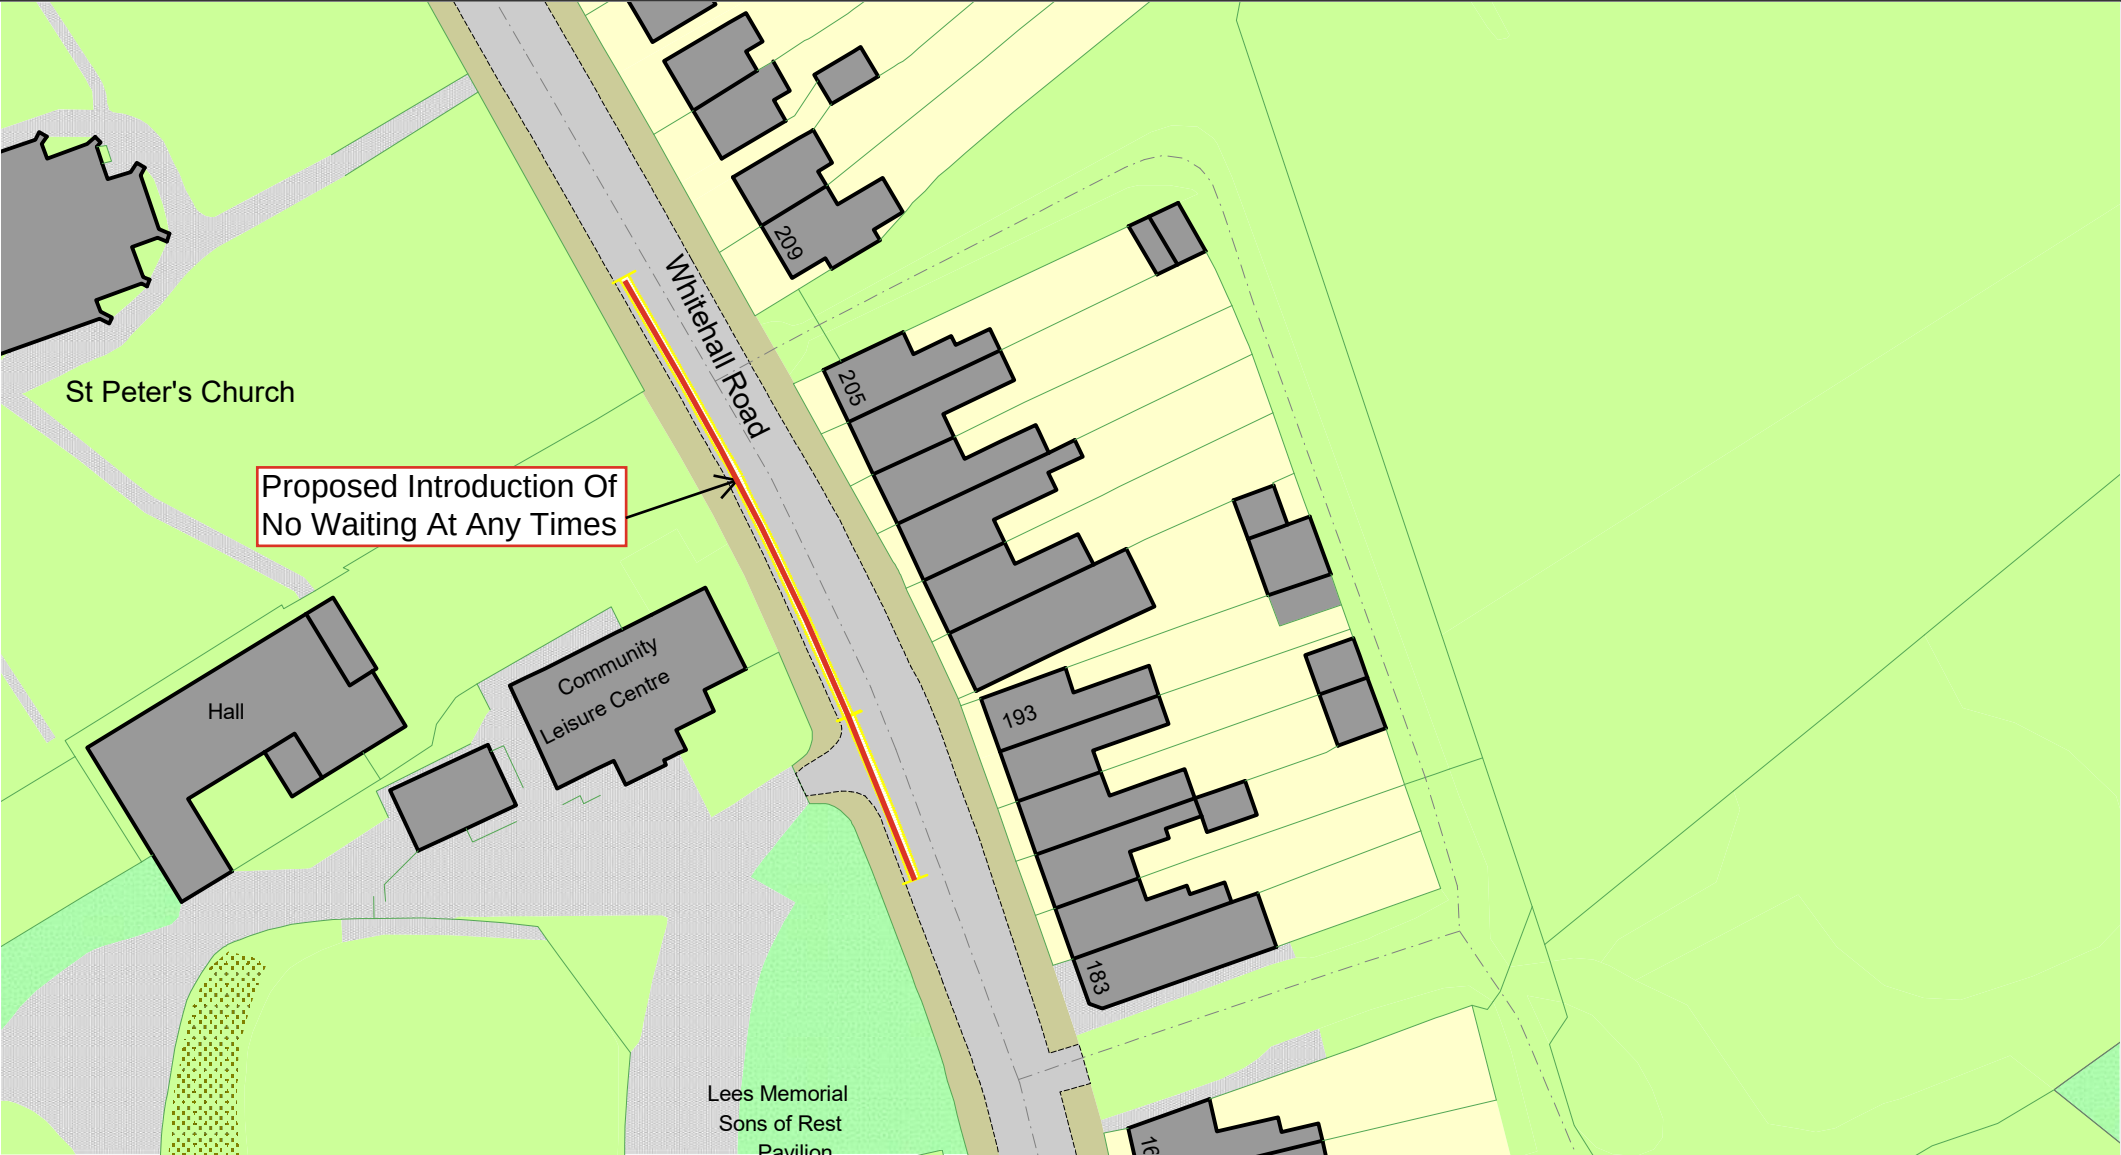


© Crown copyright. All rights reserved
Sandwell MBC
Licence No. AC0000824500 2026



Whitehall Road, West Bromwich, B70 0HF
Proposed Introduction Of No Waiting At Any Times

SCALE	N.T.S
DATE	May 2026
DRAWING No.	43948 S/4
DRAWN BY	M.Mcilroy

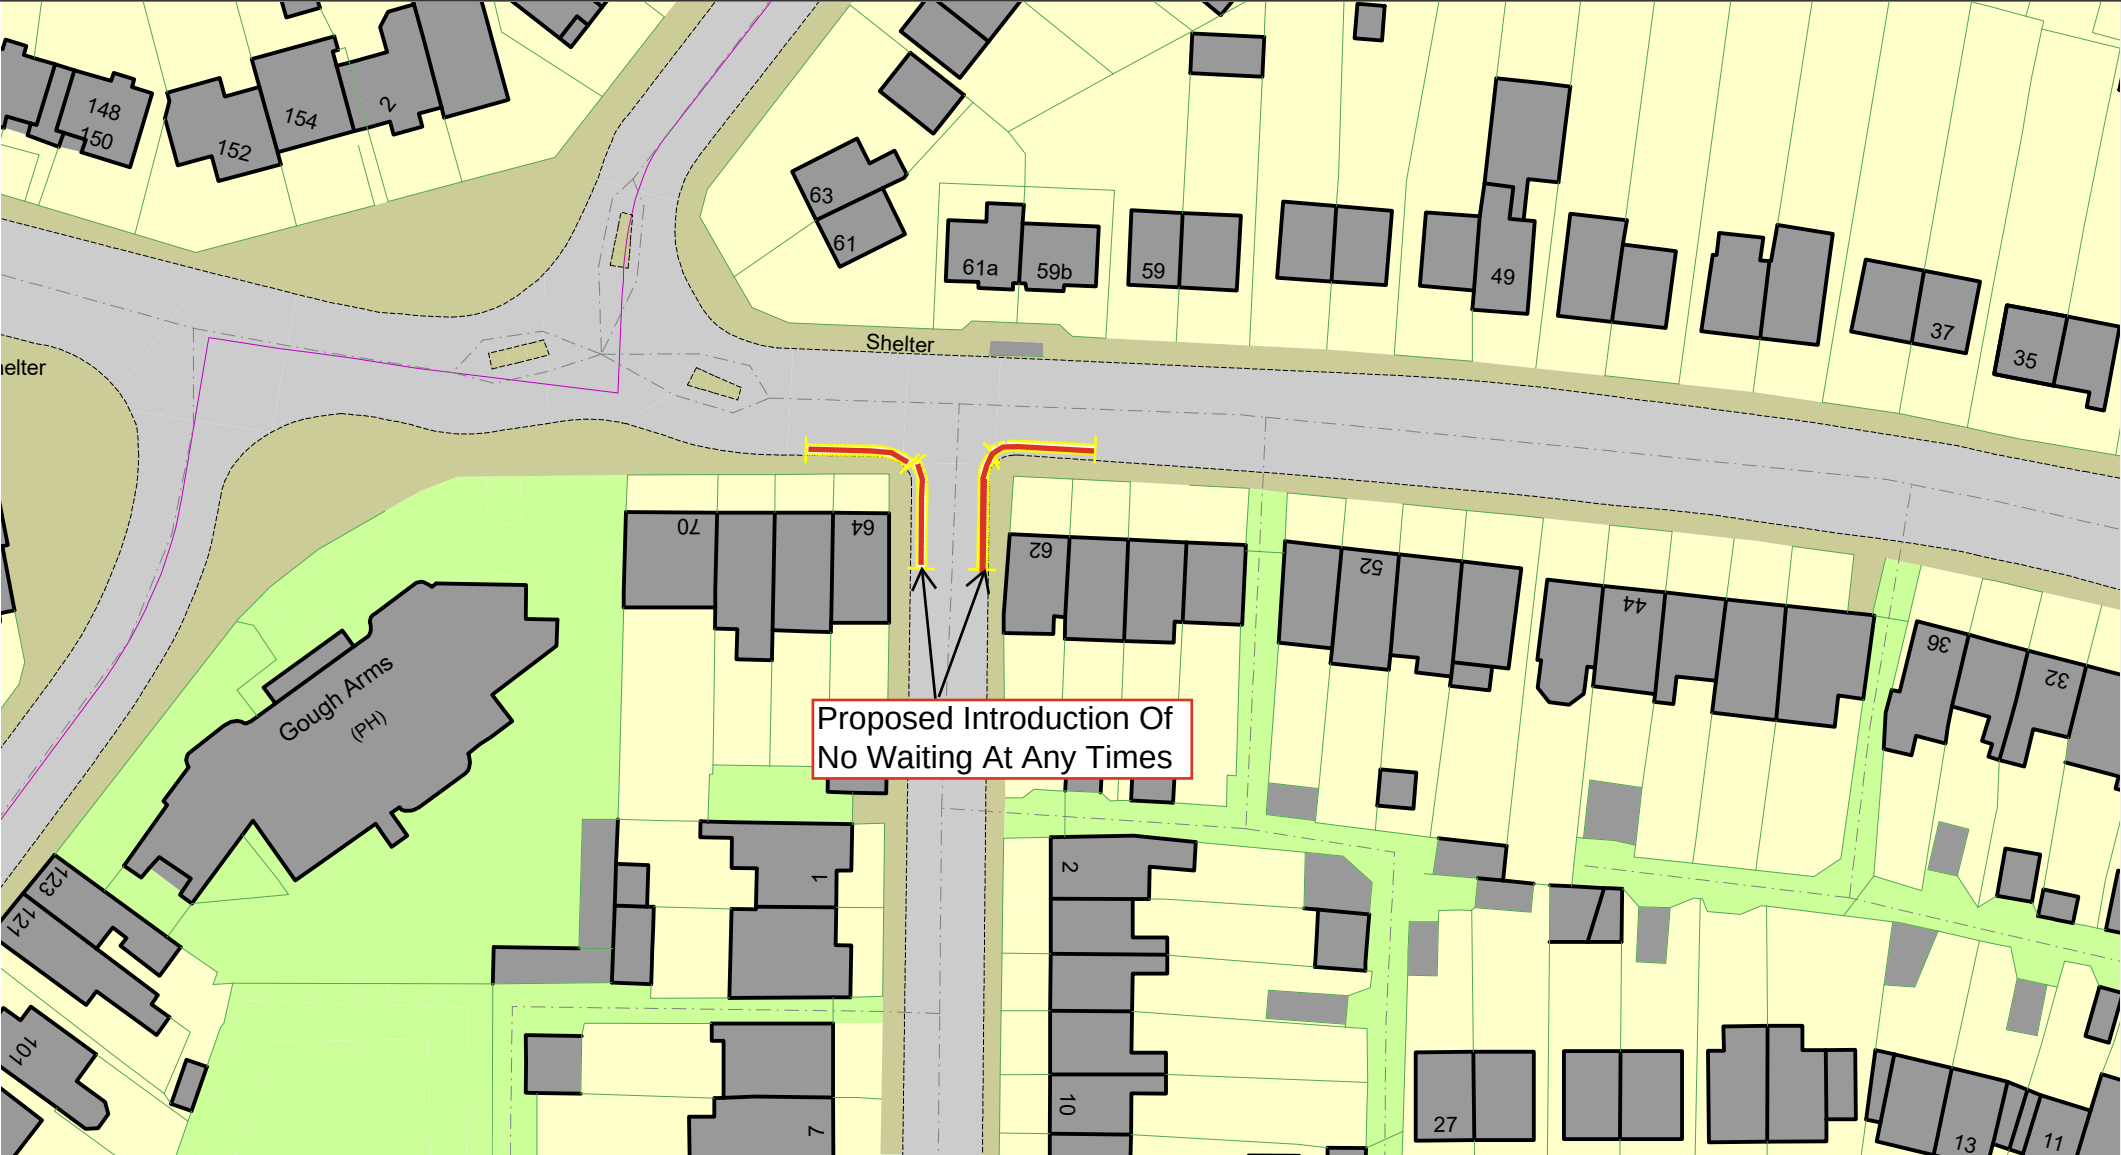

Willis Avenue, West Bromwich, B71 2QS
Proposed Introduction Of No Waiting At Any Times

SCALE	N.T.S
DATE	May 2026
DRAWING No.	43948 S/4
DRAWN BY	M.Mcilroy