




NOTES:
ALL TRAFFIC MANAGEMENT TO BE IN ACCORDANCE WITH 'SAFETY AT STREETWORKS & ROADWORKS' AND THE TSRGD 2016, AND INSTALLATION, MAINTENANCE AND DISMANTLE METHODS MUST COMPLY WITH HEADWAY TRAFFIC MANAGEMENT'S RELEVANT METHOD STATEMENT(S).

Additional Signage

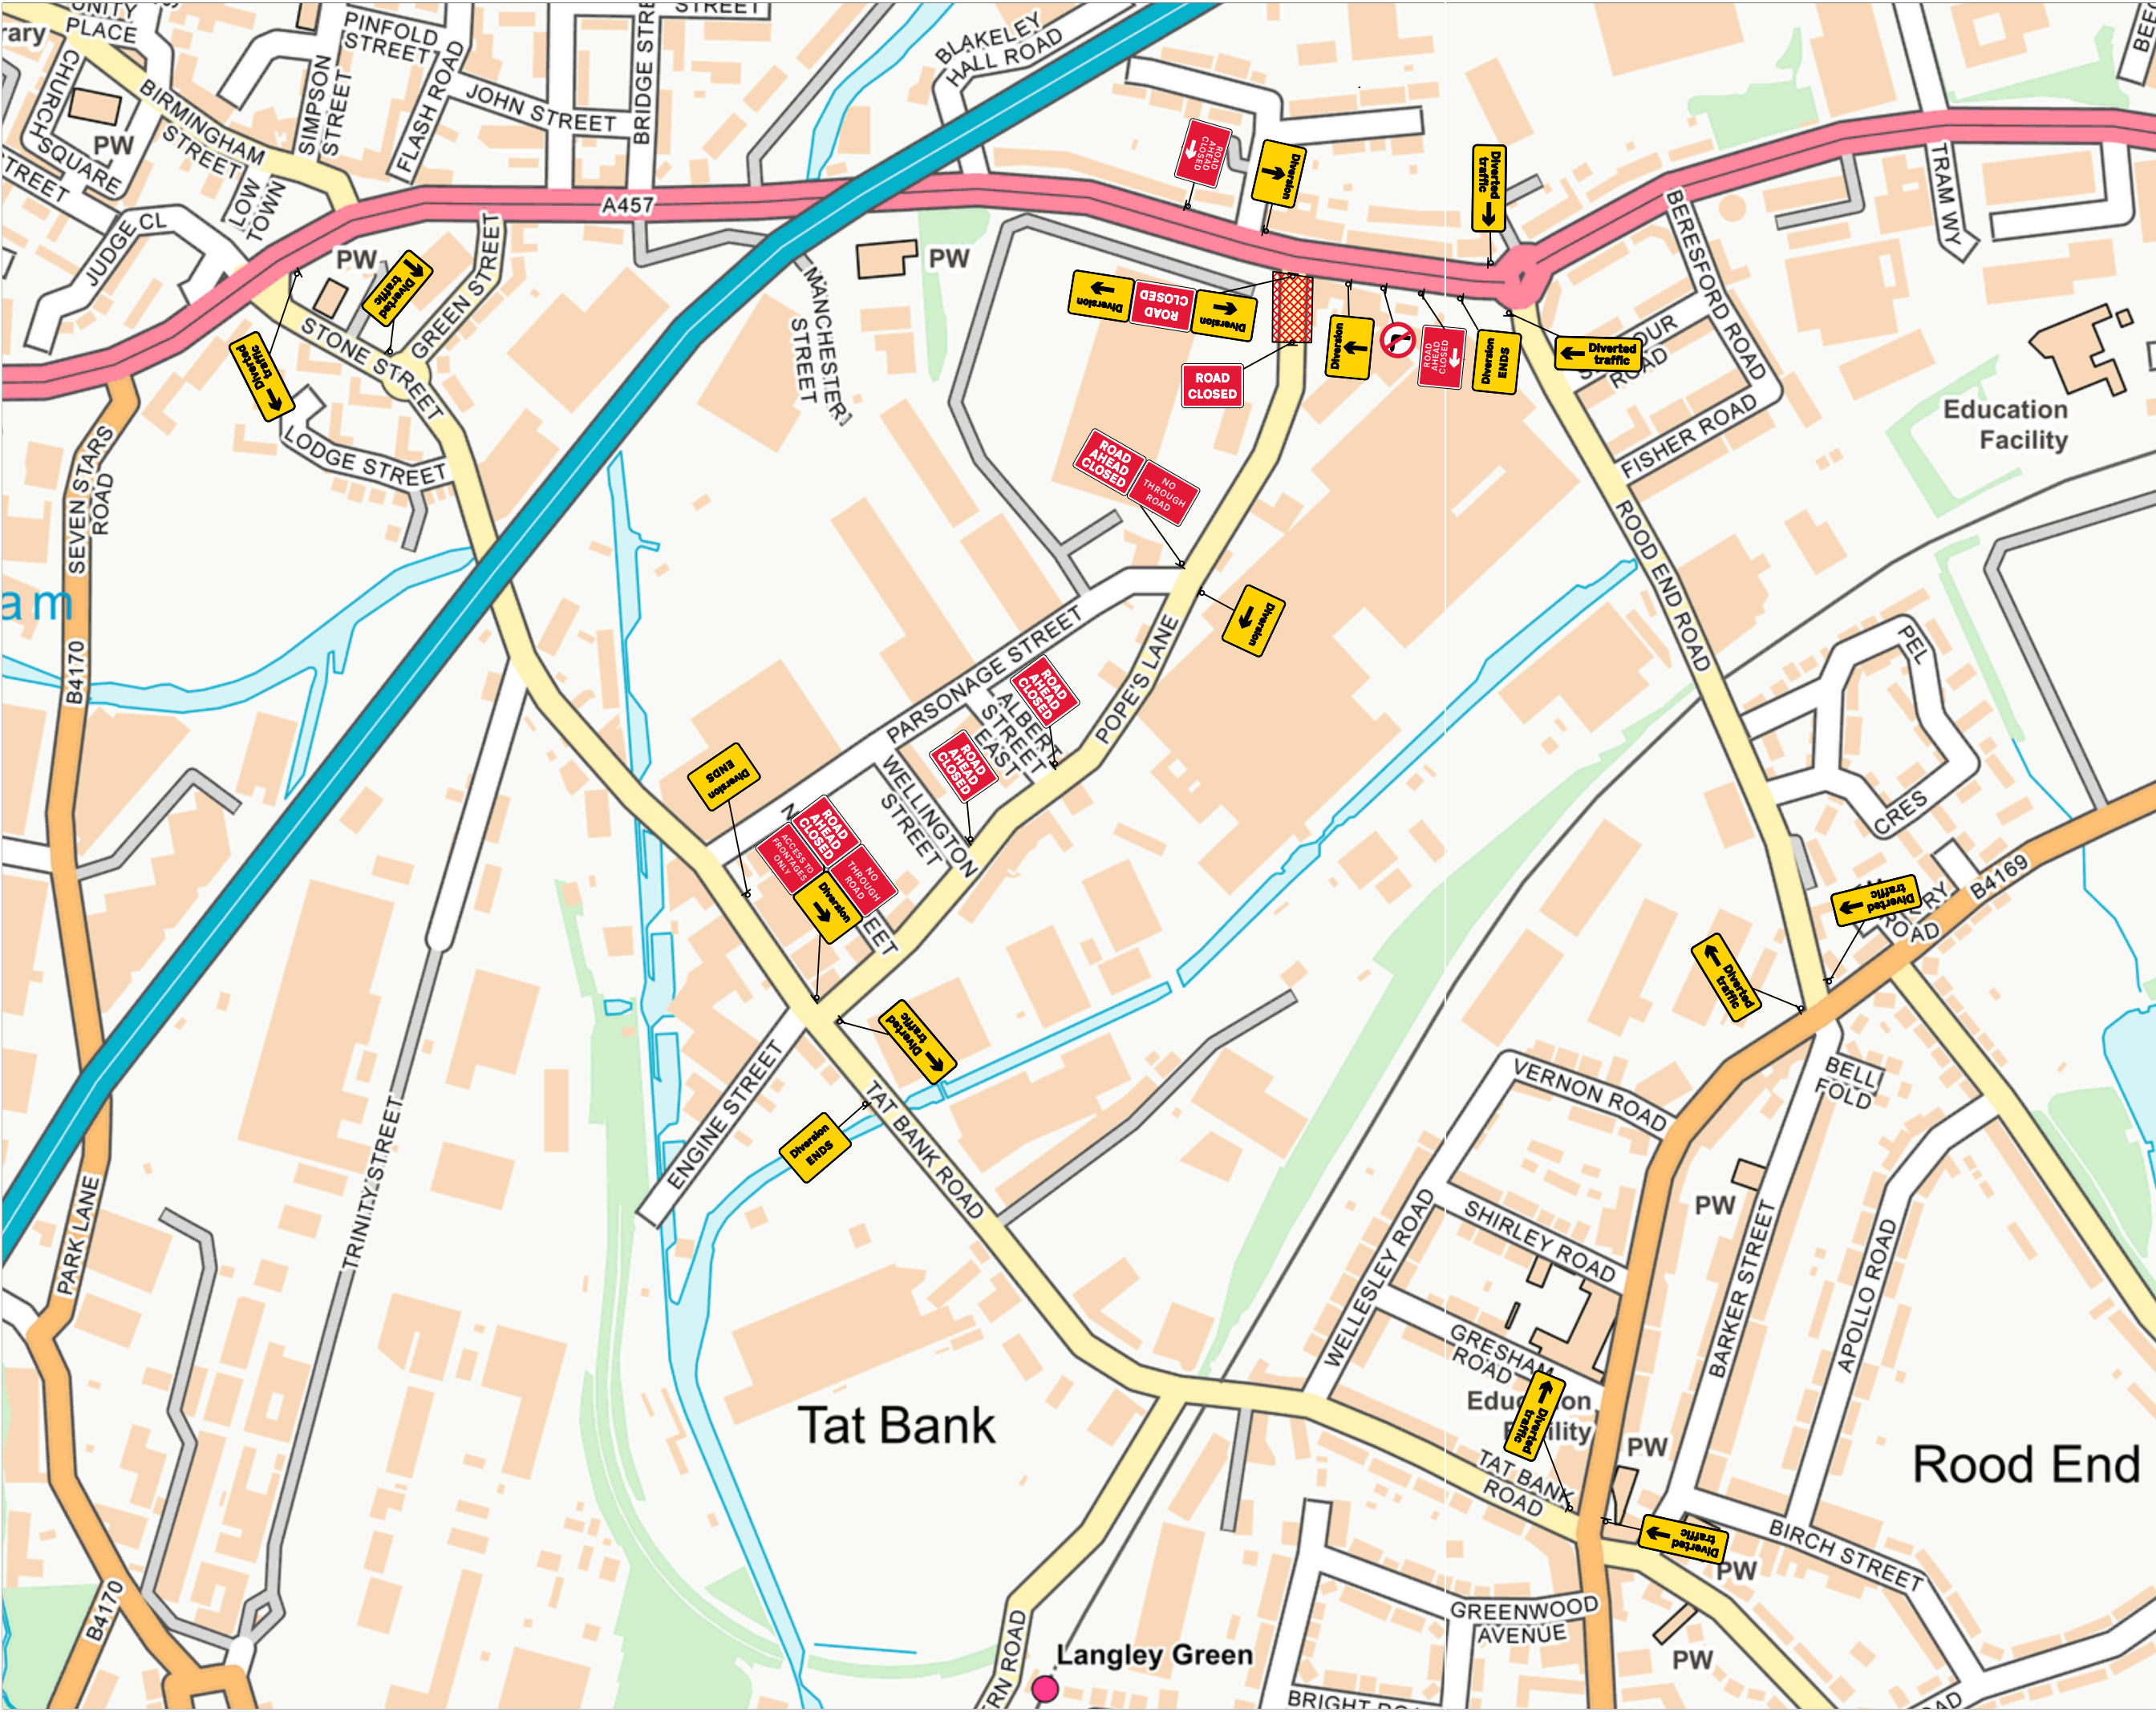

Cadent to supply and install footway/footpath closure signage accordingly before works can commence.

HEADWAY
TRAFFIC MANAGEMENT

Cadent
Your Gas Network

PROJECT:

Road Closure
Diversion

SITE ADDRESS:

Pope's Lane Jnc
Birmingham Road,
Oldbury, B69 4EW

DRAWN BY:	DATE:
L.Satchwell	27/07/2026
CHECKED BY:	OUR REF:
C.Moran	
REF:	REVISION:
	1