

30

SAFETY ZONE DIMENSIONS (S)
Permanent speed limit 30mph or less
Sideways safety zone 0.5m
Longways safety zone 0.5m
(Dimensions are minima)

KEY



-  Pedestrian Barrier
-  Cone
-  Sign
-  Work area
-  Closed area
-  Diversion route SB
-  Diversion route NB

WORKS ACCESS **WORKS EXIT**

Works access/ works exit to be risk assessed on site for suitability of location

KIT LIST

Qty: 1 Ref: 13-9 Schedule 13: Temporary Sign	
Qty: 1 Ref: 13-9 Schedule 13: Temporary Sign	
Qty: 1 Ref: 2702 Start of temporary diversion route	
Qty: 2 Ref: 2702 Start of temporary diversion route	
Qty: 2 Ref: 2702 End of temporary diversion route	
Qty: 2 Ref: 2703 Direction of temporary diversion route from junction ahead	
Qty: 2 Ref: 2703 Direction of temporary diversion route from junction ahead	
Qty: 2 Ref: 2704 Direction of temporary diversion route	
Qty: 2 Ref: 2704 Direction of temporary diversion route	
Qty: 2 Ref: 573 Direction to hazard left	
Qty: 1 Ref: 573 Direction to hazard right	
Qty: 3 Ref: 7001 Road works ahead	
Qty: 2 Ref: 7010-FP-13-9 Nature of temporary hazard ahead - Road Closed	
Qty: 2 Ref: 7010-FP-13-9 Nature of temporary hazard ahead - Road Ahead Closed	

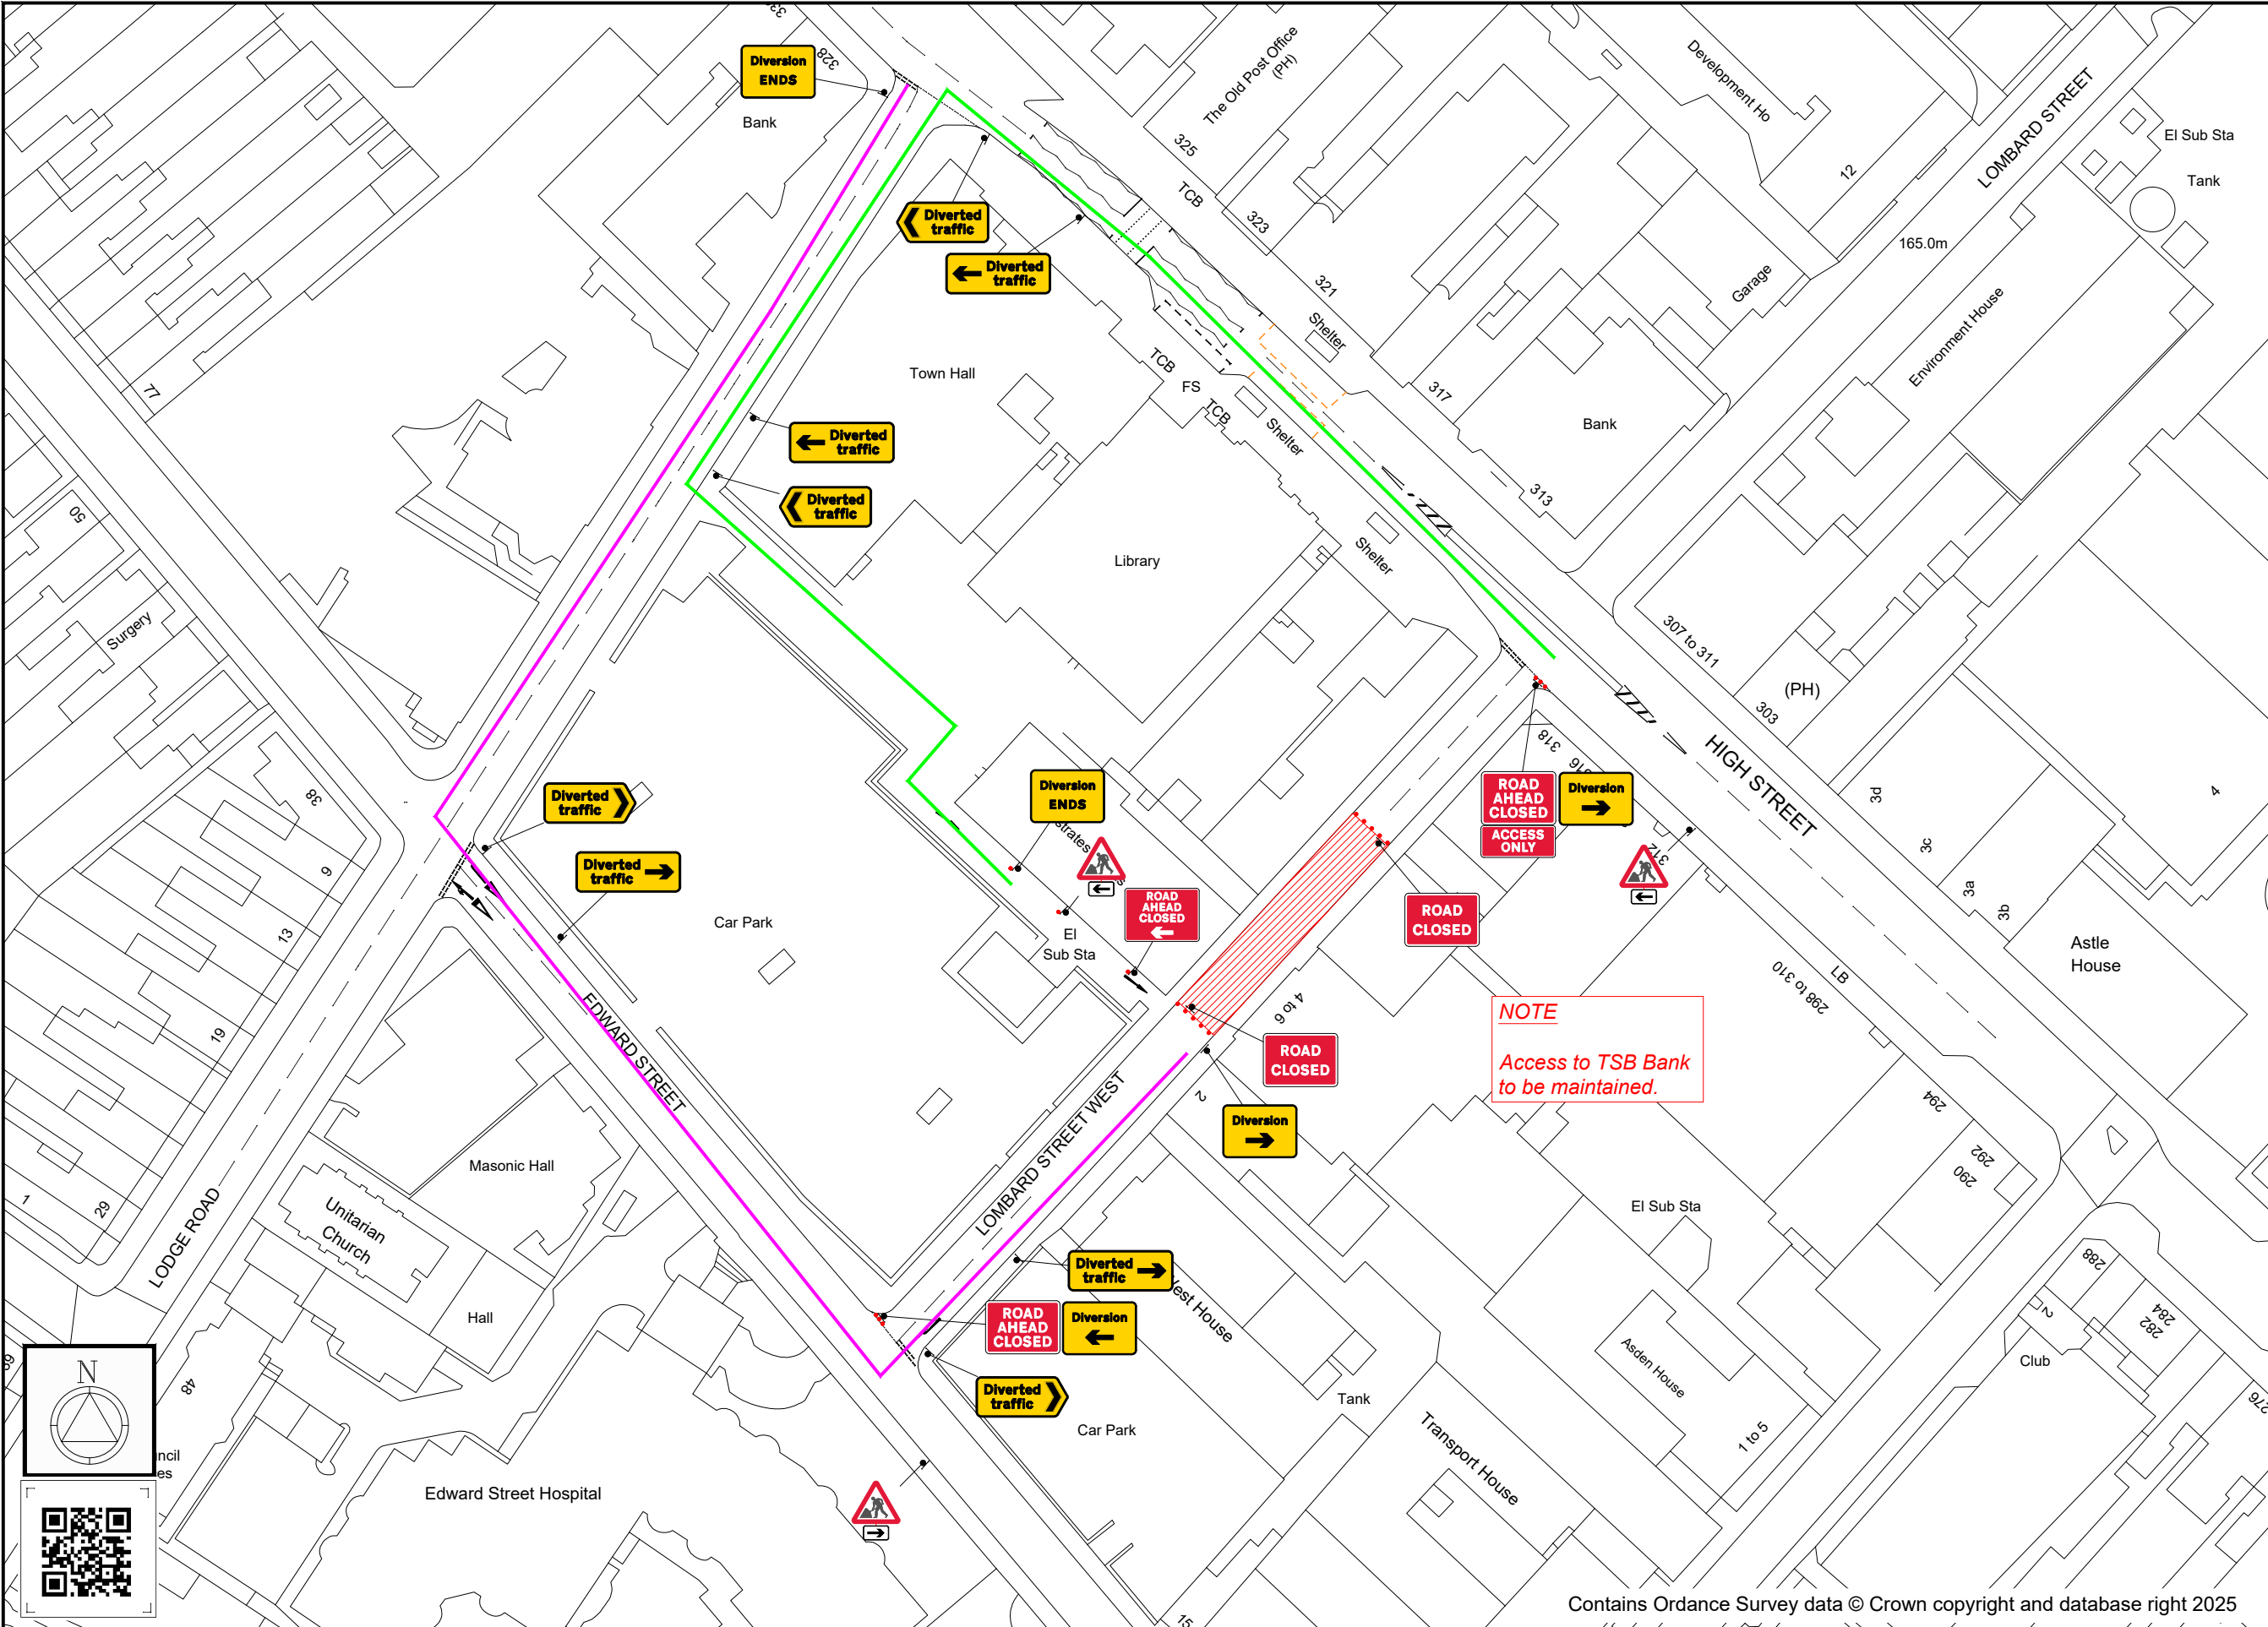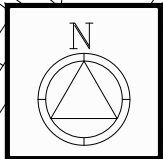

Contains Ordnance Survey data © Crown copyright and database right 2025



Location:
Lombard Street
West Bromwich B70 8DJ

Drawing Number:
100099.001

Road Closure & Diversion
Temporary Traffic Management Plan

Drawn By: CL Checked By: GI
Date: 26/08/2025

Diversion Route:
Southbound - High St, Lodge Rd, Car Park
Northbound - Lombard St W, Edward St,
Lodge Rd

Size: A3
Scale: NTS

Client: