

KEY


- Cone
- Sign
- Closed area
- Work area
- Diversion route
- Pedestrian ramp (Fixed to ground)
- Pedestrian Barrier

NOTE

Access to properties to be maintained.

NOTE

Pedestrian Barrier to be used for airlock.

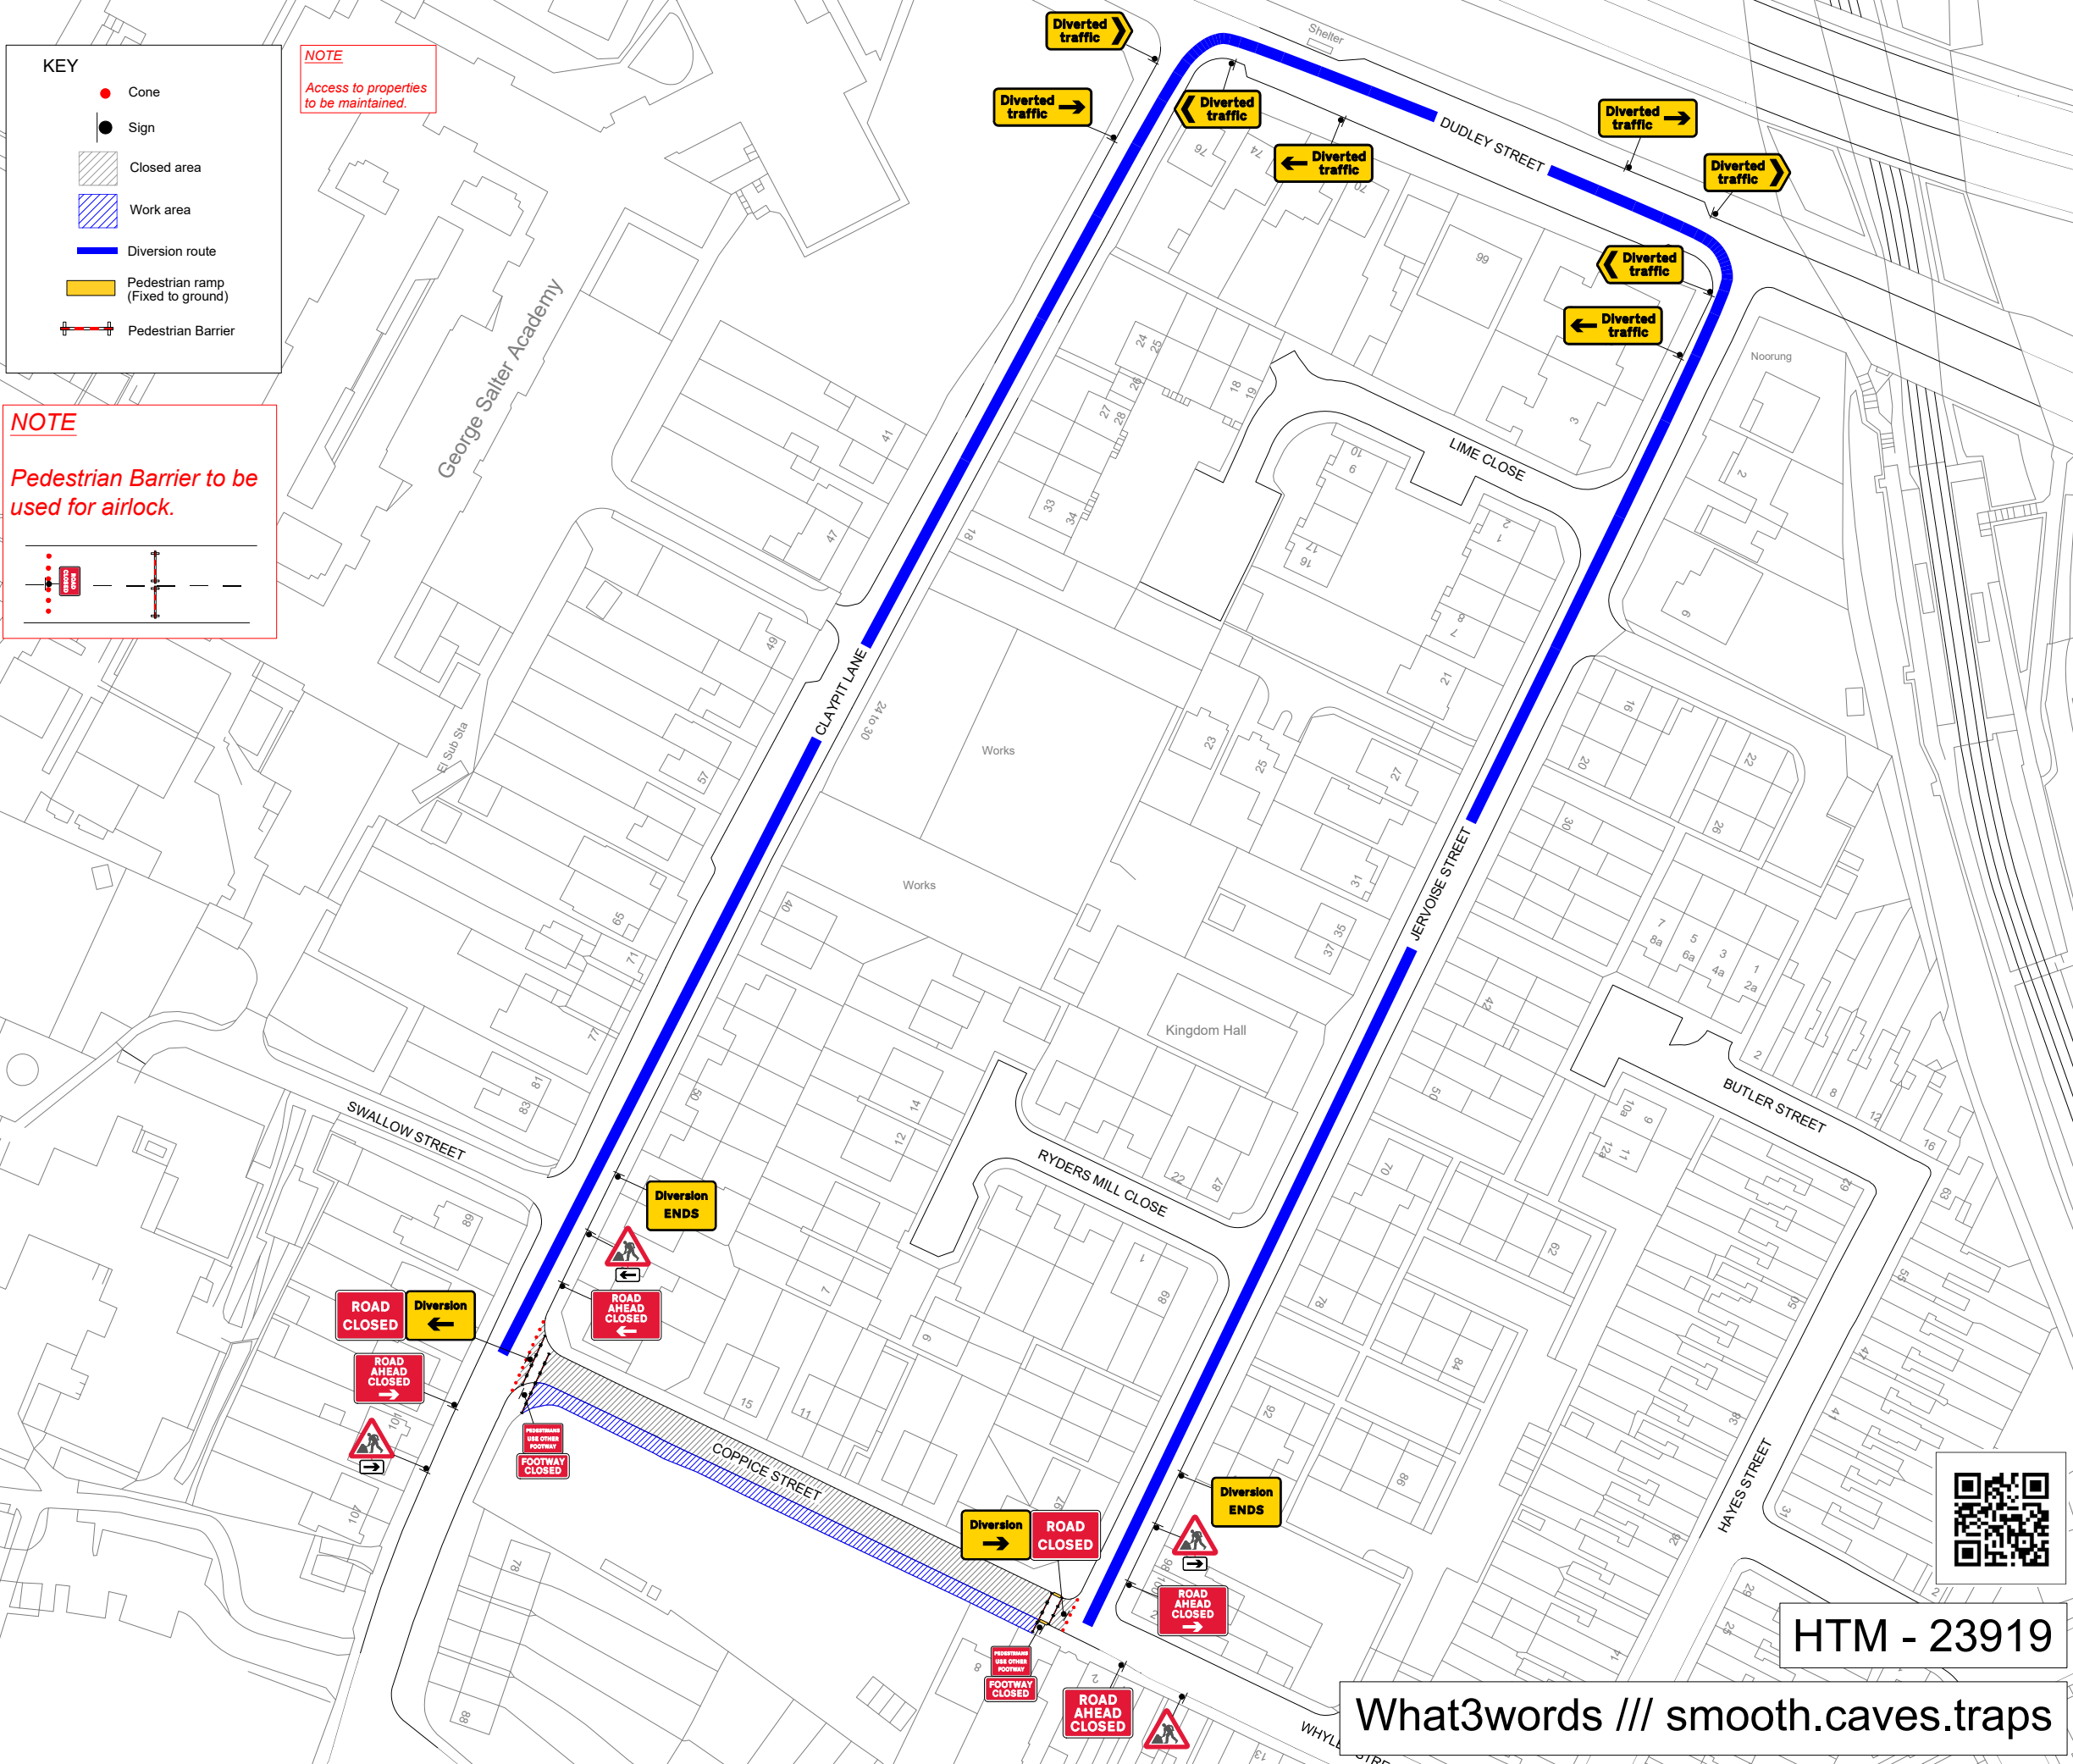

KIT LIST	
Qty: 2 Ref: 13.9 FOOTWAY CLOSED	
Qty: 2 Ref: 13.9-7010 ROAD AHEAD CLOSED RIGHT	
Qty: 1 Ref: 13.9-7010 ROAD AHEAD CLOSED LEFT	
Qty: 2 Ref: 2702 End of temporary diversion route	
Qty: 1 Ref: 2702 Start of temporary diversion route	
Qty: 1 Ref: 2702 Start of temporary diversion route	
Qty: 2 Ref: 2703 Direction of temporary diversion route from junction ahead	
Qty: 2 Ref: 2703 Direction of temporary diversion route from junction ahead	
Qty: 2 Ref: 2704 Direction of temporary diversion route	
Qty: 2 Ref: 2704 Direction of temporary diversion route	
Qty: 2 Ref: 573 Direction to hazard right	
Qty: 1 Ref: 573 Direction to hazard left	
Qty: 4 Ref: 7001 Road works ahead	
Qty: 1 Ref: 7010-FP-13-9 Nature of temporary hazard ahead - Road Ahead Closed	
Qty: 2 Ref: 7010-FP-13-9 Nature of temporary hazard ahead - Road Closed	
Qty: 2 Ref: 7018 Pedestrians Use Other Footway	

Rev	Description	By	Chkd	Date
Revisions				

Client

Interclass
Interclass plc
Building Contractors

Project

Coppice Street
West Brom, B70 9NH
Grid Ref: 399267 , 291779

Title

Road closure
and diversion

60 Tyburn Road
Erdington
Birmingham
B24 8LA

0121 326 9143
info@htmltd.co.uk
www.htmltd.co.uk

ATM
HIGHWAY TRAFFIC MANAGEMENT

Design: TJD	Drawn: TJD	Chkd: RW
Date: 23/02/26	Date: 23/02/26	Date: 23/02/26
Scale: NTS @ A3	Status: PROPOSED	
Drawing No	Rev:	
49159.001		

What3words /// smooth.caves.traps

HTM - 23919