


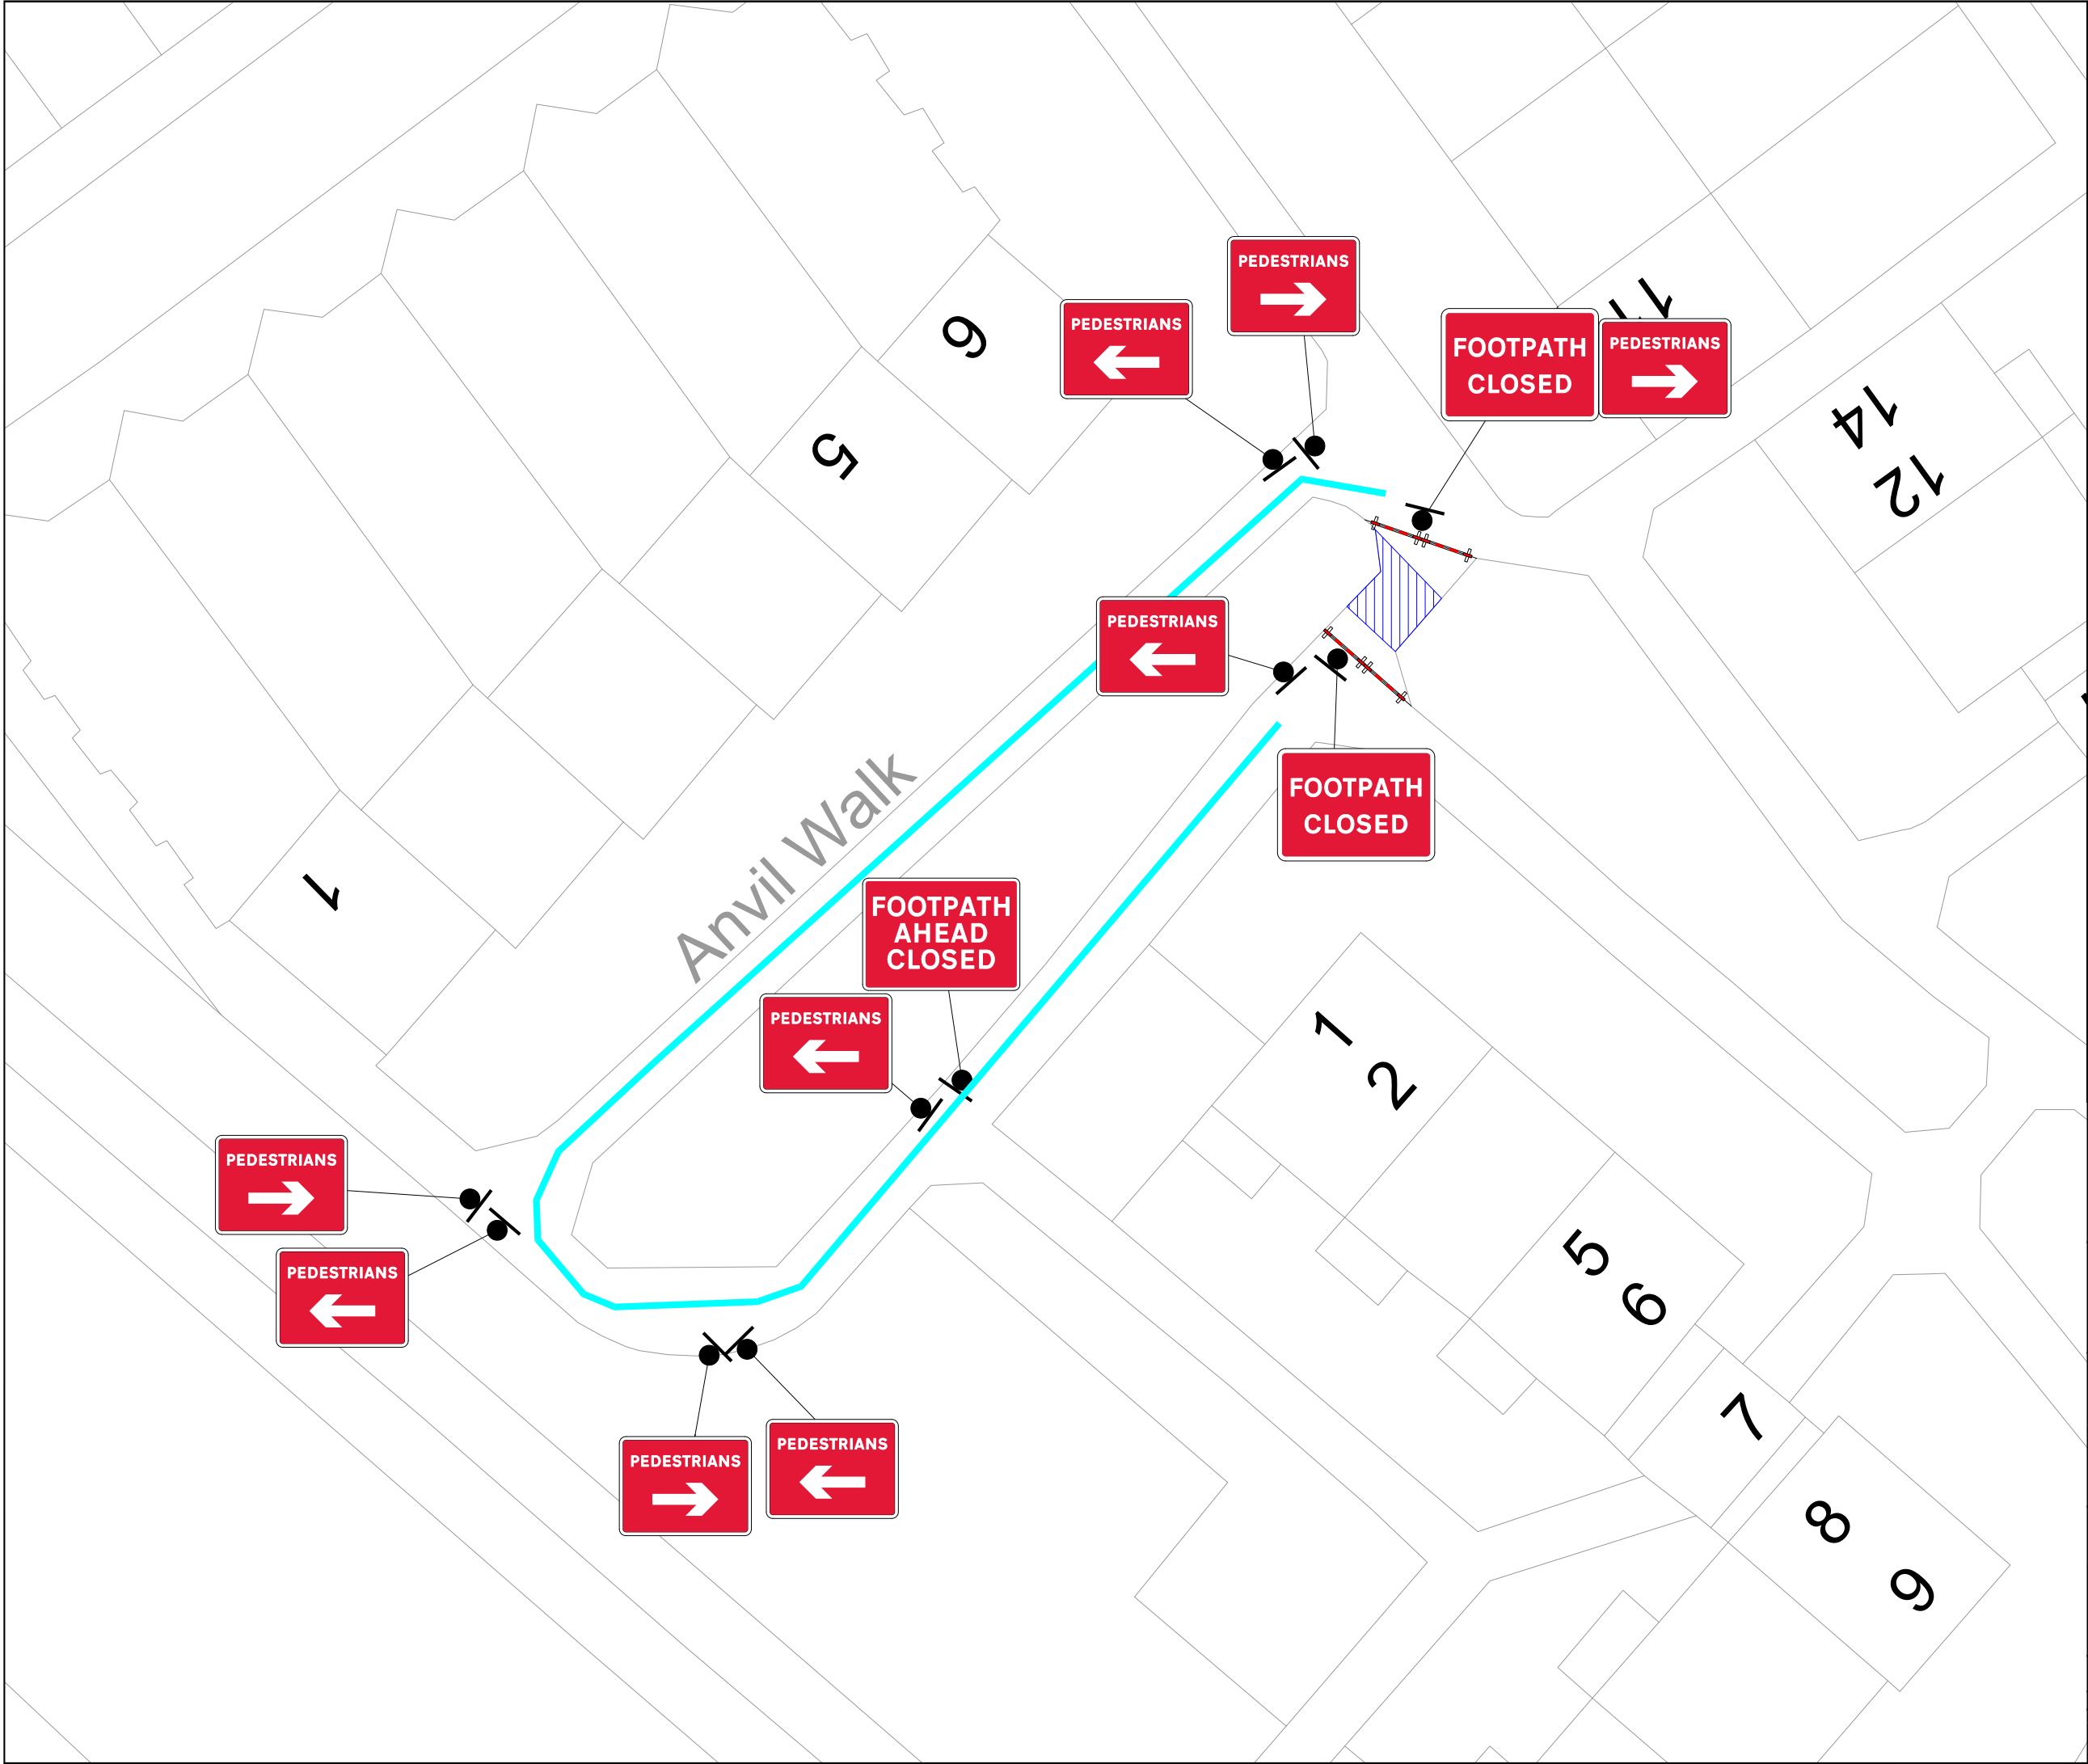

KEY

Cone

Sign

Work area

Diversion route

Road Closure Signs

All Road Closure Signs To Be Installed With Cones And Barrier To Delineate The Road Is Fully Closed

ROAD CLOSED

Sign Count

12

Diversion Route

Clockwise Diversion

Pedestrian Diversion

Anti-Clockwise Diversion

Pedestrian Diversion

Min width of sideways safety zone (S)

0.5 m

Min length of longways clearance (L)

0.5 m

Speed of the road

30

| Rev | Description | By | Chk | Date |
|-----|-------------|----|-----|------|
| -   | --          | -  | -   | -    |

Revisions

Client:

nationalgrid

Project:

Carden Close,  
West Bromwich, B70 0BA  
Grid Ref: (x)398826 ; (y)291914

Title:

Footpath Closure And Diversion

DOOCEY

Traffic Management

|                 |                  |                |
|-----------------|------------------|----------------|
| Design: SH      | Drawn: SH        | Chkd: OP       |
| Date: 18/08/26  | Date: 18/08/26   | Date: 18/08/26 |
| Scale: A3 - NTS | Status: Proposed |                |

Drawing No

DTM58655 - 001

Rev:

-