



Note:

As per request.

Note:

Access to be maintained for residents only.

Qty: 1 Ref: 13.9
Schedule 13-9 : Temporary Information



Qty: 2 Ref: 7001
Road works ahead




Qty: 2 Ref: 7010-FP-13-9
Nature of temporary hazard ahead - Road Ahead Closed



Qty: 2 Ref: 7010-FP-13-9
Nature of temporary hazard ahead - Road Closed




GREEN LANE

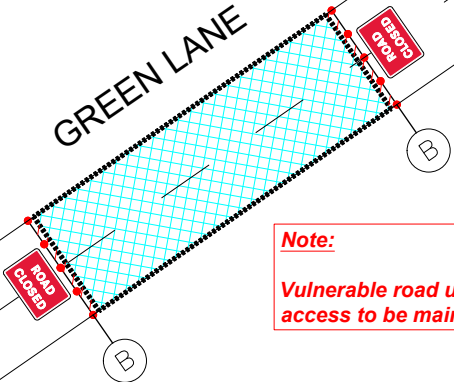

Note:

Vulnerable road user access to be maintained.

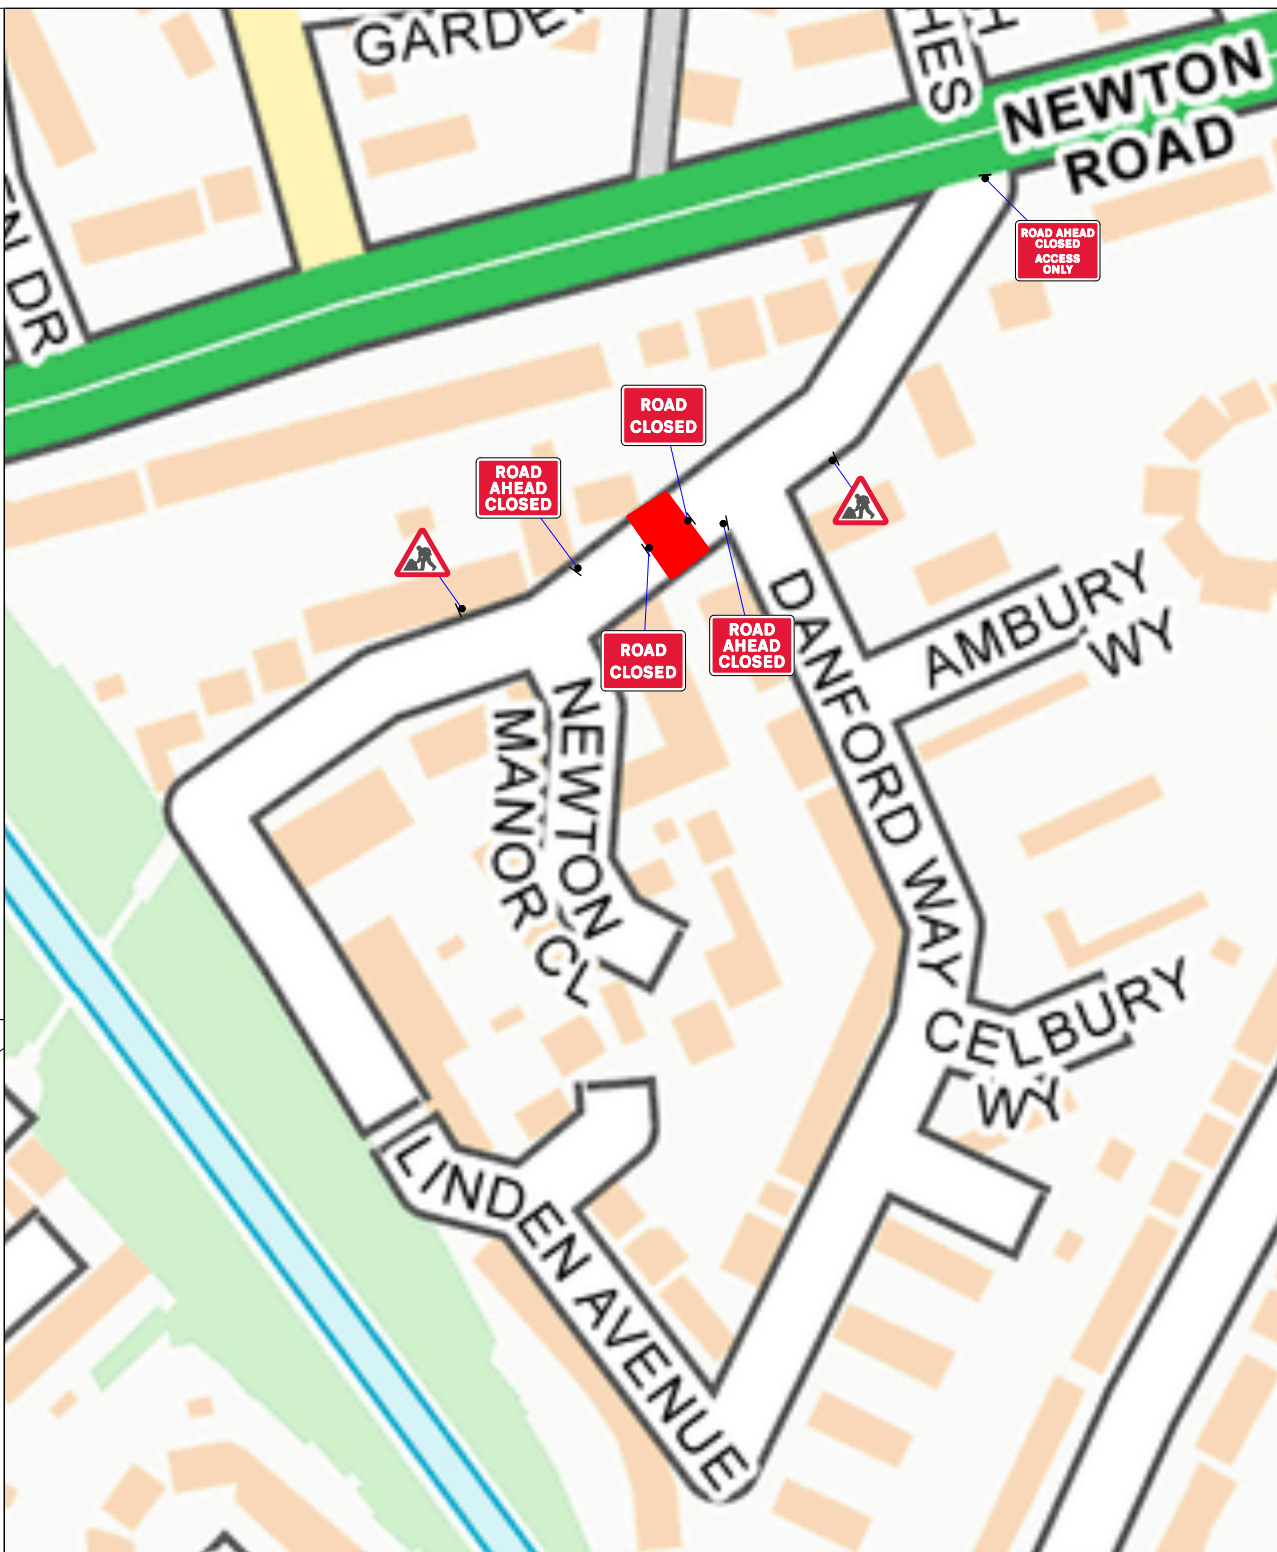

Go Traffic Management

This drawing has been produced for a specific client & project identified below and is not intended for use by any other person or for any other purpose. © Go Traffic Management

Risks

- Design completed from information provided + google maps desktop risk assessment
- Cone lamps must be used on all road with A speed limit of 40mph or more.

Notes

- All signs as per Chapter 8. Distances between cones to be 9m maximum unless otherwise noted.
- Distances between signs NOT to scale for purpose of clarity.
- All sign placement subject to available safe working space.
- The purpose of the Traffic Management Plan is for it to be used only as a guide and all traffic management equipment should be put out according to the 'Safety at Street Works and Road Works - Code of Practice', i.e. Red Book & the 'Traffic Signs Manual Chapter 8', i.e. Yellow Book.
- Signs must be placed in accordance with TSM and the scheme RAMS pack.
- Site conditions may have changed since the design of the drawing any changes which subsequently affect the design need to be reported by the Traffic Management Operative & any changes implemented must comply with Chapter 8.

Key	
	Sign position and aspect of view
	Cones
	Working Space

MINIMUM 0.5M
SIDEWAYS & 0.5M
LONGWAYS SAFETY
ZONE MUST BE
ADHERED TO
WORK AREA LESS THAN
0.5 MILES

Traffic Management must comply with The Safety at Street Works and Road Works Code of Practice

ROAD SPEED



CROSS SECTION

ADVANCE WARNING
THIS ROAD WILL BE
CLOSED XX/XX/XX
FOR XX DAY(S)

Advance warning signs to place 2 weeks prior to work

DO NOT SCALE FROM THIS DRAWING		ROAD CLOSURE	
A	01/08/26	AS DRAWN	
REV.	DATE	DESCRIPTION	

GTM
Go Traffic Management

Head Office: Go Traffic Management,
Chaddock Lane, Worsley, Manchester, M28 1XW
Tel: 0161 351 5370
www.gtm.co.uk

TRAFFIC MANAGEMENT PLAN

Client:	SEVERN TRENT WATER
---------	---

Drawing Number: 1884144.0001

Drawing Title:
Green Ln,
Birmingham
B43 5JX

	Design:	Technical Officer:	REV.
Name:	M. Gardiner	SC	
Signature:			A
Date:	01/08/26	01/08/26	