


NOTE: PERMANENT PELICAN CROSSING WILL BE SWITCHED OFF - CLIENT TO ARRANGE WITH LOCAL AUTHORITY.

NOTE: ACCESS / EGRESS FOR FRONTAGES TO BE MAINTAINED AT ALL TIMES.

edit.curve.flash

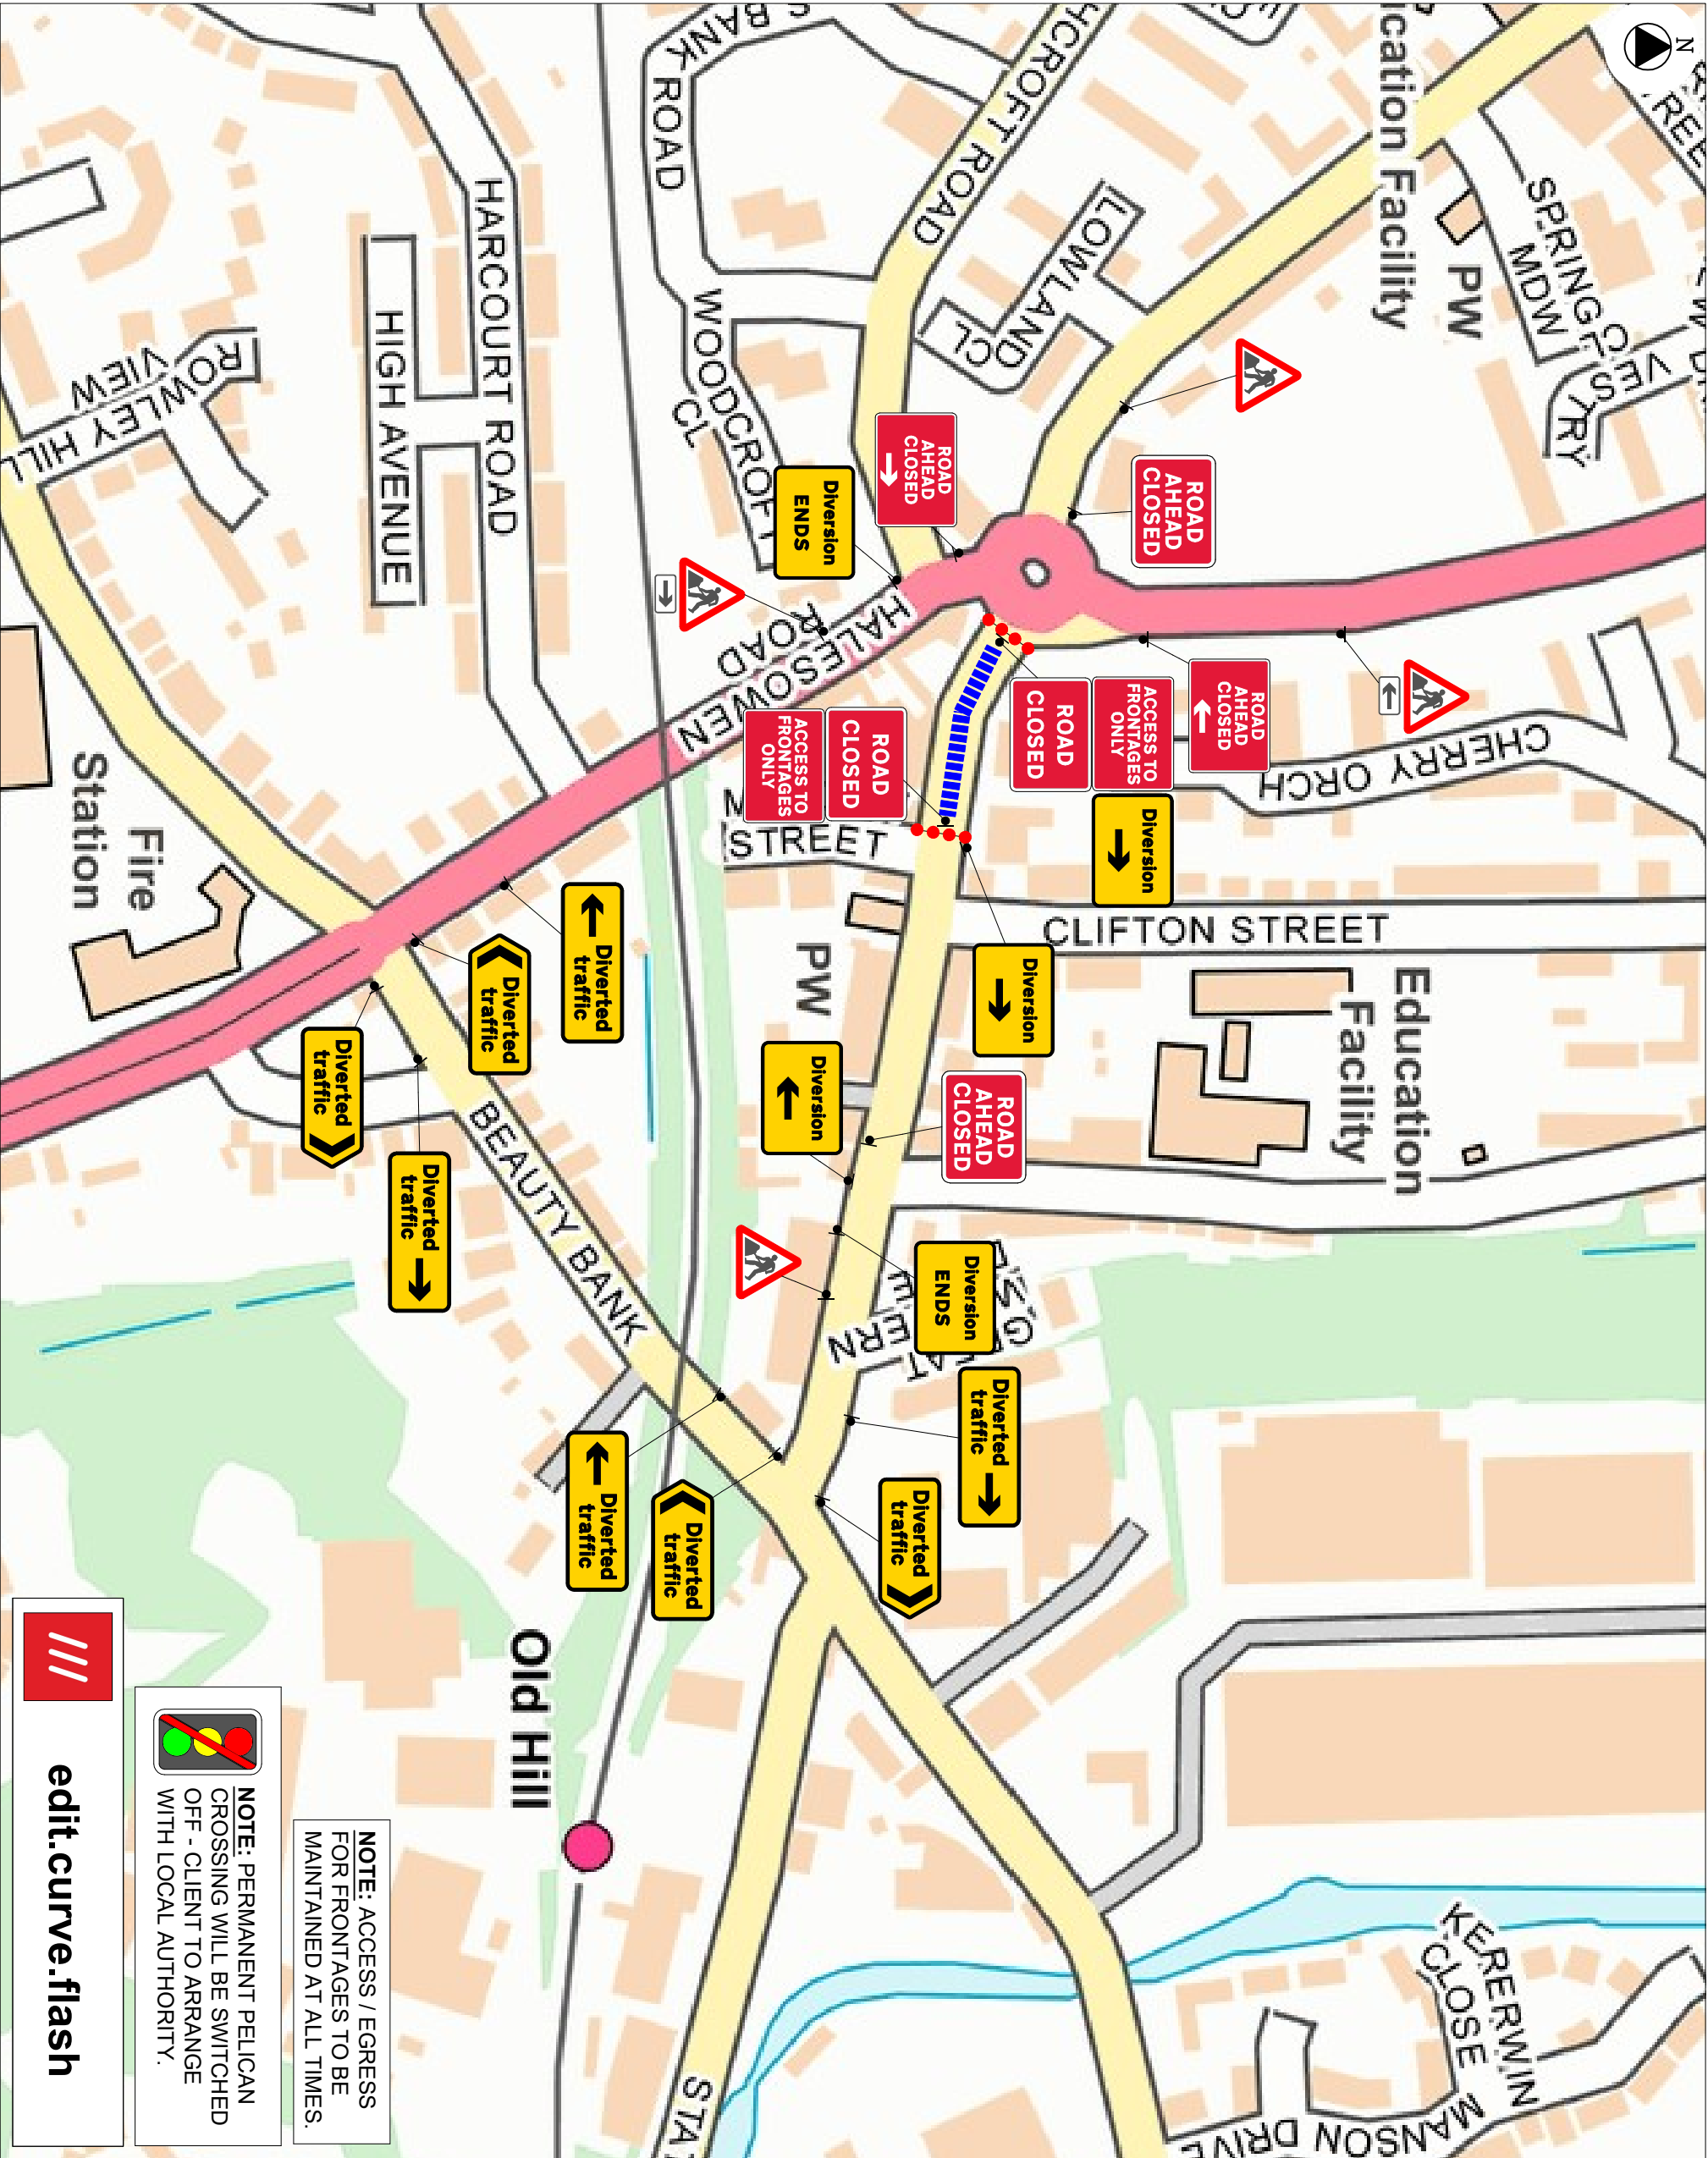

www.signaltrafficmanagement.co.uk Tel: 01562 825 557

NOTES

- TRAFFIC SIGN
- TRAFFIC CONE
- WORK AREA
- DIVERSION
- DIVERSION ROUTE
- ONE WAY SYSTEM

Qty: 1 Ref: 573 Schedule 13 : Temporary Sign Direction to hazard	Qty: 1 Ref: 573 Schedule 13 : Temporary Sign Direction to hazard
Qty: 1 Ref: 139 Schedule 13 : Temporary Sign Road works ahead	Qty: 1 Ref: 701 Schedule 13 : Temporary Sign Road works ahead
Qty: 2 Ref: 202 Schedule 13 : Temporary Sign Nature of temporary hazard ahead - Road Closed	Qty: 2 Ref: 701-P-139 Schedule 13 : Temporary Sign Nature of temporary hazard ahead - Road Closed
Qty: 1 Ref: 202 Schedule 13 : Temporary Sign Nature of temporary hazard ahead - Road Ahead Closed	Qty: 2 Ref: 701-P-139 Schedule 13 : Temporary Sign Nature of temporary hazard ahead - Road Ahead Closed
Station Road

Speed of road	Minimum Sideways/ safety zone 0.5 M (min)	(S)
30	Minimum Longways/ safety zone 0.5 M (min)	(L)

DIVERSION ROUTE

CLOCKWISE: Station Road, Beauty Bank, Halesowen Road, Station Road.

ANTI CLOCKWISE: Station Road, Halesowen Road, Beauty Bank, Station Road.

TOTAL NUMBER OF SIGNS: 27

CLIENT:



SITE: Station Road
Cradley Heath, B64 6NN
GRID REF: 395879 ; 286013
TITLE: Road Closure

SCALE AT A3:	DATE:	DRAWN:	CHECKED:
NTS	20/05/2026	GB	CM
PROJECT NO:	GR 5031	DRAWING NO:	REVISION:
		002	