


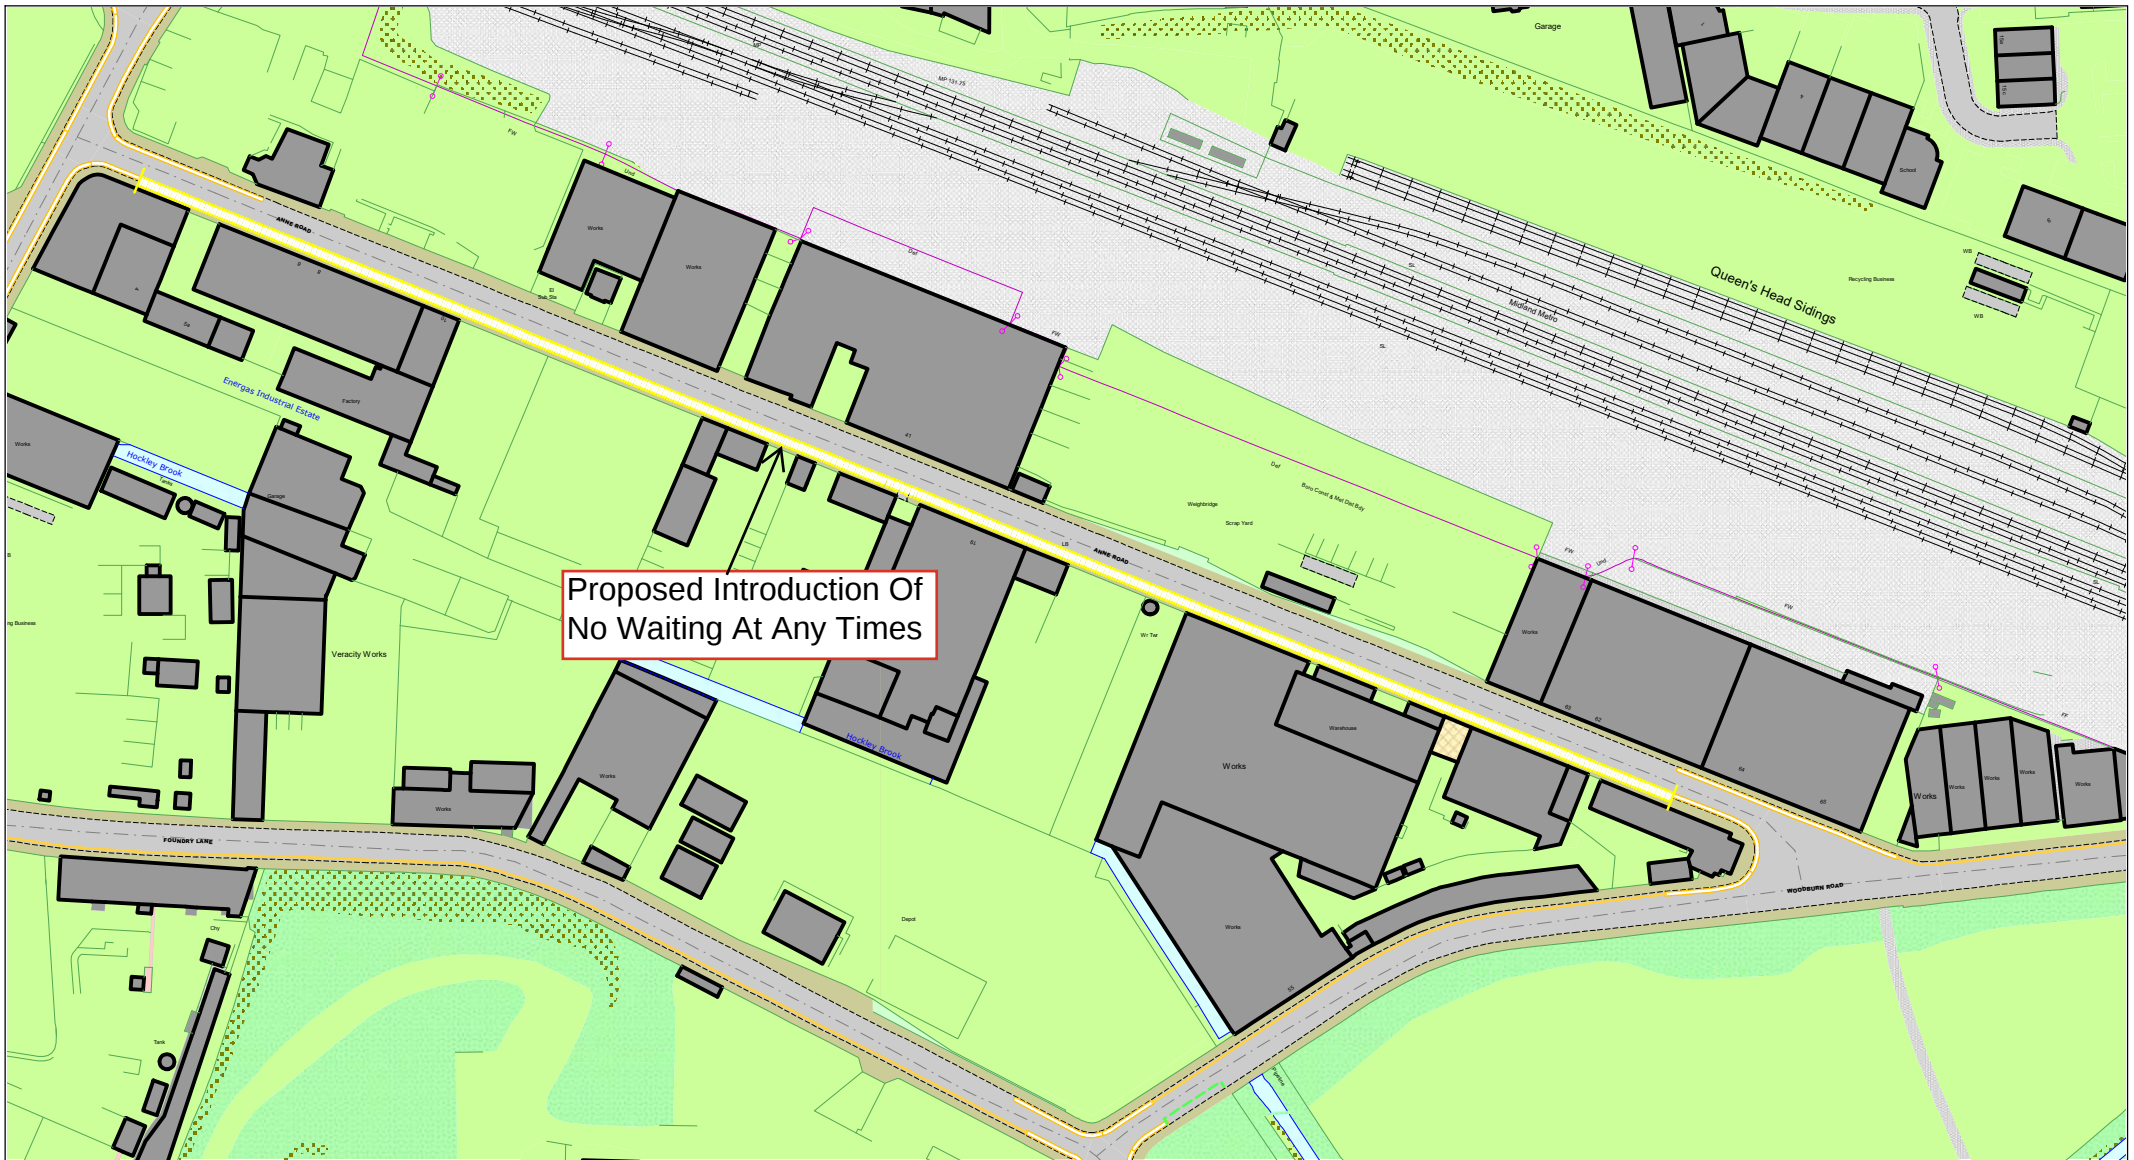

Anne Road, Smethwick Proposed Introduction Of No Waiting At Any Times


SCALE	N.T.S
DATE	26/05/2026
DRAWING No.	43949 S/4
DRAWN BY	M.Mcilroy



© Crown copyright. All rights reserved
Sandwell MBC
Licence No. AC0000824500 2026

Arden Road and Park Hill Road, Smethwick
Proposed Introduction Of No Waiting At
Any Times


SCALE	N.T.S
DATE	26/05/2026
DRAWING No.	43949 S/4
DRAWN BY	M.Mcilroy

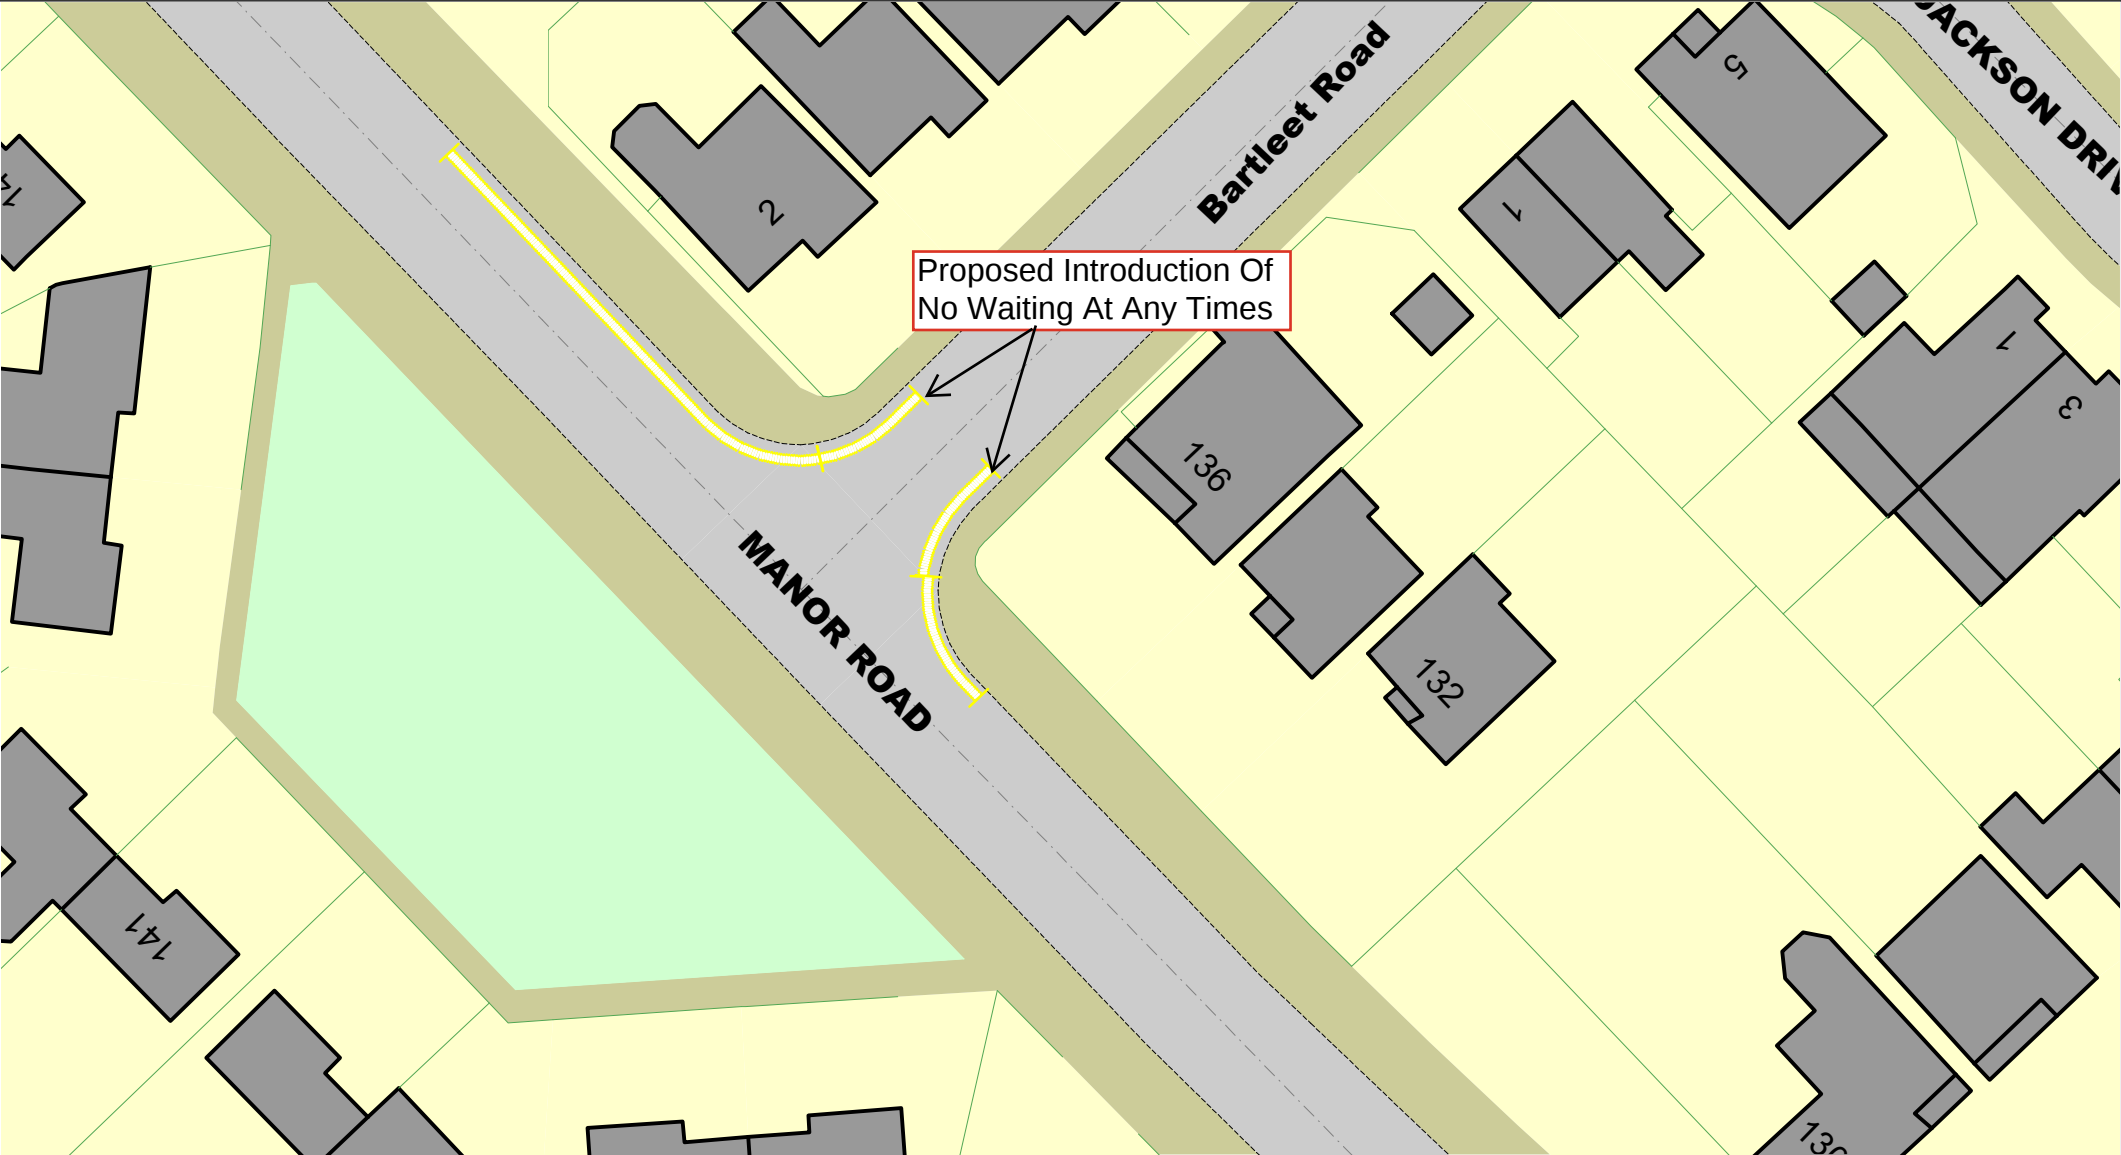

© Crown copyright. All rights reserved
Sandwell MBC
Licence No. AC0000824500 2026

Manor Road and Bartleet Road, Smethwick
Proposed Introduction Of No Waiting At
Any Times


SCALE	N.T.S
DATE	26/05/2026
DRAWING No.	43949 S/4
DRAWN BY	M.Mcilroy

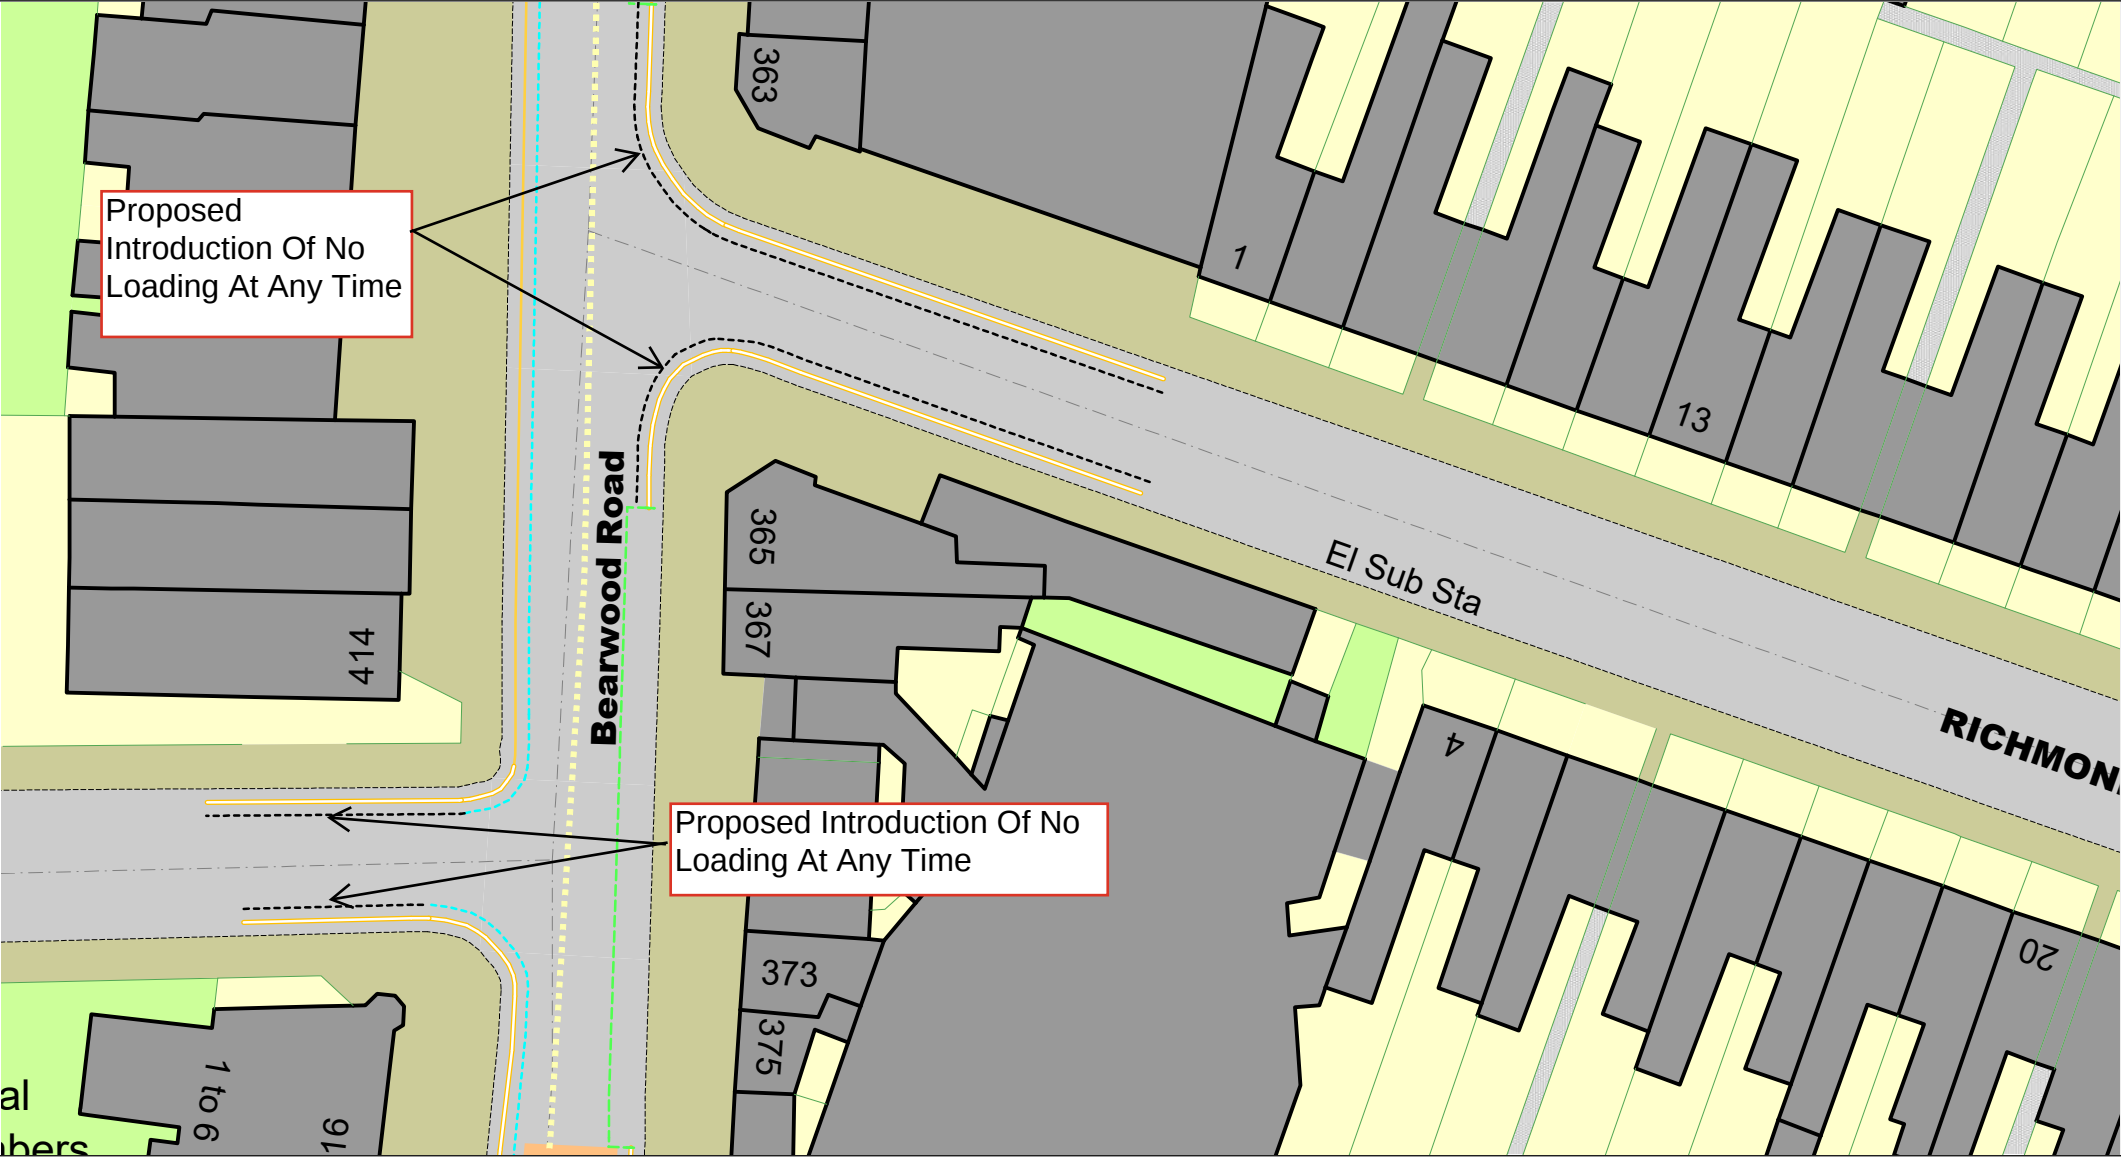

© Crown copyright. All rights reserved
Sandwell MBC
Licence No. AC0000824500 2026

Bearwood Road, Smethwick
Proposed Introduction Of No
Loading At Any Time

SCALE	N.T.S
DATE	26/05/2026
DRAWING No.	43949 S/4
DRAWN BY	M.Mcilroy

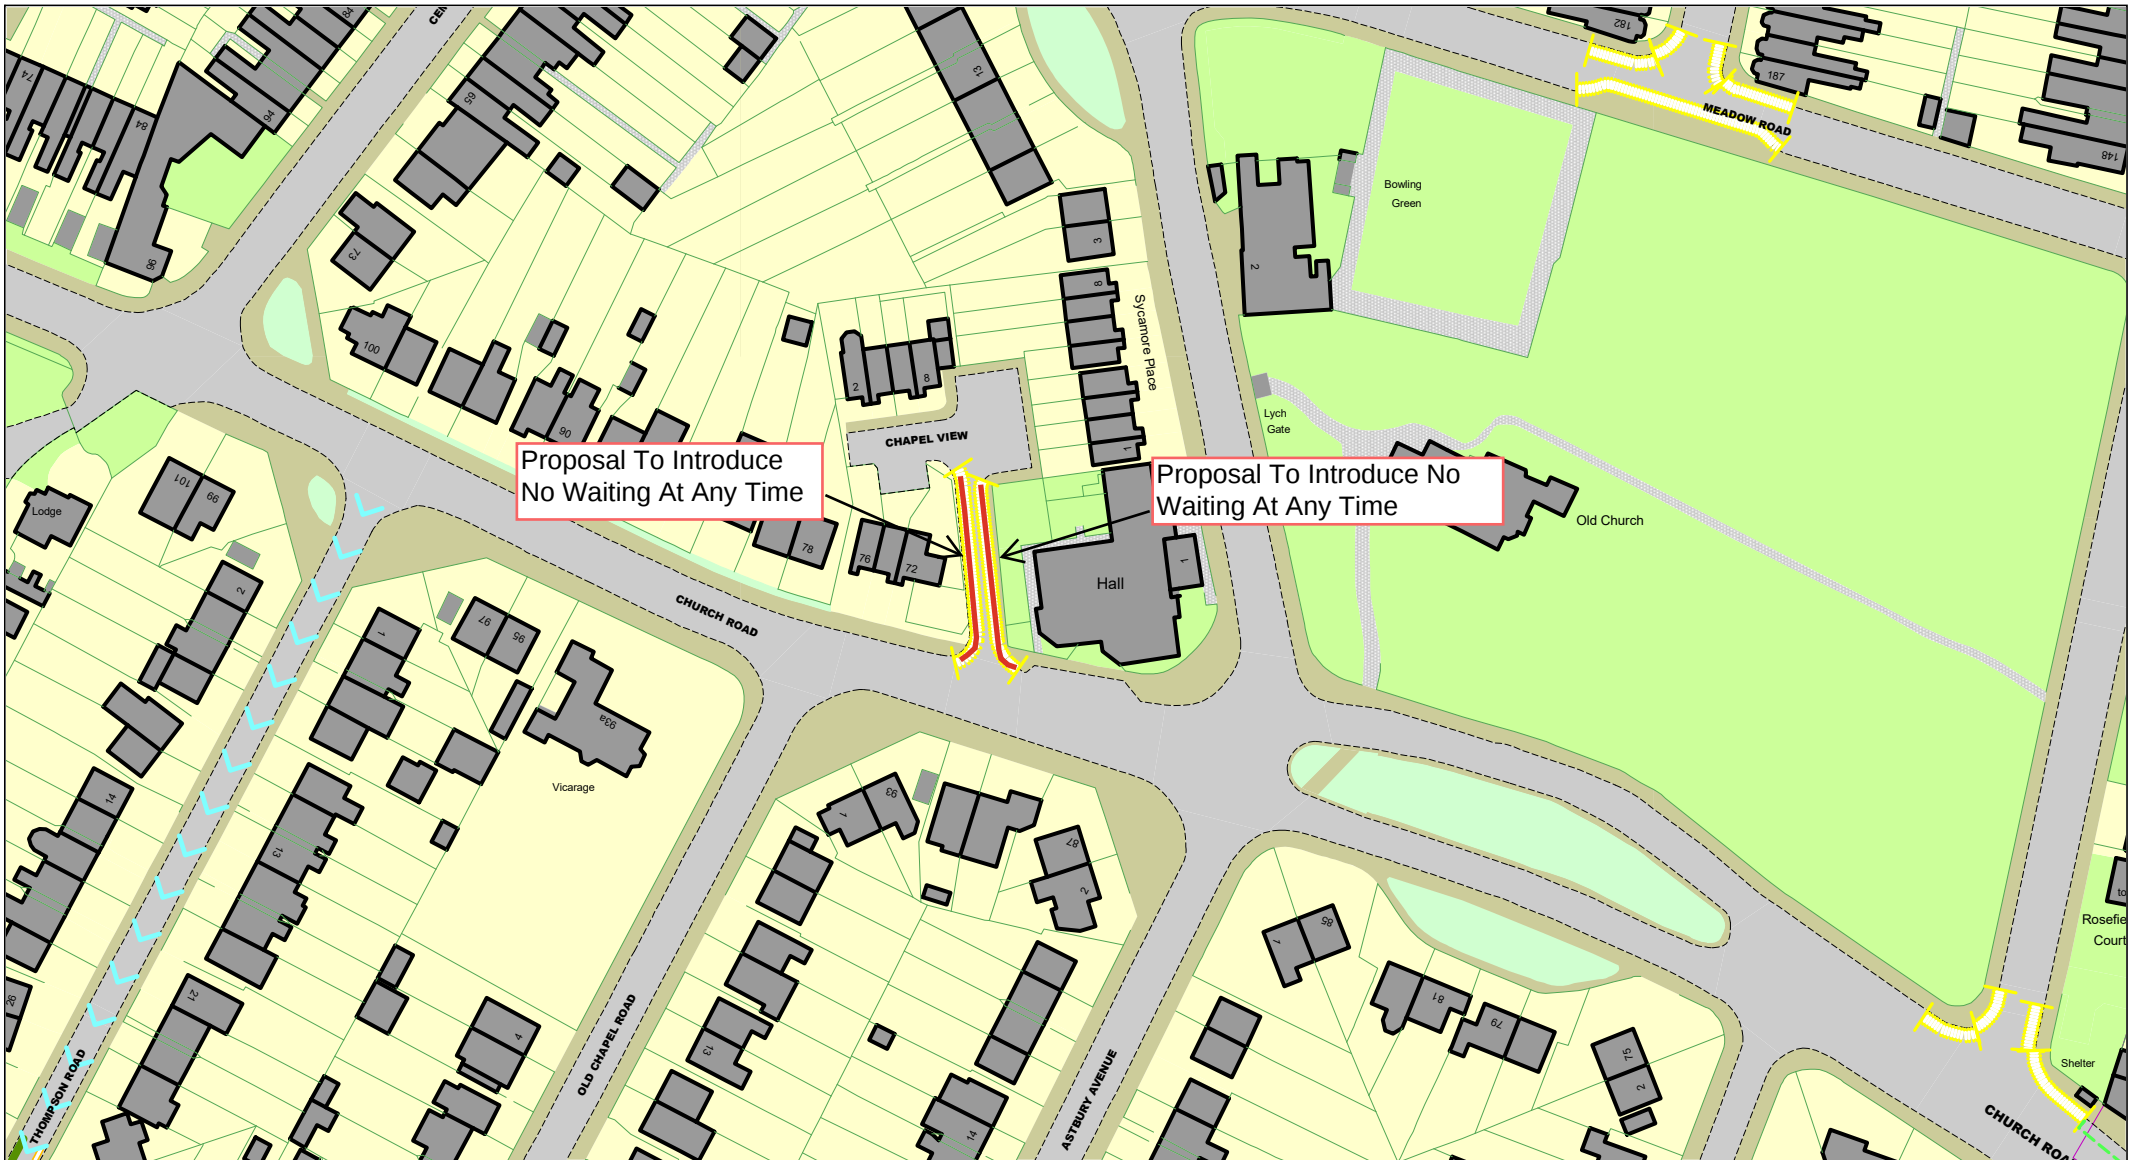


© Crown copyright. All rights reserved
Sandwell MBC
Licence No. AC0000824500 2026



Chapel View, Smethwick, B67 6ET Proposal To Introduce No Waiting At Any Time

SCALE	N.T.S
DATE	21/08/2026
DRAWING No.	43949 S4
DRAWN BY	L.Blake

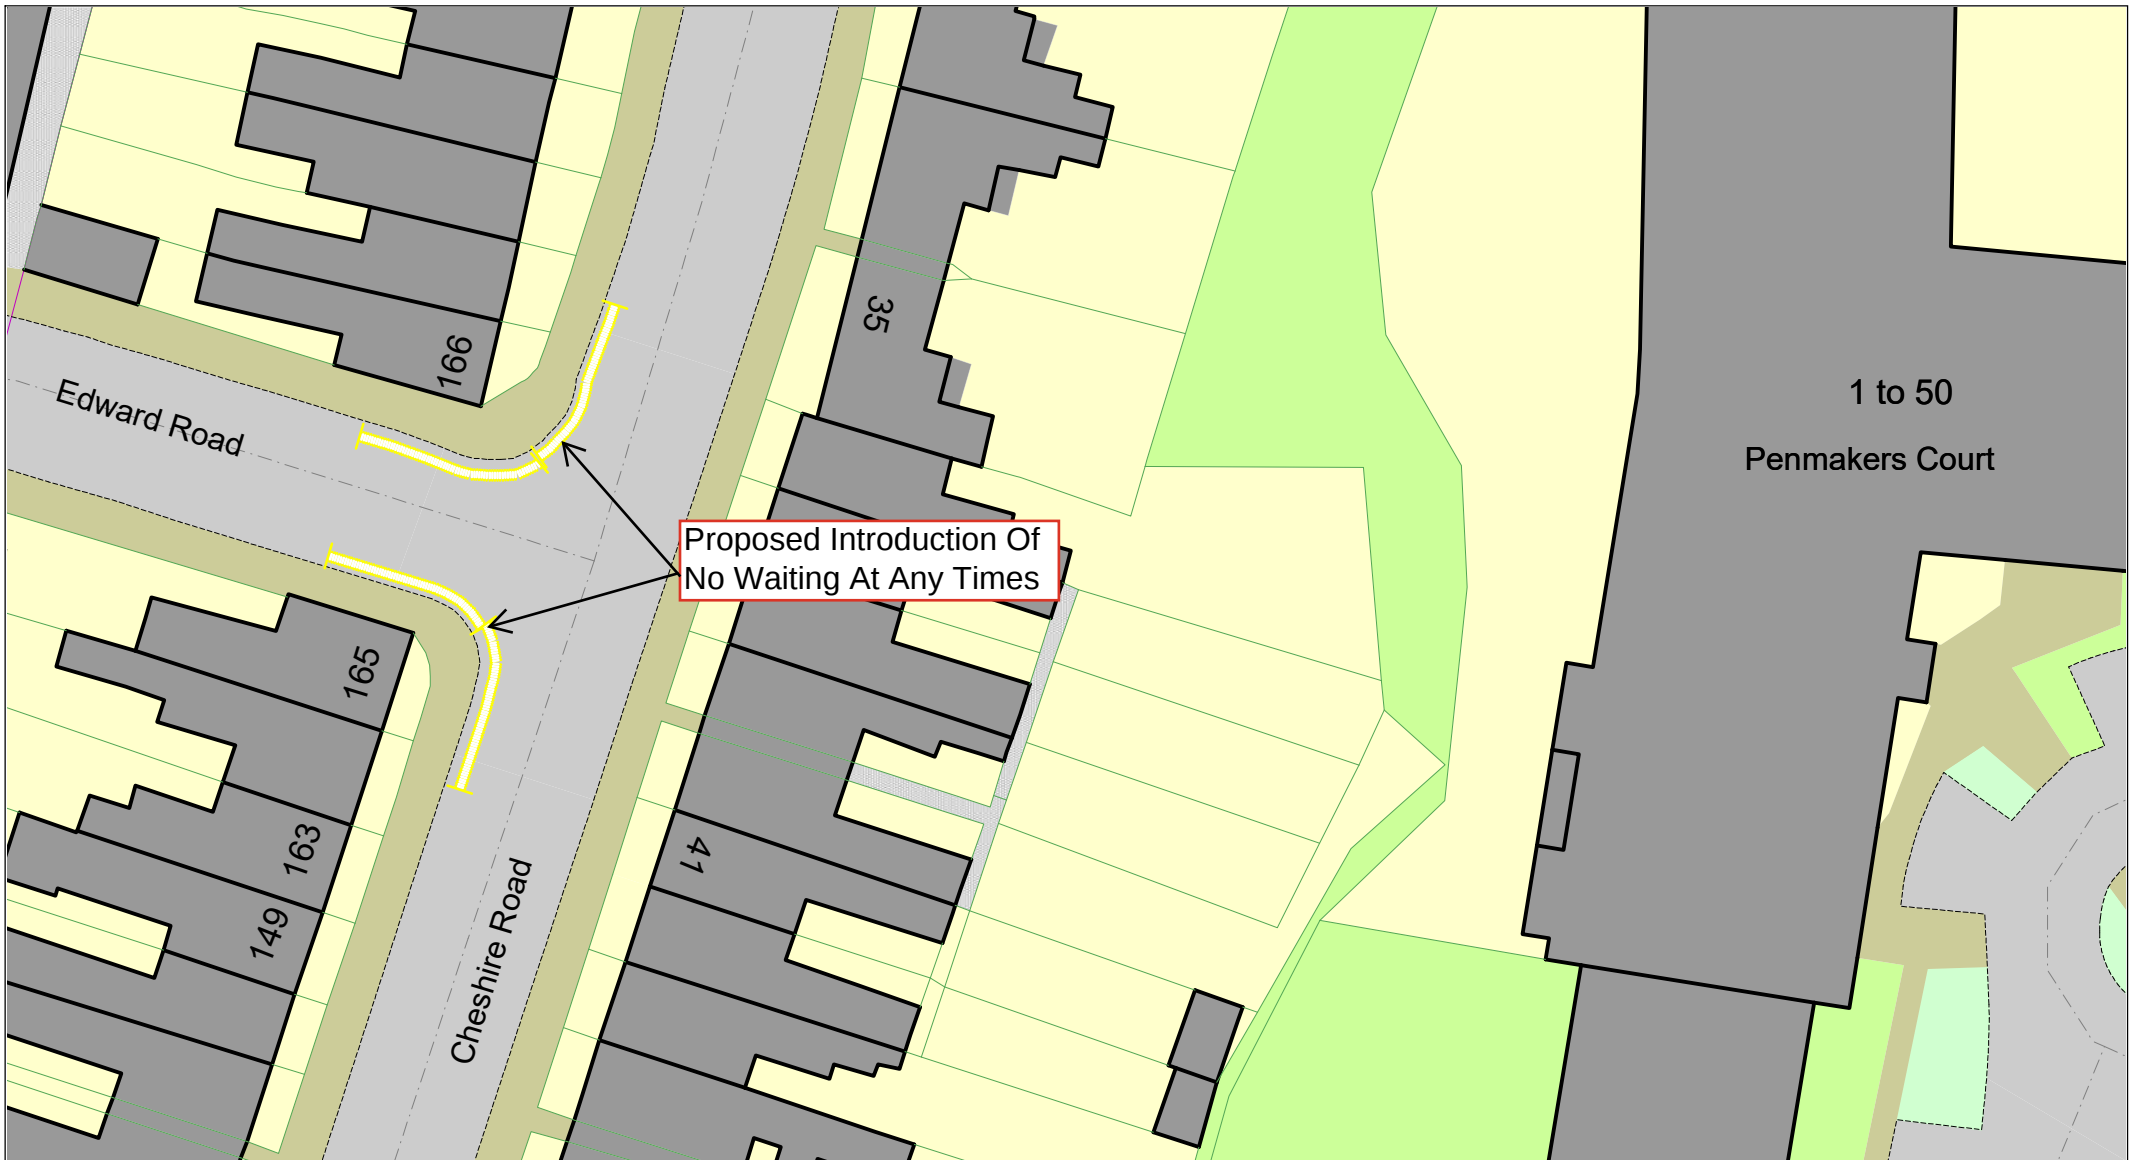

Cheshire Road and Edward Road, Smethwick
Proposed Introduction Of No Waiting At Any
Times

SCALE

N.T.S

DATE


26/05/2026

DRAWING No.

43949 S/4

DRAWN BY

M.Mcilroy

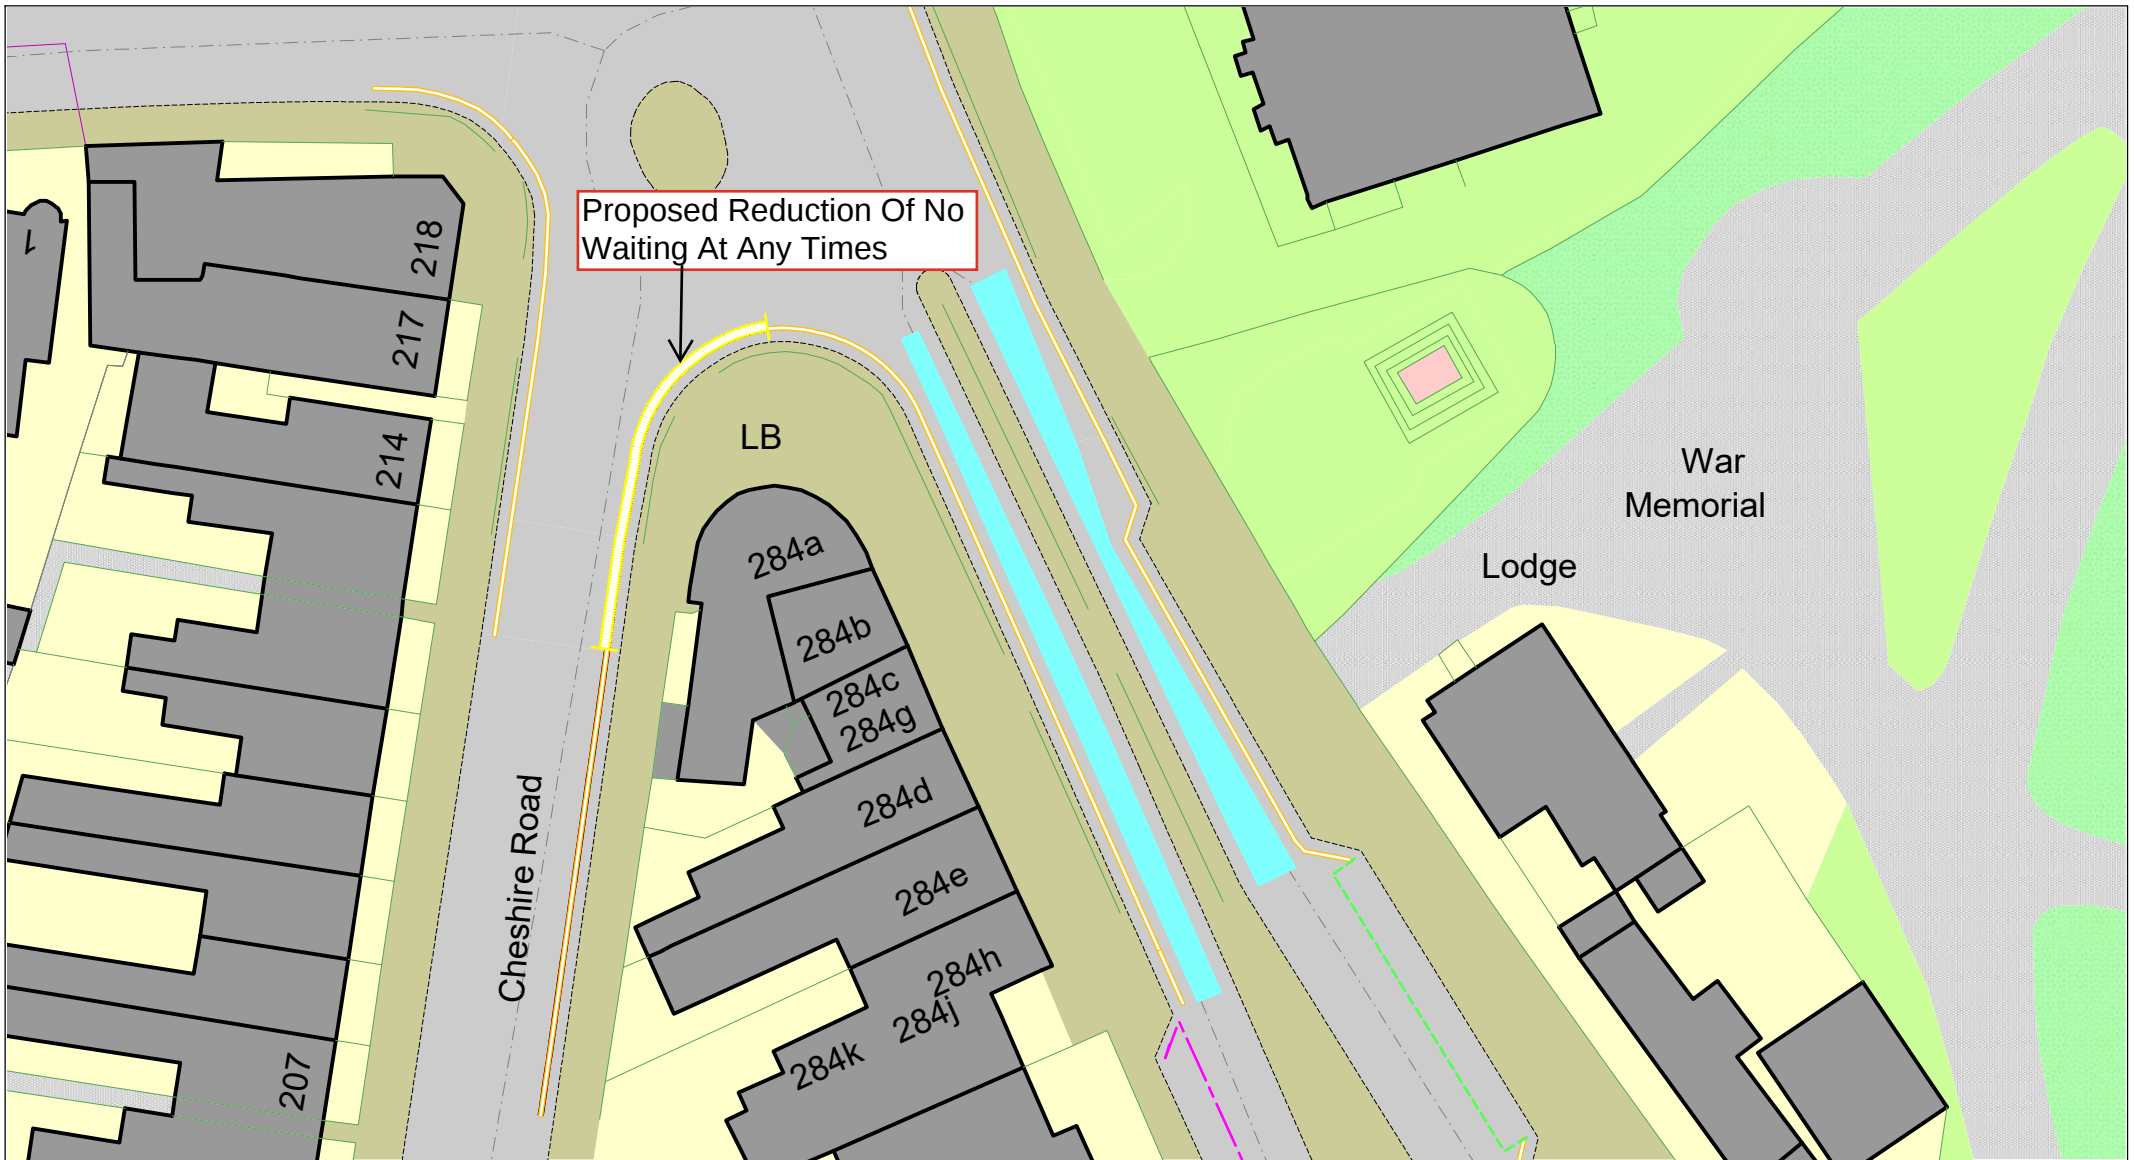

Cheshire Road, Smethwick Proposed Reduction Of No Waiting At Any Times

SCALE

N.T.S

DATE


26/05/2026

DRAWING No.

43949 S/4

DRAWN BY

M.Mcilroy

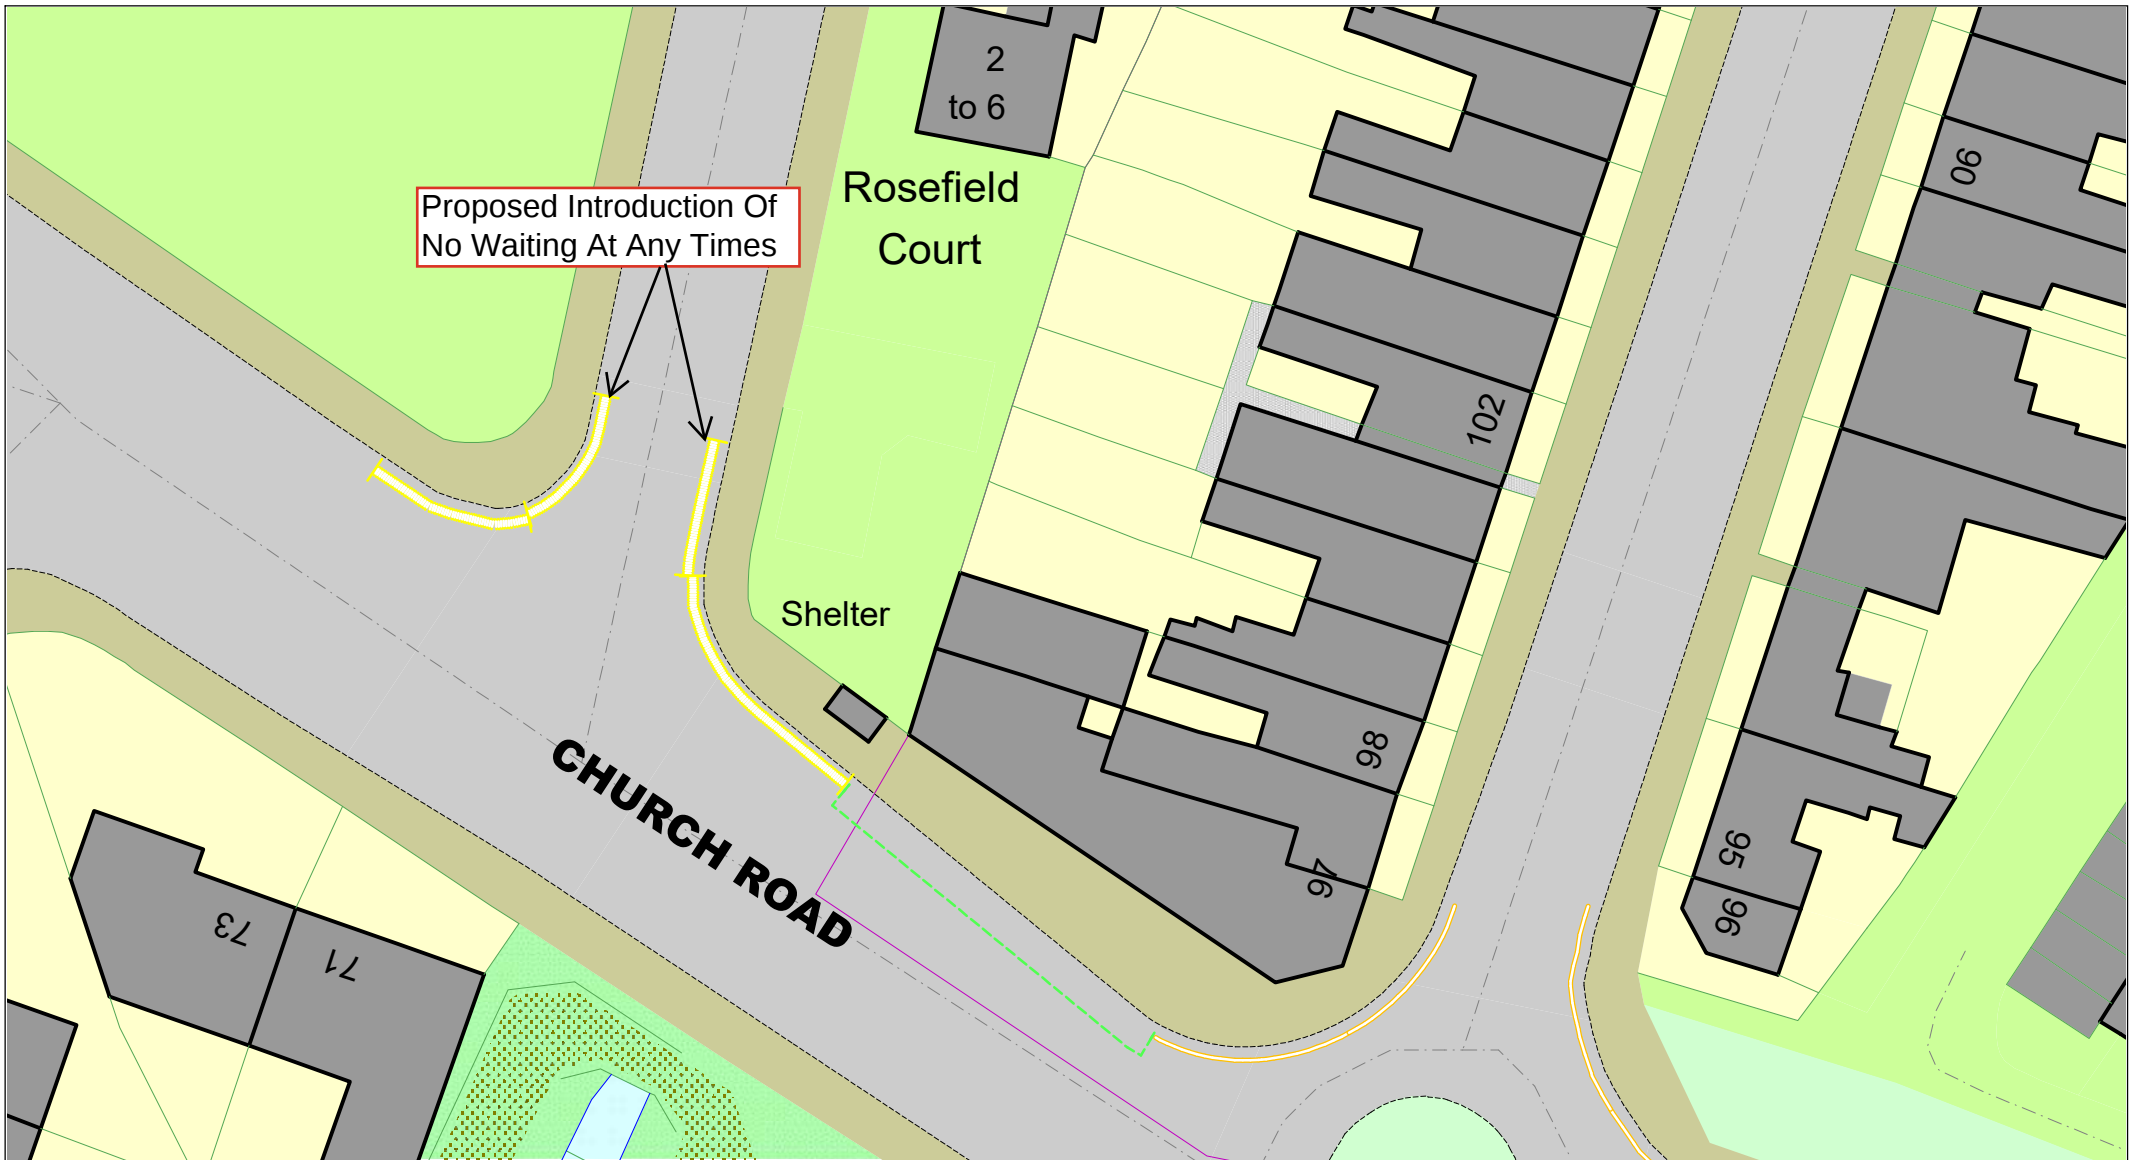

© Crown copyright. All rights reserved
Sandwell MBC
Licence No. AC0000824500 2026

Church Road, Smethwick Proposed Introduction Of No Waiting At Any Times

SCALE

N.T.S

DATE


26/05/2026

DRAWING No.

43949 S/4

DRAWN BY


M.Mcilroy

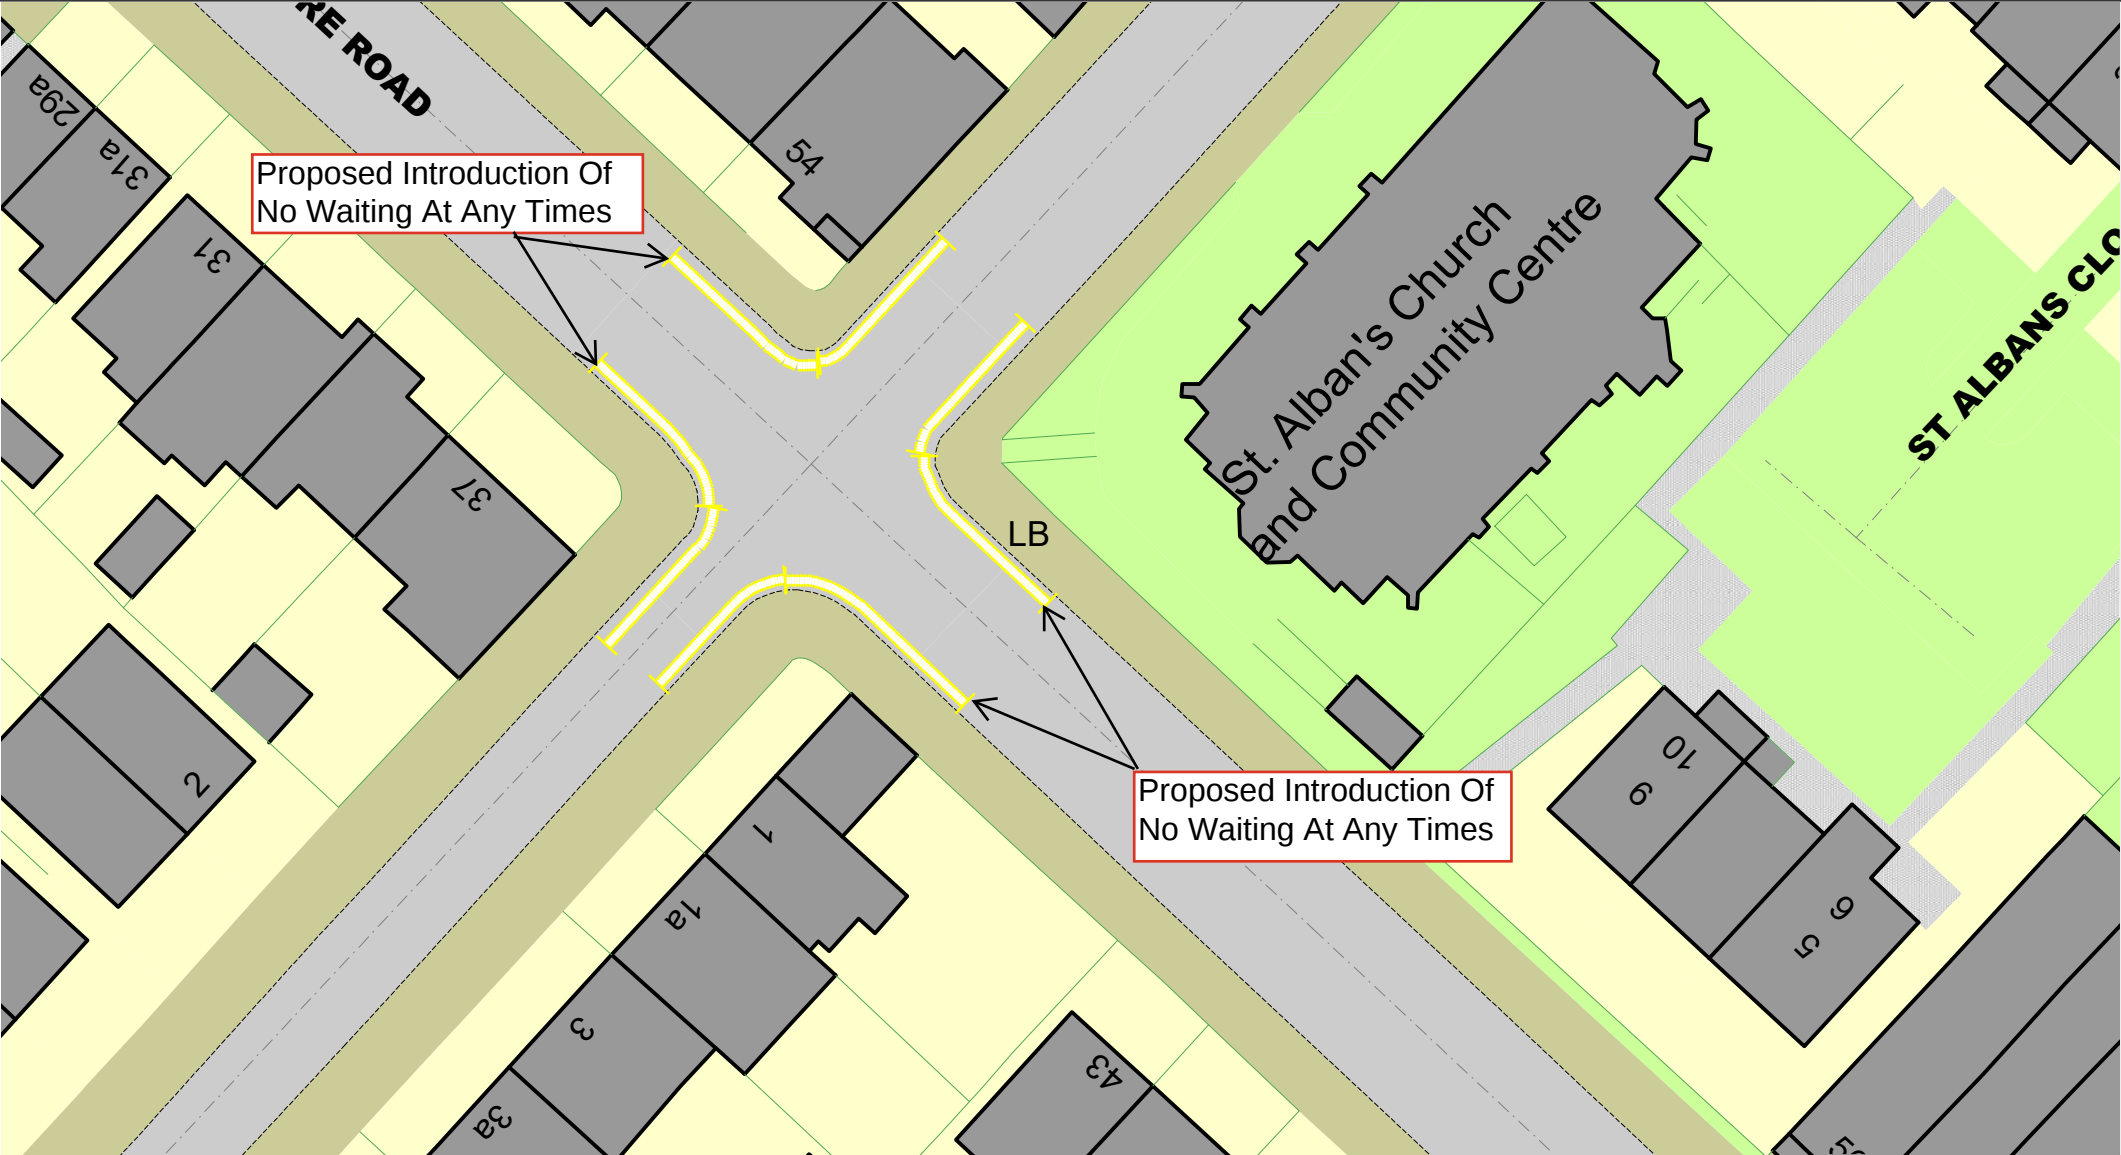

© Crown copyright. All rights reserved
Sandwell MBC
Licence No. AC0000824500 2026


Devonshire Road, Smethwick
Proposed Introduction Of No
Waiting At Any Times

SCALE	N.T.S
DATE	26/05/2026
DRAWING No.	43949 S/4
DRAWN BY	M.Mcilroy

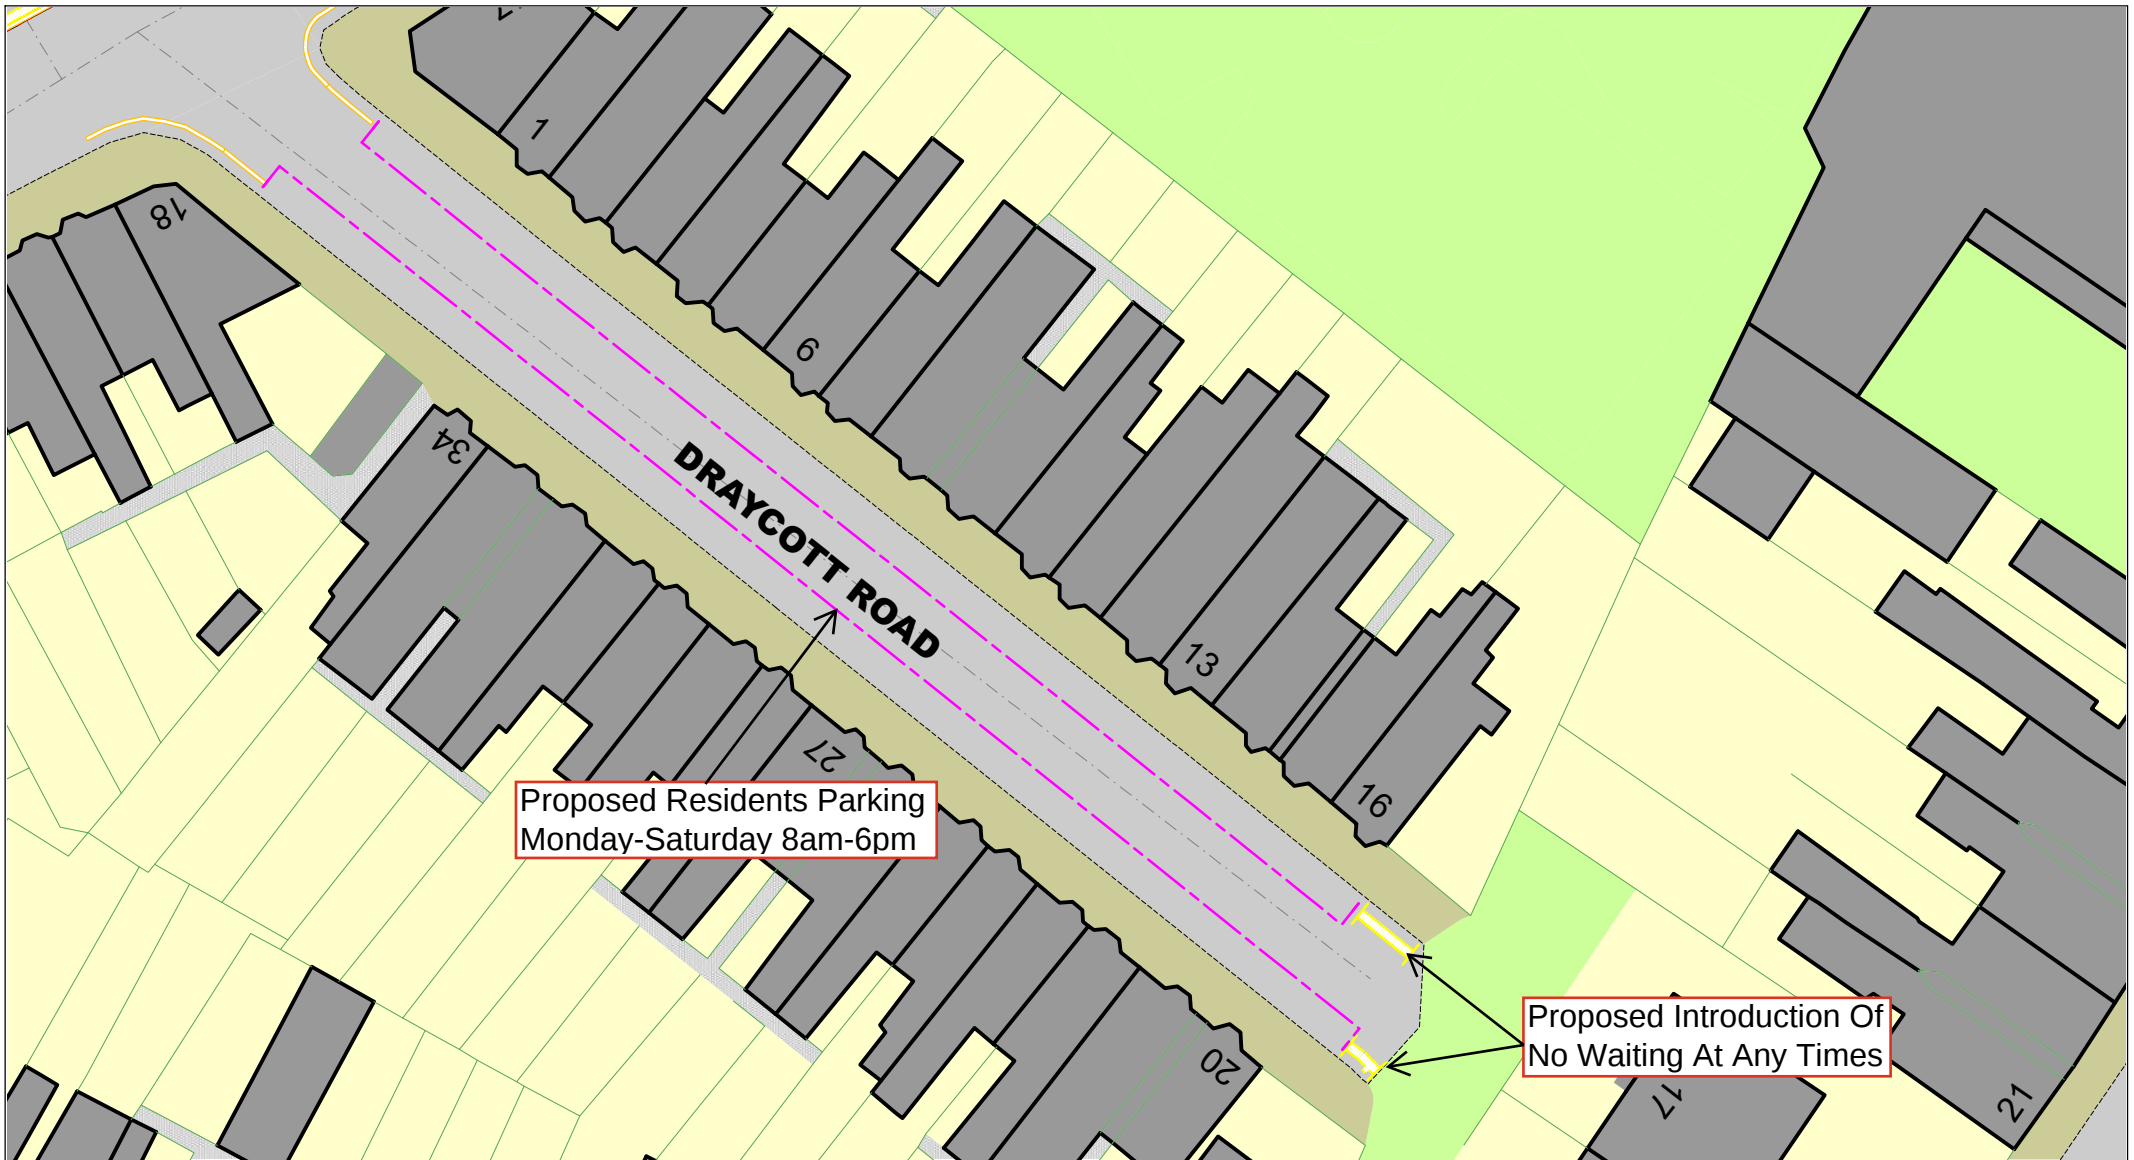

Draycott Road, Smethwick
Proposed Residents Parking Monday-
Saturday 8am-6pm
Proposed Introduction Of No Waiting At
Any Times

SCALE	N.T.S
DATE	26/05/2026
DRAWING No.	43949 S/4
DRAWN BY	M.Mcilroy

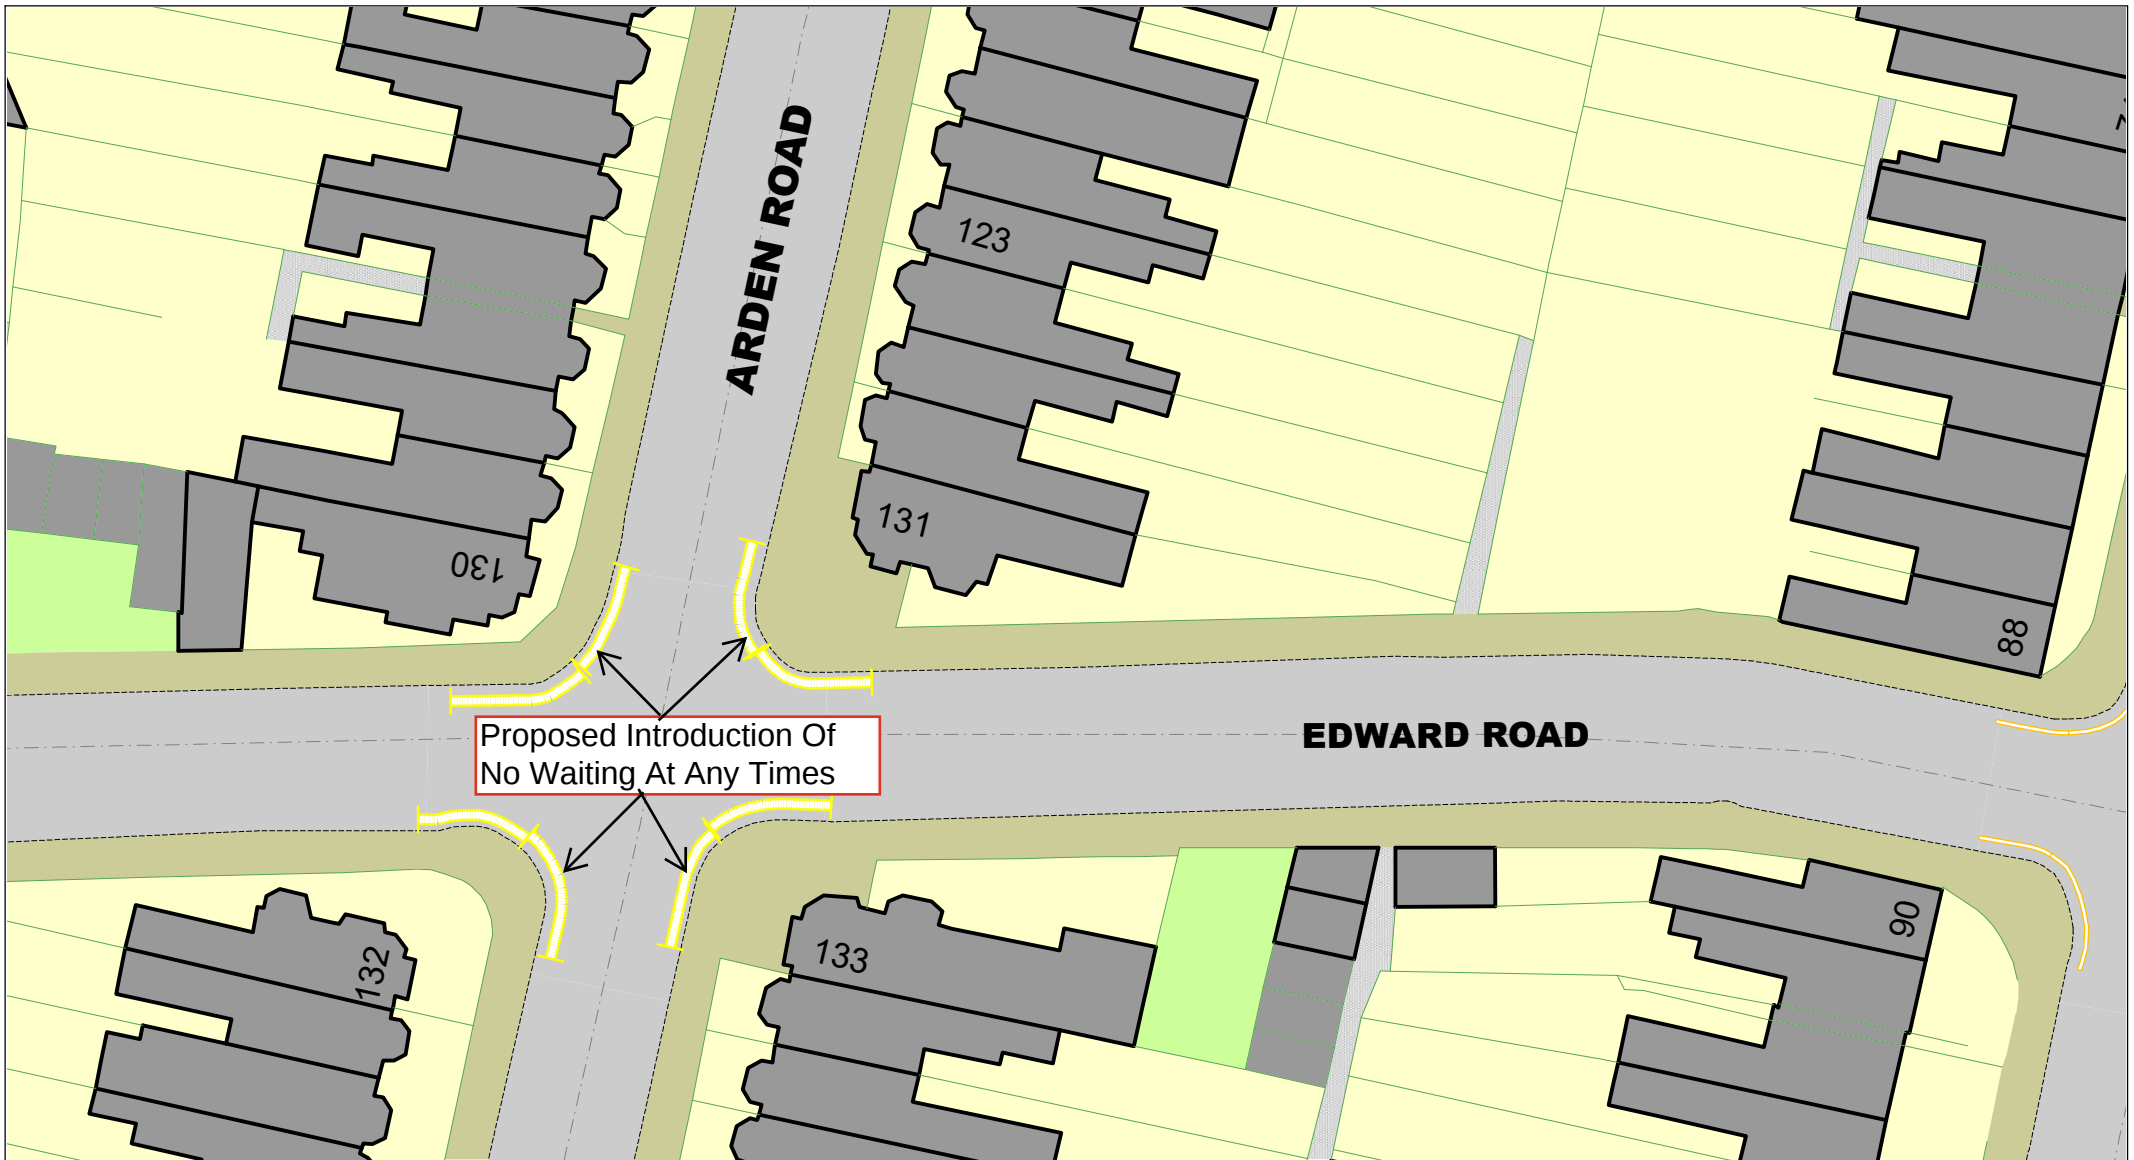

Arden Road, Smethwick
Proposed Introduction Of No
Waiting At Any Times

SCALE	1 : 420
DATE	26/05/2026
DRAWING No.	43949 S/4
DRAWN BY	M.Mcilroy



© Crown copyright. All rights reserved
Sandwell MBC
Licence No. AC0000824500 2026



Francis Road, Smethwick, B67 6HU Proposal To Introduce No Waiting At Any Time

SCALE

N.T.S

DATE

20/08/2026

DRAWING No.

43949/S4

DRAWN BY

L.Blake



© Crown copyright. All rights reserved
Sandwell MBC
Licence No. AC0000824500 2026



High Park Close, Smethwick, B66 3EH Proposal To Introduce No Waiting At Any Time

SCALE

N.T.S

DATE


20/08/2026

DRAWING No.

43949 S4

DRAWN BY

L.Blake

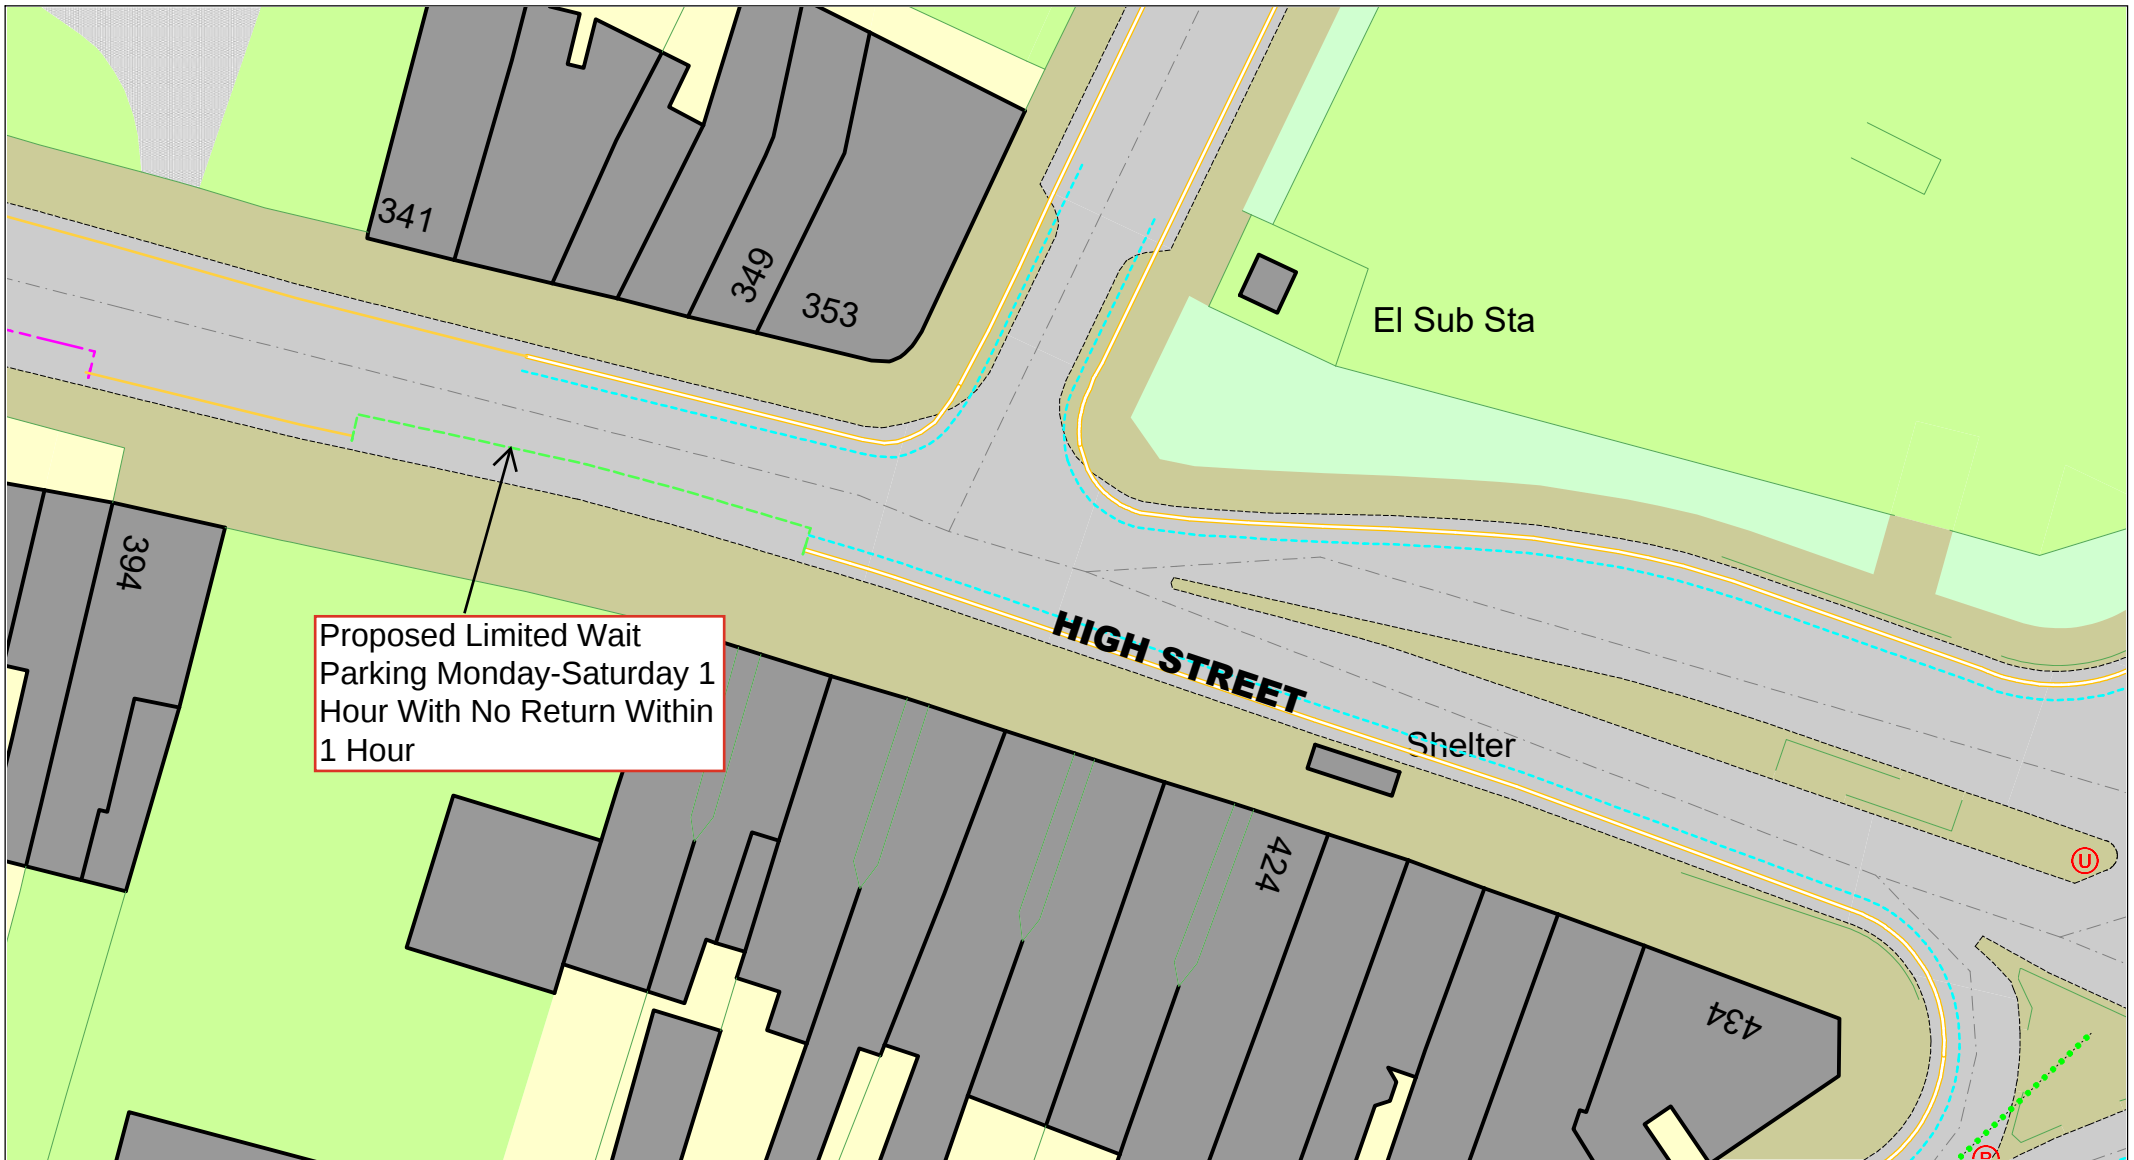

High Street, Smethwick
Proposed Limited Wait Parking
Monday-Saturday 1 Hour With
No Return Within 1 Hour

SCALE

N.T.S

DATE

26/05/2026

DRAWING No.

43949 S/4

DRAWN BY


M.Mcilroy



© Crown copyright. All rights reserved
Sandwell MBC
Licence No. AC0000824500 2026

Holly Lane, Smethwick
Proposed Introduction Of No
Waiting At Any Times

SCALE	N.T.S
DATE	26/05/2026
DRAWING No.	43949 S/4
DRAWN BY	M.Mcilroy

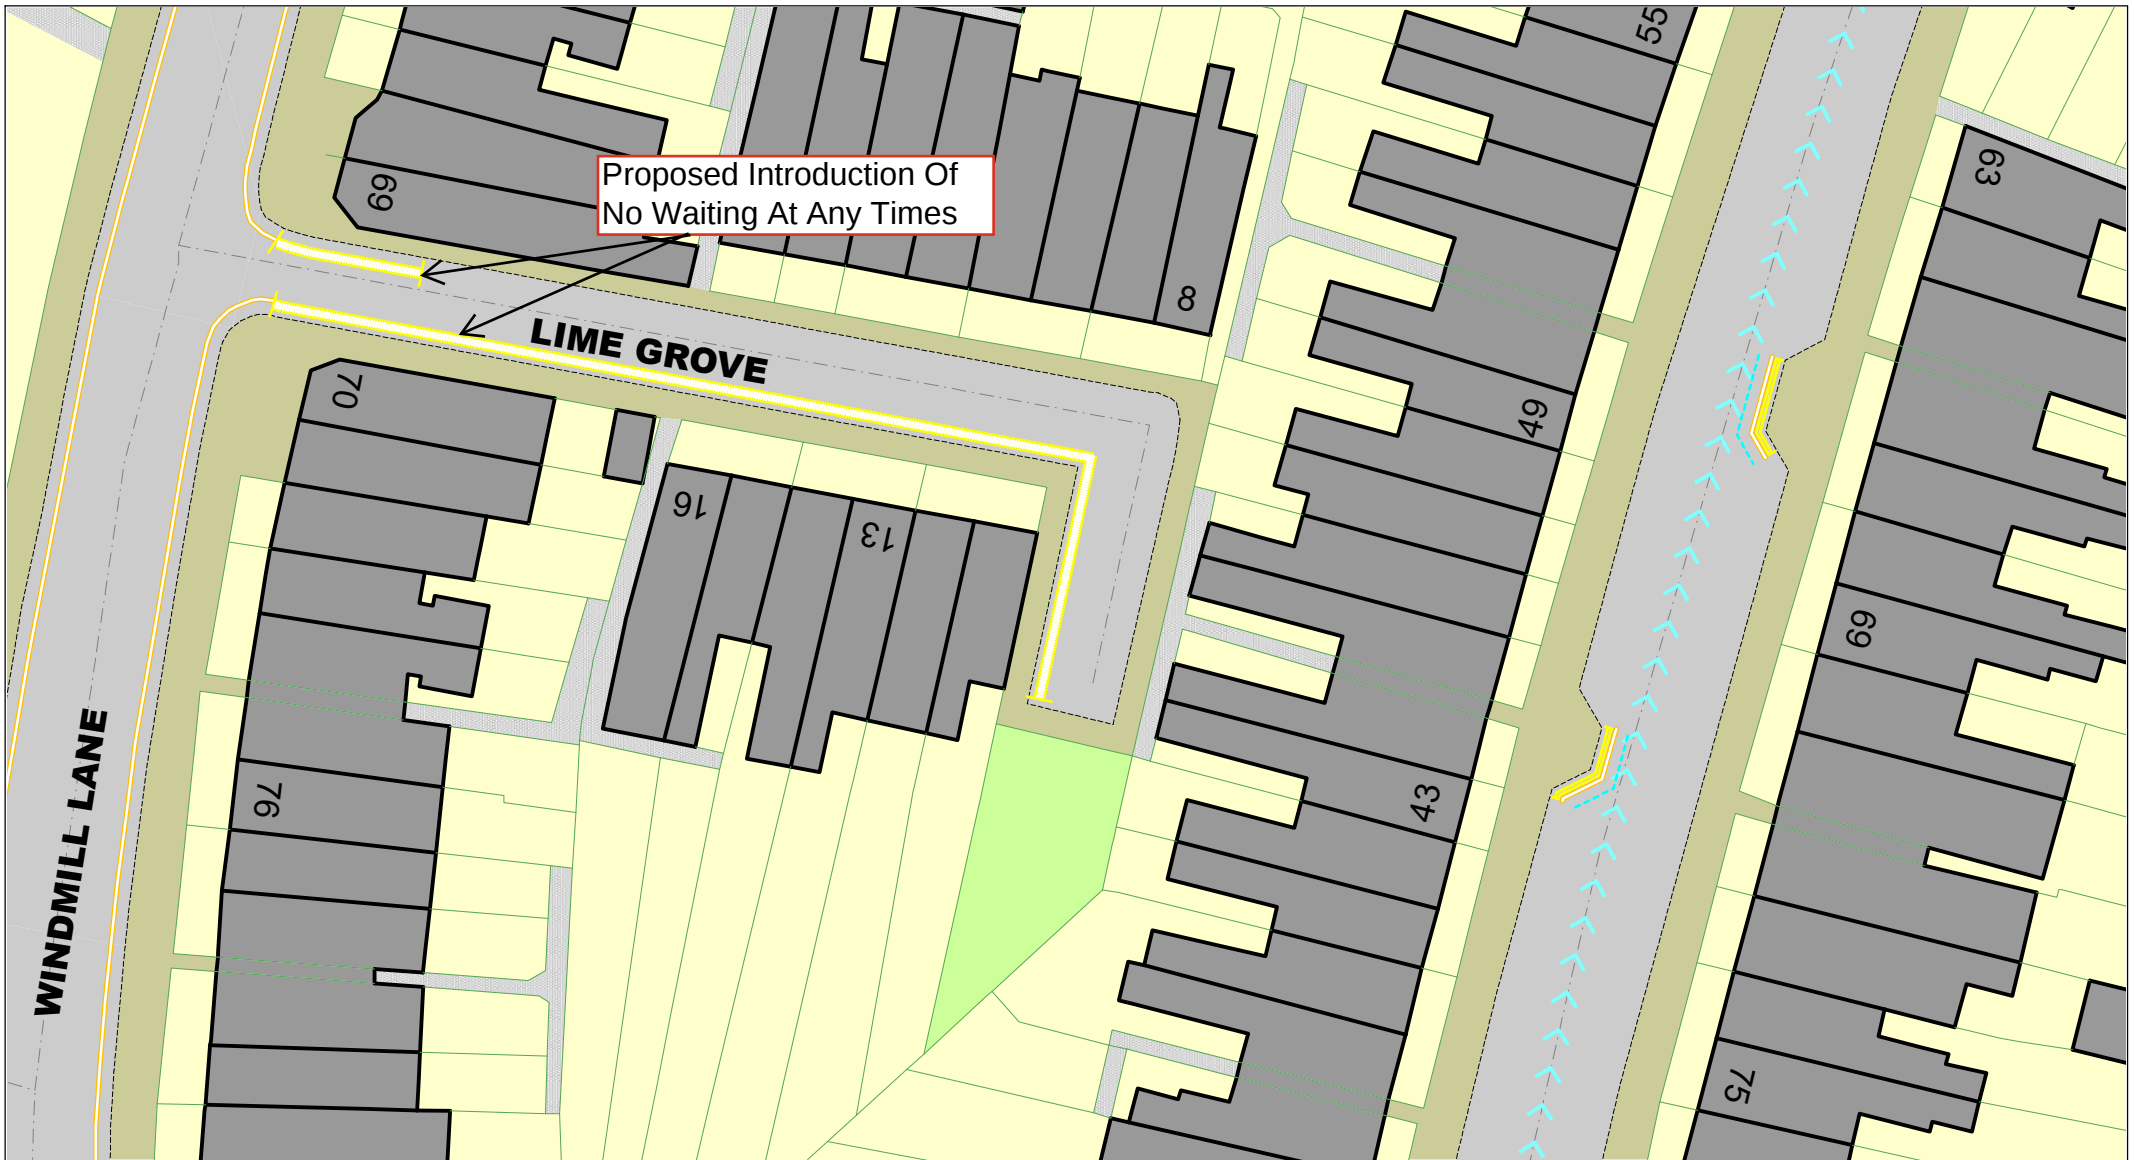

© Crown copyright. All rights reserved
Sandwell MBC
Licence No. AC0000824500 2026

Lime Grove, Smethwick Proposed Introduction Of No Waiting At Any Times

SCALE

N.T.S

DATE


26/05/2026

DRAWING No.

43949 S/4

DRAWN BY


M.Mcilroy

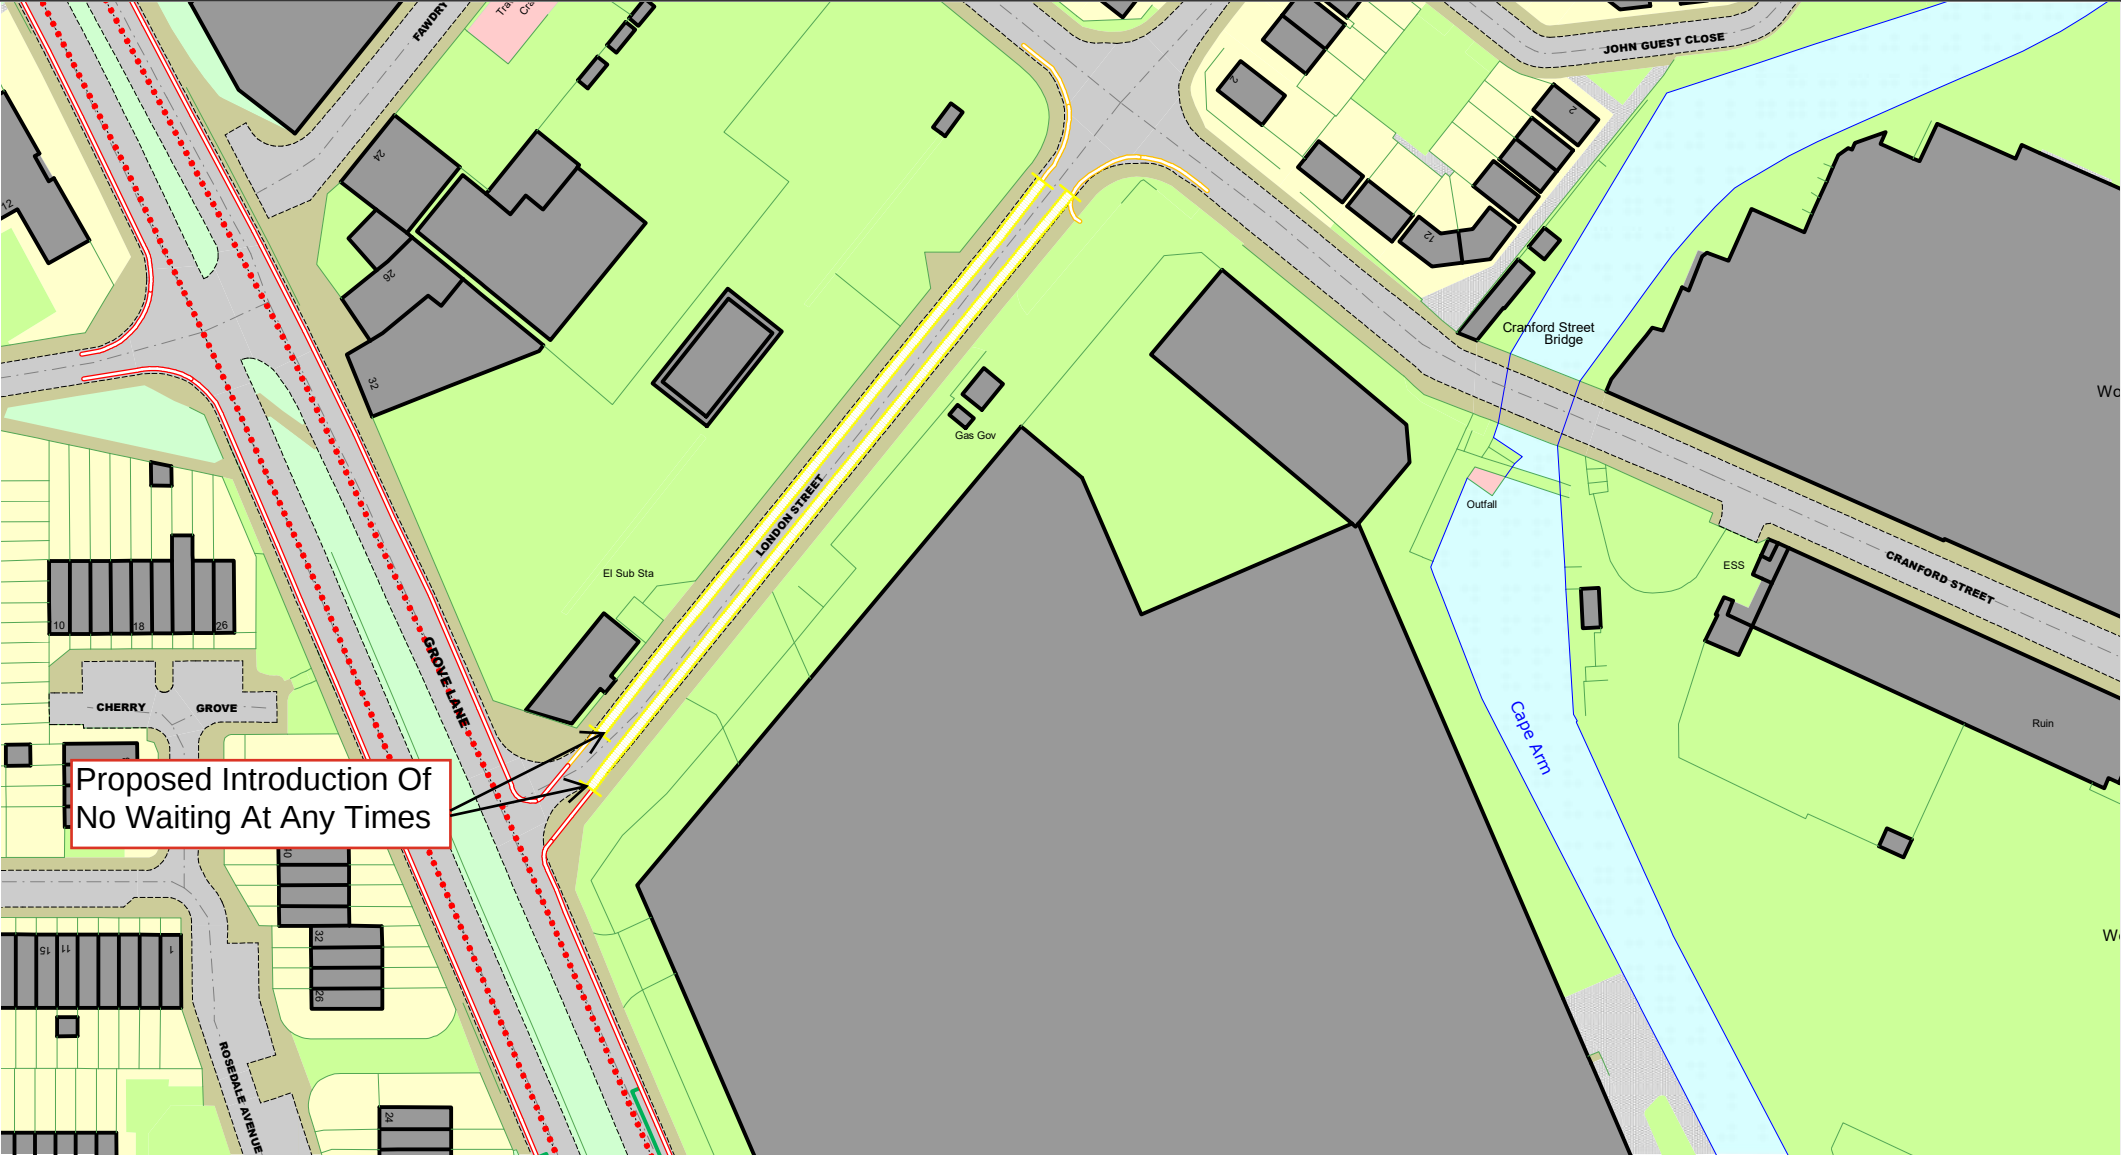

© Crown copyright. All rights reserved
Sandwell MBC
Licence No. AC0000824500 2026

London Street, Smethwick
Proposed Introduction Of No
Waiting At Any Times


SCALE	N.T.S
DATE	26/05/2026
DRAWING No.	43949 S/4
DRAWN BY	M.Mcilroy

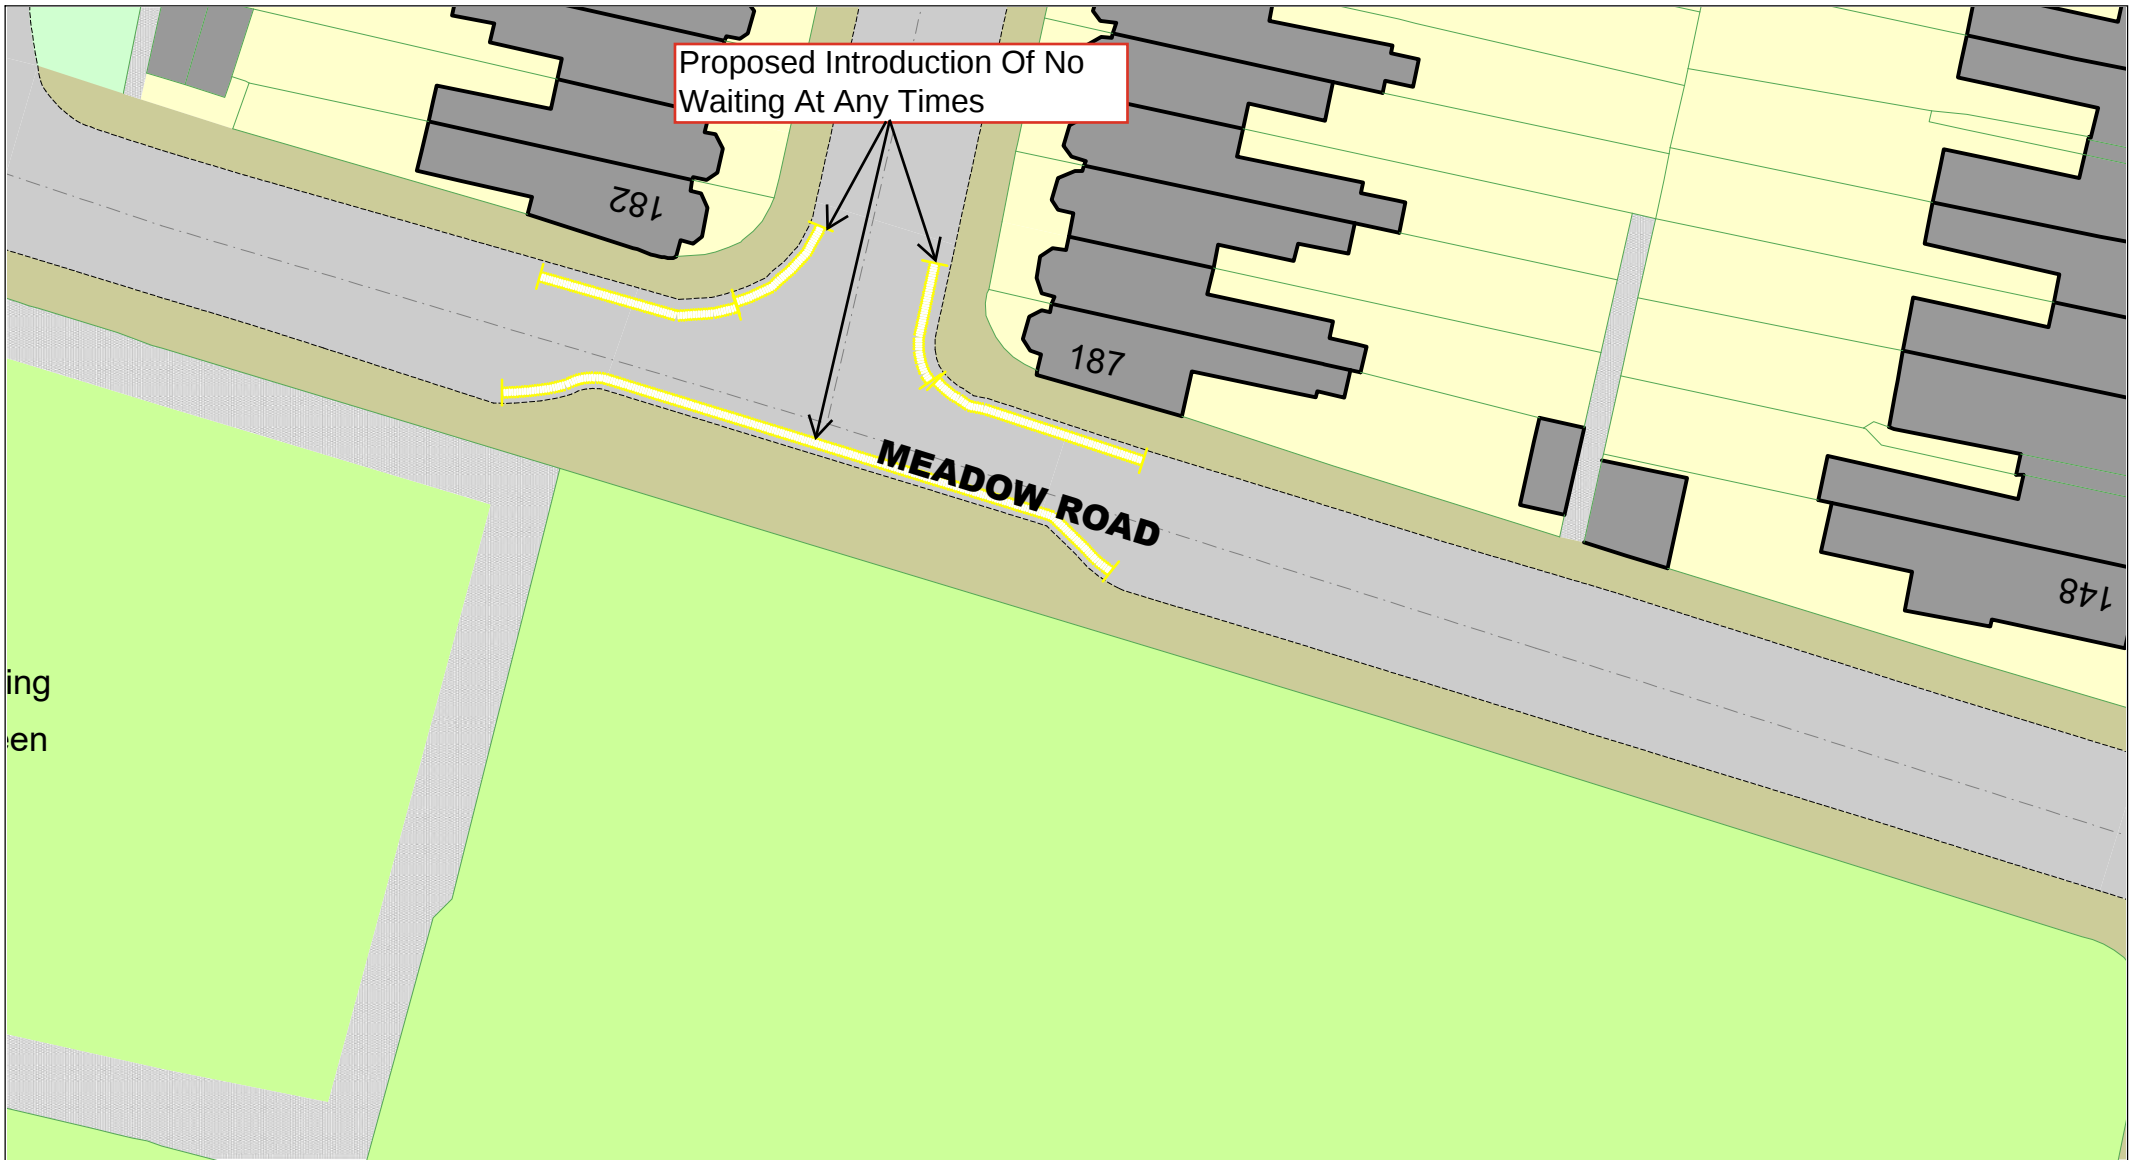

© Crown copyright. All rights reserved
Sandwell MBC
Licence No. AC0000824500 2026

Meadow Road, Smethwick
Proposed Introduction Of No Waiting
At Any Times


SCALE	N.T.S
DATE	27/05/2026
DRAWING No.	43949 S/4
DRAWN BY	M.Mcilroy

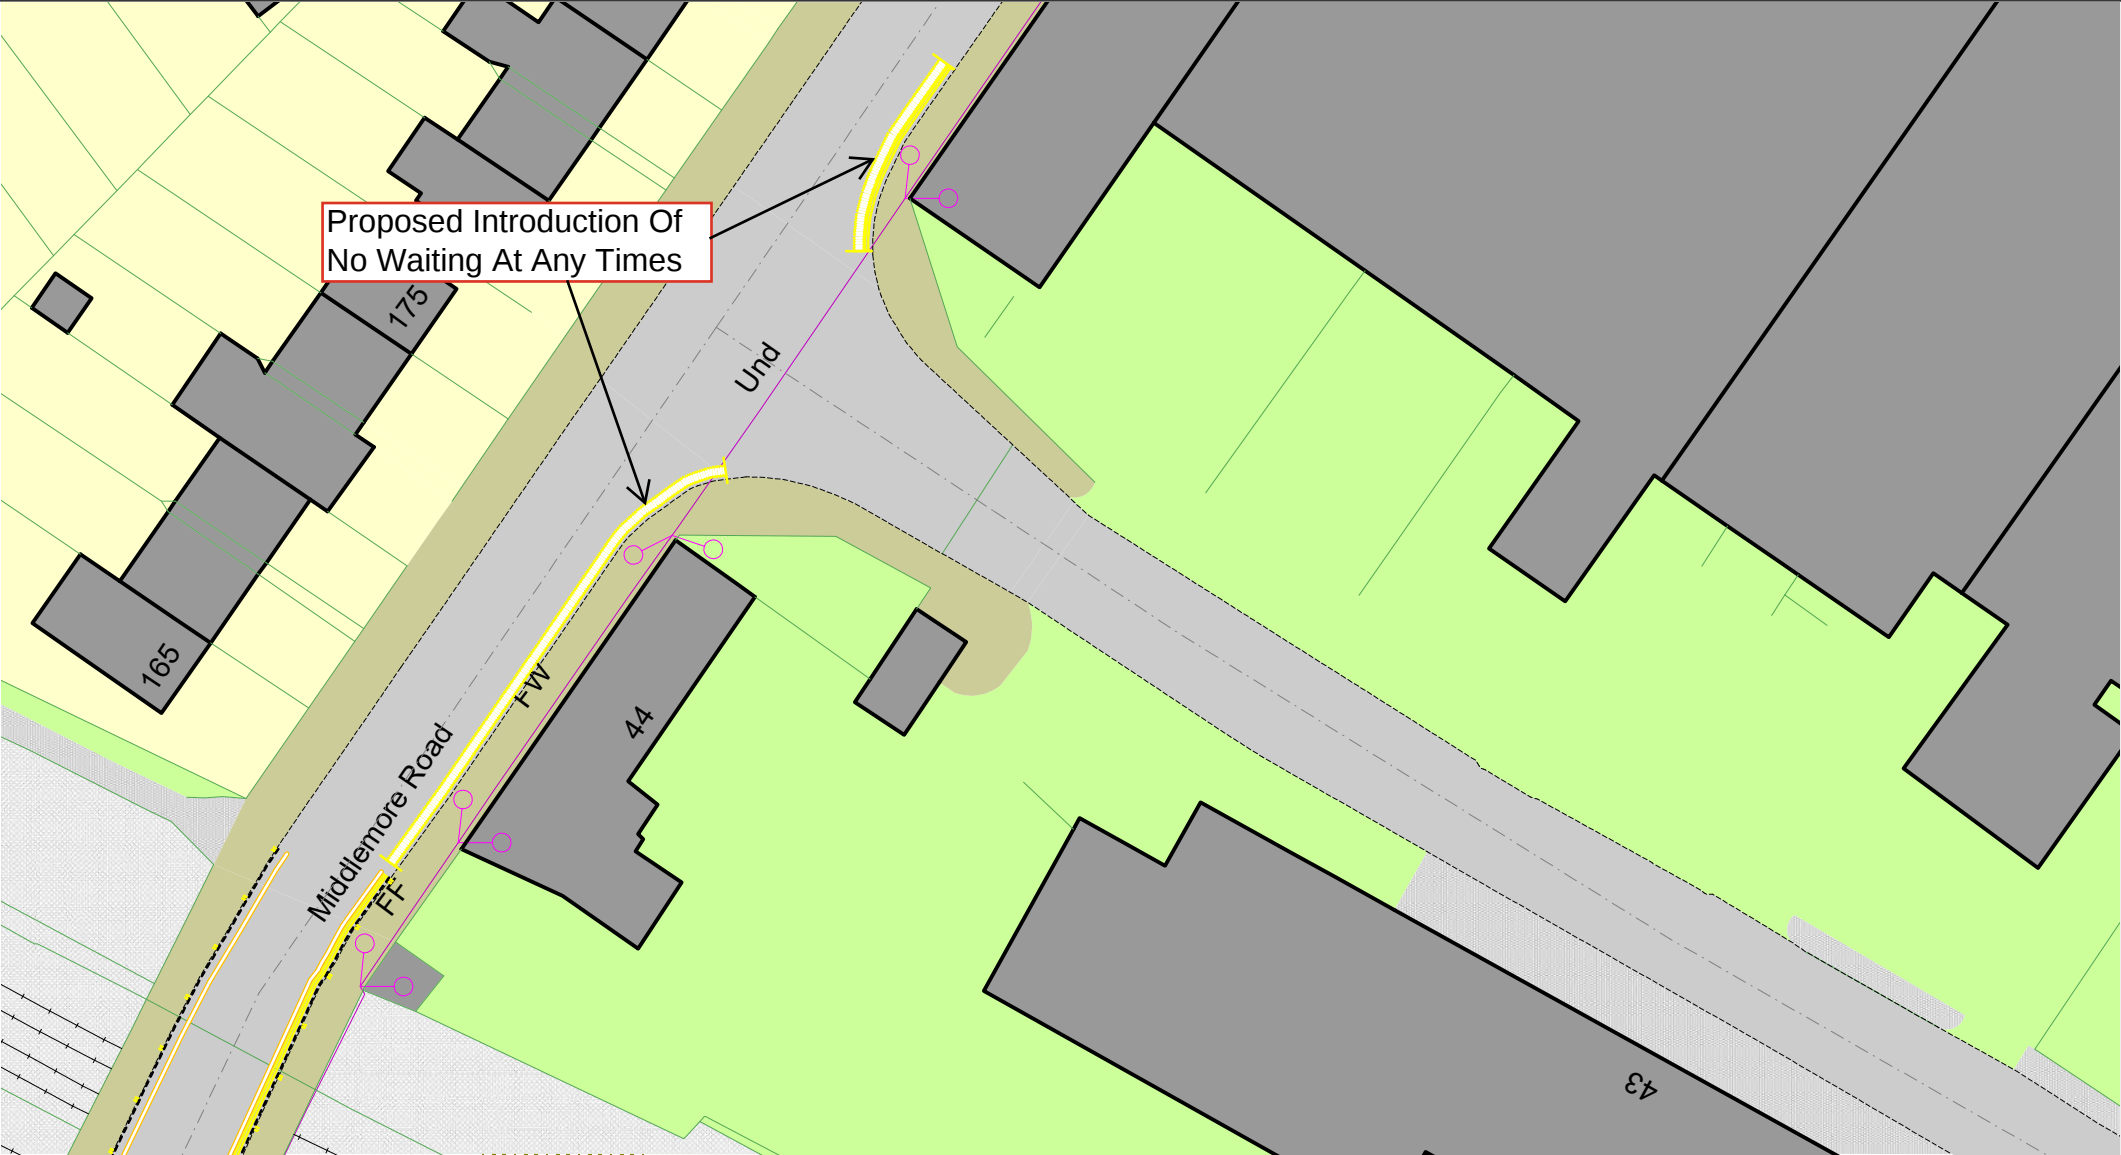

© Crown copyright. All rights reserved
Sandwell MBC
Licence No. AC0000824500 2026

Middlemore Road, Smethwick
Proposed Introduction Of No Waiting At
Any Times

SCALE	N.T.S
DATE	28/05/2026
DRAWING No.	43949 S/4
DRAWN BY	M.Mcilroy

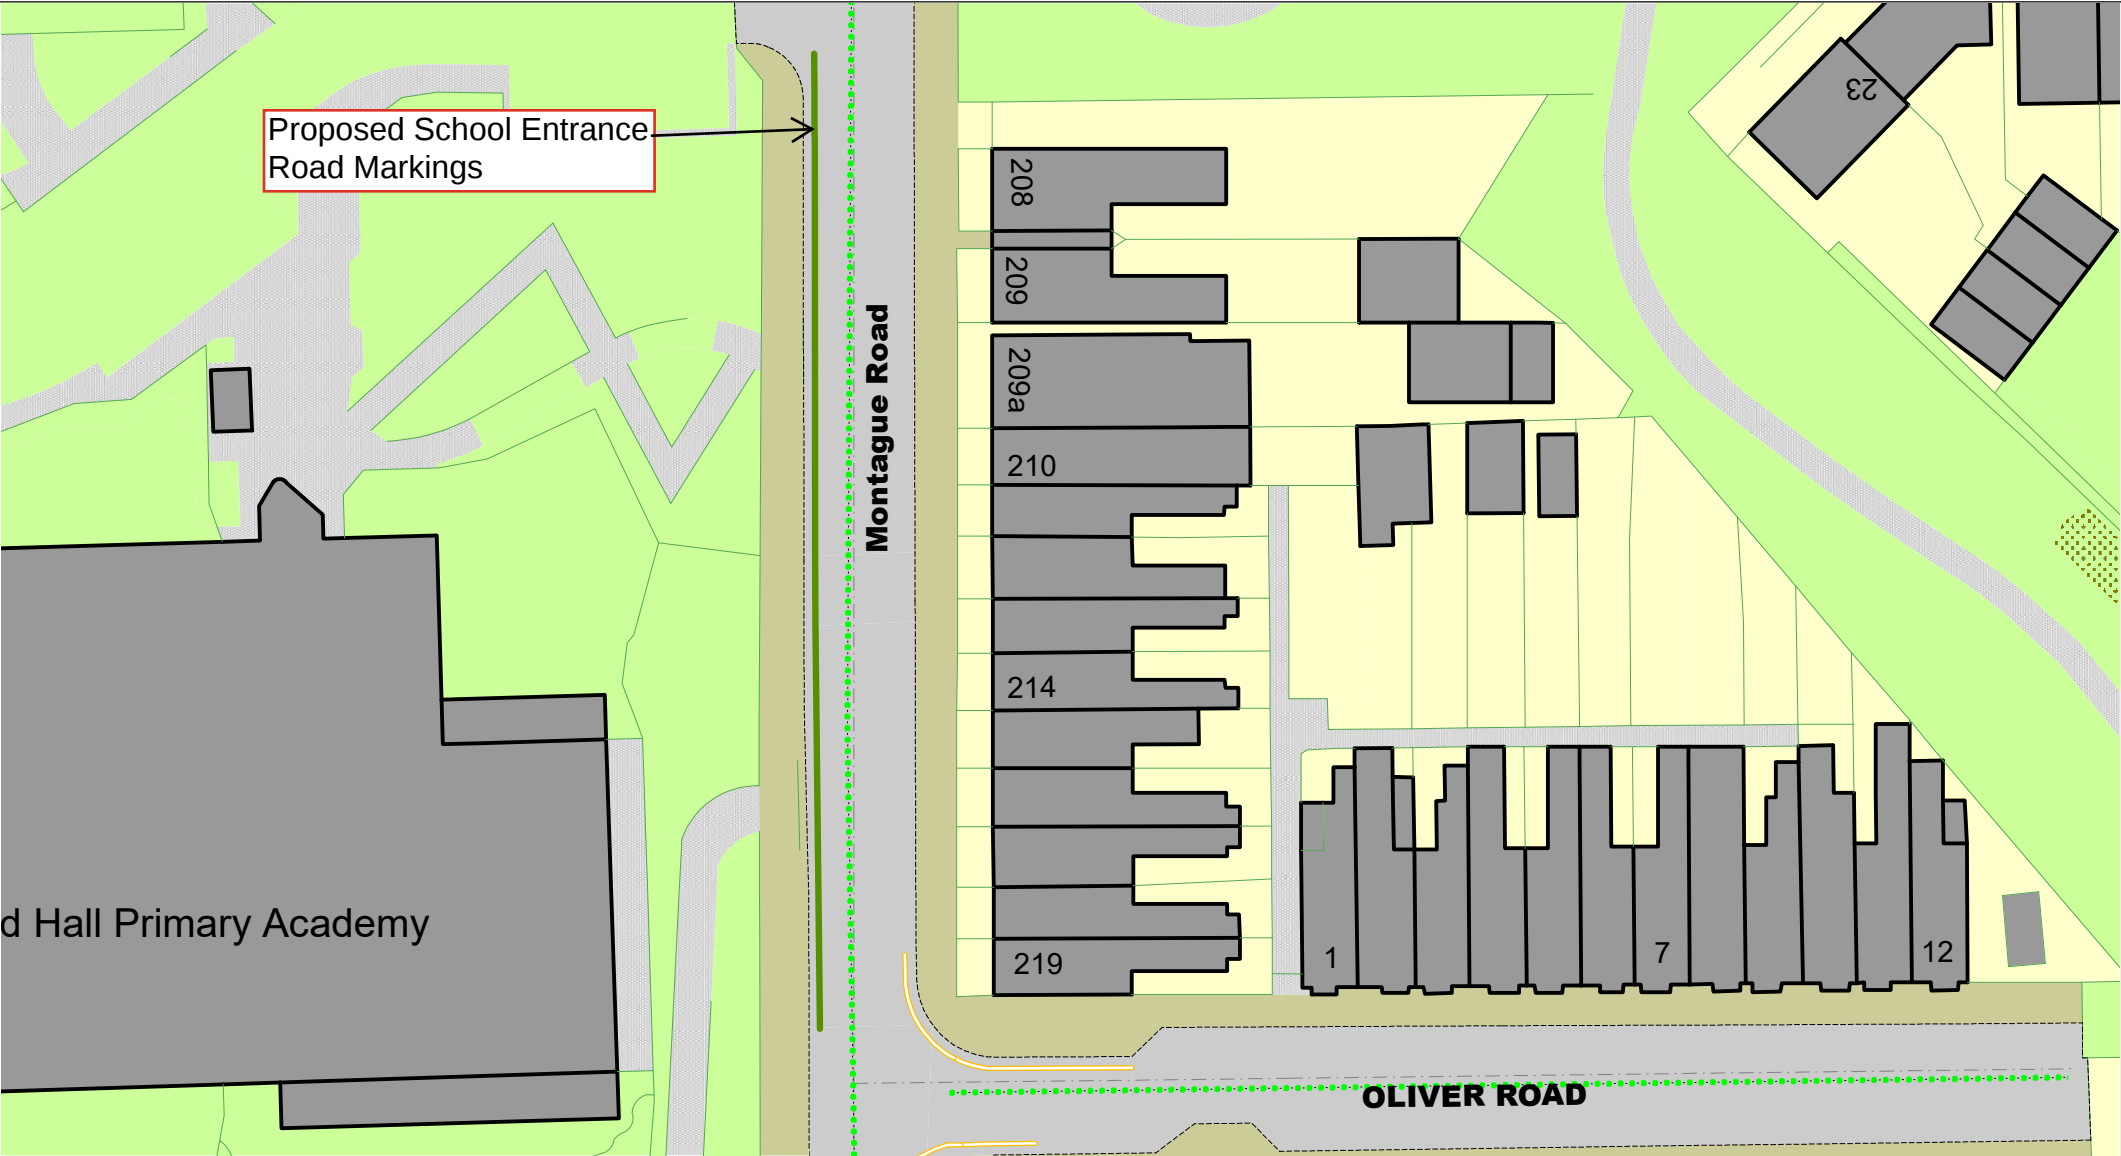

Montague Road, Smethwick
Proposed School Entrance
Road Markings

SCALE	N.T.S
DATE	28/05/2026
DRAWING No.	43949 S/4
DRAWN BY	M.Mcilroy



Mornington Road, Smethwick
Proposed Introduction Of No Waiting At
Any Times

SCALE	N.T.S
DATE	28/05/2026
DRAWING No.	43949 S/4
DRAWN BY	M.Mcilroy



Pavillion Avenue, Smethwick Proposed Introduction Of No Waiting At Any Times

SCALE

N.T.S

DATE

28/05/2026

DRAWING No.

43949 S/4

DRAWN BY

M.Mcilroy



© Crown copyright. All rights reserved
Sandwell MBC
Licence No. AC0000824500 2026



Queen's Road, Smethwick, B67 6NX Proposal To Introduce No Waiting At Any Time

SCALE	N.T.S
DATE	20/08/2026
DRAWING No.	43949/S4
DRAWN BY	L.Blake



© Crown copyright. All rights reserved
Sandwell MBC
Licence No. AC0000824500 2026




Reginald Road, Smethwick, B67 5AE
Proposal To Introduce No Waiting At Any Time

SCALE	N.T.S
DATE	21/08/2026
DRAWING No.	43949 S4
DRAWN BY	L.Blake



Rosebery Road and Salisbury Road, Smethwick Proposed No Loading At Any Times


SCALE	N.T.S
DATE	28/05/2026
DRAWING No.	43949 S/4
DRAWN BY	M.Mcilroy

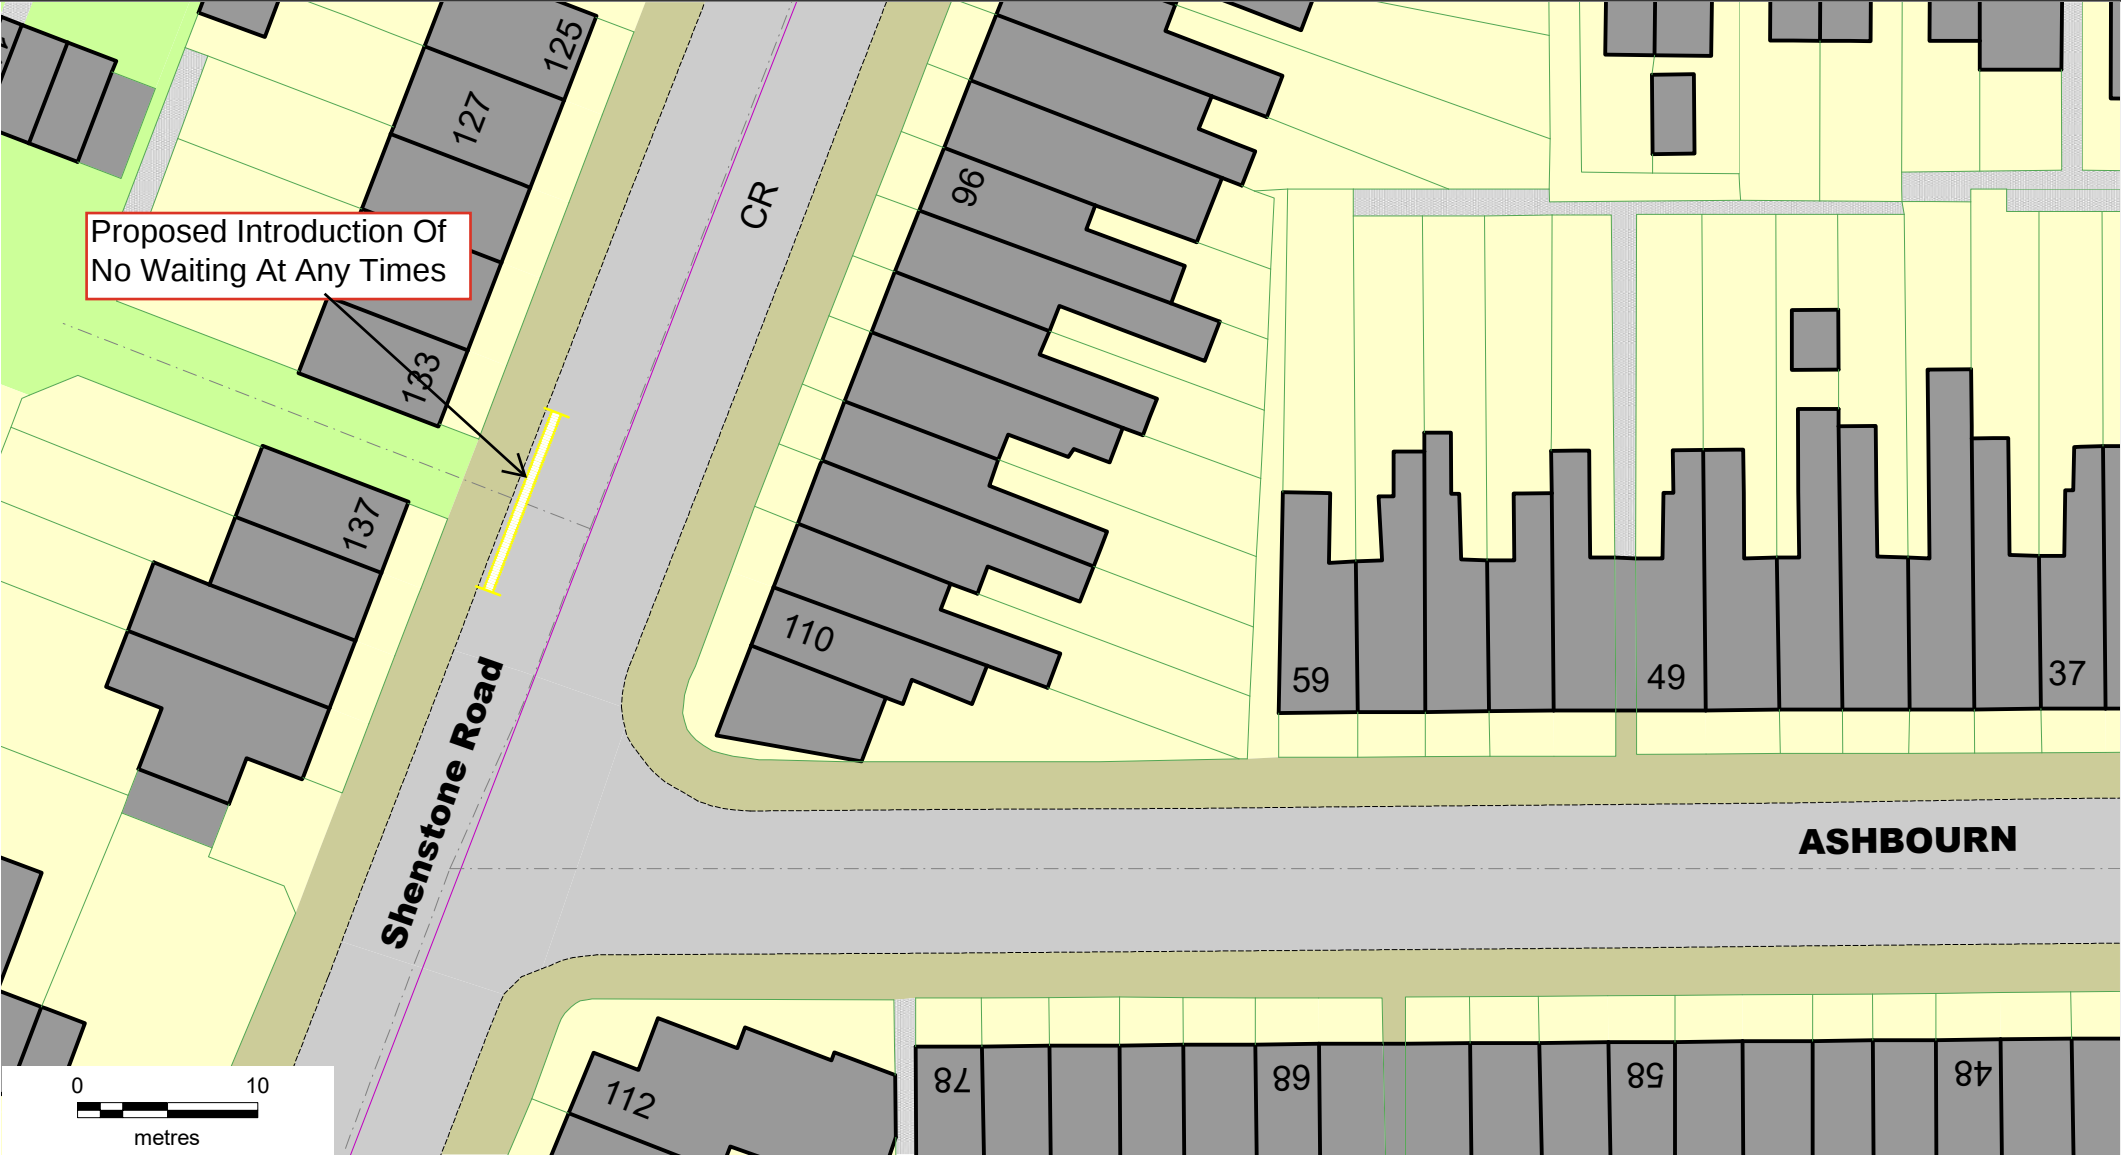

© Crown copyright. All rights reserved
Sandwell MBC
Licence No. AC0000824500 2026

Shenstone Road, Smethwick
Proposed Introduction Of No Waiting At
Any Times

SCALE	N.T.S
DATE	28/05/2026
DRAWING No.	43949 S/4
DRAWN BY	M.Mcilroy

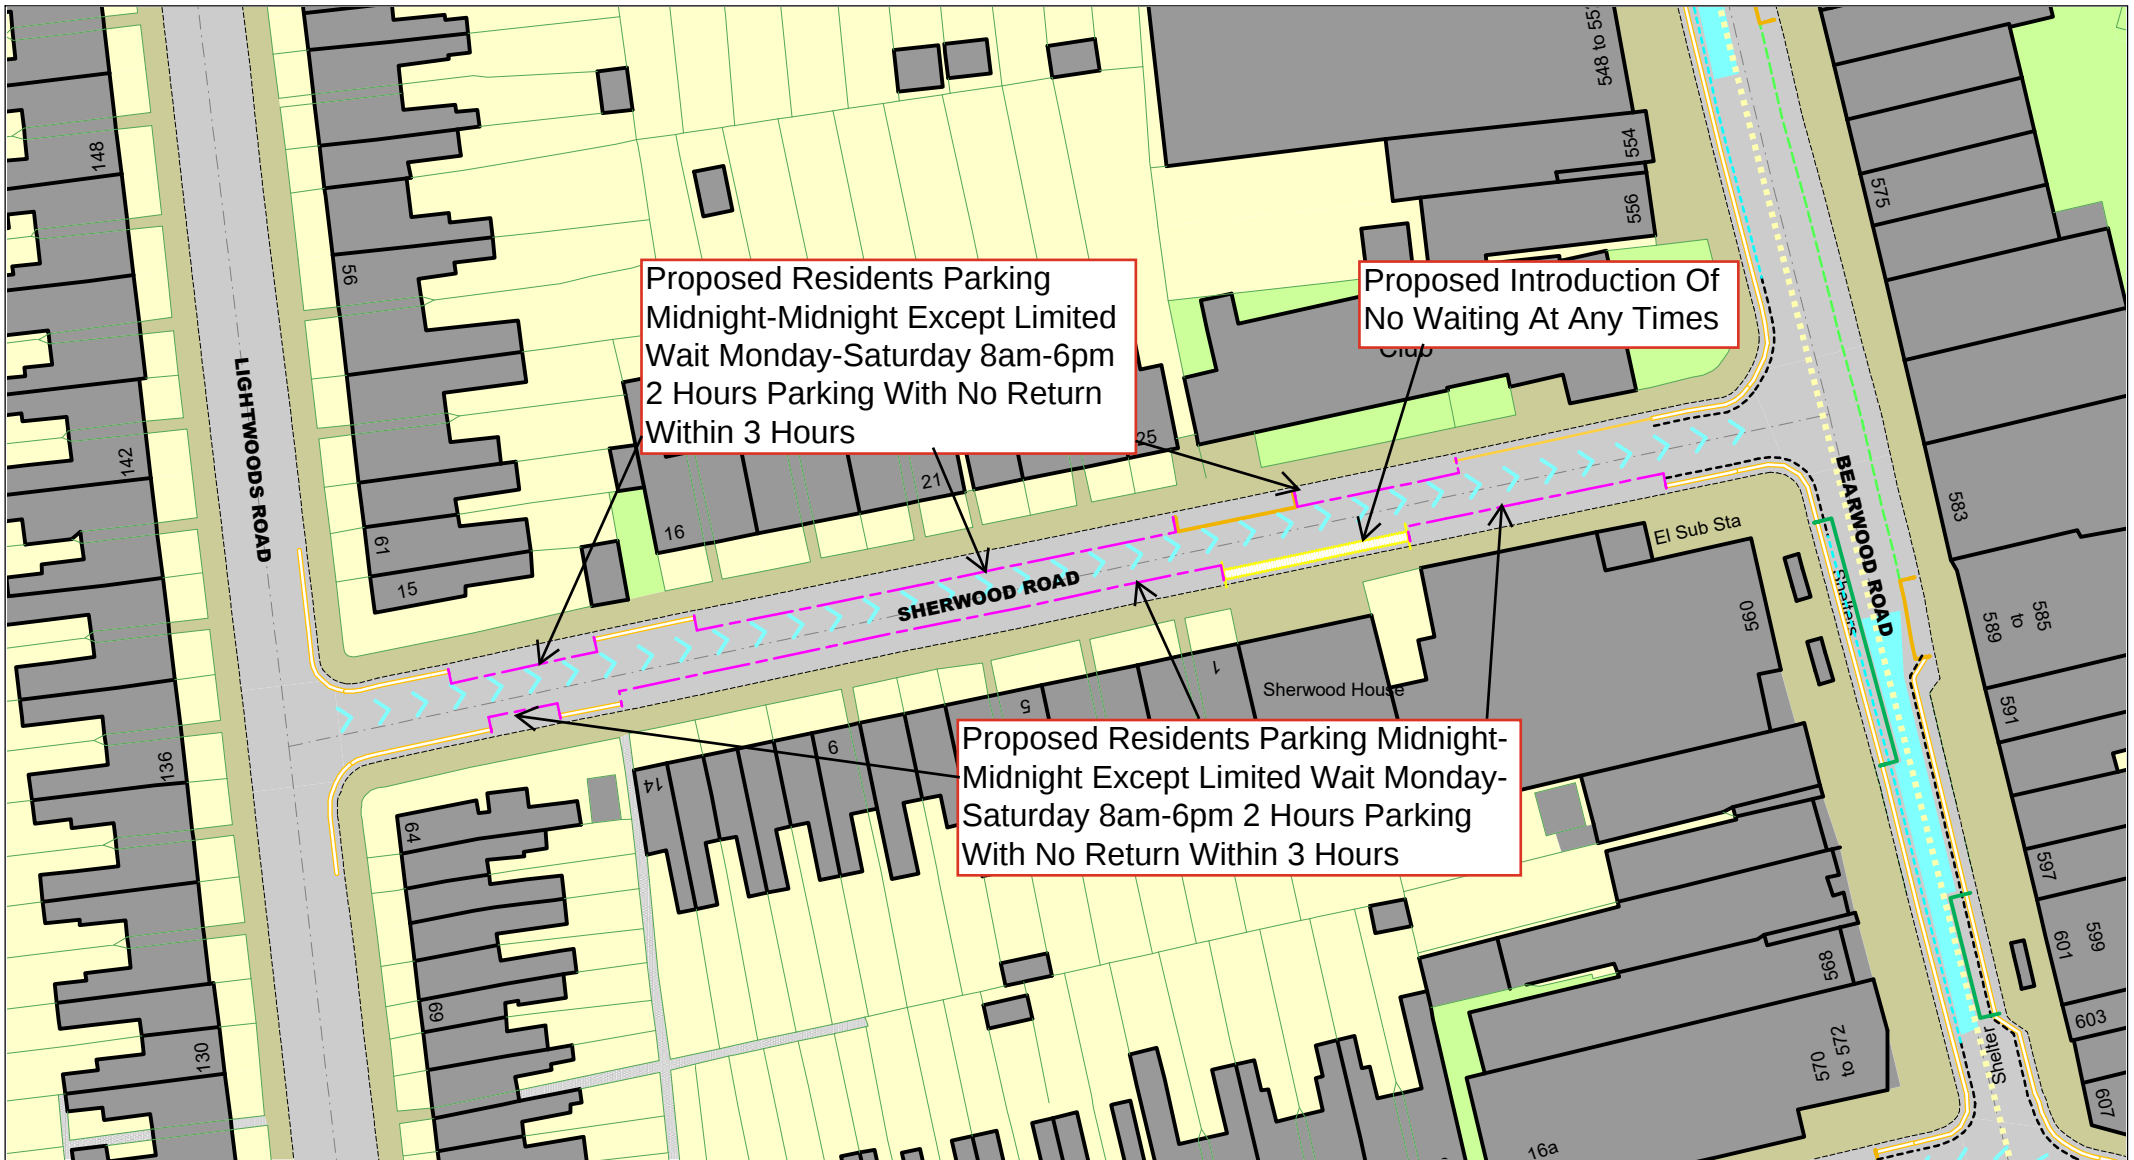

Sherwood Road, Smethwick
 Proposed Residents Parking Midnight-Midnight Except
 Limited Wait Monday-Saturday 8am-6pm 2 Hours
 Parking With No Return Within 3 Hours
 Proposed Introduction Of No Waiting At Any Times

SCALE	N.T.S
DATE	28/05/2026
DRAWING No.	43949 S/4
DRAWN BY	M.Mcilroy



© Crown copyright. All rights reserved
Sandwell MBC
Licence No. AC0000824500 2026



Lewisham Road, Smethwick, B66 2BS Proposal To Introduce No Waiting At Any Time

SCALE

N.T.S

DATE

20/08/2026

DRAWING No.

43949/S4

DRAWN BY

L.Blake



© Crown copyright. All rights reserved
Sandwell MBC
Licence No. AC0000824500 2026

South Road, Smethwick Proposed Introduction Of No Waiting At Any Times


SCALE	N.T.S
DATE	01/06/2026
DRAWING No.	43949 S/4
DRAWN BY	M.Mcilroy



© Crown copyright. All rights reserved
Sandwell MBC
Licence No. AC0000824500 2026


Taylors Lane, Smethwick
Proposed Introduction Of No
Waiting At Any Times

SCALE	N.T.S
DATE	01/06/2026
DRAWING No.	43949 S/4
DRAWN BY	M.Mcilroy

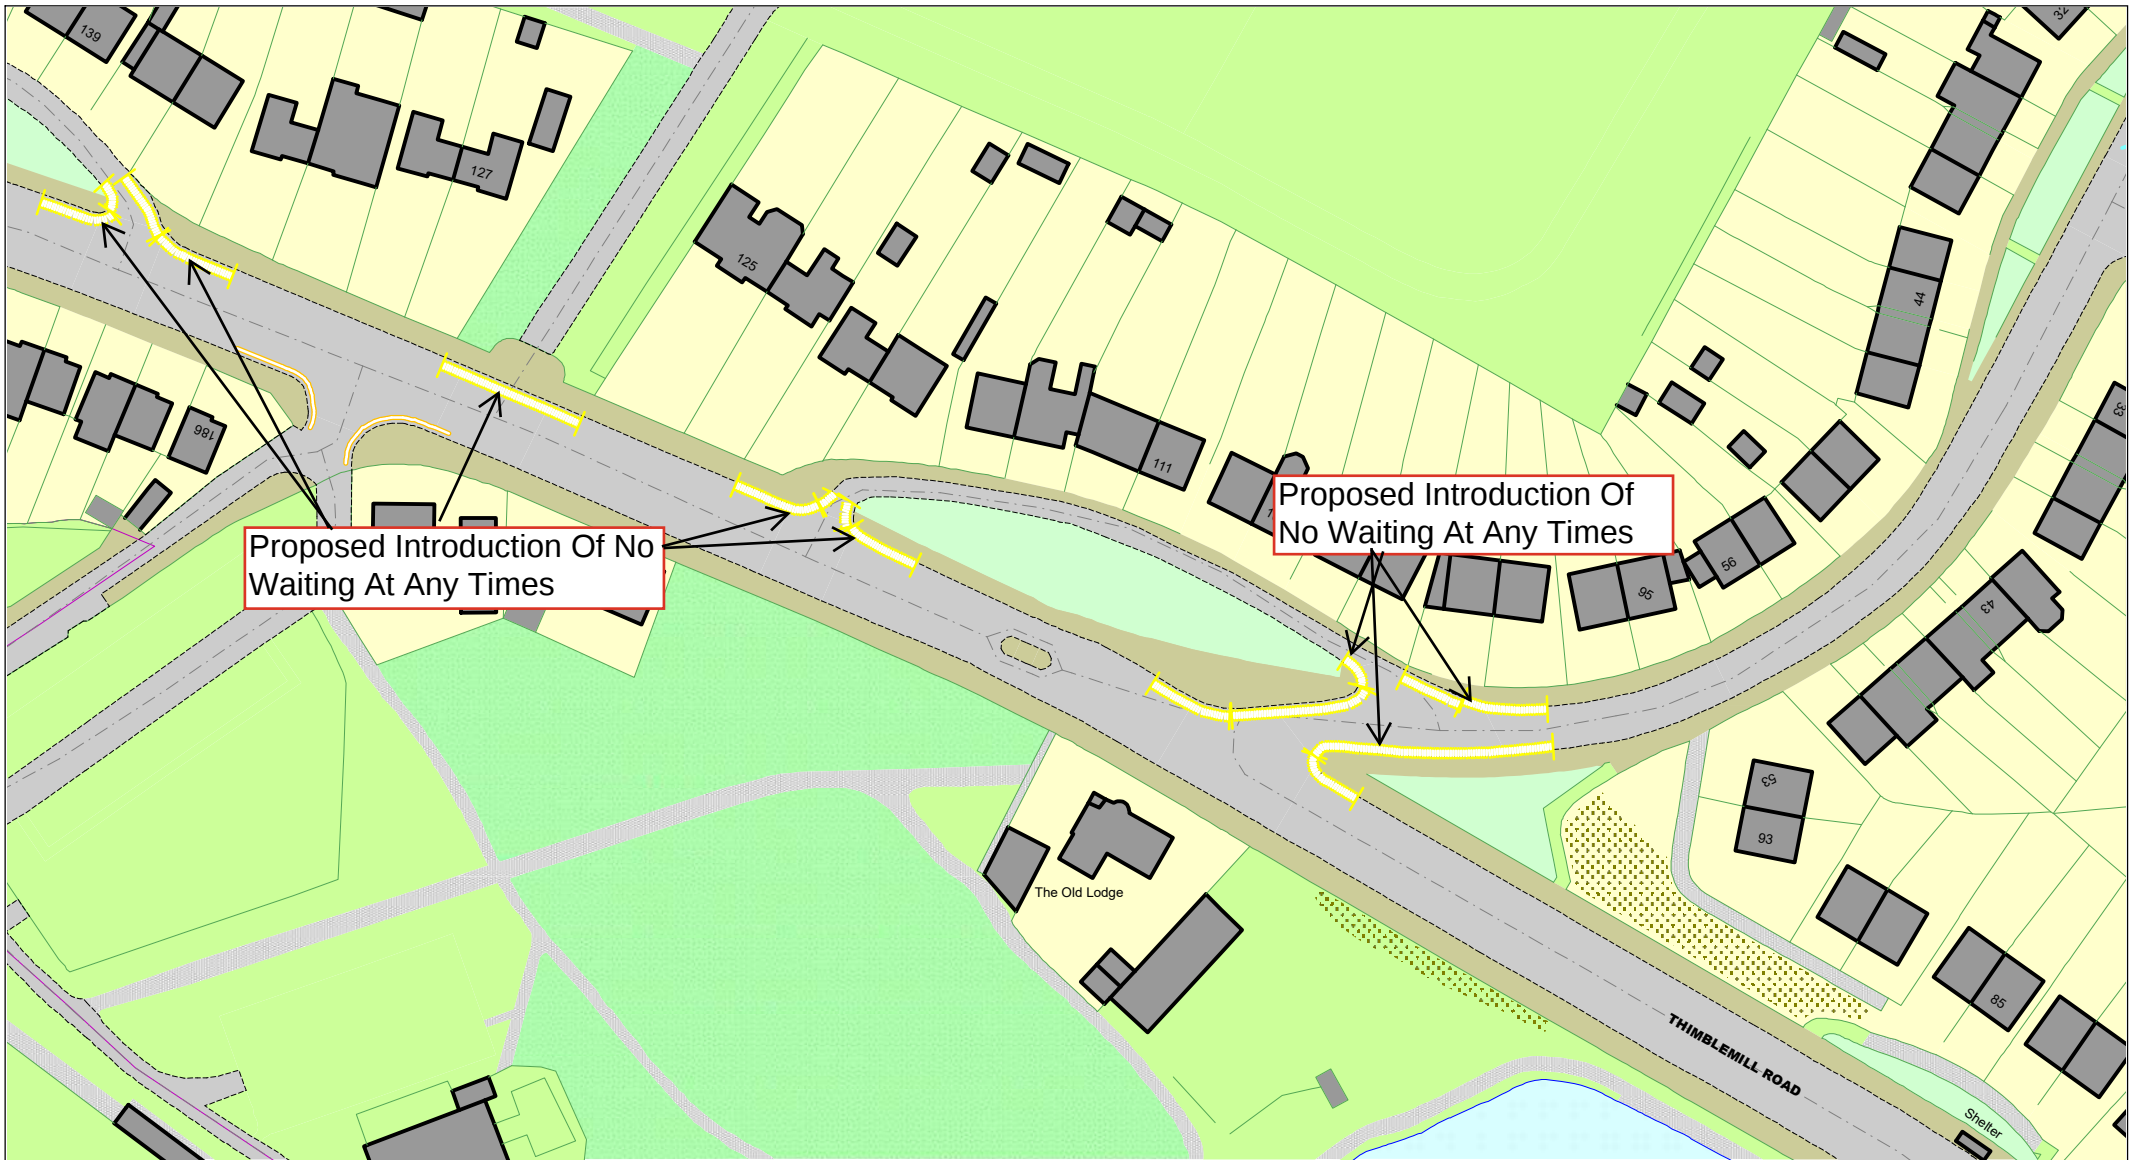

Addenbrooke Road And Thimblemill Road,
 Smethwick
 Proposed Introduction Of No Waiting At Any Times

SCALE	N.T.S
DATE	01/06/2026
DRAWING No.	43949 S/4
DRAWN BY	M.Mcilroy

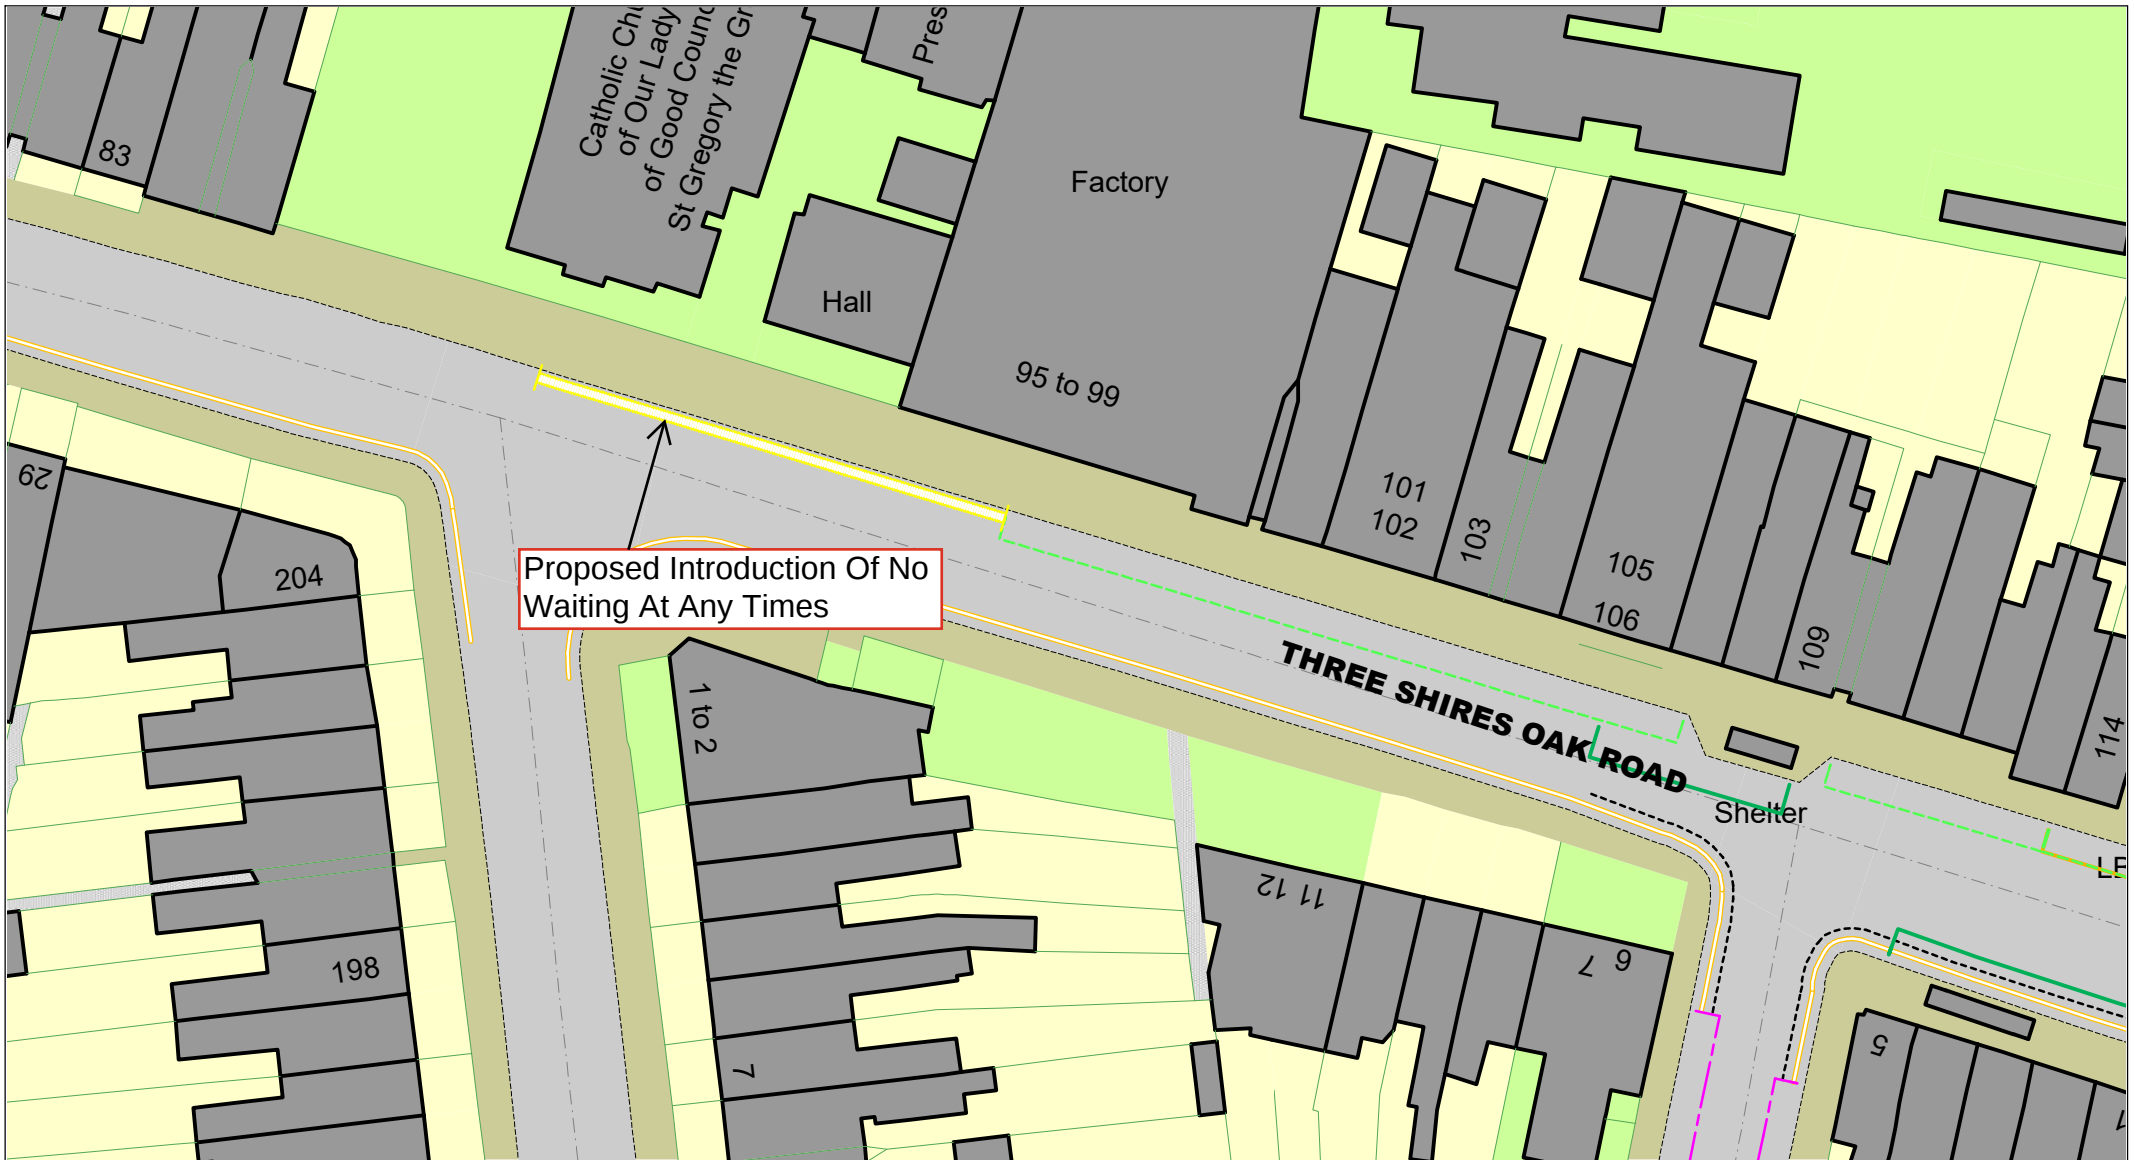

Three Shires Oak Road, Smethwick Proposed Introduction Of No Waiting At Any Times

SCALE

N.T.S

DATE

01/06/2026

DRAWING No.

43949 S/4

DRAWN BY


M.Mcilroy



© Crown copyright. All rights reserved
Sandwell MBC
Licence No. AC0000824500 2026

Vicarage Road, Smethwick
Proposed Introduction Of No
Waiting At Any Times

SCALE	N.T.S
DATE	01/06/2026
DRAWING No.	43949 S/4
DRAWN BY	M.Mcilroy

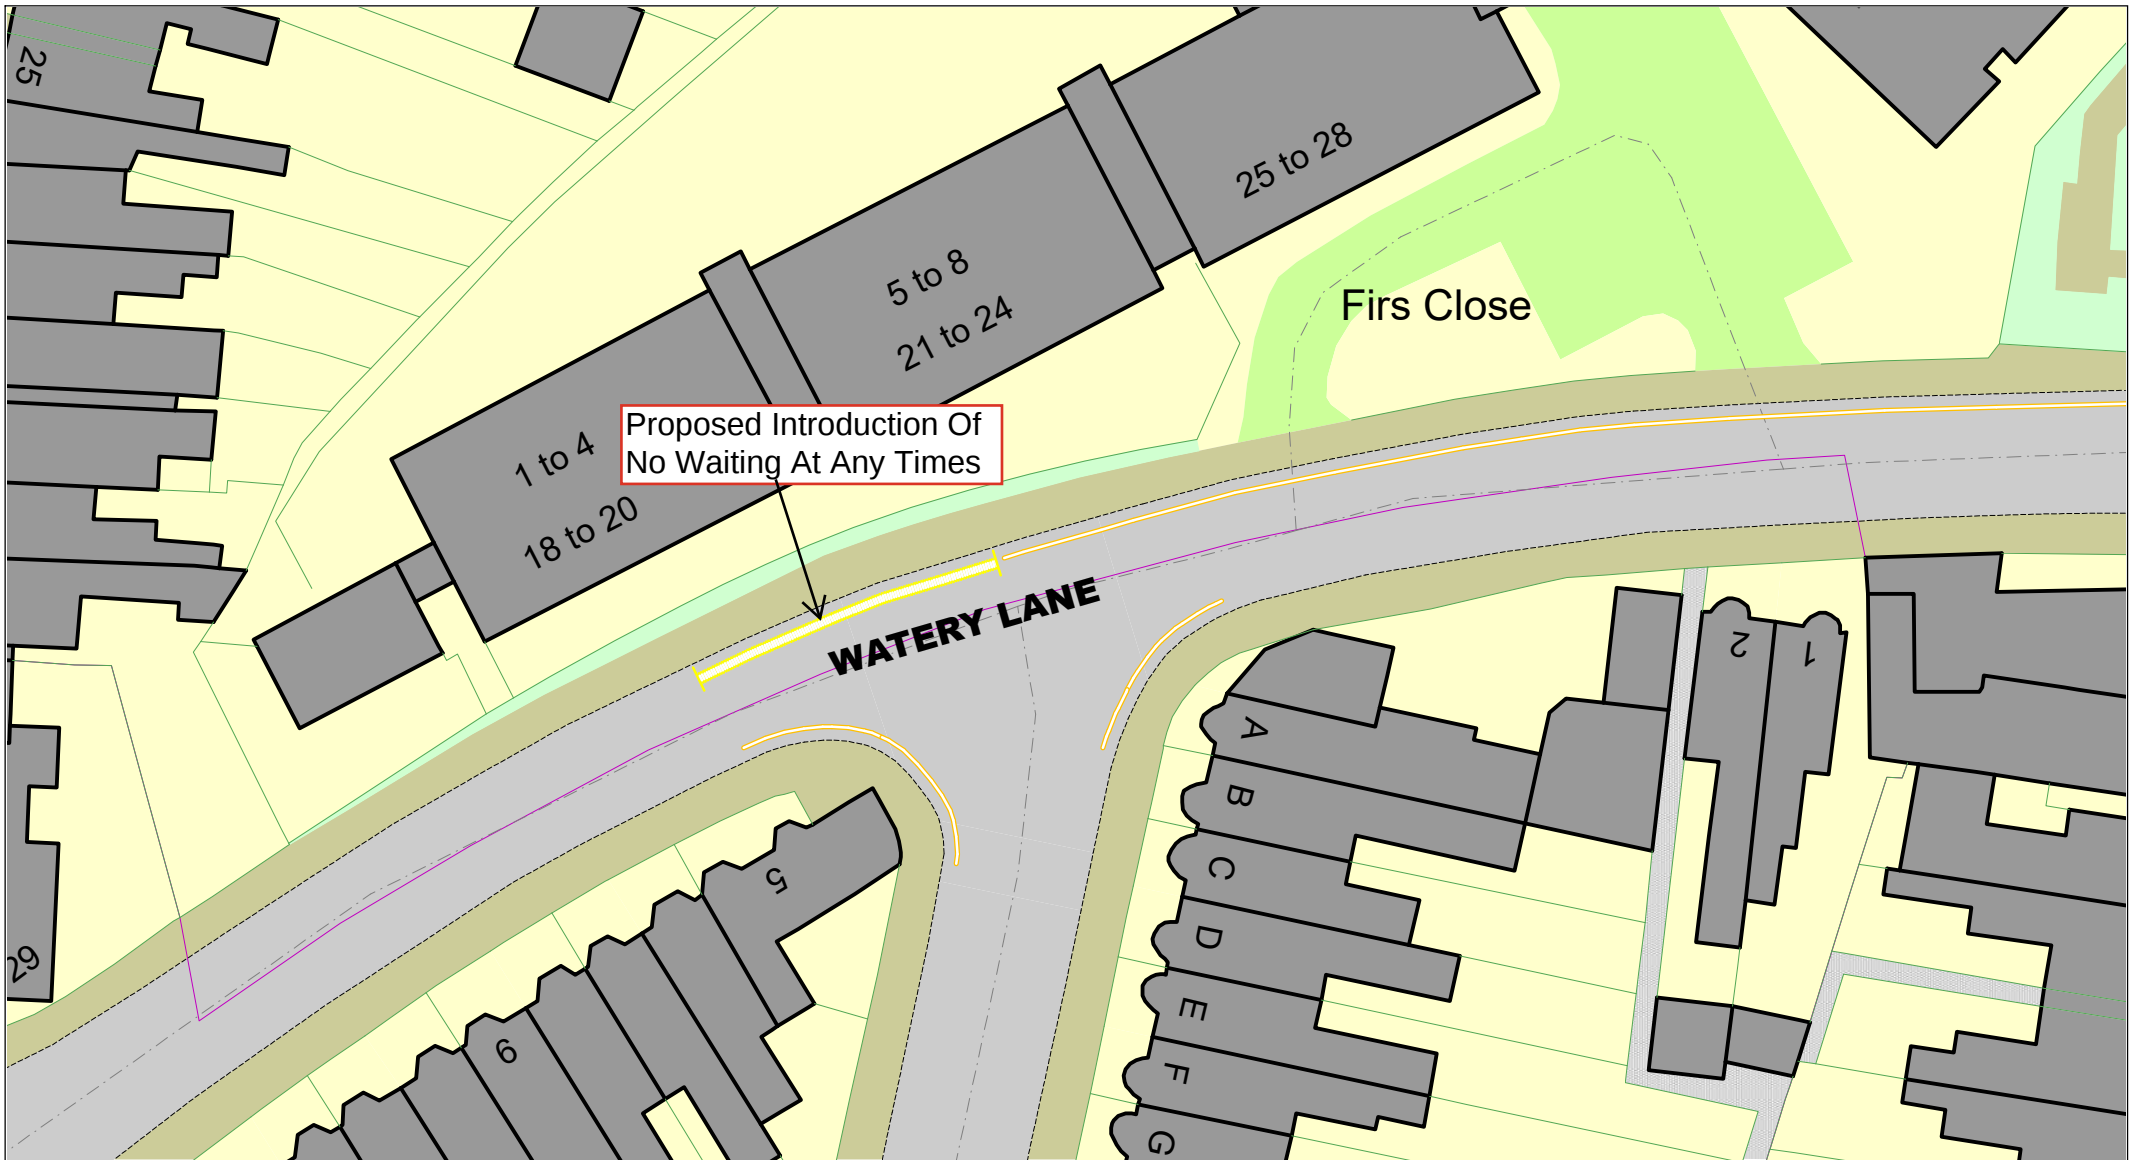

Watery Lane, Smethwick
Proposed Introduction Of No Waiting
At Any Times

SCALE	N.T.S
DATE	01/06/2026
DRAWING No.	43949 S/4
DRAWN BY	M.Mcilroy




© Crown copyright. All rights reserved
Sandwell MBC
Licence No. 100023119 2020



West End Avenue, Smethwick, B66 1RE, Proposed Introduction Of No Loading During Prescribed Hours


SCALE	N. T. S.
DATE	24/06/2026
DRAWING No.	43949 S/4
DRAWN BY	L.Blake

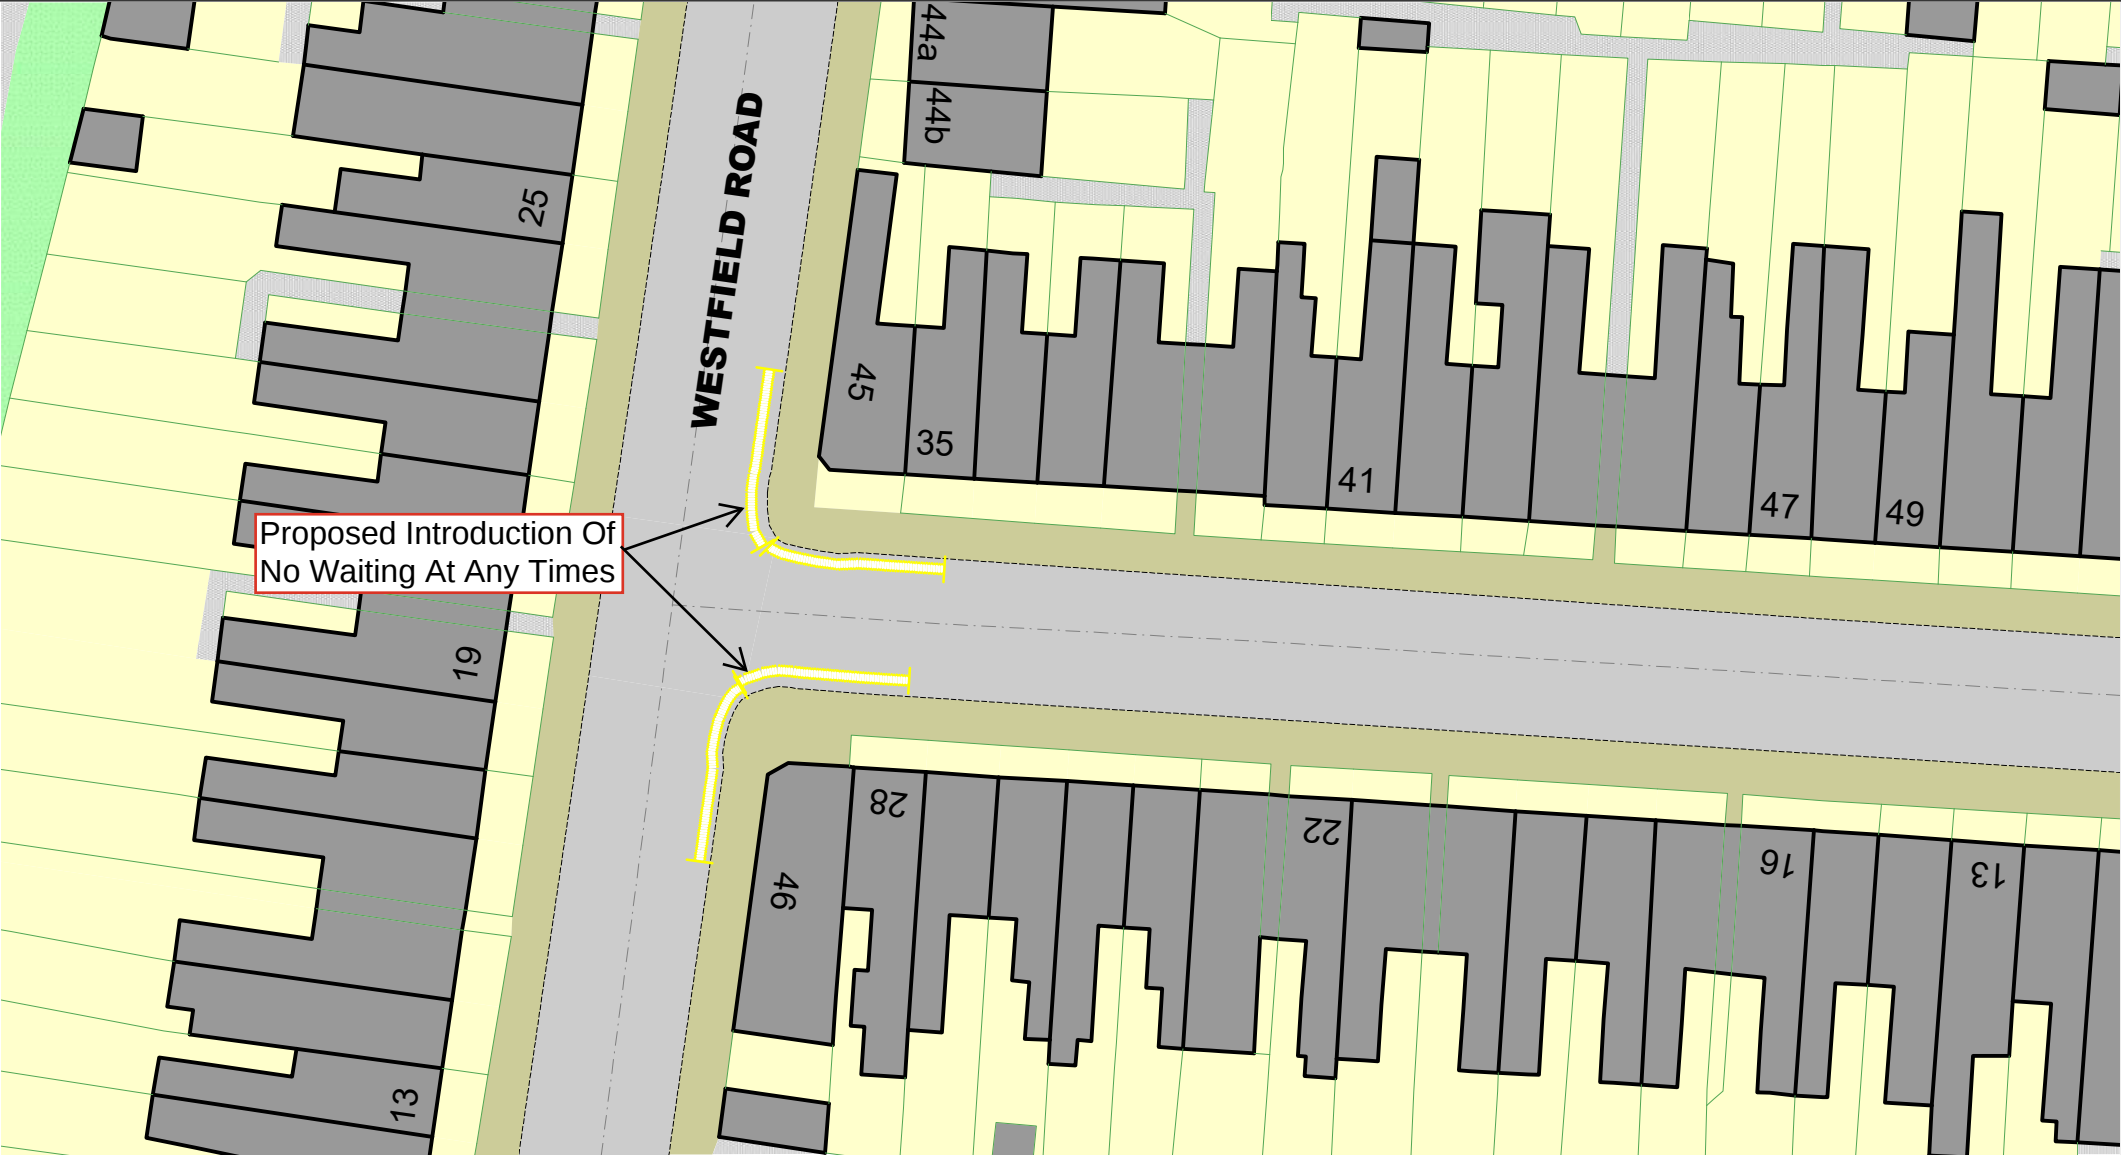

© Crown copyright. All rights reserved
Sandwell MBC
Licence No. AC0000824500 2026

Westfield Road, Smethwick
Proposed Introduction Of No Waiting At
Any Times

SCALE	N.T.S
DATE	01/06/2026
DRAWING No.	43949 S/4
DRAWN BY	M.Mcilroy

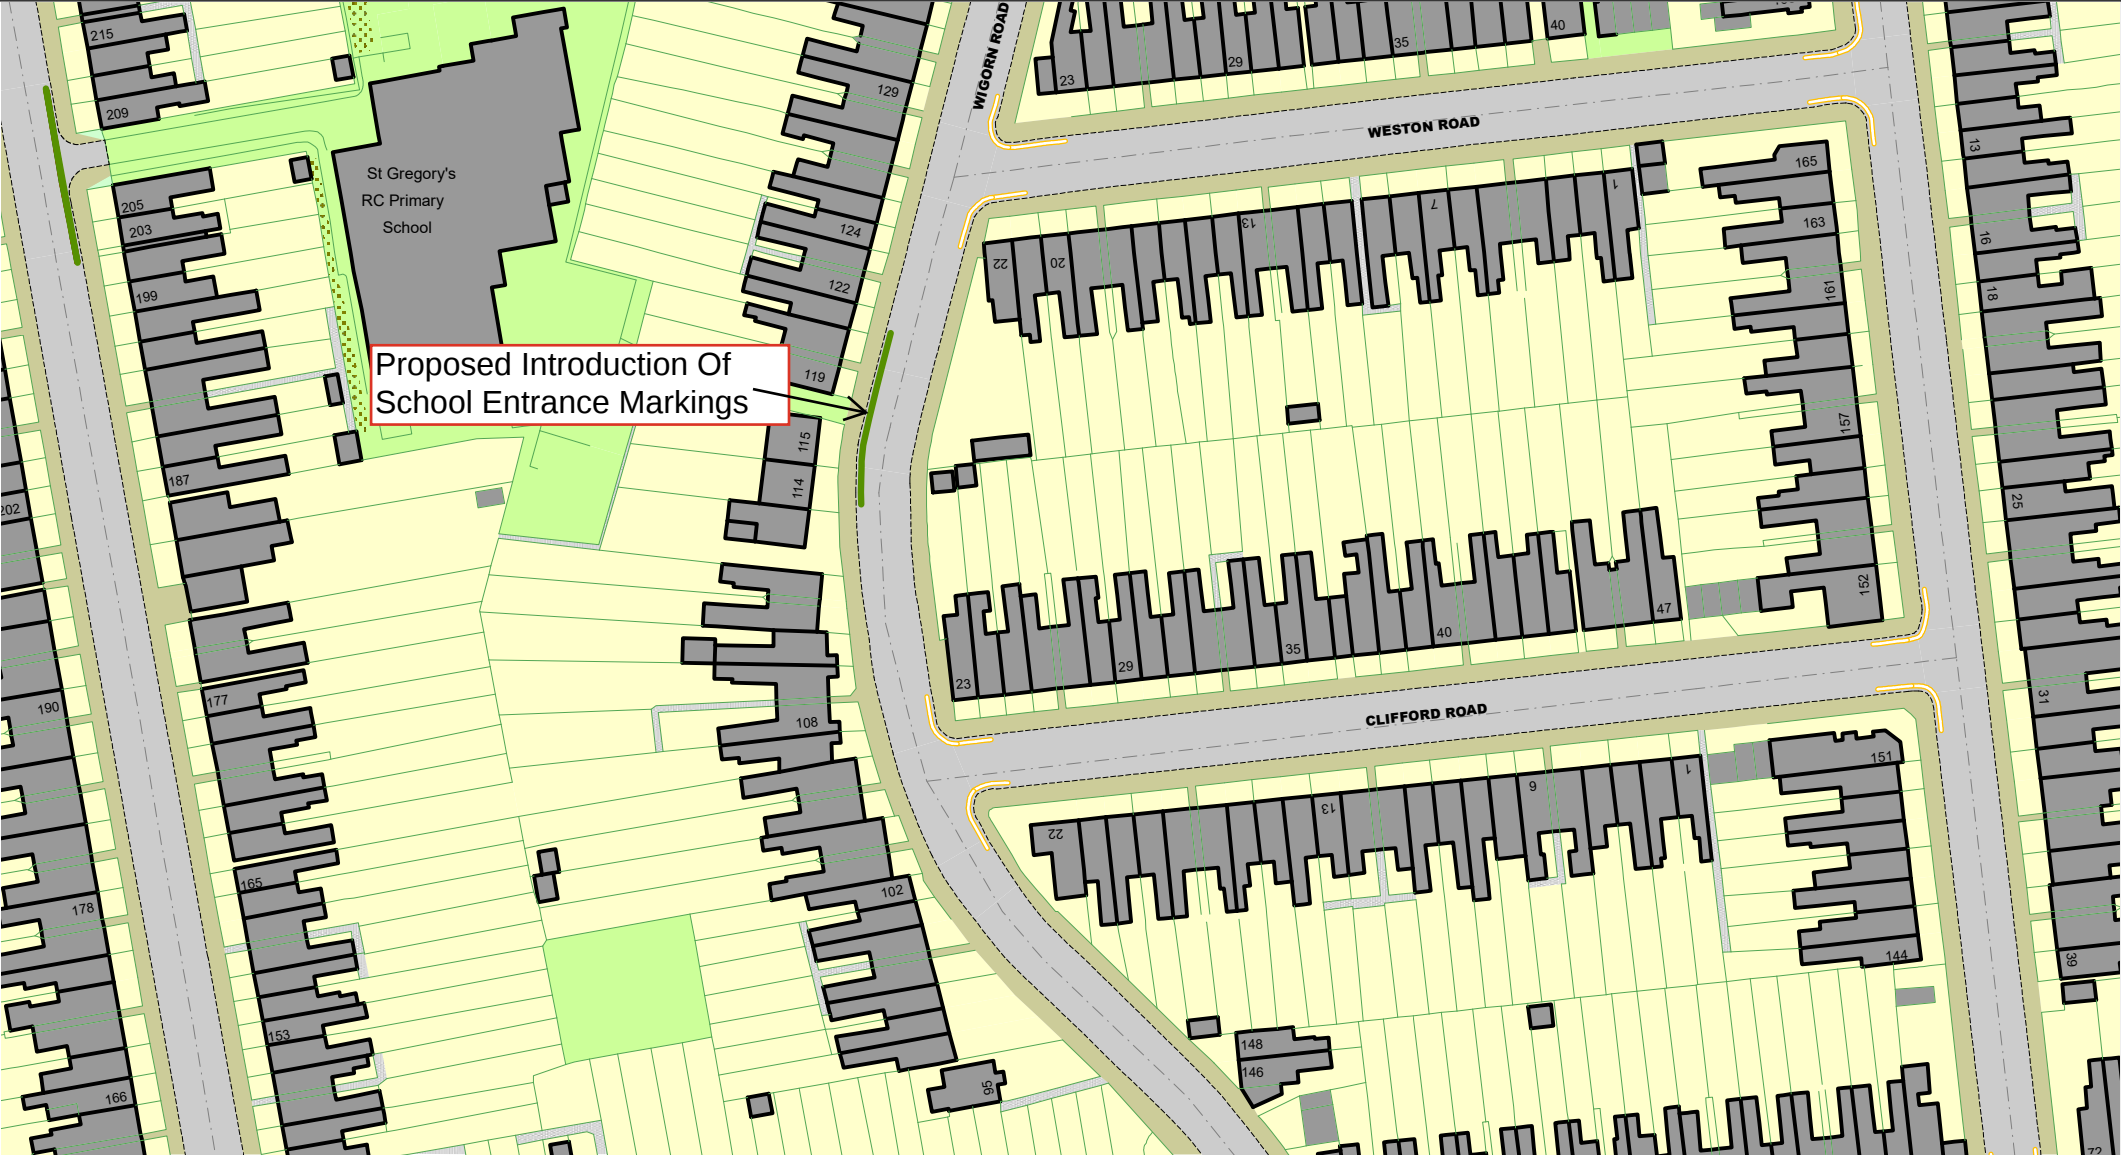


Proposed Introduction Of
School Entrance Markings



© Crown copyright. All rights reserved
Sandwell MBC
Licence No. AC0000824500 2026

Wigorn Road, Smethwick
Proposed Introduction of School
Keep Clear Markings

SCALE	N.T.S
DATE	01/06/2026
DRAWING No.	43949 S/4
DRAWN BY	M.Mcilroy

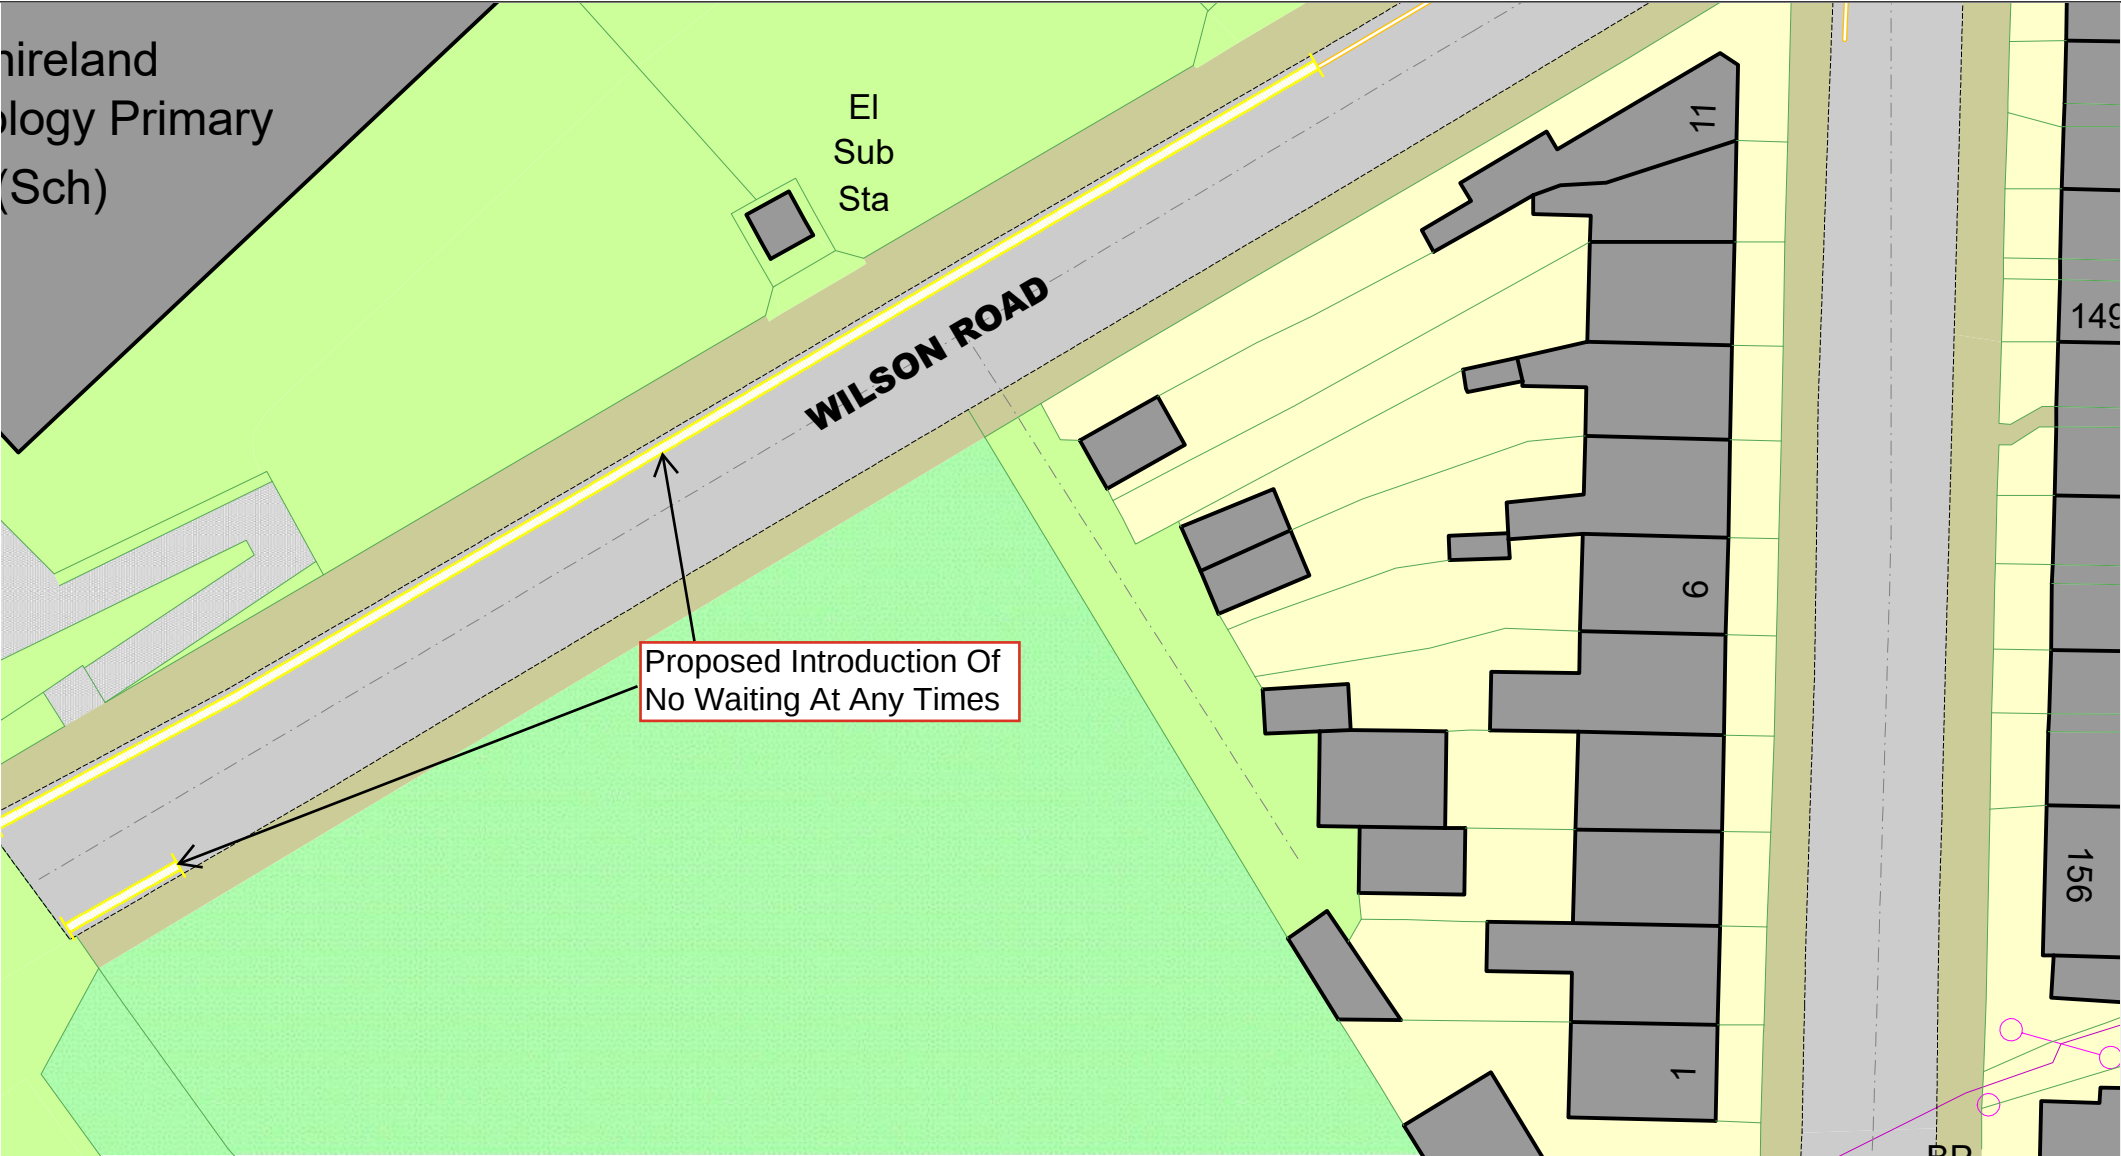

© Crown copyright. All rights reserved
Sandwell MBC
Licence No. AC0000824500 2026

Wilson Road, Smethwick
Proposed Introduction Of No Waiting At
Any Times

SCALE	N.T.S
DATE	01/06/2026
DRAWING No.	43949 S/4
DRAWN BY	M.Mcilroy