



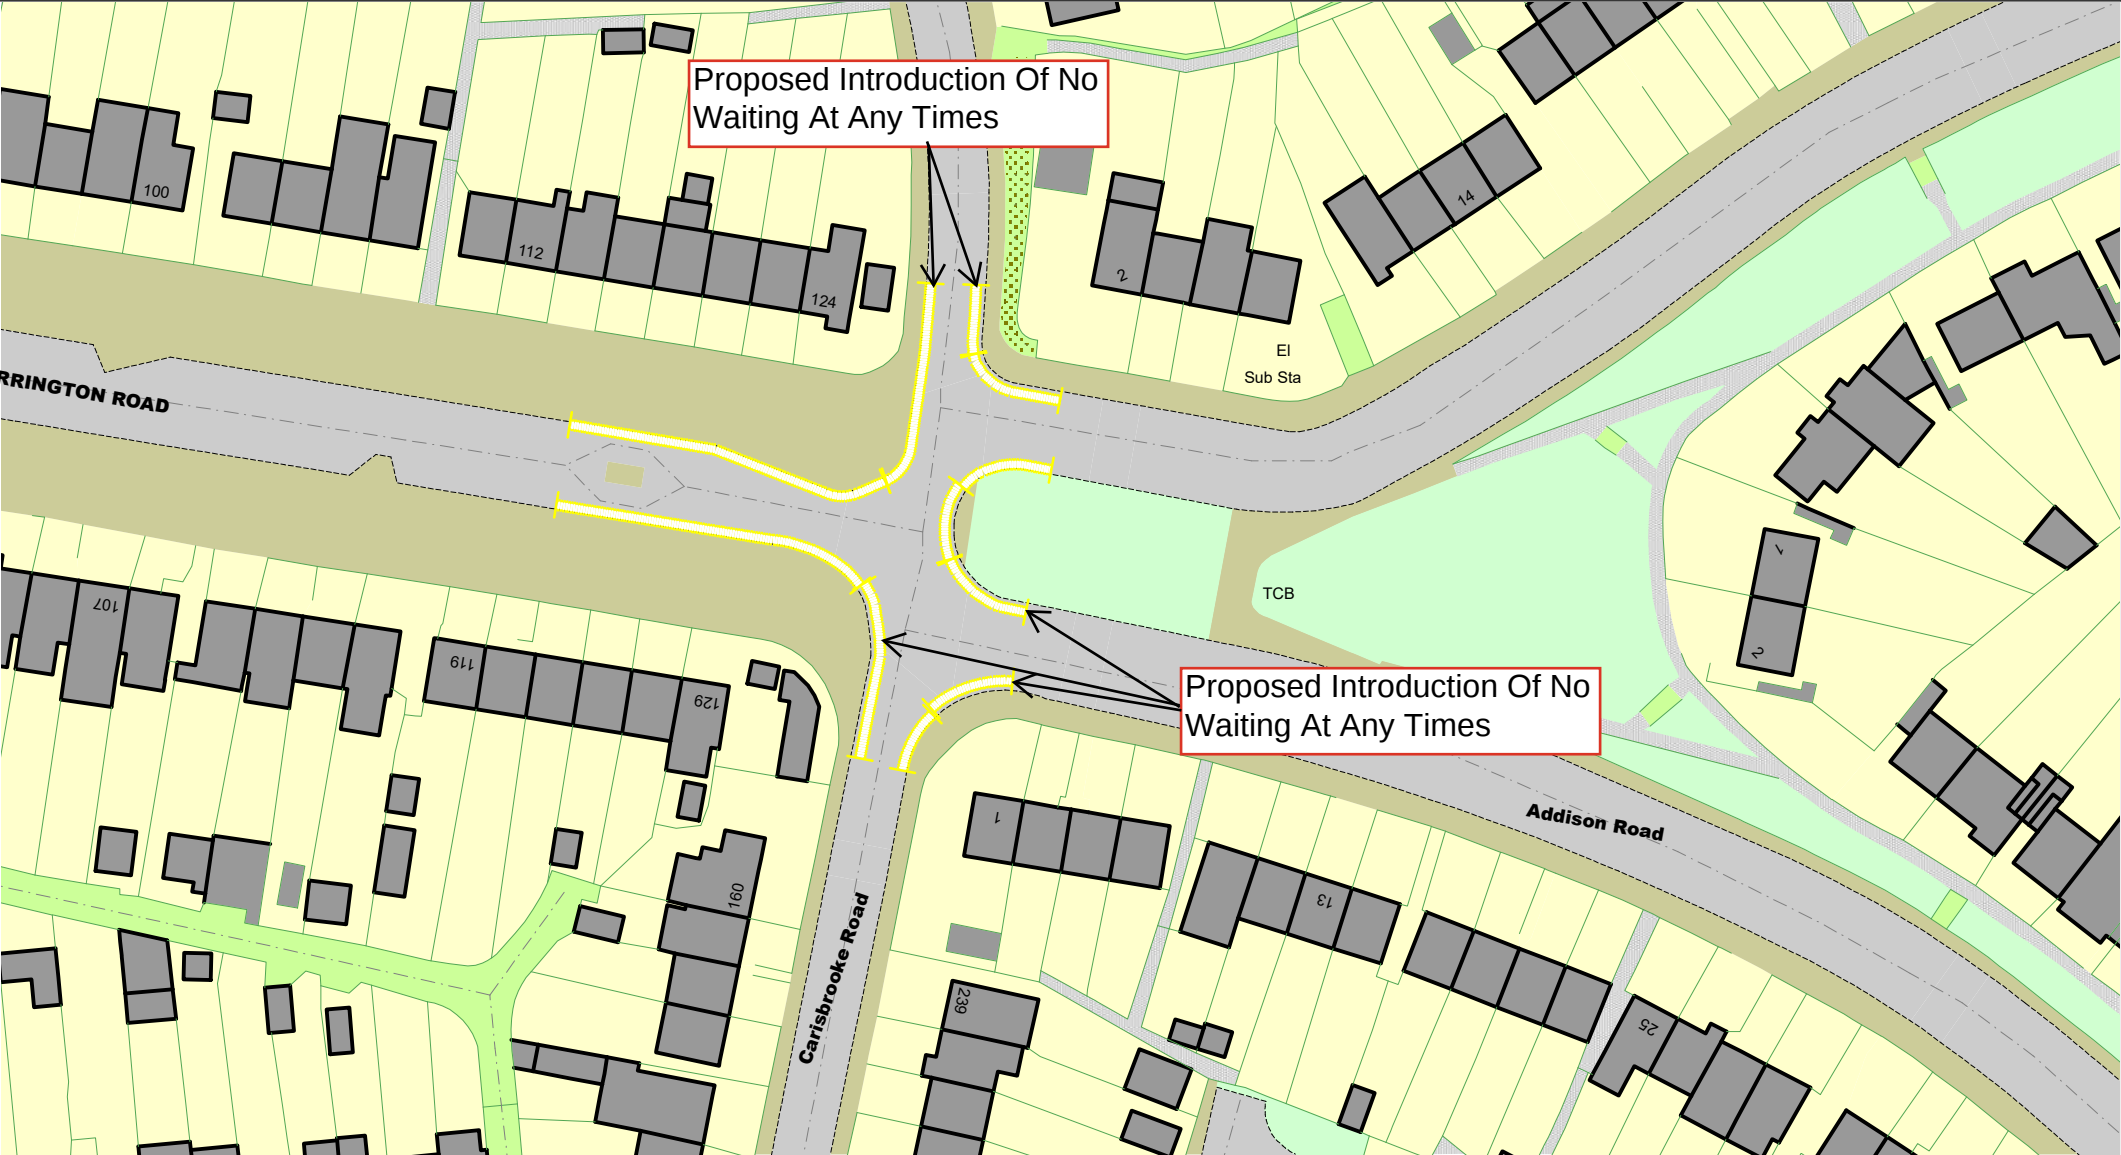

© Crown copyright. All rights reserved
Sandwell MBC
Licence No. AC0000824500 2026

Addison Road And Carisbrooke Road,
Oldbury
Proposed Introduction Of No Waiting At
Any Times

SCALE	N.T.S
DATE	09/06/2026
DRAWING No.	43960 S/4
DRAWN BY	M.Mcilroy

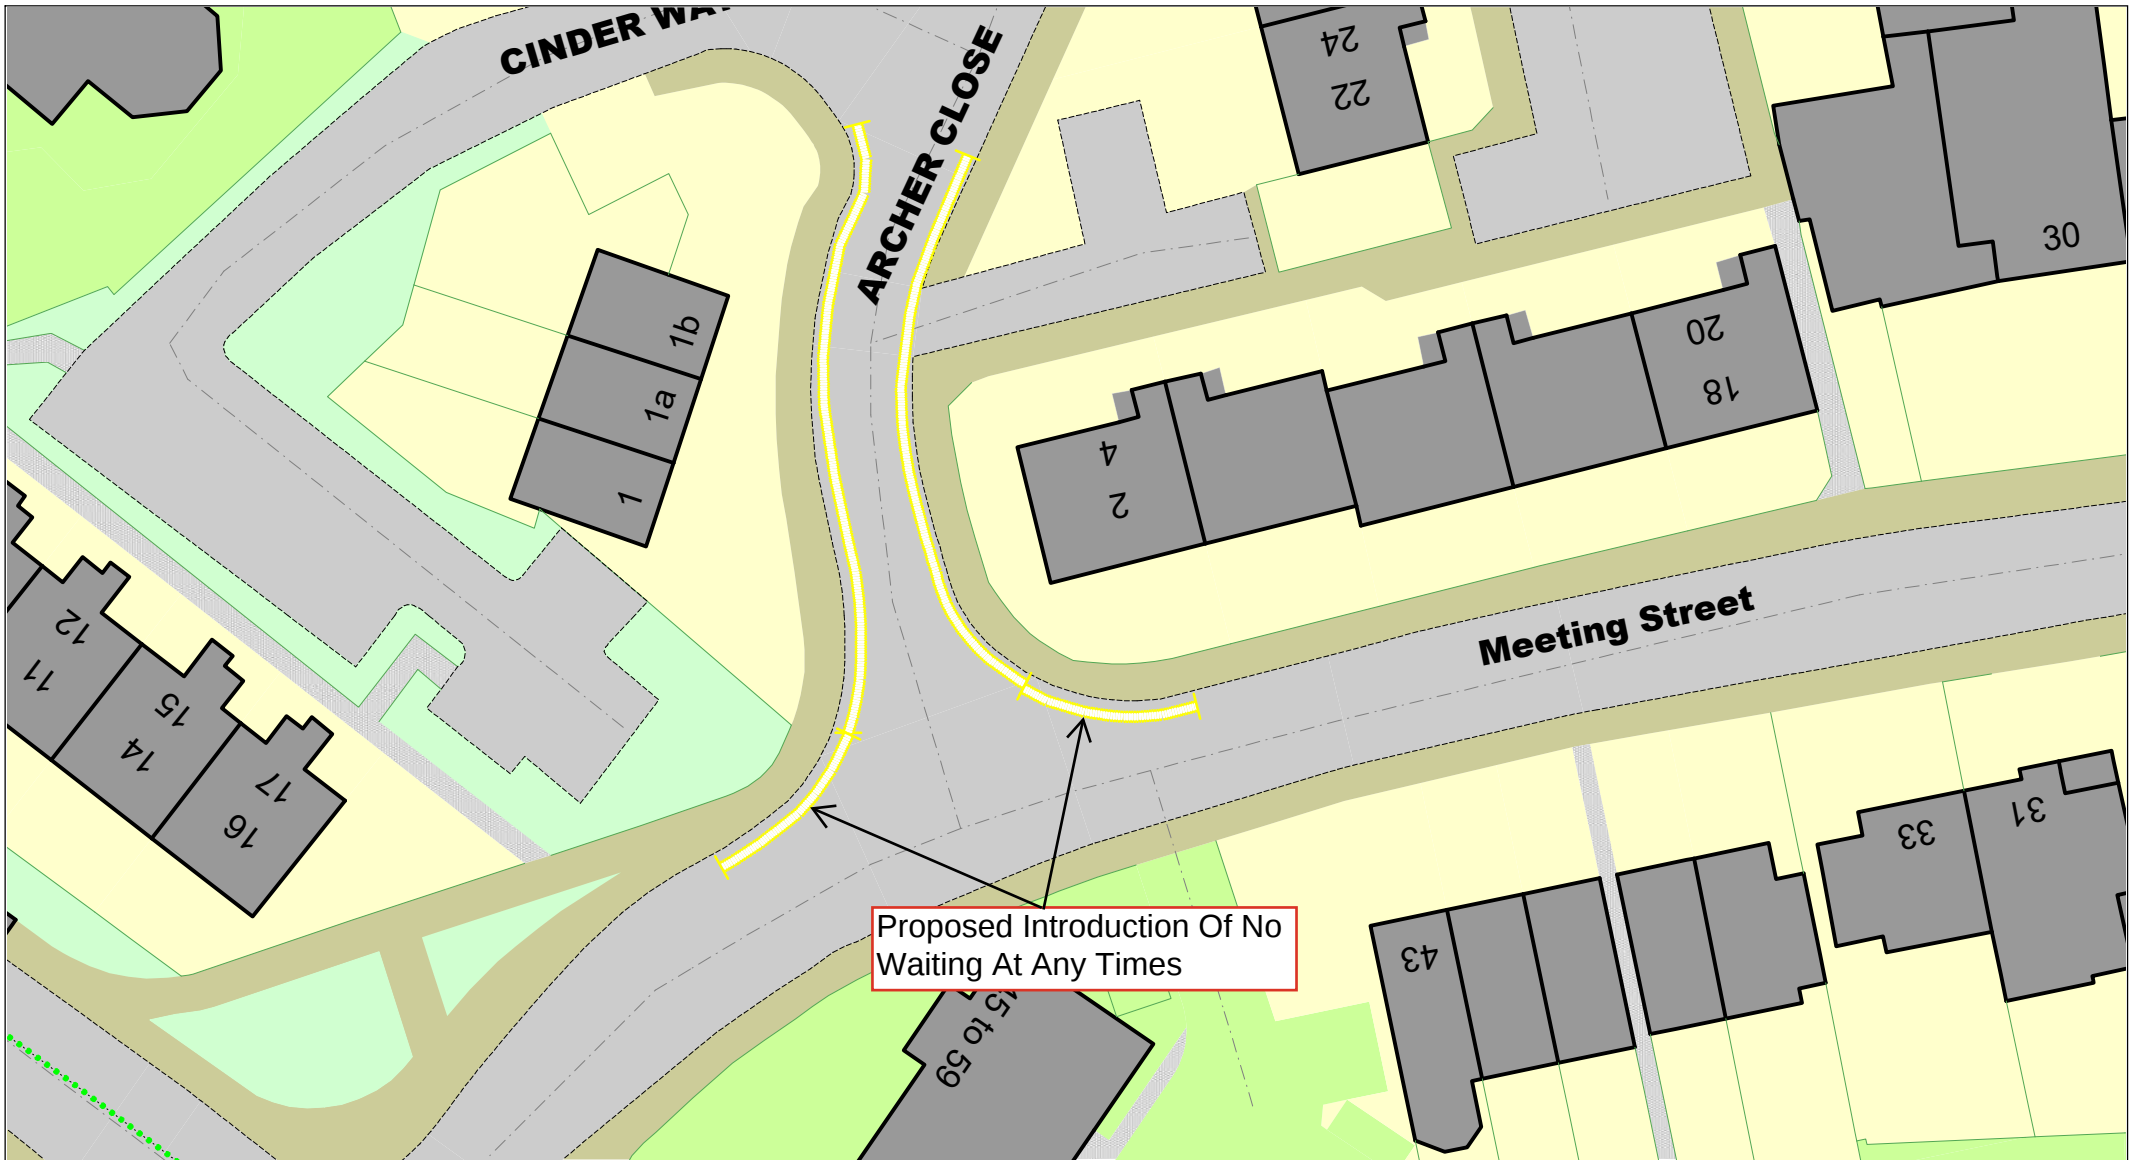

Archer Close And Meeting Street, Wednesbury
Proposed Introduction Of No Waiting At Any
Times

SCALE

N.T.S

DATE


09/06/2026

DRAWING No.

43960 S/4

DRAWN BY

M.Mcilroy

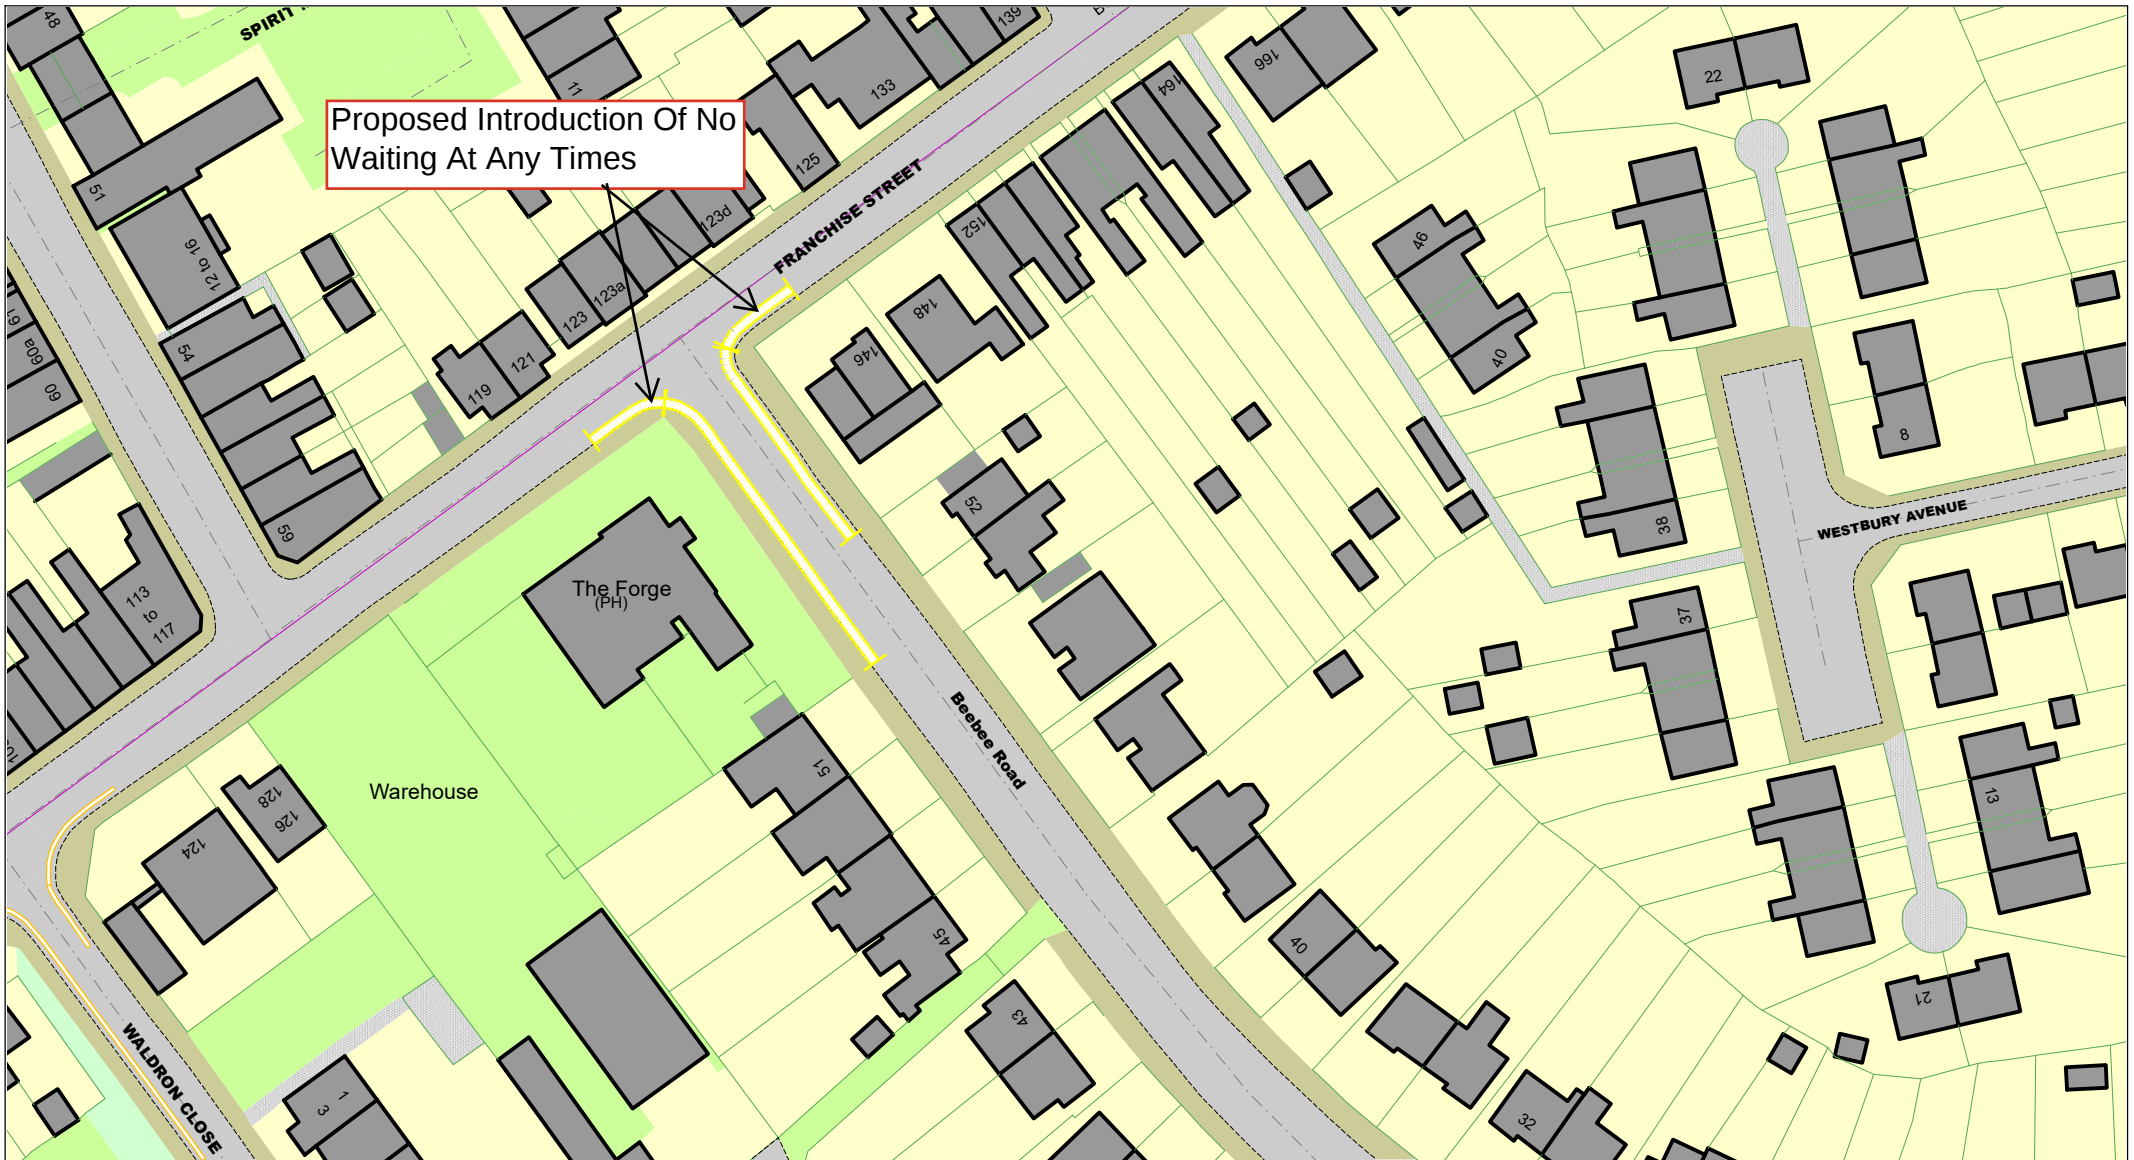

Beebee Road And Franchise Street, Wednesbury
Proposed Introduction Of No Waiting At Any
Times

SCALE

N.T.S

DATE


09/06/2026

DRAWING No.

43960 S/4

DRAWN BY

M.Mcilroy

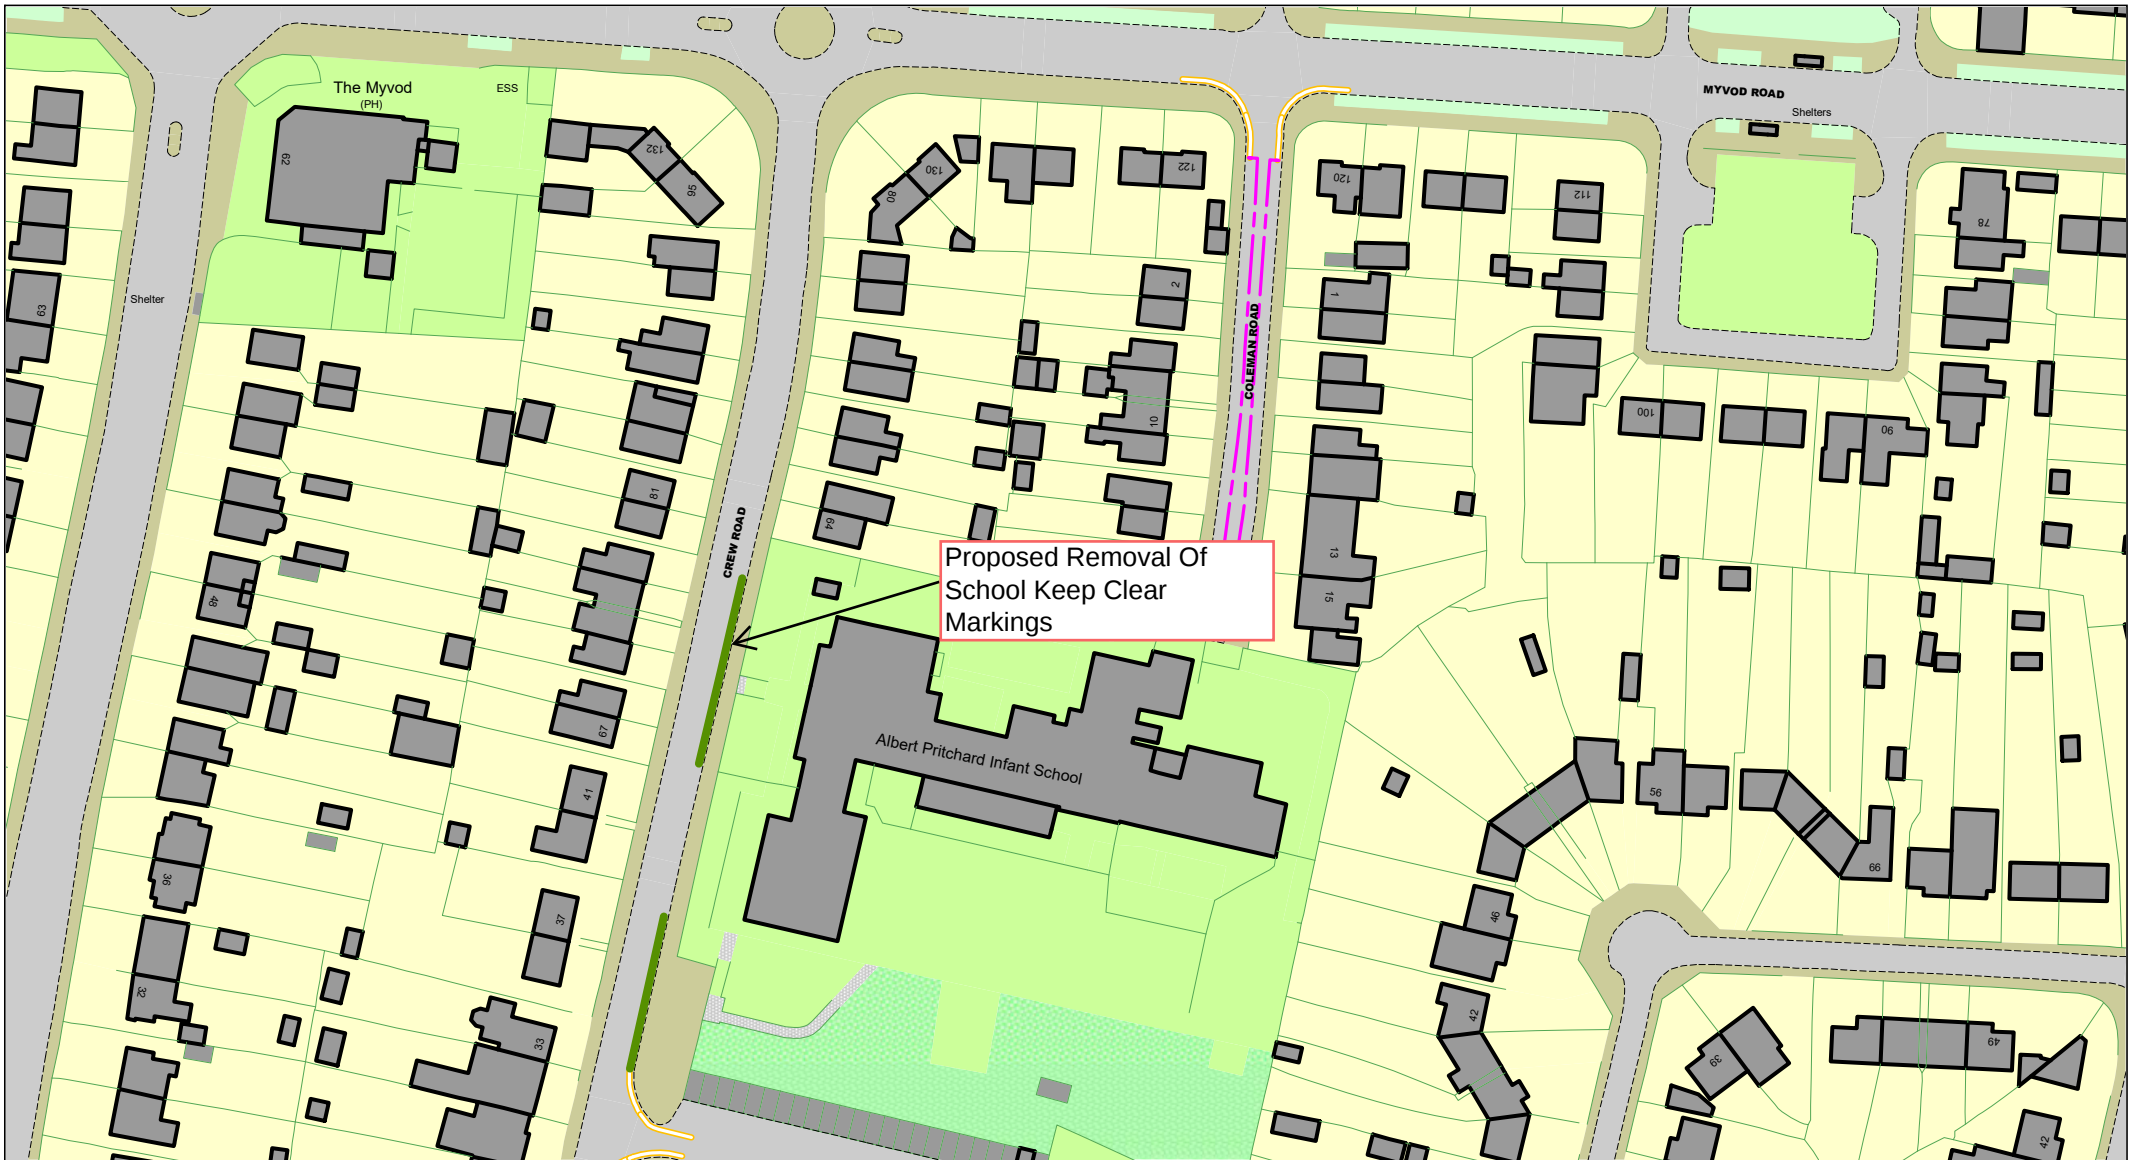


© Crown copyright. All rights reserved
Sandwell MBC
Licence No. AC0000824500 2026



Crew Road, Wednesbury, WS10 9QG Proposed Removal Of School Keep Clear Markings


SCALE	1 : 1250
DATE	18/08/2026
DRAWING No.	43960 S4
DRAWN BY	L.Blake

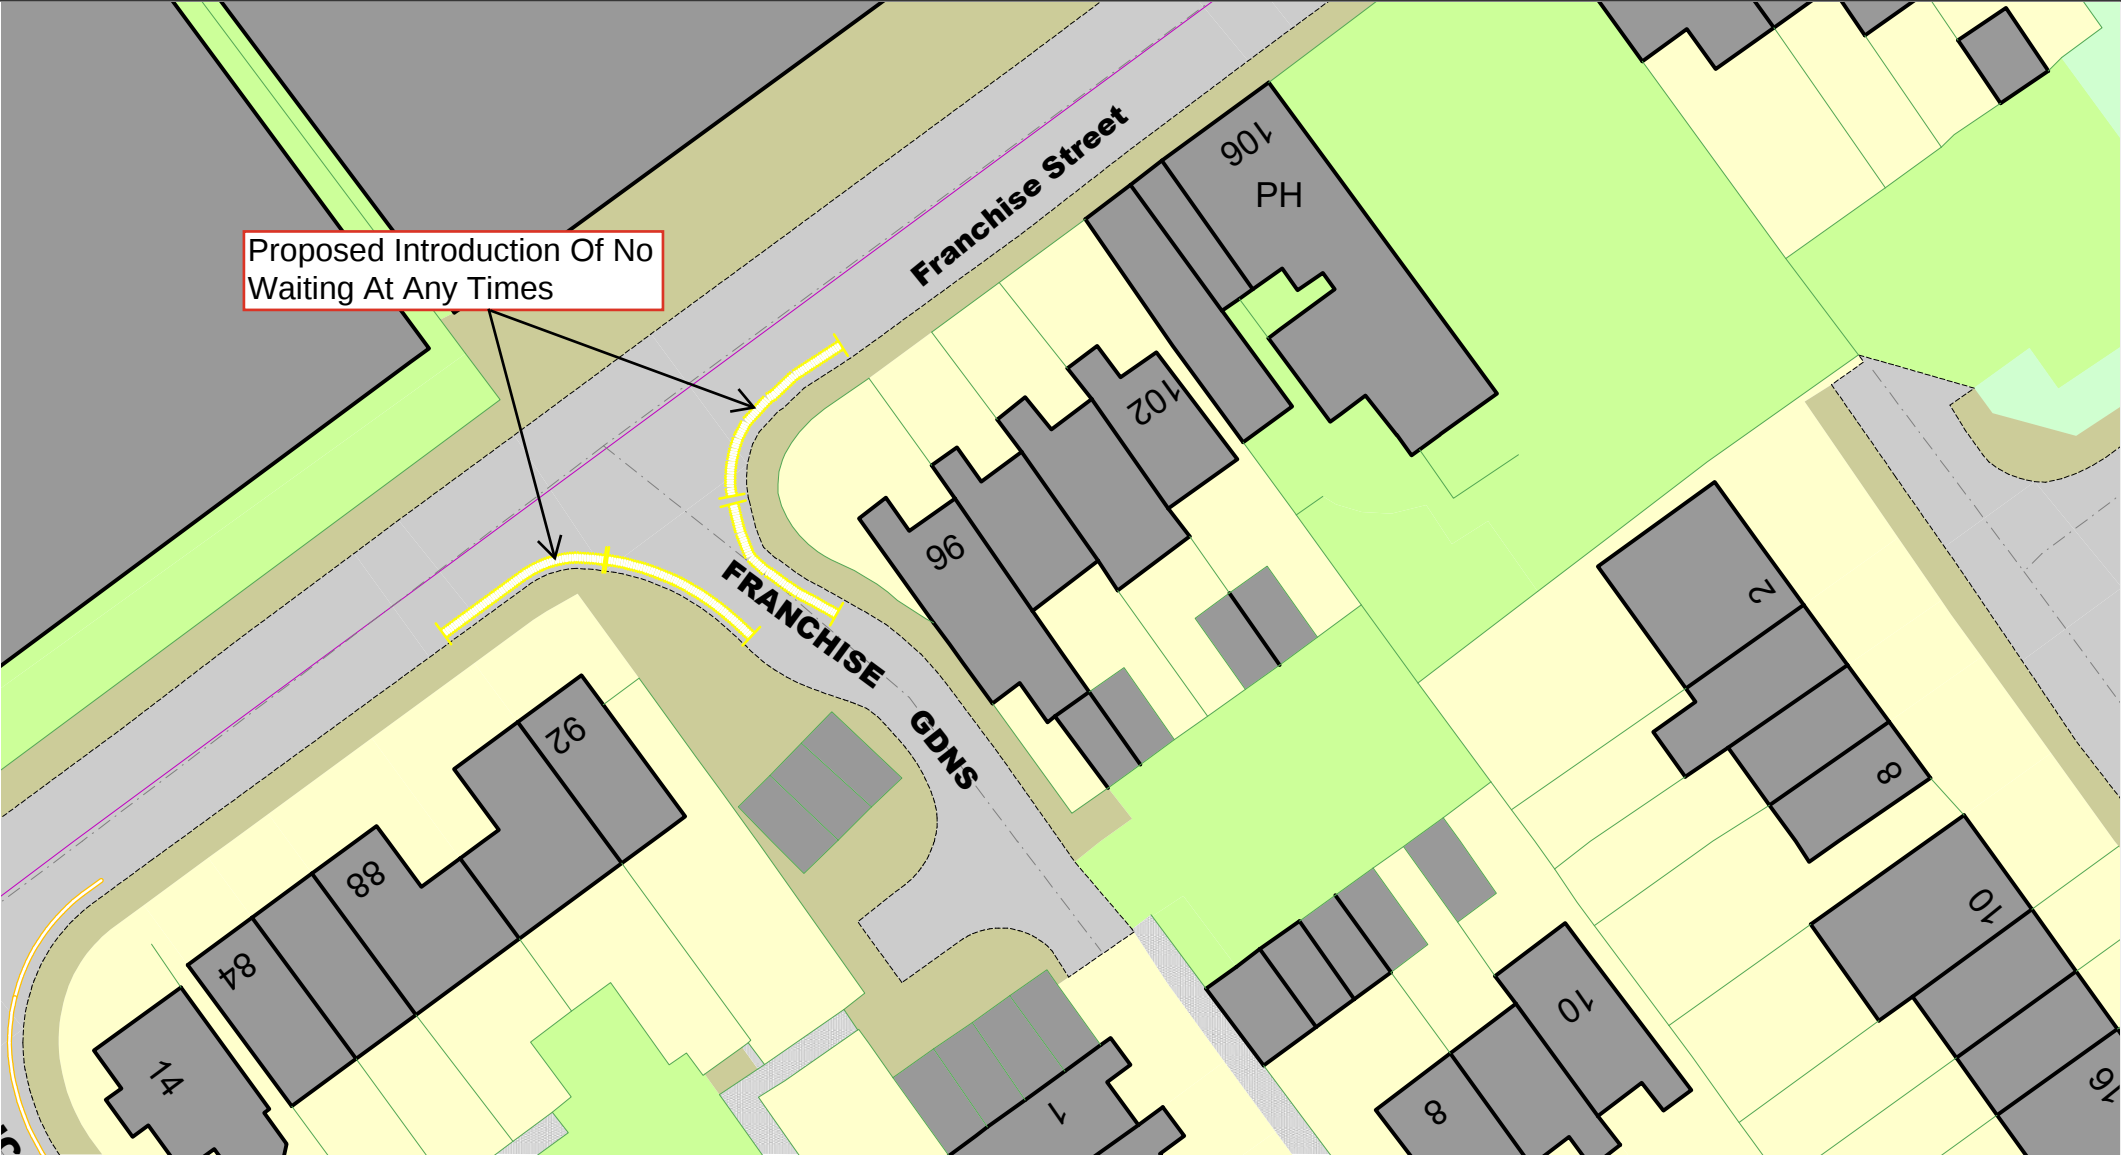

© Crown copyright. All rights reserved
Sandwell MBC
Licence No. AC0000824500 2026

Franchise Gardens And Franchise Street, Wednesbury
Proposed Introduction Of No Waiting At Any Times


SCALE	N.T.S
DATE	09/06/2026
DRAWING No.	43960 S/4
DRAWN BY	M.Mcilroy

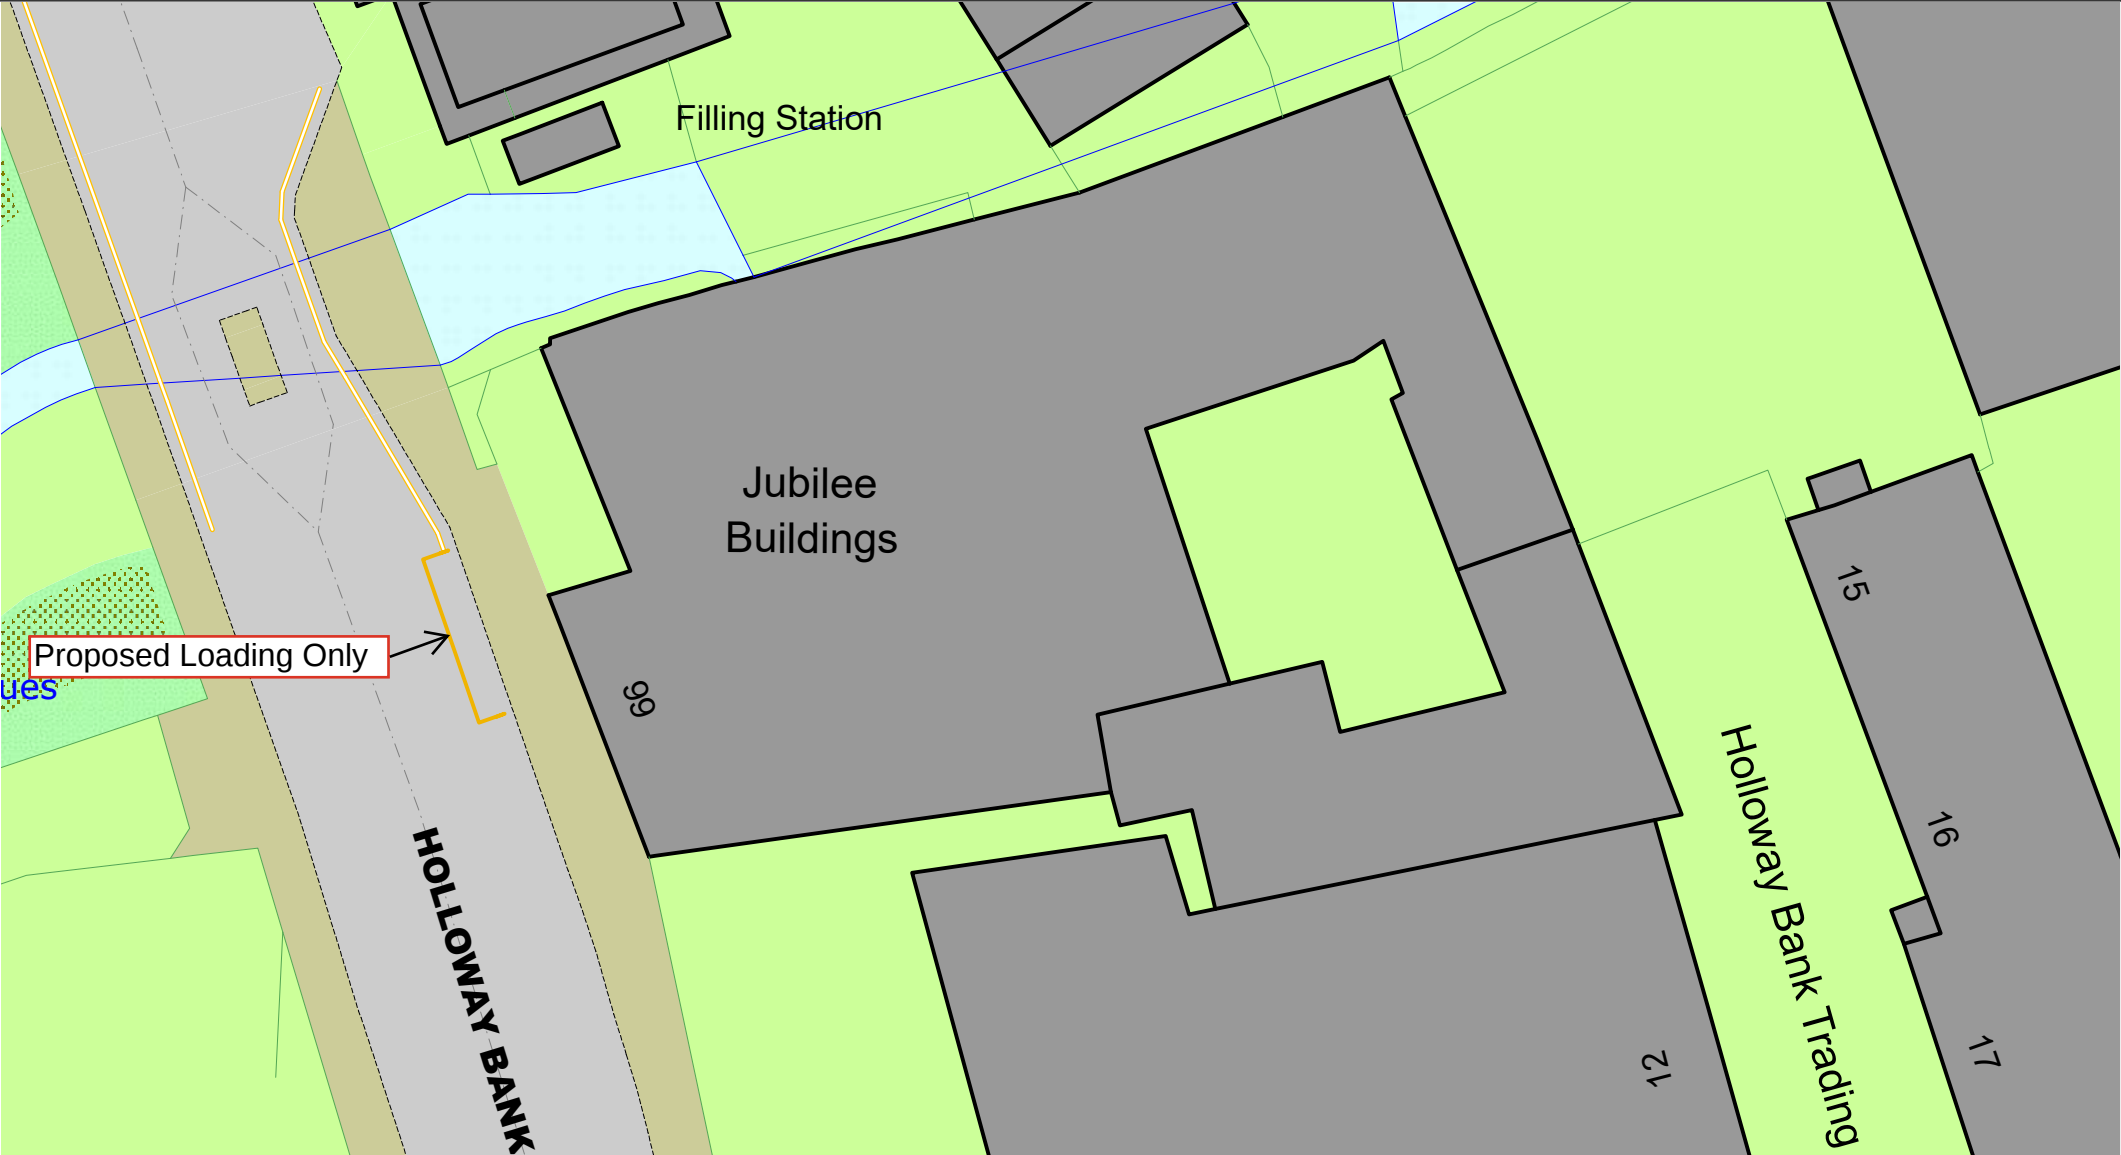

© Crown copyright. All rights reserved
Sandwell MBC
Licence No. AC0000824500 2026

Holloway Bank, Wednesbury
Proposed Introduction Of Loading
Only


SCALE	N.T.S
DATE	09/06/2026
DRAWING No.	43960 S/4
DRAWN BY	M.Mcilroy

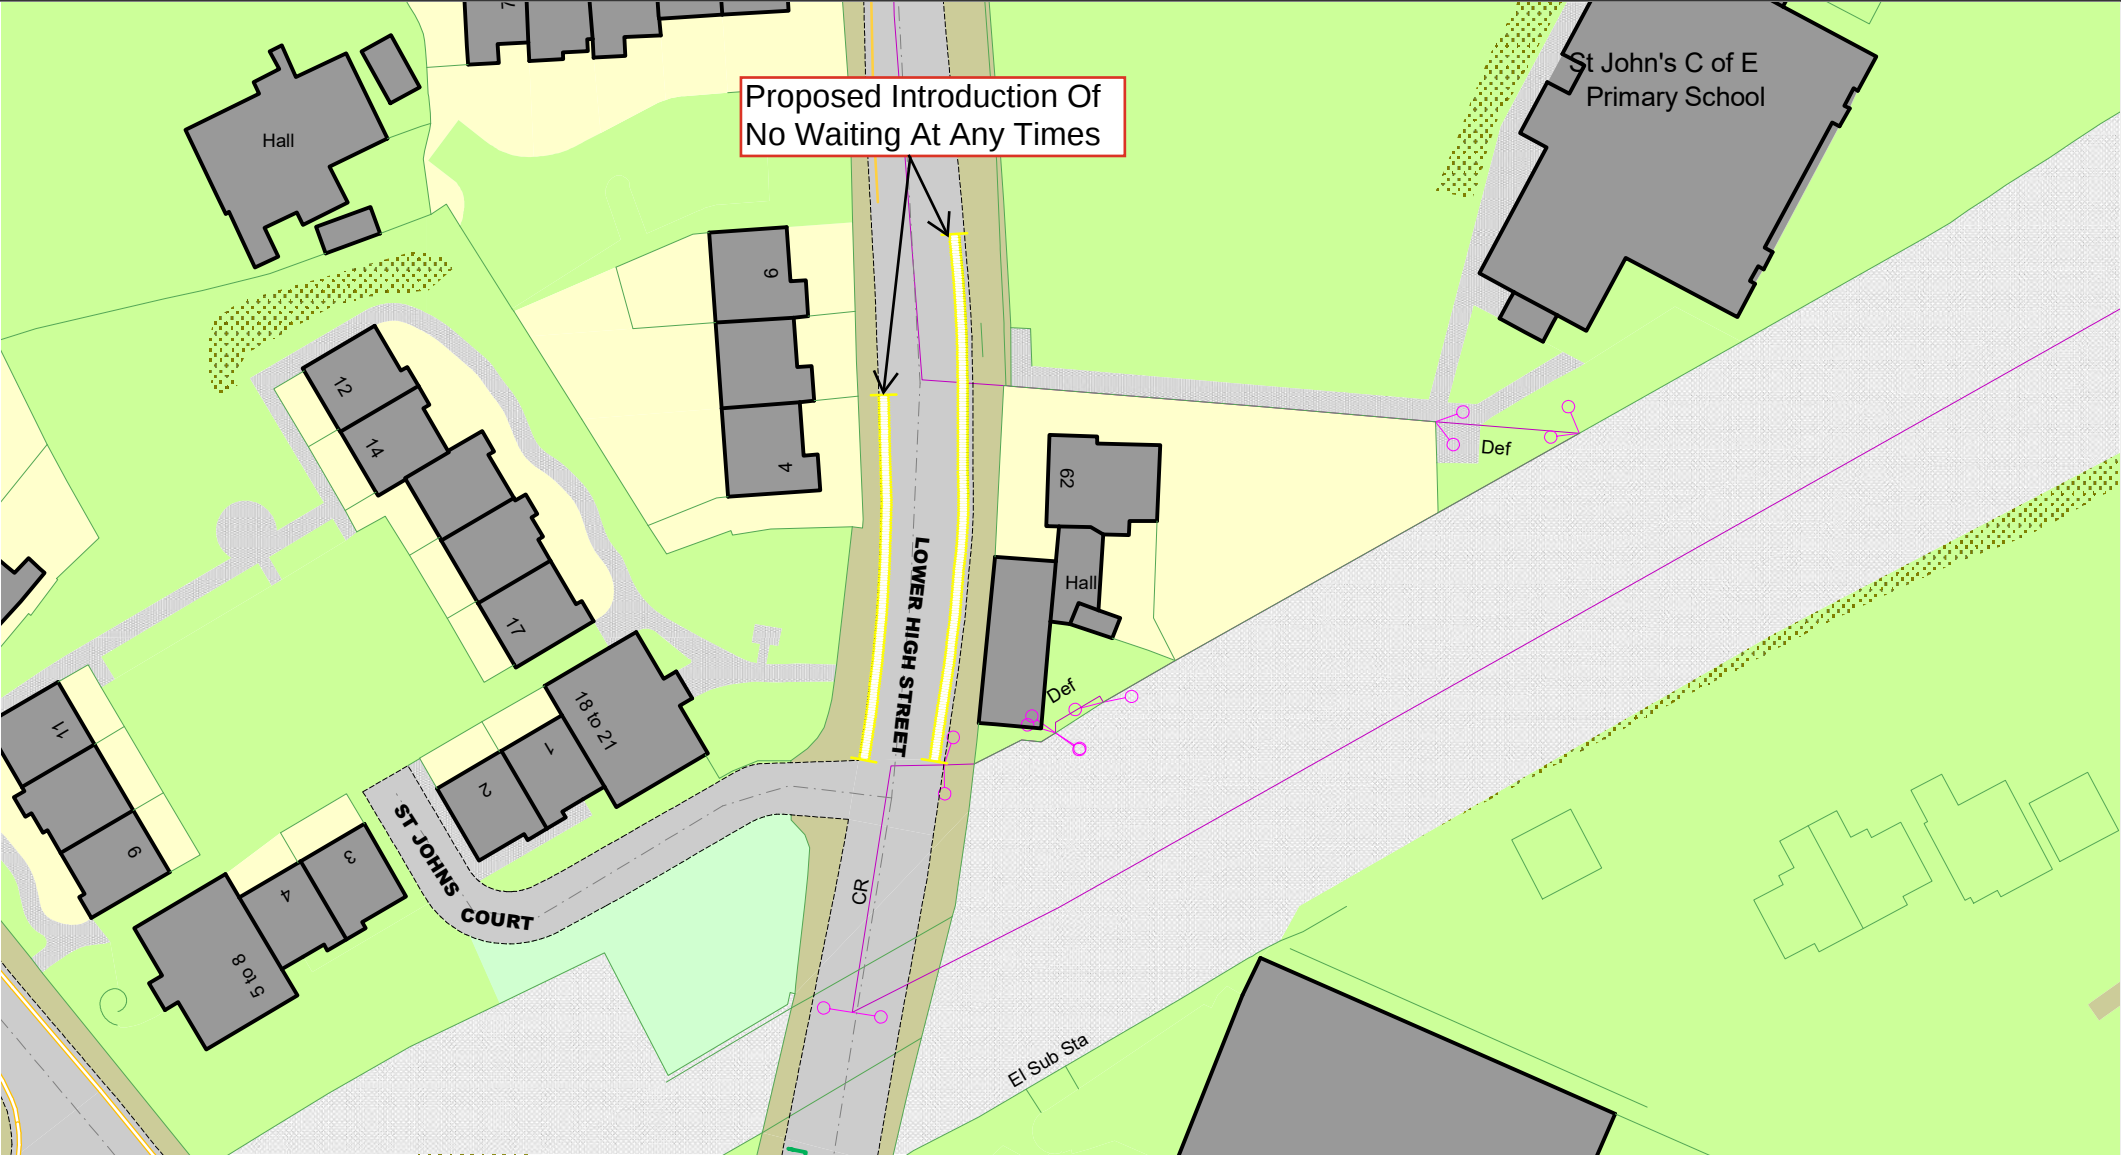

© Crown copyright. All rights reserved
Sandwell MBC
Licence No. AC0000824500 2026

Lower High Street, Wednesbury
Proposed Introduction Of No
Waiting At Any Times

SCALE	N.T.S
DATE	09/06/2026
DRAWING No.	43960 S/4
DRAWN BY	M.Mcilroy

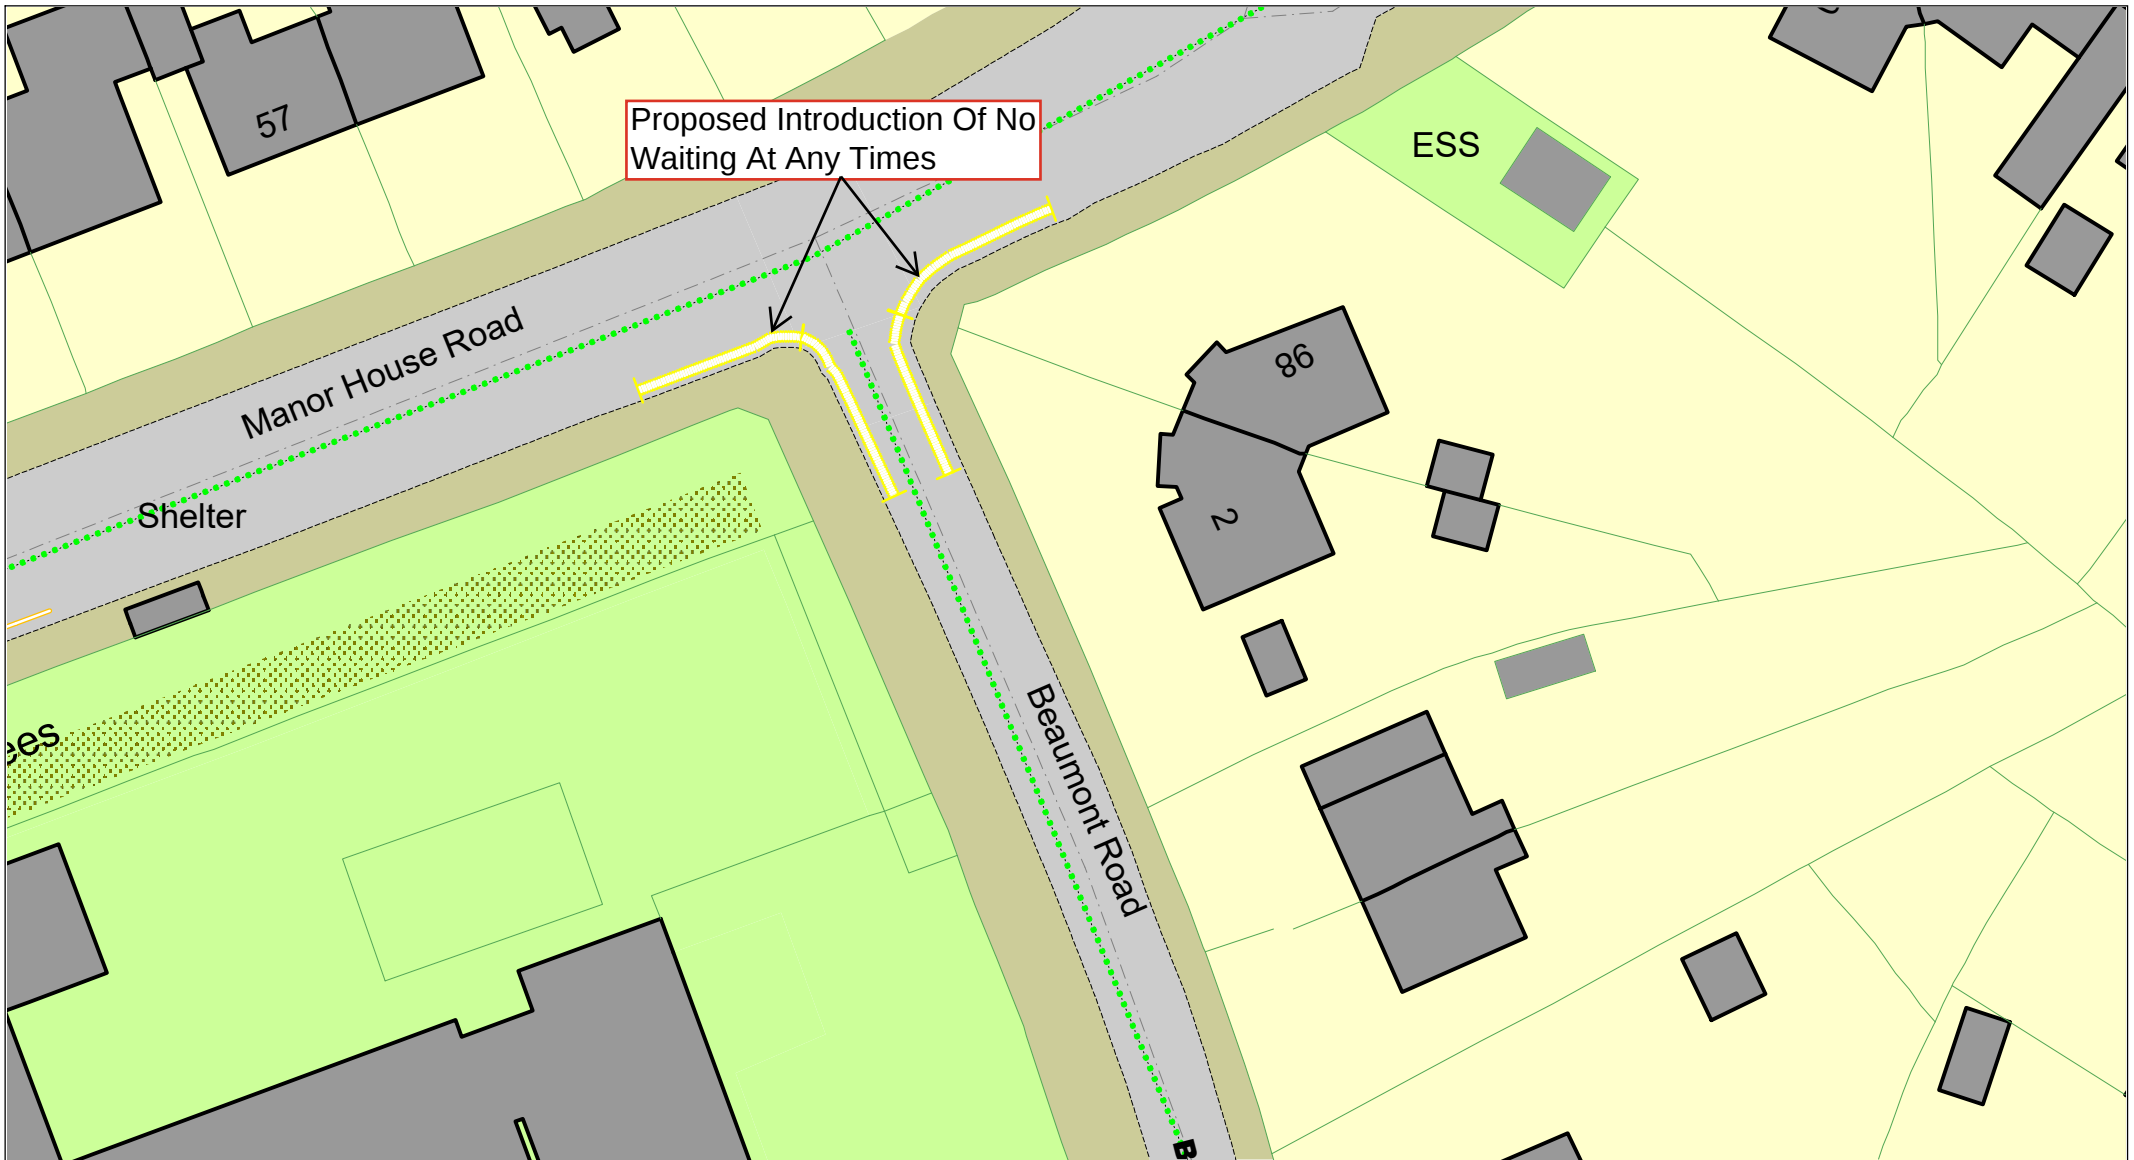

© Crown copyright. All rights reserved
Sandwell MBC
Licence No. AC0000824500 2026

Manor House Road And Beaumont Road, Wednesbury Proposed Introduction Of No Waiting At Any Times

SCALE

N.T.S

DATE


09/06/2026

DRAWING No.

43960 S/4

DRAWN BY


M.Mcilroy

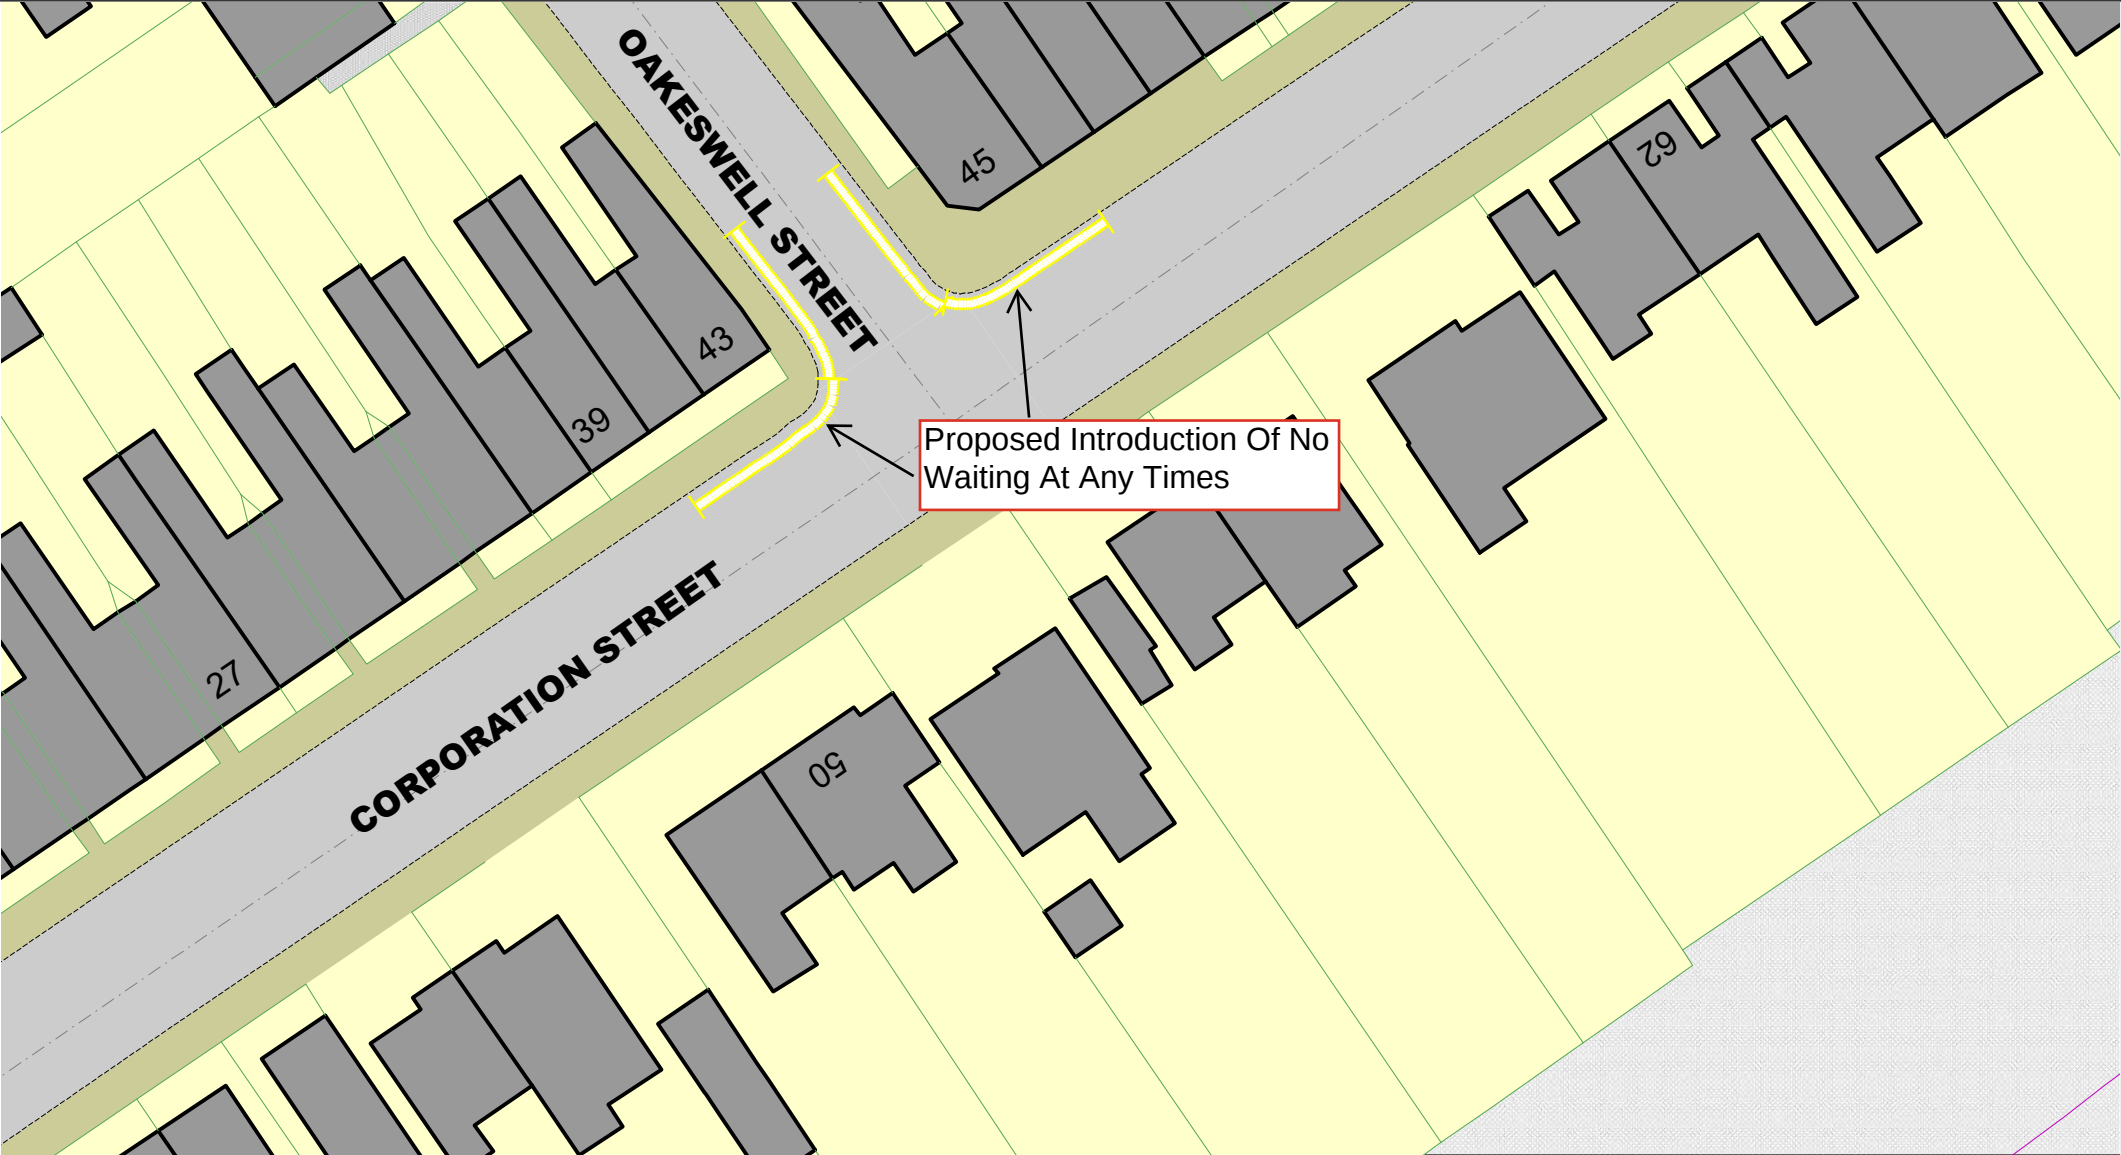

© Crown copyright. All rights reserved
Sandwell MBC
Licence No. AC0000824500 2026

Corporation Street and Oakeswell Street,
Wednesbury
Proposed Introduction Of No Waiting At
Any Times


SCALE	N.T.S
DATE	09/06/2026
DRAWING No.	43960 S/4
DRAWN BY	M.Mcilroy

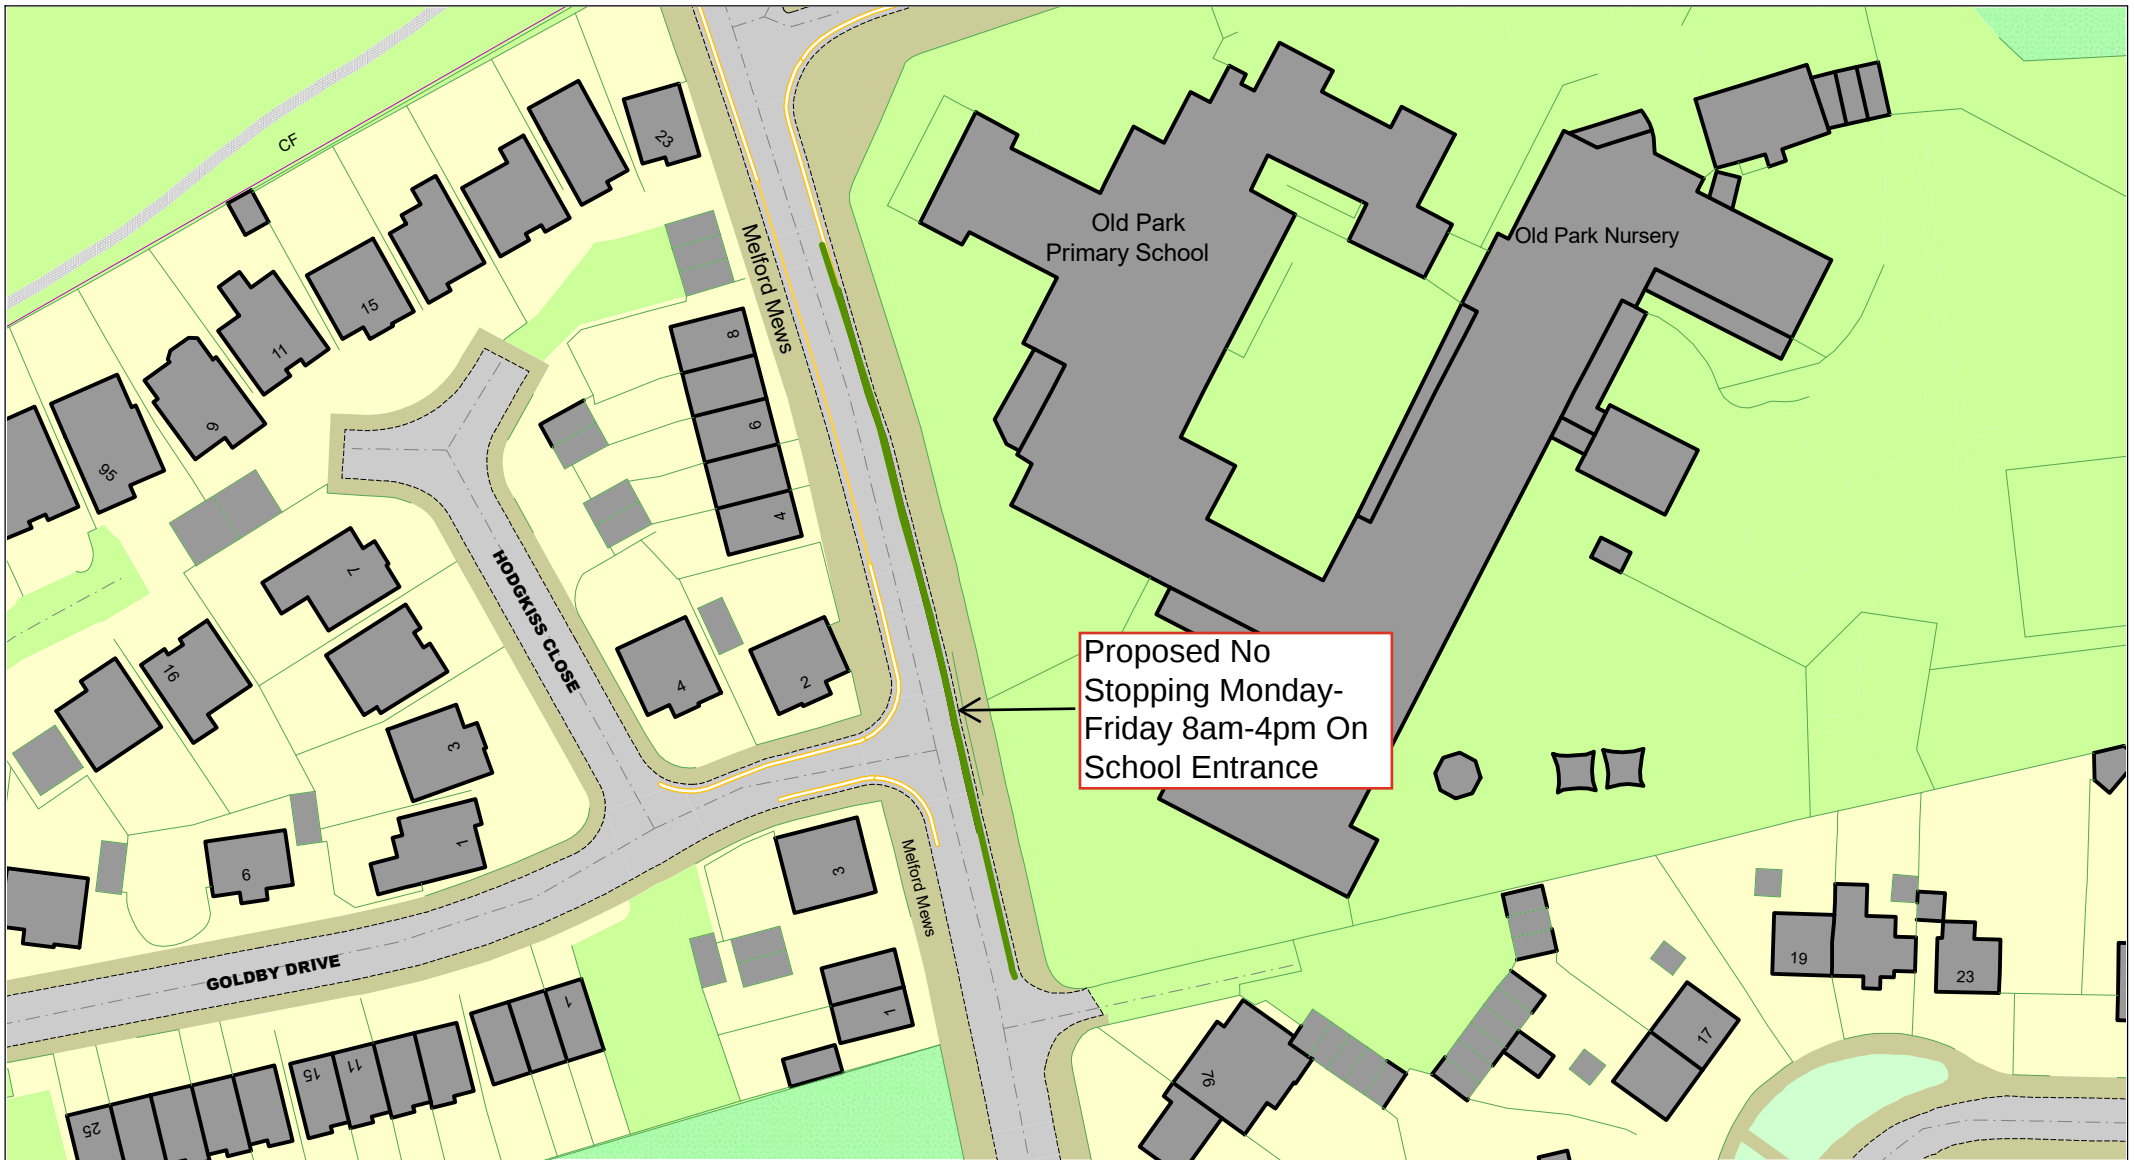

© Crown copyright. All rights reserved
Sandwell MBC
Licence No. AC0000824500 2026


Old Park Road, Wednesbury Proposed No Stopping Monday - Friday 8am-4pm, School Entrance

SCALE	N.T.S
DATE	09/06/2026
DRAWING No.	43960 S/4
DRAWN BY	M.Mcilroy

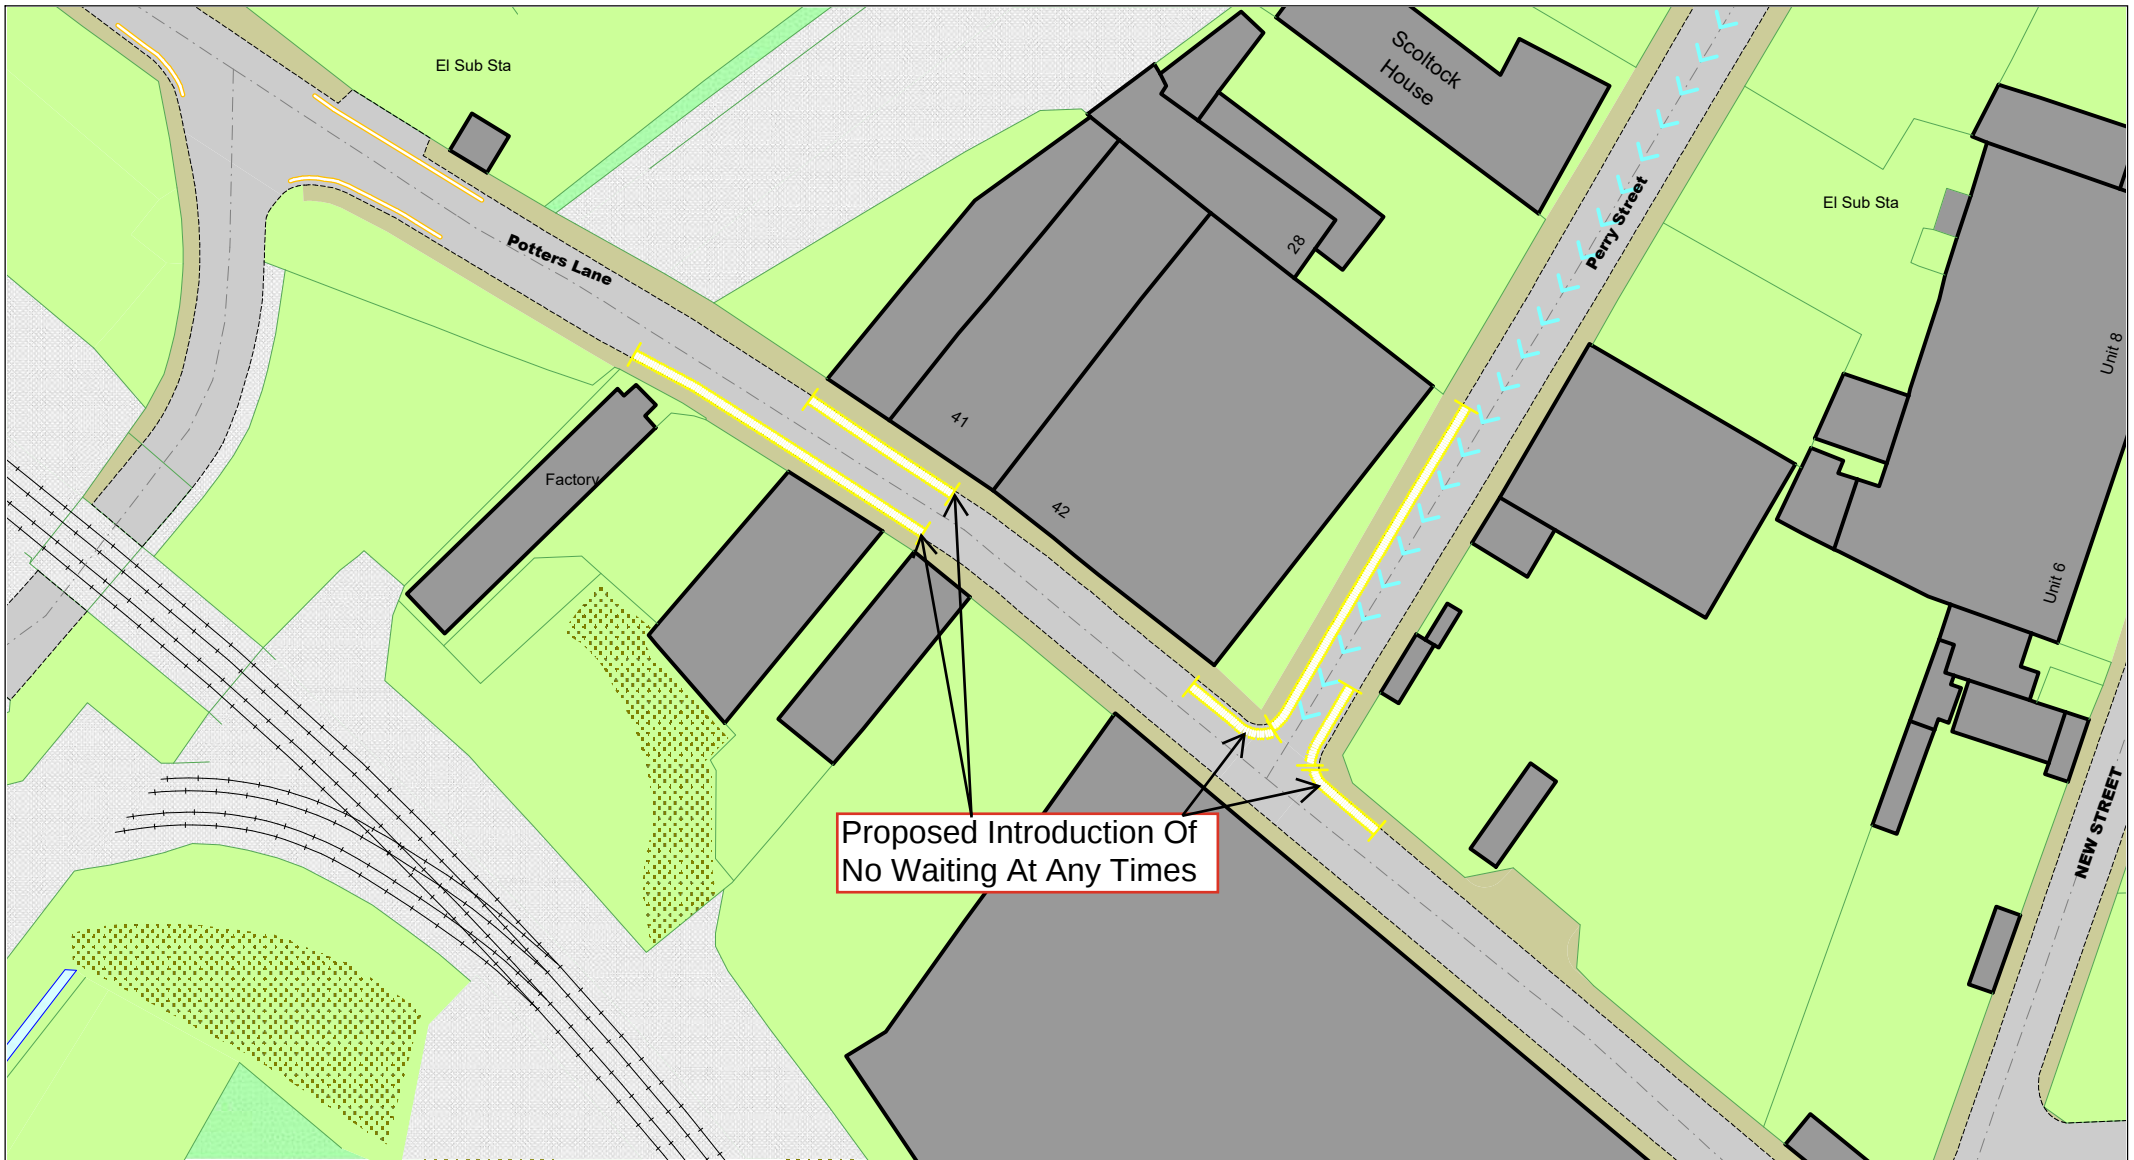

Potters Lane And Perry Street, Wednesbury
Proposed Introduction Of No Waiting At Any
Times


SCALE	N.T.S
DATE	09/06/2026
DRAWING No.	43960 S/4
DRAWN BY	M.Mcilroy

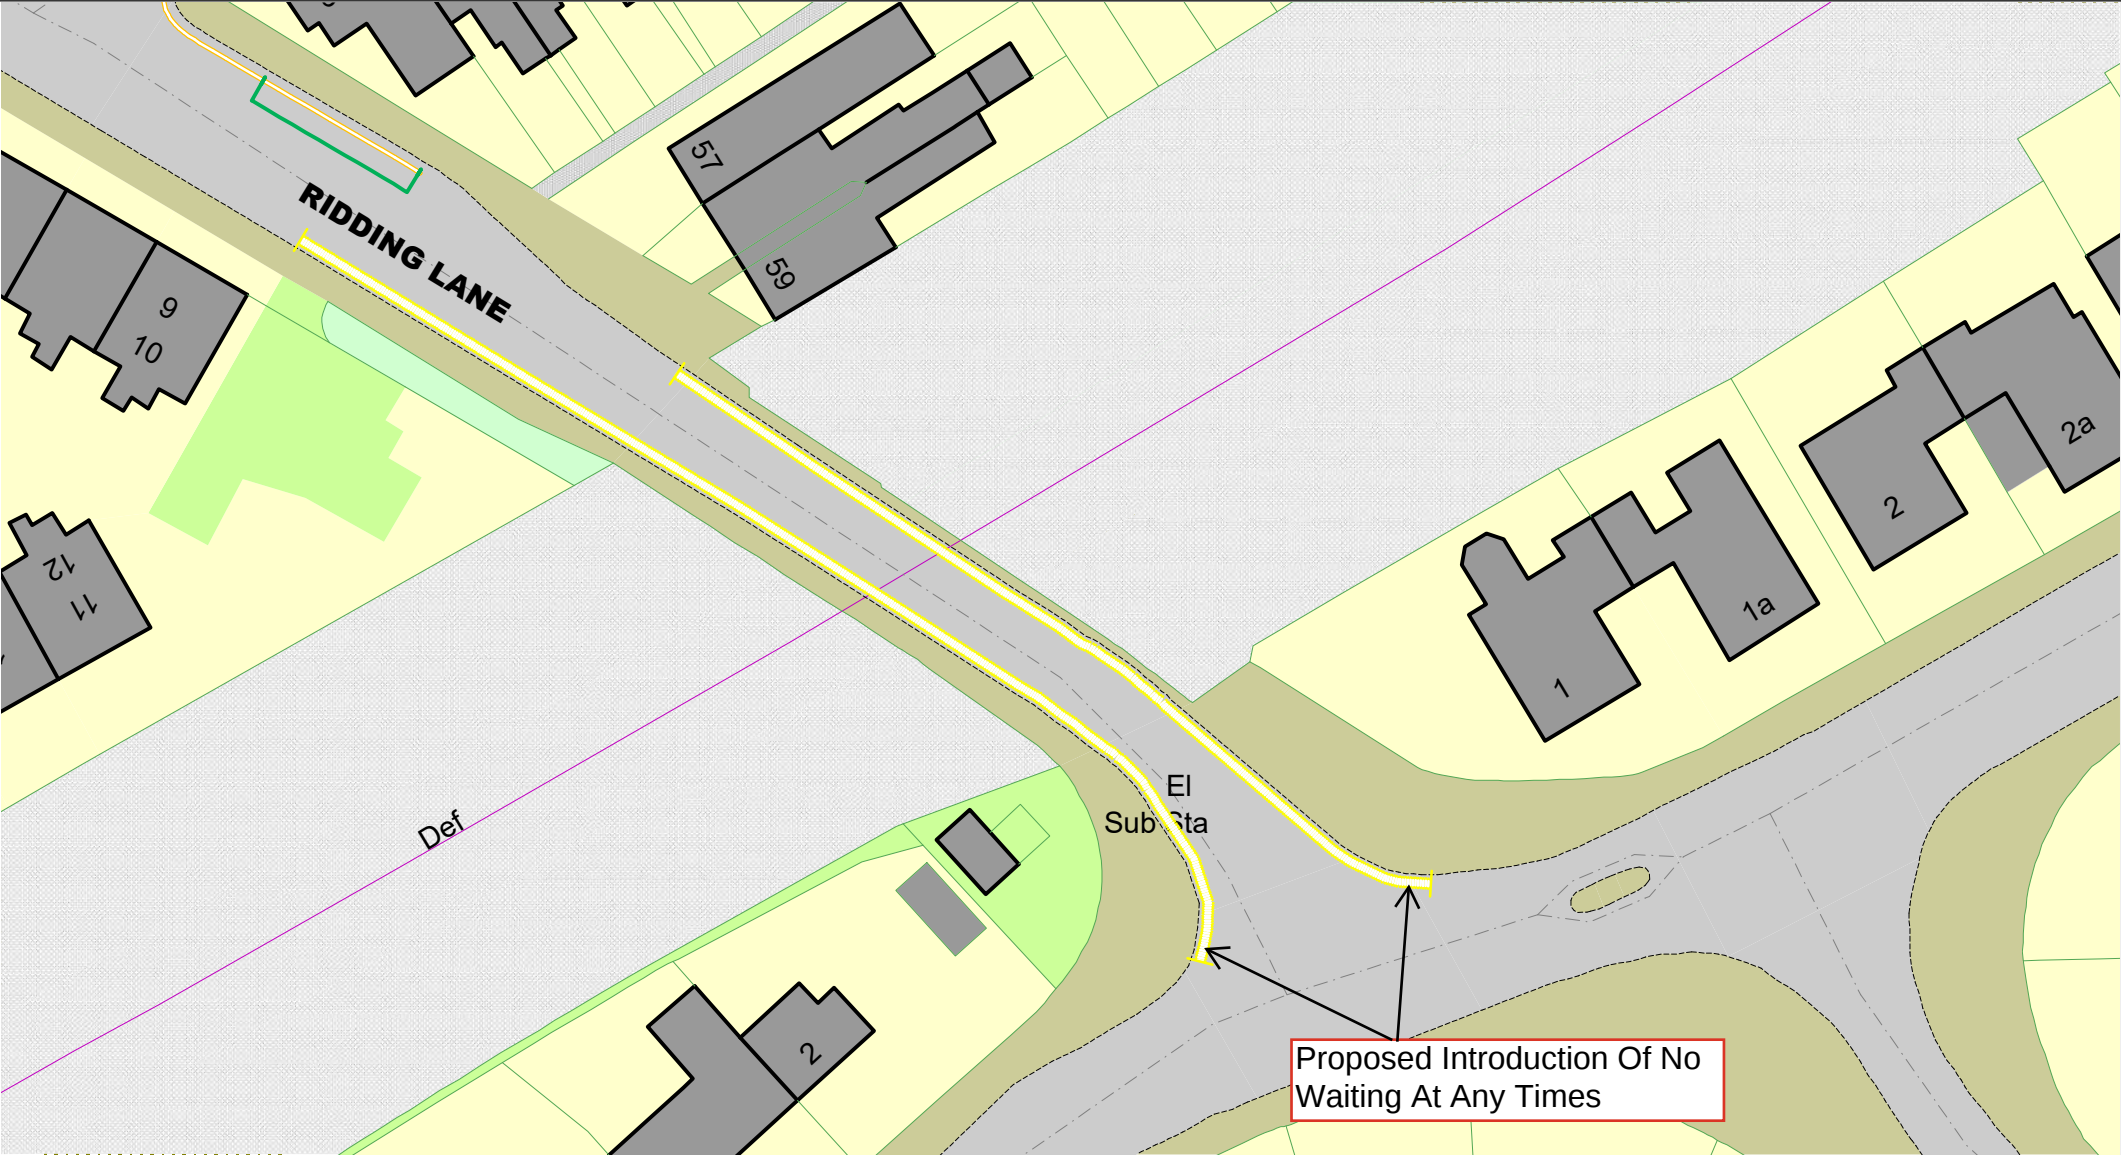

© Crown copyright. All rights reserved
Sandwell MBC
Licence No. AC0000824500 2026

Ridding Lane, Wednesbury
Proposed Introduction Of No Waiting
At Any Times


SCALE	N.T.S
DATE	09/06/2026
DRAWING No.	43960 S/4
DRAWN BY	M.Mcilroy

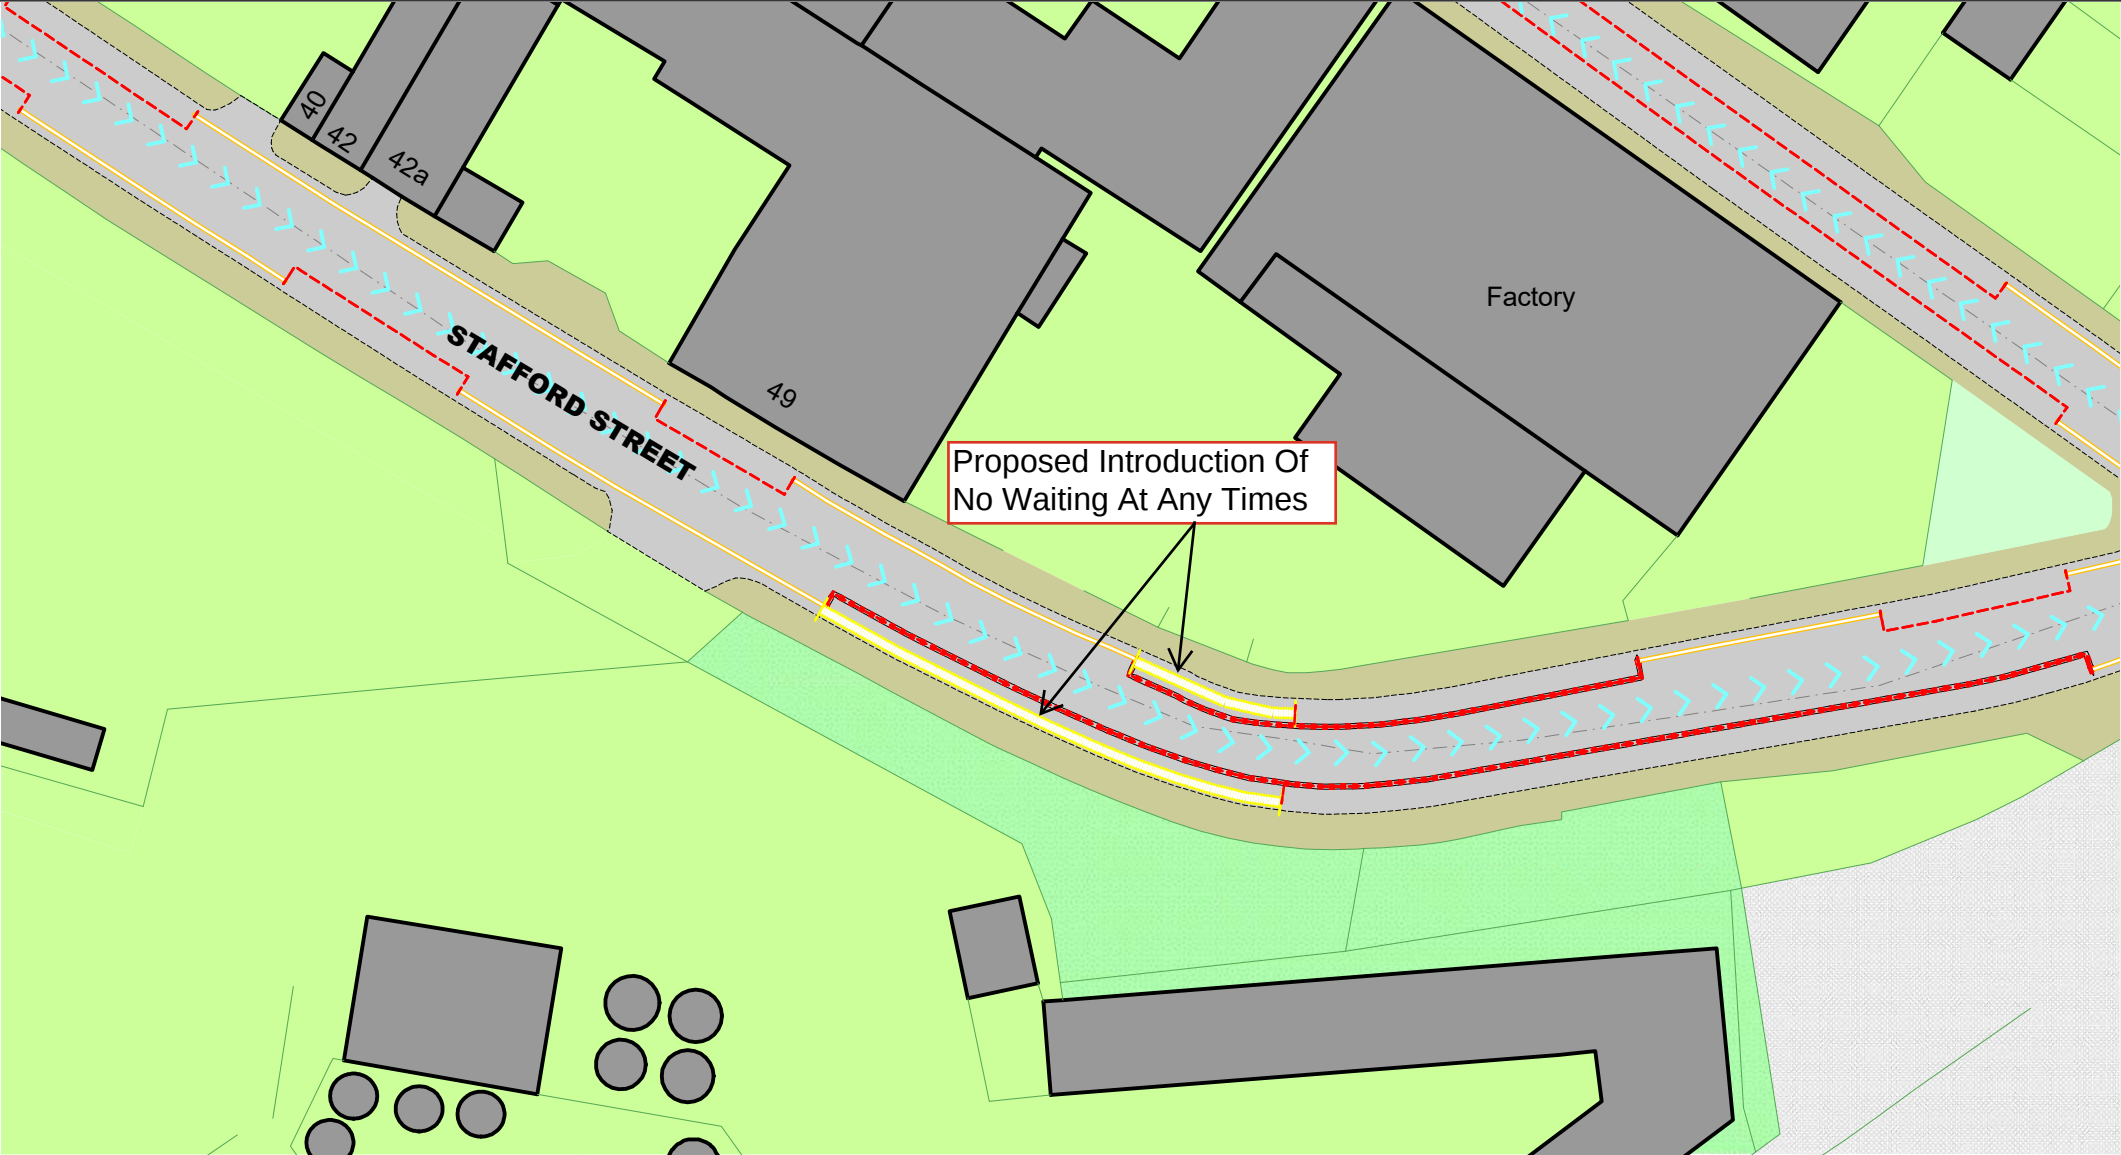

© Crown copyright. All rights reserved
Sandwell MBC
Licence No. AC0000824500 2026

Stafford Street, Wednesbury
Proposed Introduction Of No Waiting
At Any Times

SCALE	N.T.S
DATE	09/06/2026
DRAWING No.	43960 S/4
DRAWN BY	M.Mcilroy

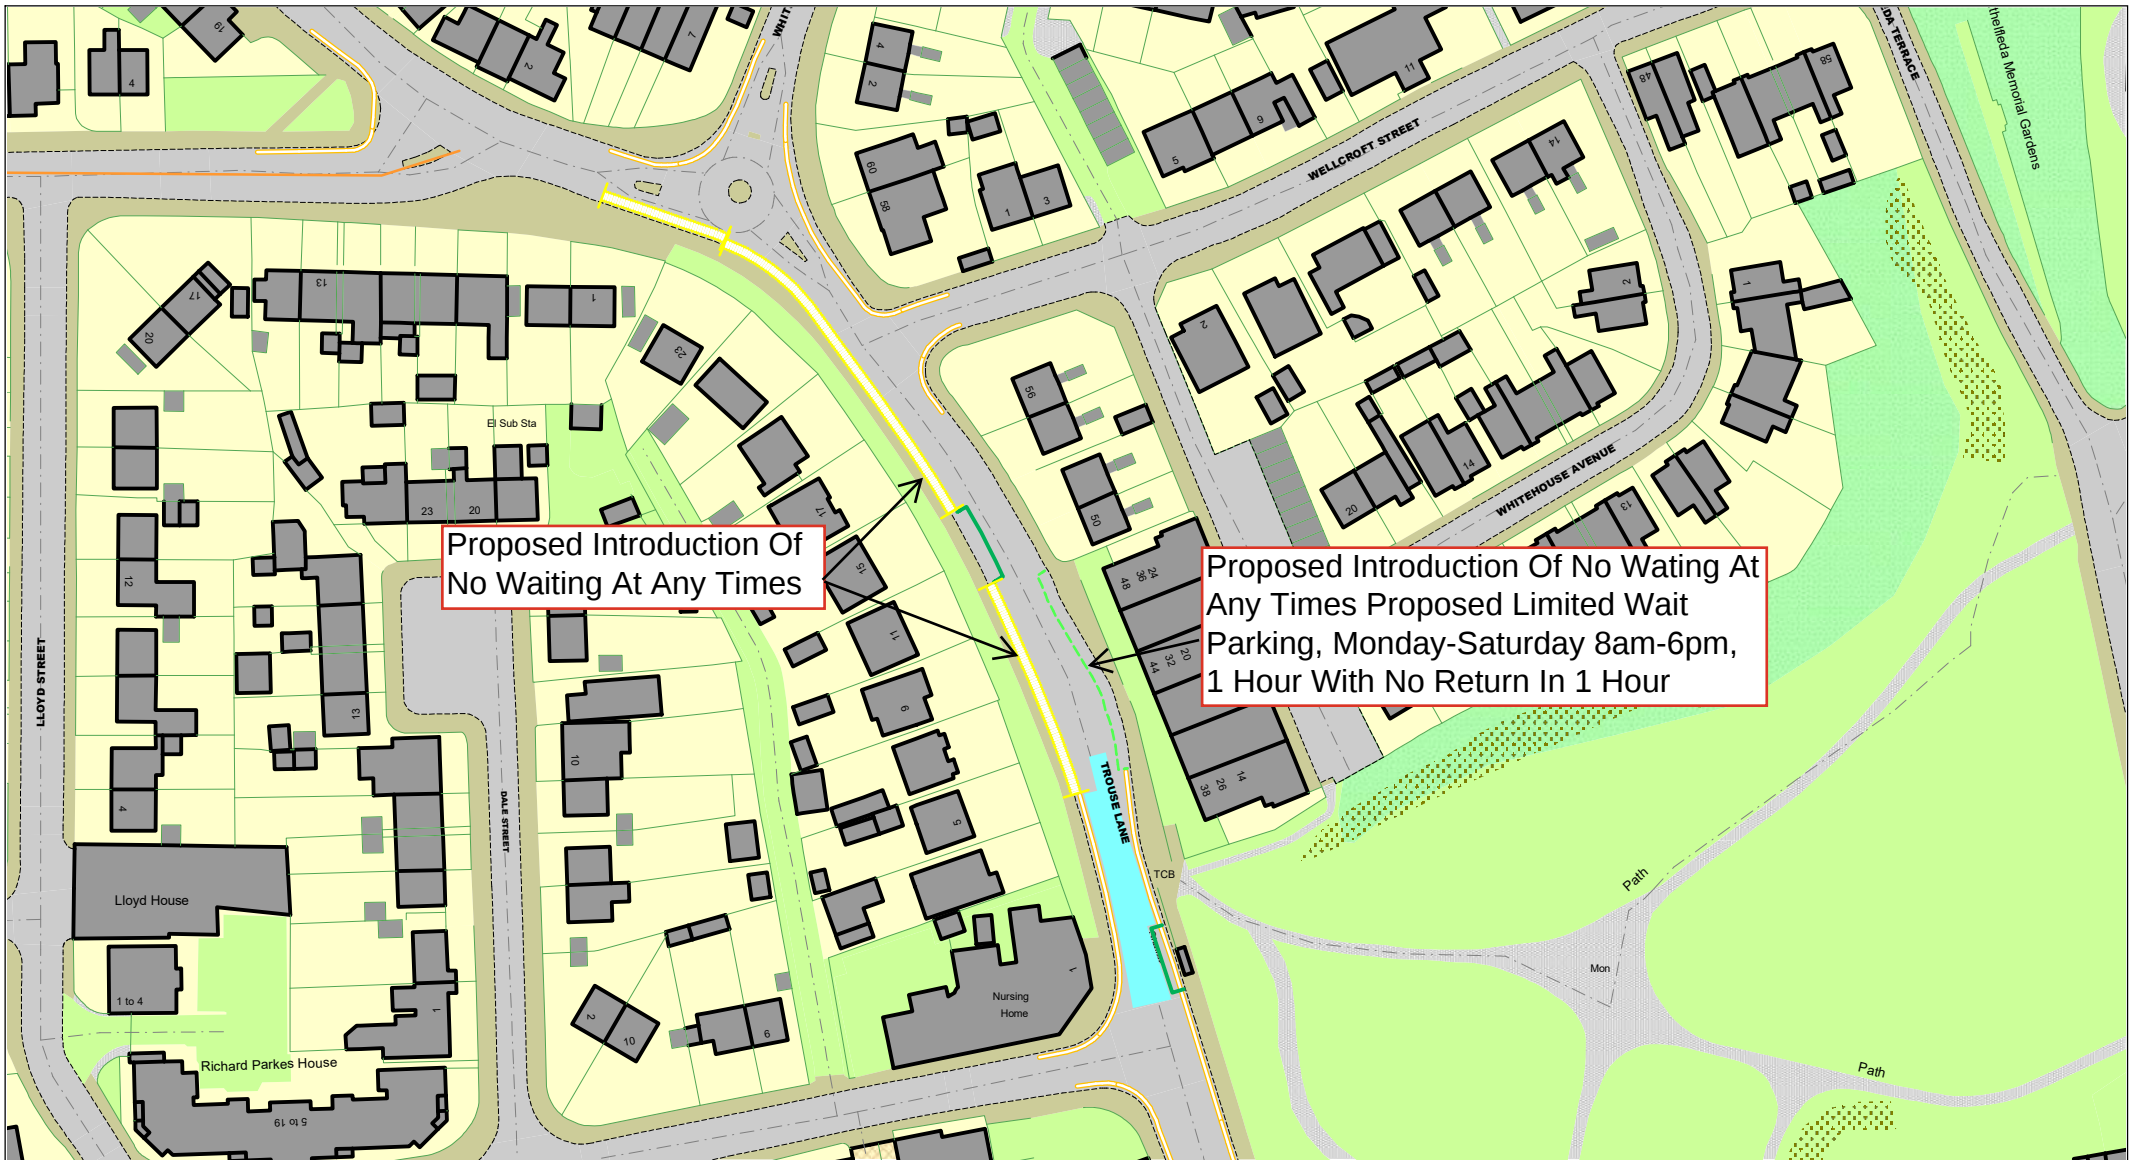

Proposed Introduction Of
No Waiting At Any Times

Proposed Introduction Of No Wating At
Any Times Proposed Limited Wait
Parking, Monday-Saturday 8am-6pm,
1 Hour With No Return In 1 Hour



© Crown copyright. All rights reserved
Sandwell MBC
Licence No. AC0000824500 2026

Trowse Lane, Wednesbury
Proposed Introduction Of No Wating At Any Times
Proposed Limited Wait Parking, Monday-Saturday
8am-6pm, 1 Hour With No Return In 1 Hour

SCALE	N.T.S
DATE	09/06/2026
DRAWING No.	43960 S/4
DRAWN BY	M.Mcilroy