


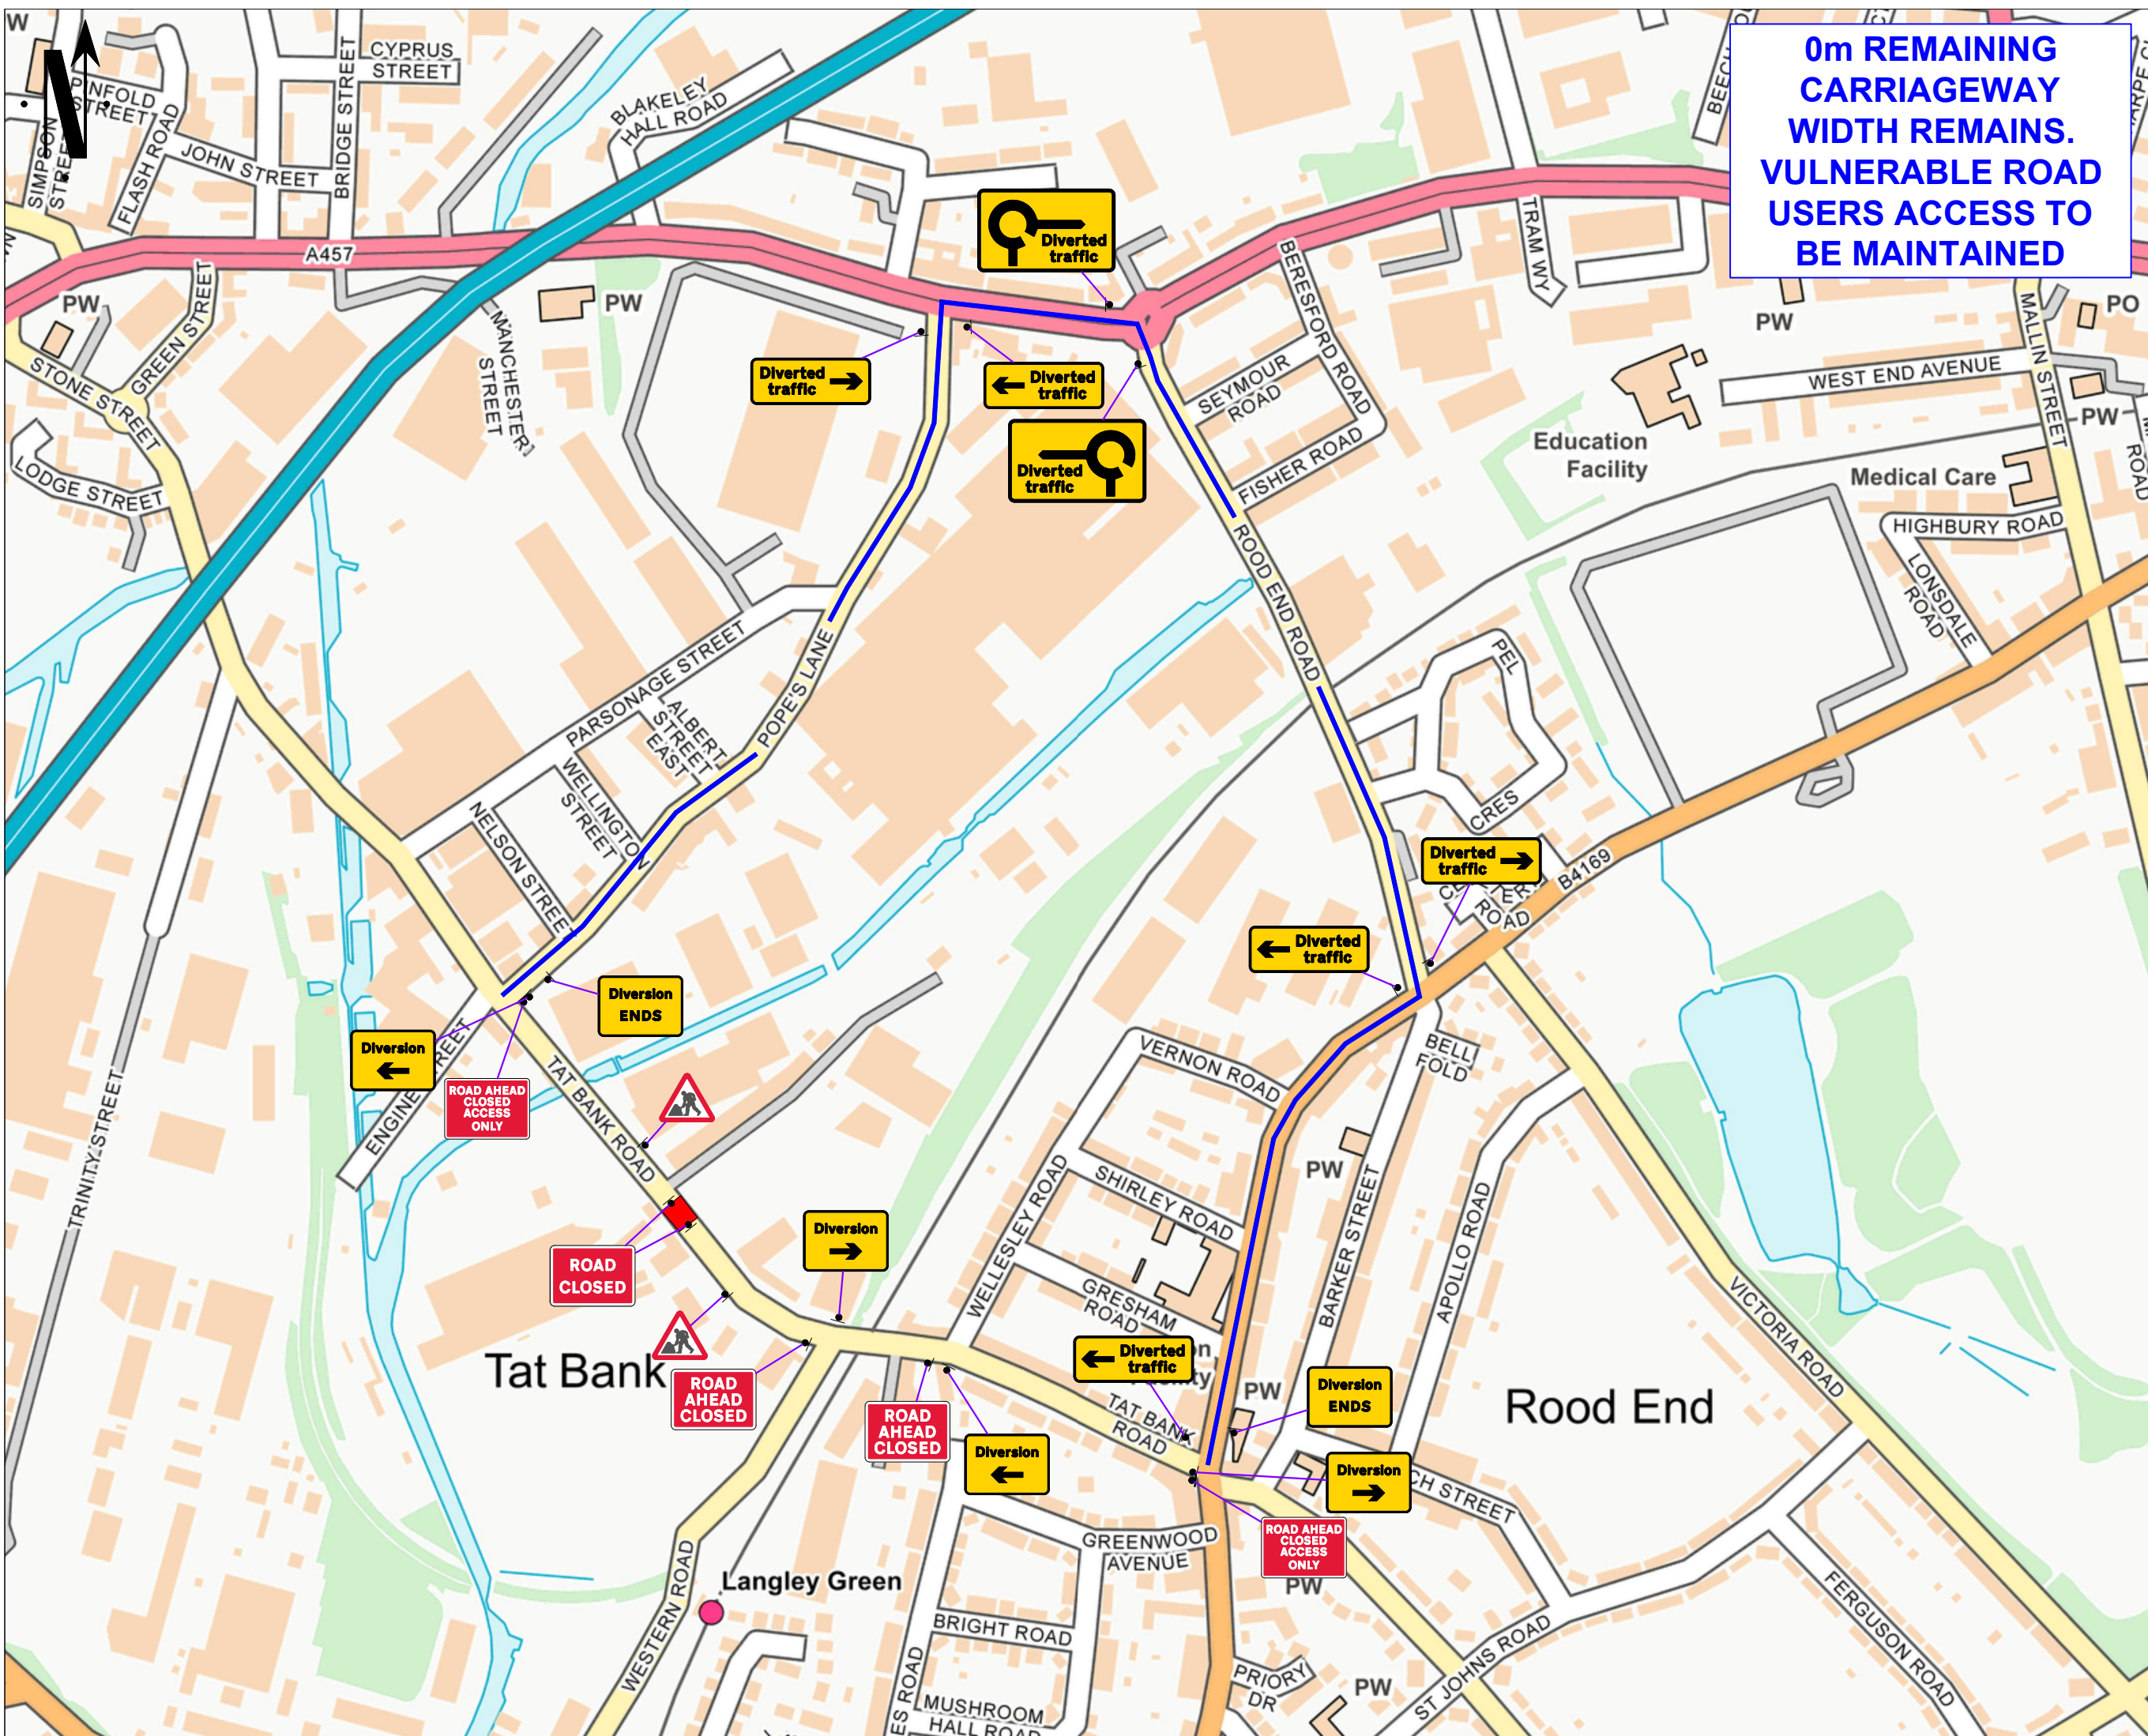

- Go Traffic Management
- This drawing has been produced for a specific client & project identified below and is not intended for use by any other person or for any other purpose. © Go Traffic Management
- Risks**
- Design completed from information provided + google maps desktop risk assessment
 - Cone lamps must be used on all road with a speed limit of 40mph or more.
- Notes**
- All signs as per Chapter 8. Distances between cones to be 9m maximum unless otherwise noted.
 - Distances between signs NOT to scale for purpose of clarity.
 - All sign placement subject to available safe working space.
 - The purpose of the Traffic Management Plan is for it to be used only as a guide and all traffic management equipment should be put out according to the 'Safety at Street Works and Road Works - Code of Practice', i.e. Red Book & the 'Traffic Signs Manual Chapter 8', i.e. Yellow Book.
 - Signs must be placed in accordance with TSM and the scheme RAMS pack.
 - Site conditions may have changed since the design of the drawing any changes which subsequently affect the design need to be reported by the Traffic Management Operative & any changes implemented must comply with Chapter 8.

Key

- Sign position and aspect of vision
- Road Closure
- Diversion Route
- Works Space

Diversion Route

Pope's Lane <-> A457 <-> Rood End Road <-> B4169 And Vice Versa.

Traffic Management must comply with The Safety at Street Works and Road Works Code of Practice

ROAD SPEED

30

DO NOT SCALE FROM THIS DRAWING.		ROAD CLOSURE
A		
REV.	DATE	DESCRIPTION

GTM

Go Traffic Management

Head Office: Go Traffic Management,
Chaddock Lane, Worsley, Manchester, M28 1XW
Tel: 0161 351 5370
www.gtm.co.uk

CERTIFIED
ISO 9001:2015
OHSAS 18001

TRAFFIC MANAGEMENT PLAN

Client:

Network Plus

Drawing Number: 1926965

Drawing Title:
Tat Bank Road, Oldbury, B69 4NH

	Design:	Technical Officer:	REV:
Name:	D. Thomas	J. Manamara	A
Date:	11/09/2026		