



# REGENERATION AND PLANNING

STRATEGIC ASSET MANAGEMENT



NORTH

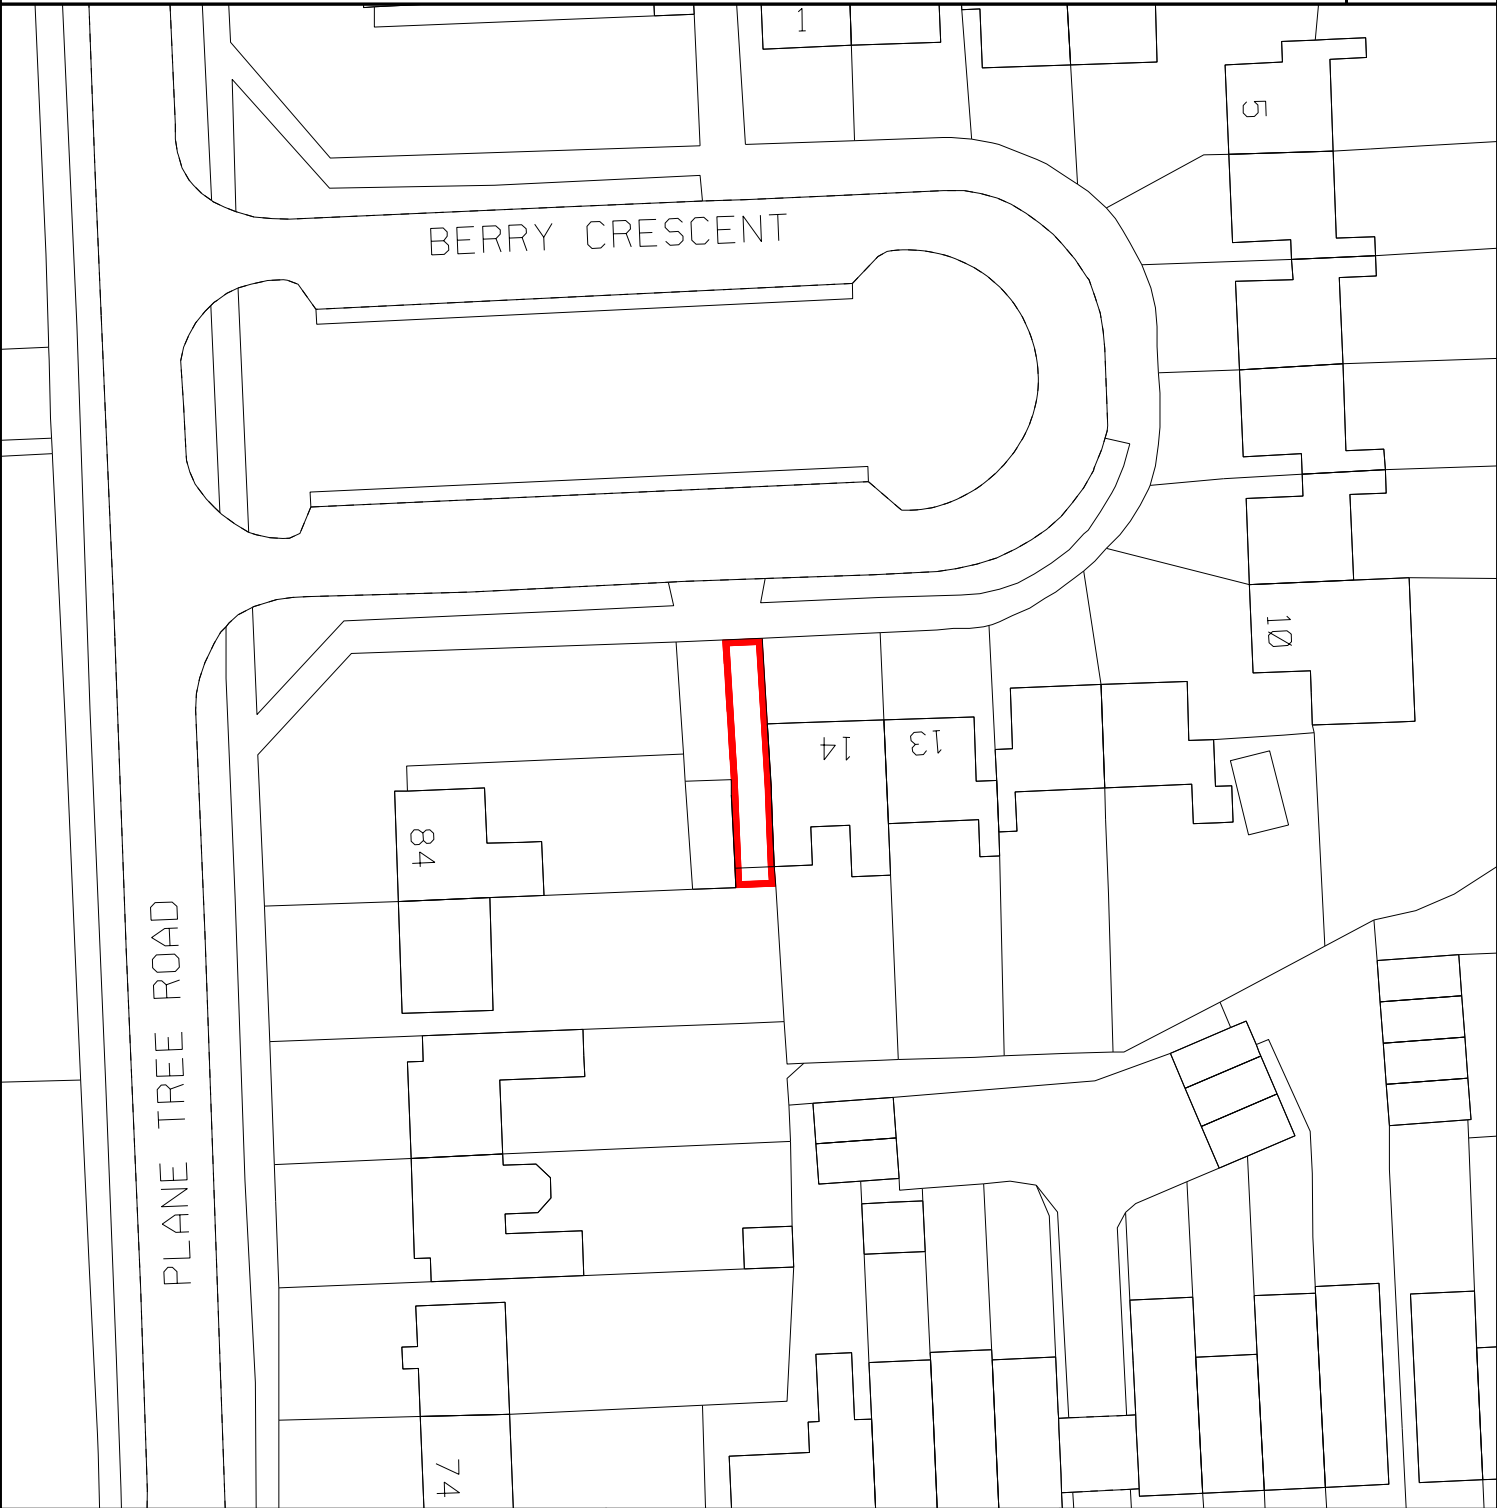

LEGEND	DESCRIPTION  LAND ADJOINING  14 BERRY CRESCENT  YEW TREE WALSALL	SANDWELL SP0395NW	TERRIER 27
		SCALE 1:500	CENTROID 403153/295790
		DRAWN DM	DATE 09 - JUL - 2025
 <b>Sandwell</b> Metropolitan Borough Council		THIS MAP IS BASED UPON ORDNANCE SURVEY MATERIAL WITH THE PERMISSION OF ORDNANCE SURVEY ON BEHALF OF THE CONTROLLER OF HER MAJESTY'S STATIONERY OFFICE ©CROWN COPYRIGHT	
		UNAUTHORISED REPRODUCTION INFRINGES CROWN COPYRIGHT AND MAY LEAD TO PROSECUTION OR CIVIL PROCEEDINGS	
		SANDWELL MBC LICENCE NO 100032119 2025	
AREA 42.9 M2      51.3 Y2		PLAN NUMBER SAM/04620/005	