



REGENERATION AND PLANNING

STRATEGIC ASSET MANAGEMENT



NORTH

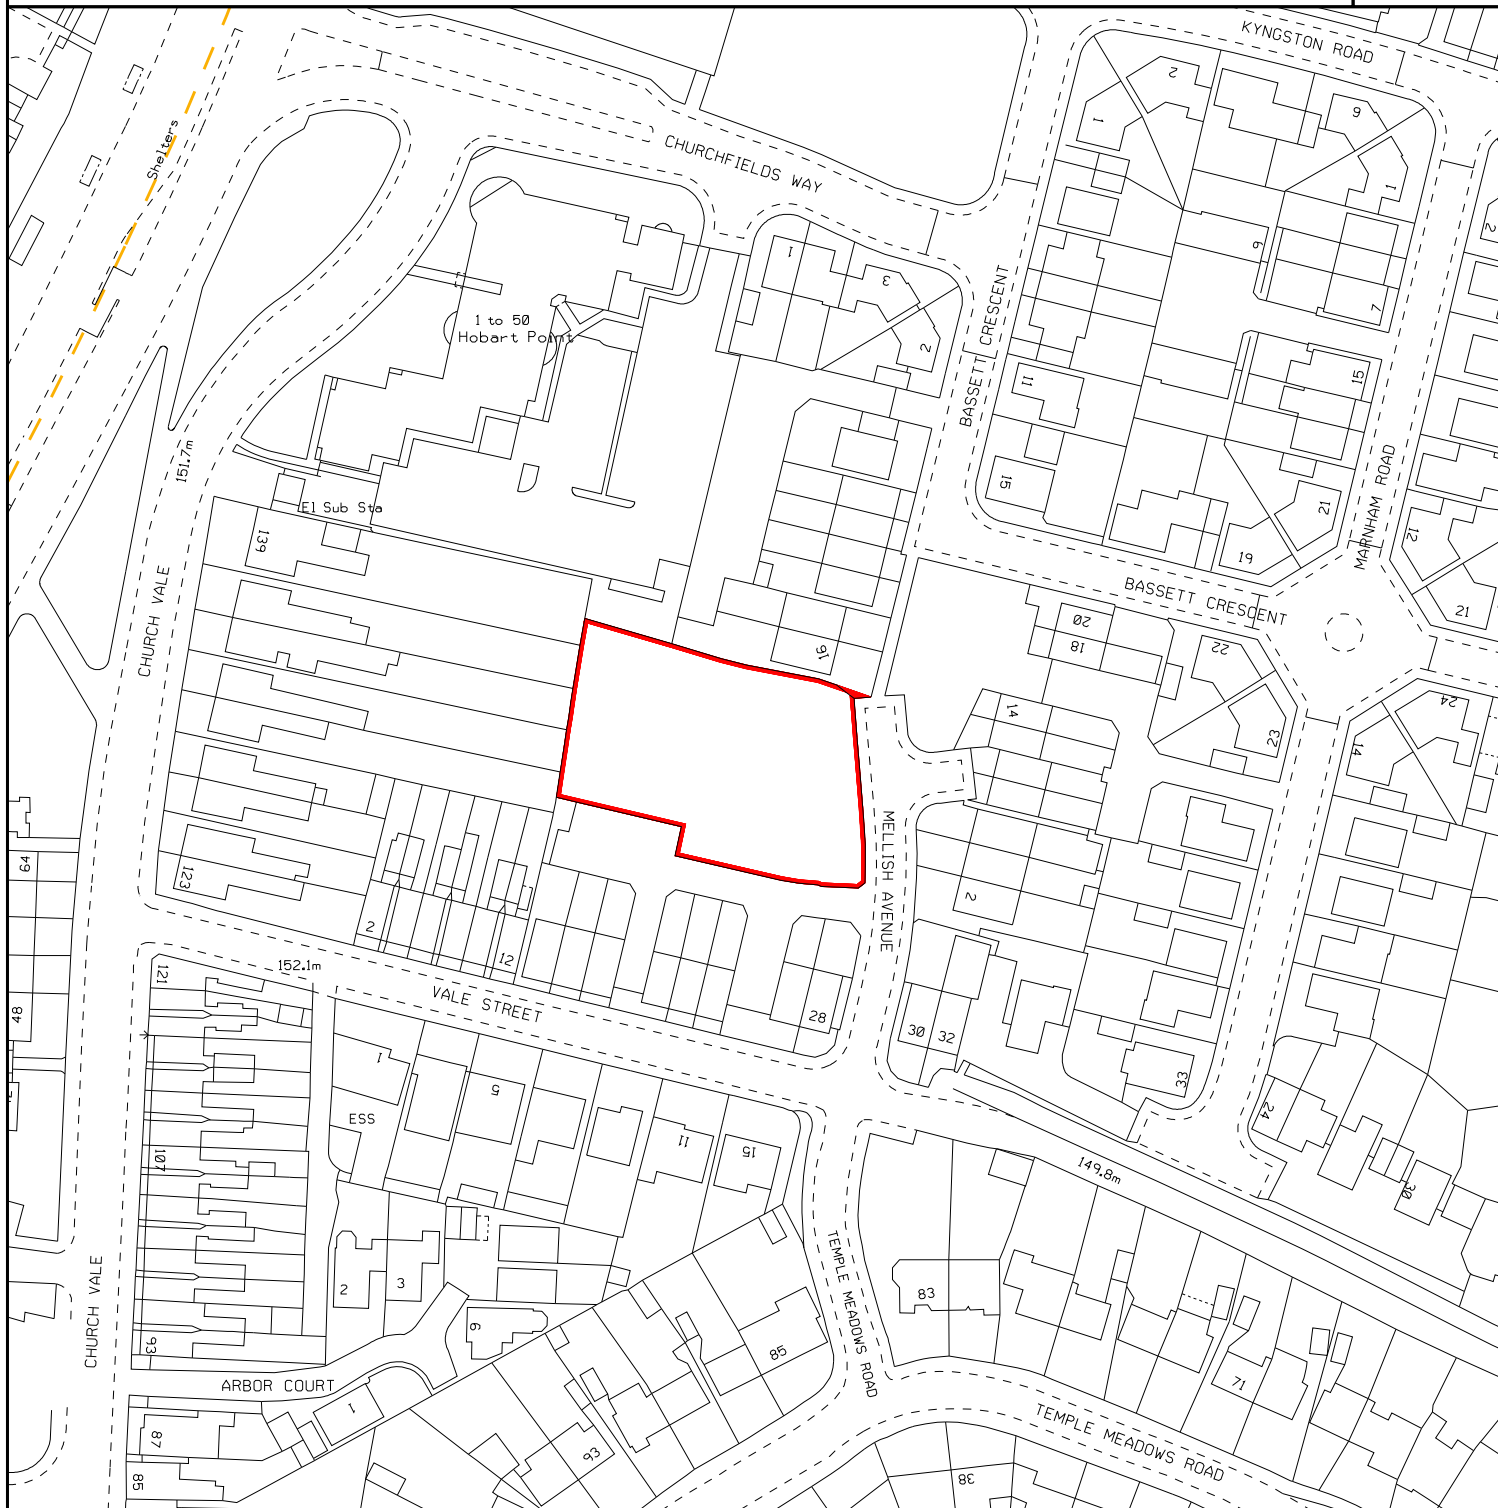

LEGEND	DESCRIPTION	SANDWELL	TERRIER
	LAND OFF MELLISH AVENUE WEST BROMWICH	SP0192NW	143
 Sandwell Metropolitan Borough Council	AREA	SCALE	CENTROID
	1574.0 M2 1882.6 Y2	1:1250	401104/292659
	PLAN NUMBER	DRAWN	DATE
	SAM/32375/001	DM	03-APR-2019
THIS MAP IS BASED UPON ORDNANCE SURVEY MATERIAL WITH THE PERMISSION OF ORDNANCE SURVEY ON BEHALF OF THE CONTROLLER OF HER MAJESTY'S STATIONERY OFFICE ©CROWN COPYRIGHT UNAUTHORISED REPRODUCTION INFRINGES CROWN COPYRIGHT AND MAY LEAD TO PROSECUTION OR CIVIL PROCEEDINGS SANDWELL MBC LICENCE NO 100032119 2019			