



REGENERATION AND PLANNING

STRATEGIC ASSET MANAGEMENT

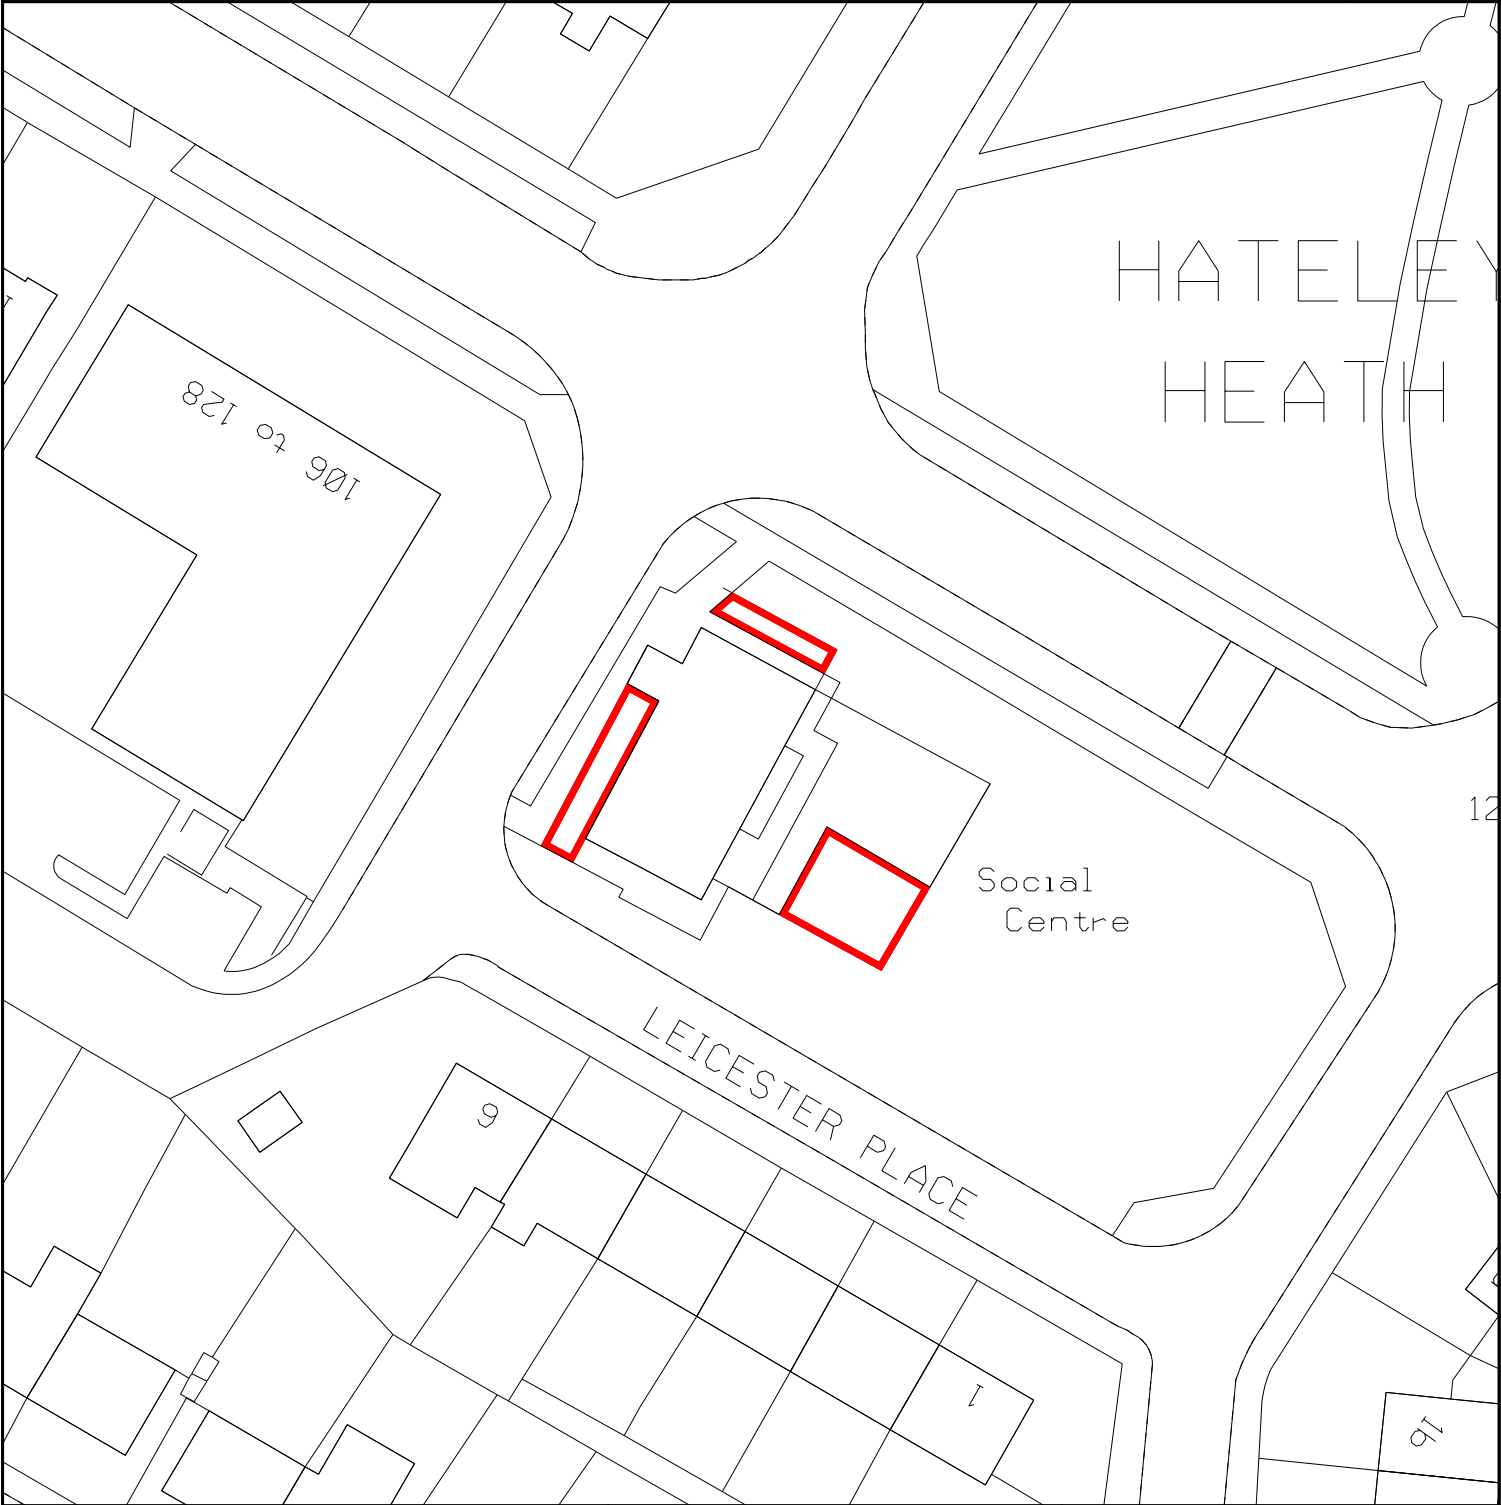

NORTH



LEGEND	DESCRIPTION  LAND OFF WILTSHIRE WAY WEST BROMWICH	SANDWELL SP0093SW	TERRIER 120
		SCALE 1:500	CENTROID 400080/293191
		DRAWN DM	DATE 15-MAY-2025
 <b>Sandwell</b> Metropolitan Borough Council	AREA 94.3 M2      112.8 Y2	THIS MAP IS BASED UPON ORDNANCE SURVEY MATERIAL WITH THE PERMISSION OF ORDNANCE SURVEY ON BEHALF OF THE CONTROLLER OF HER MAJESTY'S STATIONERY OFFICE ©CROWN COPYRIGHT  UNAUTHORISED REPRODUCTION INFRINGES CROWN COPYRIGHT AND MAY LEAD TO PROSECUTION OR CIVIL PROCEEDINGS	
	PLAN NUMBER SAM/53460/008		
		SANDWELL MBC LICENCE NO 100032119 2025	