


REGENERATION AND PLANNING

STRATEGIC ASSET MANAGEMENT



NORTH

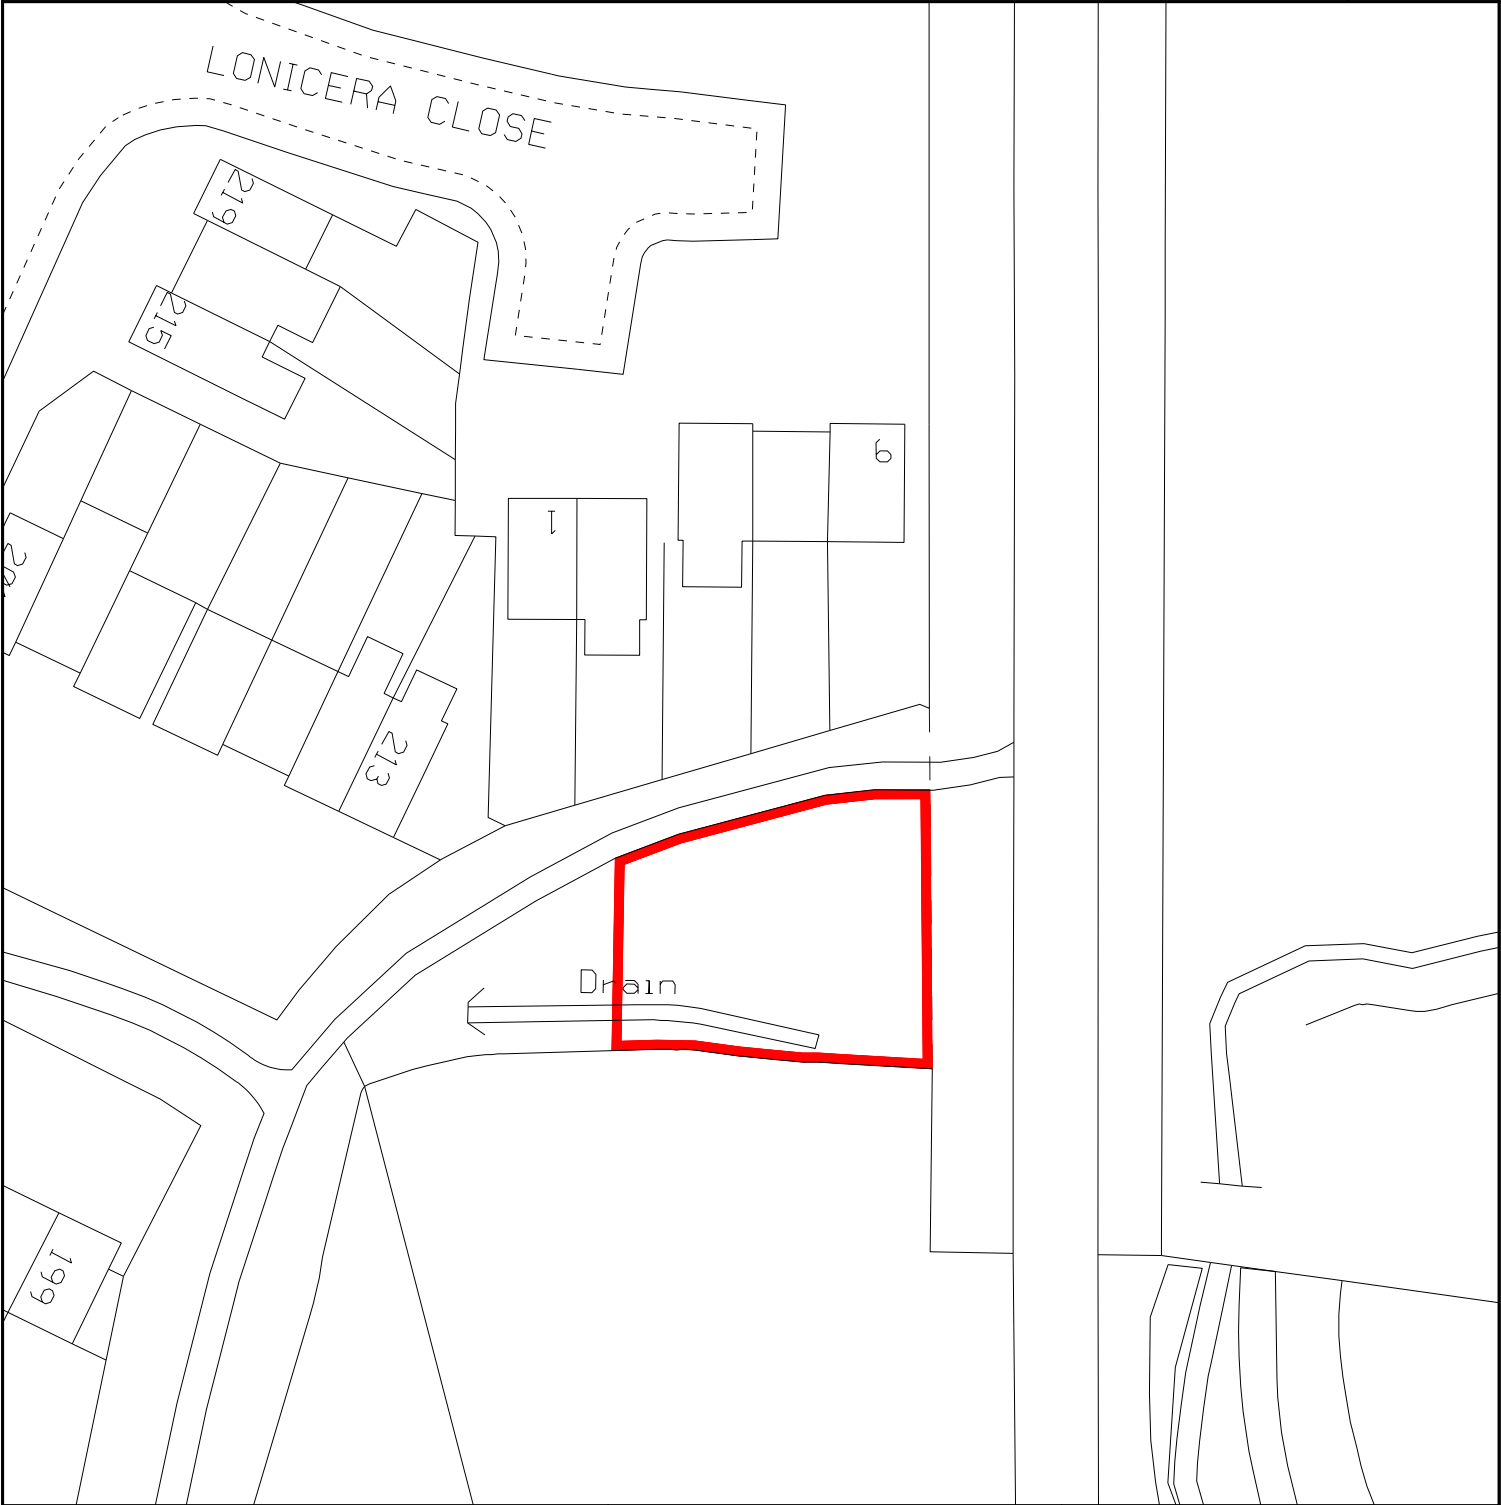


LEGEND	DESCRIPTION LAND OFF PAINSWICK CLOSE YEW TREE WALSALL	SANDWELL SP0295SE	TERRIER 42
		SCALE 1:500	CENTROID 402644/295258
		DRAWN DM	DATE 19- JAN-2026
 Sandwell Metropolitan Borough Council	AREA 340.4 M2 407.2 Y2	THIS MAP IS BASED UPON ORDNANCE SURVEY MATERIAL WITH THE PERMISSION OF ORDNANCE SURVEY ON BEHALF OF THE CONTROLLER OF HER MAJESTY'S STATIONERY OFFICE ©CROWN COPYRIGHT UNAUTHORISED REPRODUCTION INFRINGES CROWN COPYRIGHT AND MAY LEAD TO PROSECUTION OR CIVIL PROCEEDINGS SANDWELL MBC LICENCE NO 100032119 2026	
	PLAN NUMBER SAM/36360/004		

REGENERATION AND PLANNING

STRATEGIC ASSET MANAGEMENT



NORTH

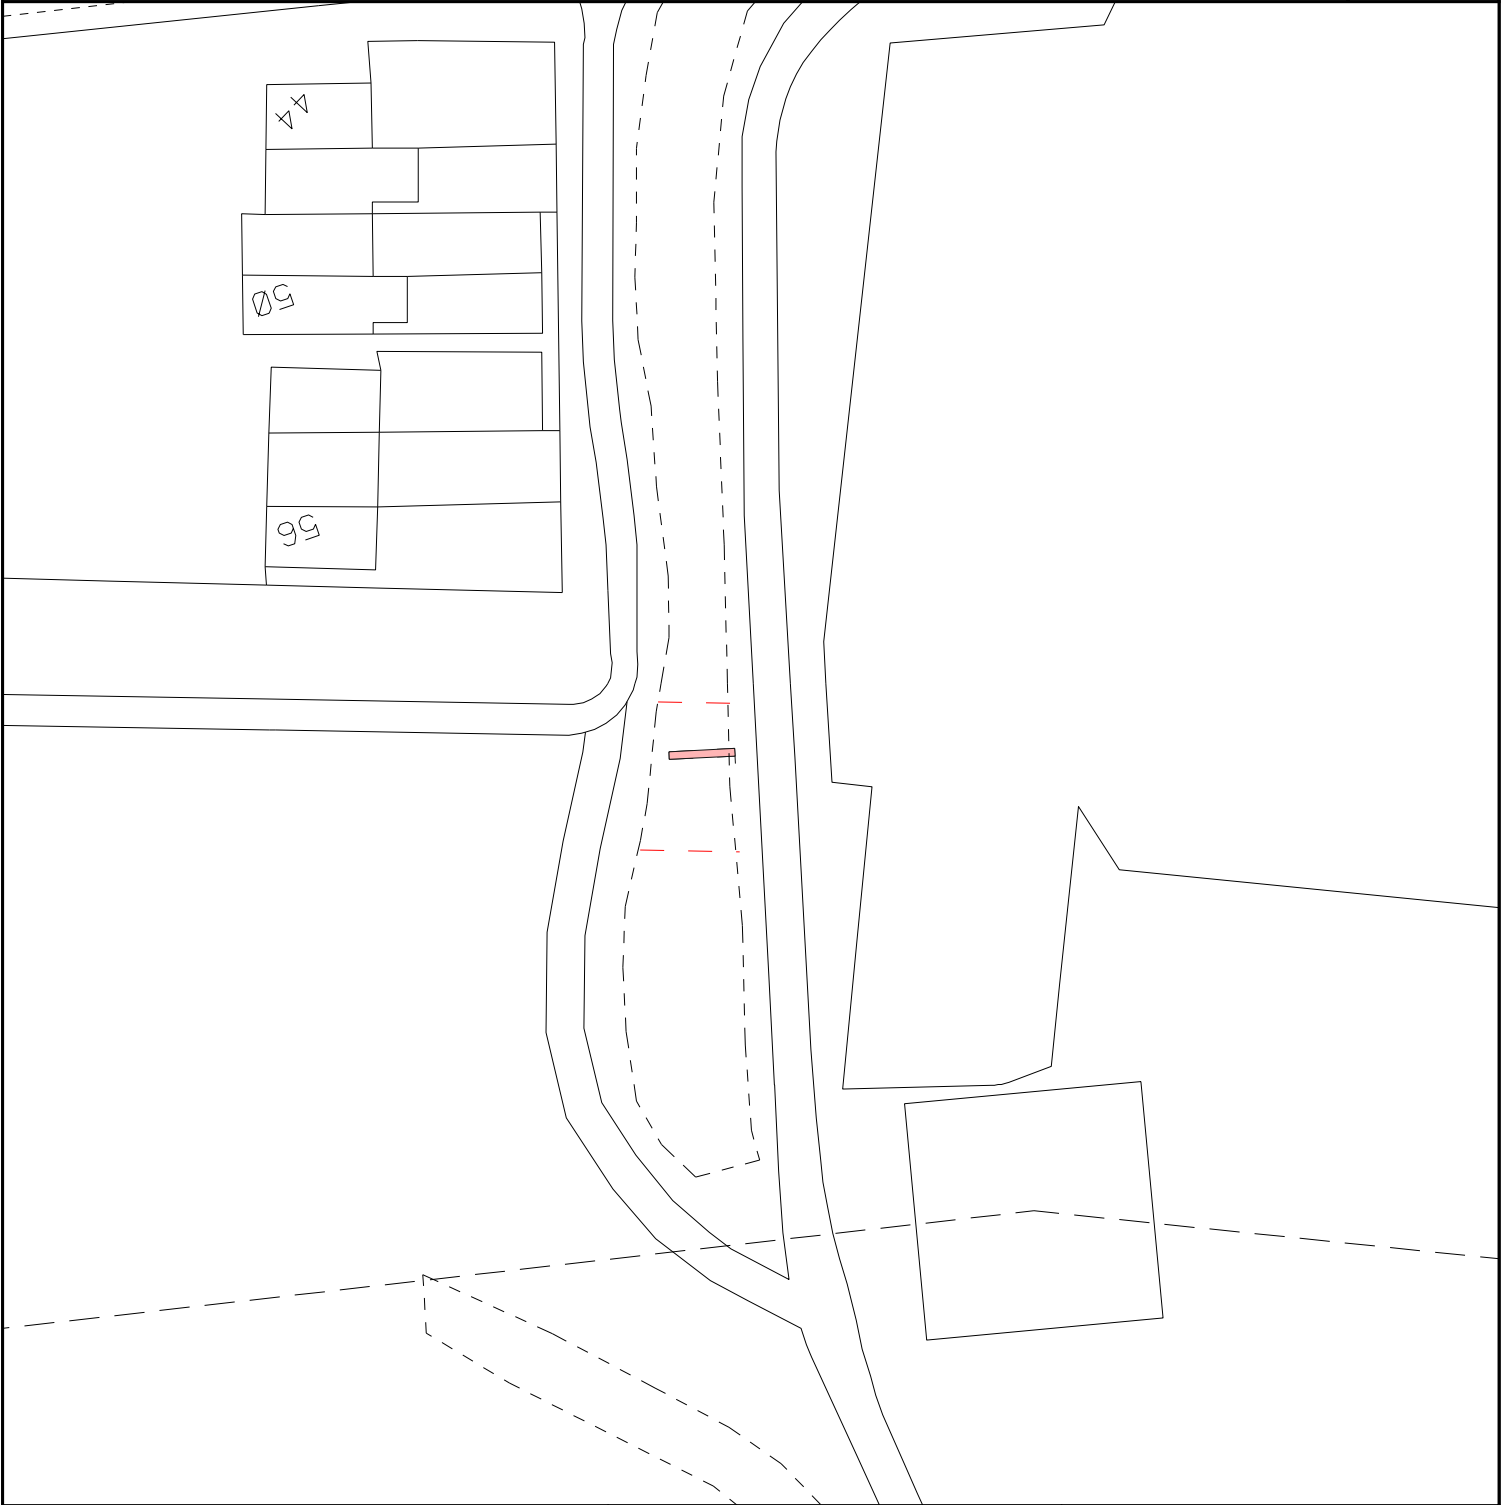

LEGEND	DESCRIPTION LAND ASSOCIATED WITH TAMEBRIDGE WALKWAY PAINSWICK CLOSE YEW TREE WALSALL	SANDWELL SP0294NW	TERRIER 61
		SCALE 1:500	CENTROID 402393/294995
		DRAWN DM	DATE 23-OCT-2025
 Sandwell Metropolitan Borough Council	AREA 2.2 M2 2.6 Y2	THIS MAP IS BASED UPON ORDNANCE SURVEY MATERIAL WITH THE PERMISSION OF ORDNANCE SURVEY ON BEHALF OF THE CONTROLLER OF HER MAJESTY'S STATIONERY OFFICE ©CROWN COPYRIGHT	
	PLAN NUMBER SAM/36360/002	UNAUTHORISED REPRODUCTION INFRINGES CROWN COPYRIGHT AND MAY LEAD TO PROSECUTION OR CIVIL PROCEEDINGS	
		SANDWELL MBC LICENCE NO 100032119 2025	