


REGENERATION AND PLANNING

STRATEGIC ASSET MANAGEMENT



NORTH

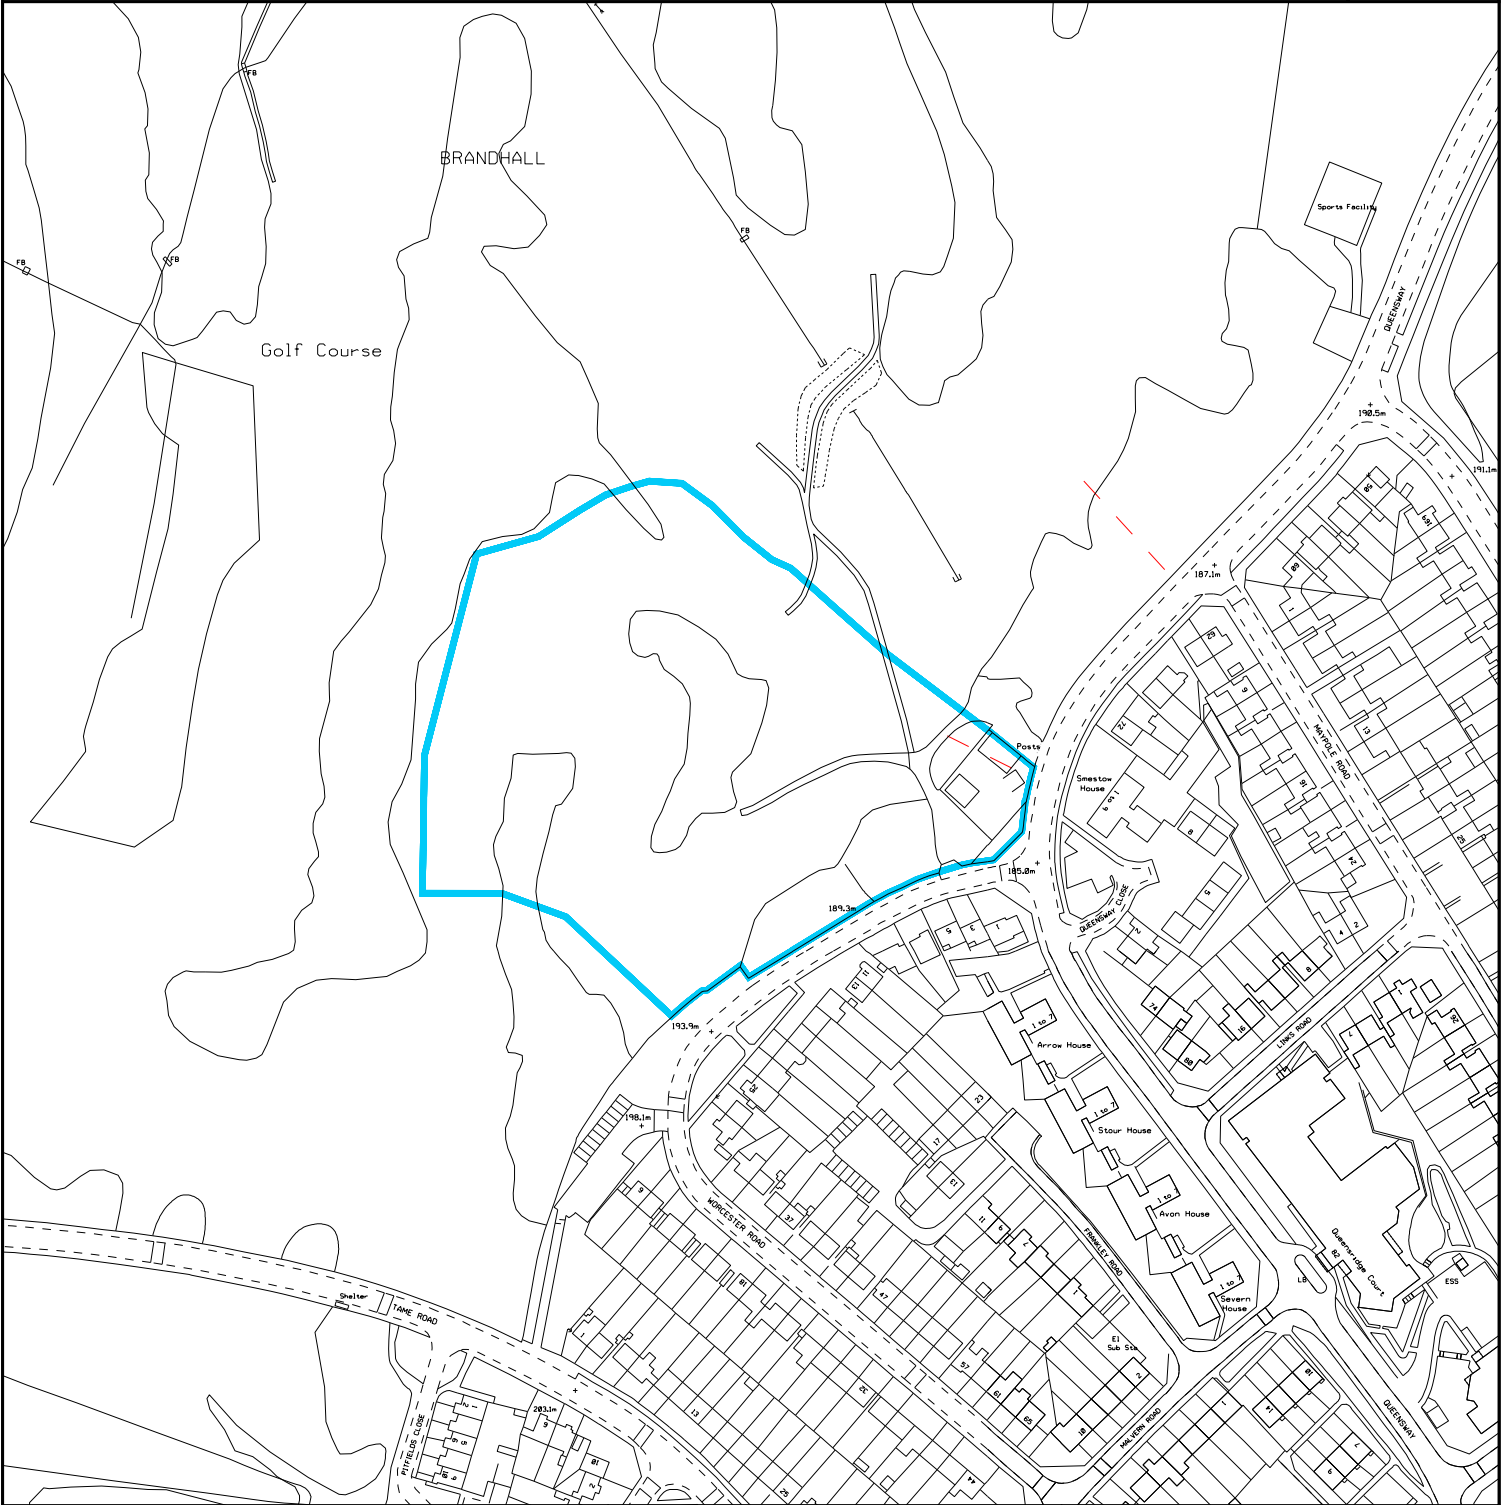

LEGEND	DESCRIPTION HOUSING SITE 2 LOSS OF PUBLIC OPEN SPACE QUEENSWAY OLDBURY	SANDWELL S09986SW	TERRIER 365
		SCALE 1:2500	CENTROID 399421/286065
 Sandwell Metropolitan Borough Council	AREA 22196.5 M2 26547.6 Y2 PLAN NUMBER SAM/40020/004	DRAWN DM	DATE 11-SEP-2025
		THIS MAP IS BASED UPON ORDNANCE SURVEY MATERIAL WITH THE PERMISSION OF ORDNANCE SURVEY ON BEHALF OF THE CONTROLLER OF HER MAJESTY'S STATIONERY OFFICE ©CROWN COPYRIGHT UNAUTHORISED REPRODUCTION INFRINGES CROWN COPYRIGHT AND MAY LEAD TO PROSECUTION OR CIVIL PROCEEDINGS SANDWELL MBC LICENCE NO 100032119 2025	