


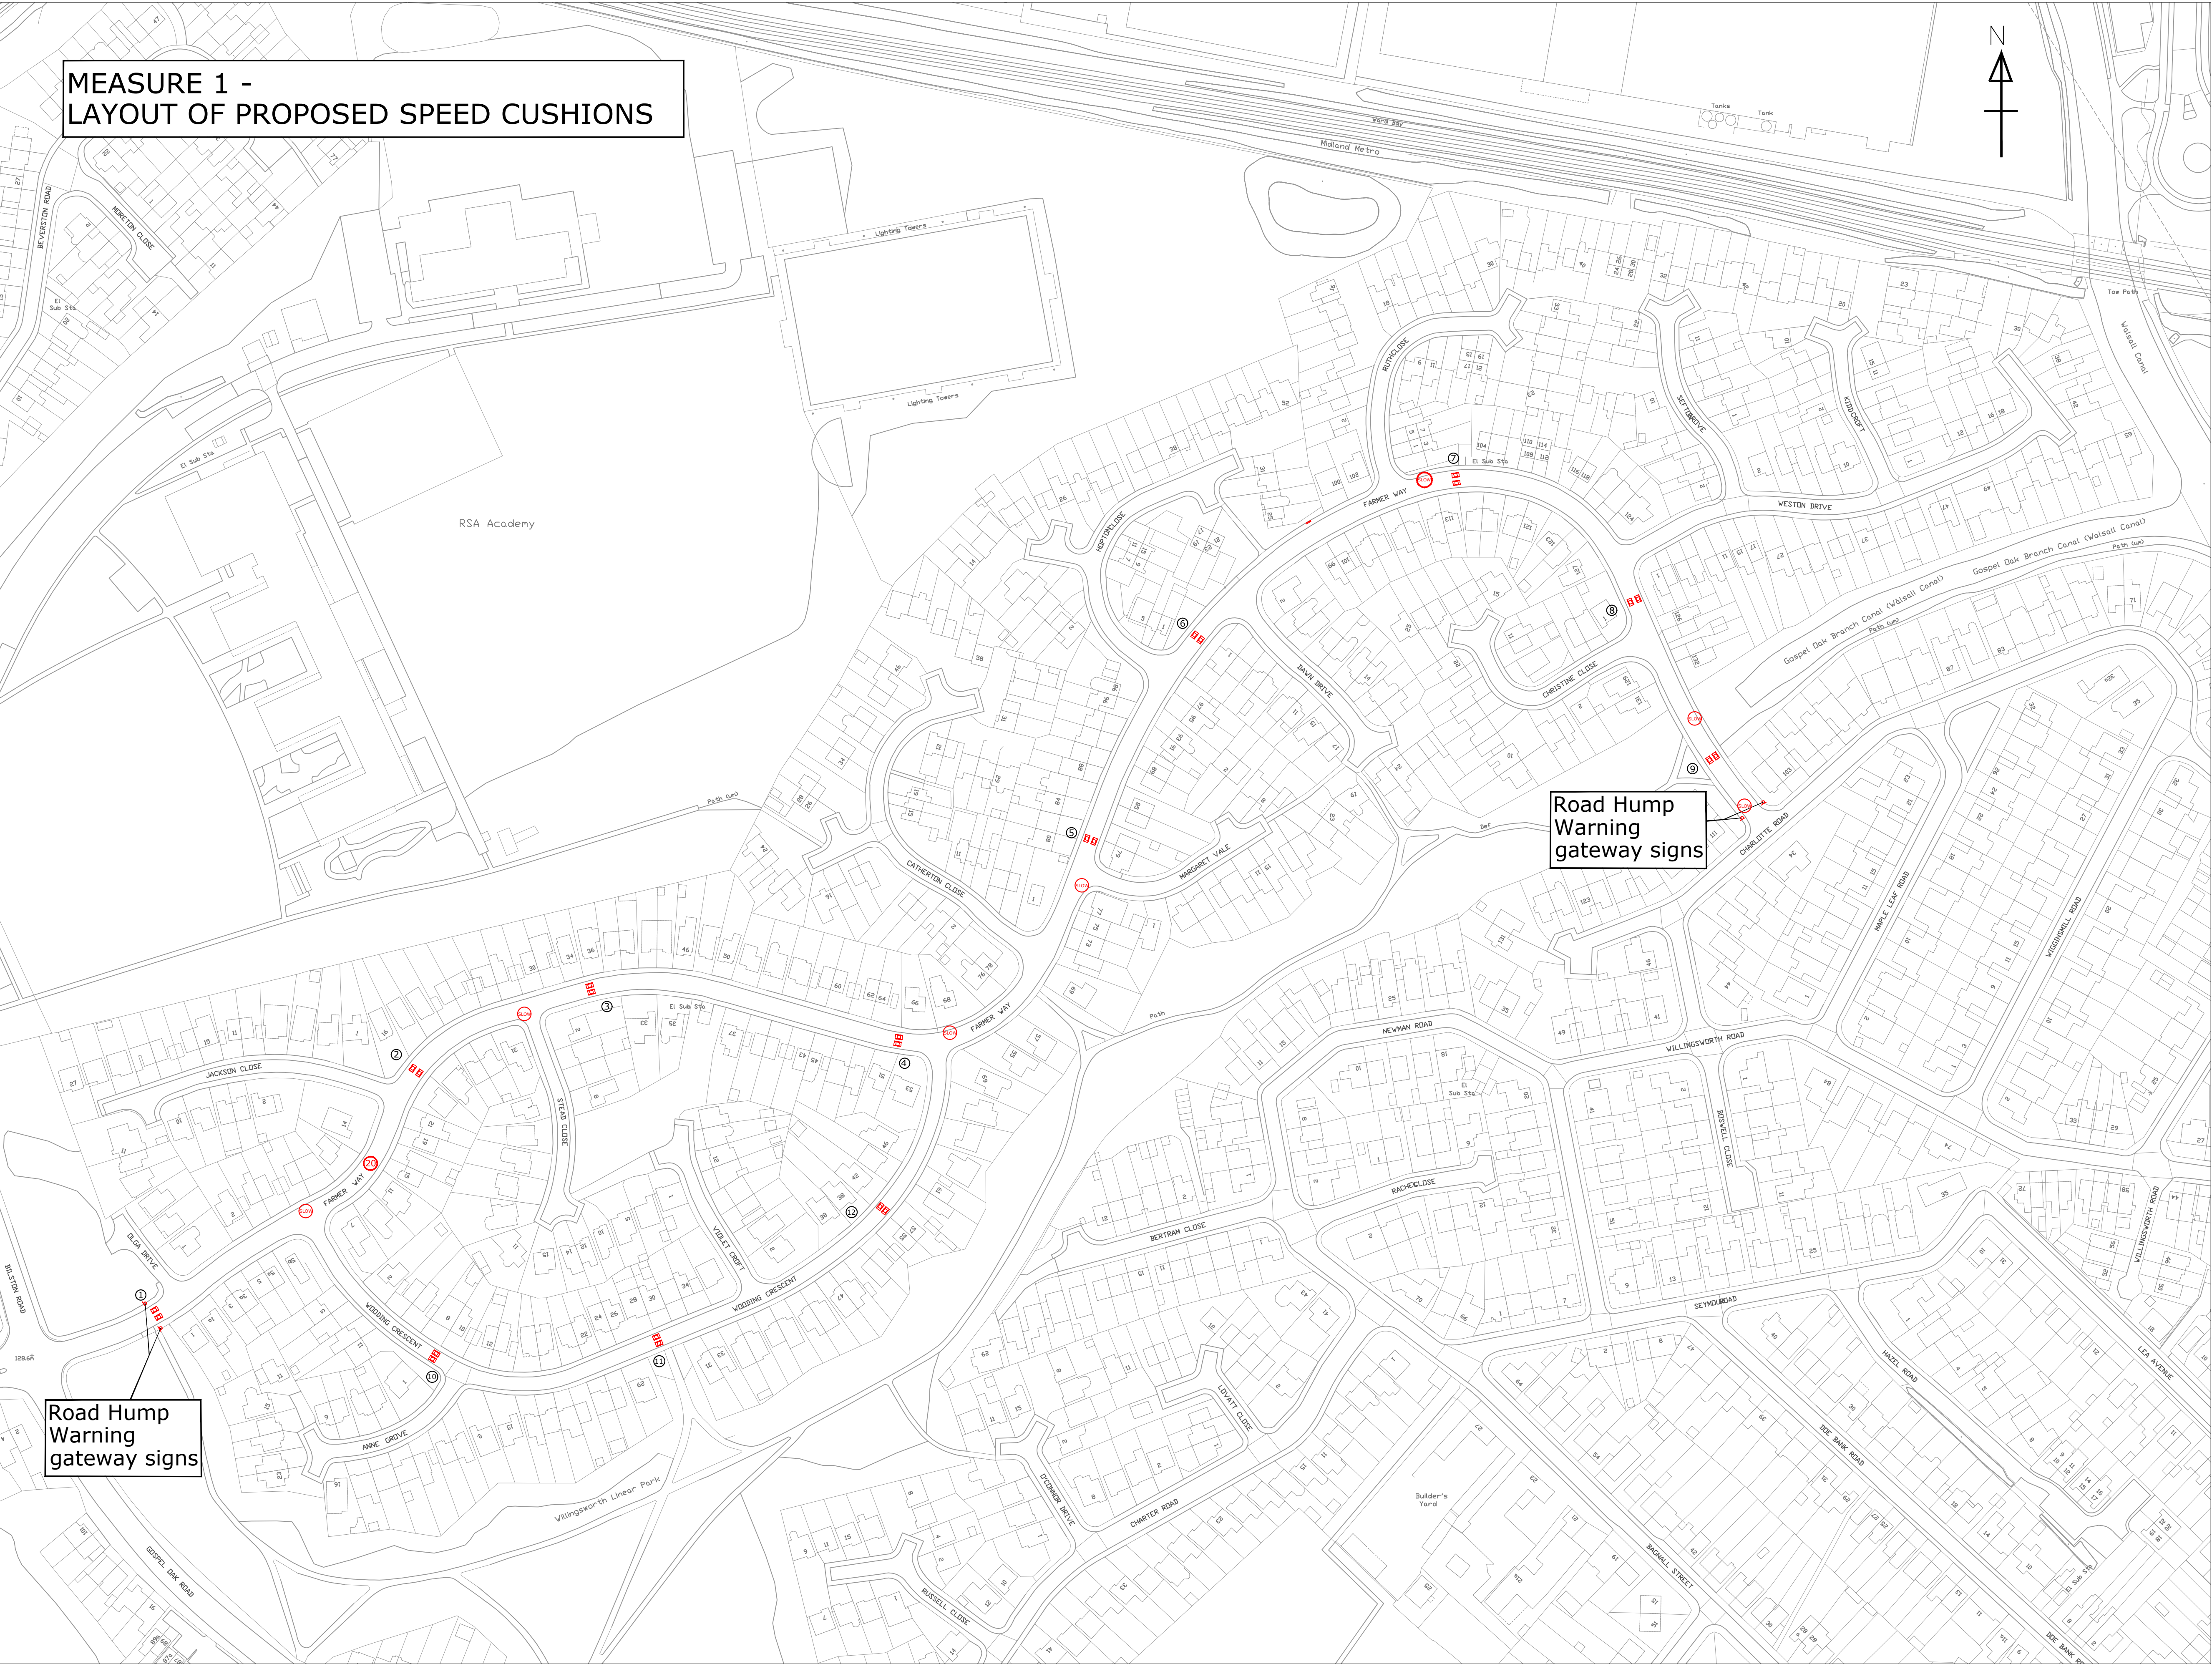


MEASURE 1 -
LAYOUT OF PROPOSED SPEED CUSHIONS

Road Hump
Warning
gateway signs


Road Hump
Warning
gateway signs

© Crown copyright and database rights 2012
Ordnance Survey Licence No AC 000824500

IMPORTANT
The Contractor will be responsible
for setting out the work.
All dimensions must be obtained
from or checked on site.
Figured dimensions to be used in
preference to scale.

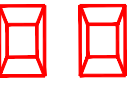- KEY**
-  Proposed Speed Cushions
 -  Slow marking with
Dragons Teeth
 -  Proposed Road Hump
Warning Signs

Typical Speed Cushion Detail

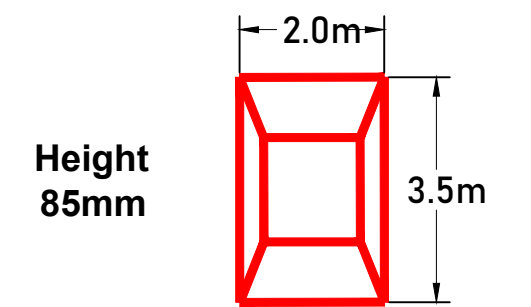

SERVICE DIRECTOR ECONOMY AND REGENERATION
Tammy Stokes
Sandwell Council House
Freeth Street Oldbury
West Midlands B69 3DE

PROJECT
Community Concerns
CC_023

LOCATION
Farmer Way, Tipton

DRAWING TITLE
Proposed Traffic Calming Scheme
MEASURE 1

SCALE	Not To Scale
ISSUED BY	Simon Chadwick
DATE	25/02/2026
DRAWN BY	PSK
DRAWING No	43880 S/1 Rev -