
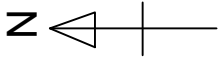


This map is based upon current Ordnance Survey material with the permission of Ordnance Survey on behalf of the Controller of His Majesty's Stationary Office.
 © Crown copyright
 Unauthorised reproduction infringes Crown Copyright and may lead to prosecution or civil proceedings.
 Sandwell M.B.C. Licence No AC0000824500

IMPORTANT
 The Contractor will be responsible for setting out the work.
 All dimensions must be obtained from or checked on site.
 Figured dimensions to be used in preference to scale.

- 125x150 BN Kerb
- 150x50 Flat-top edging Kerb
- 400x400 tactile paving (Red)
- Footway construction
- Vehicle crossover construction
- Footway resurfacing
- Bollard
- Visirail type V4
- Combined Belisha/Lighting column - belisha to be side-hung and fitted with shroud

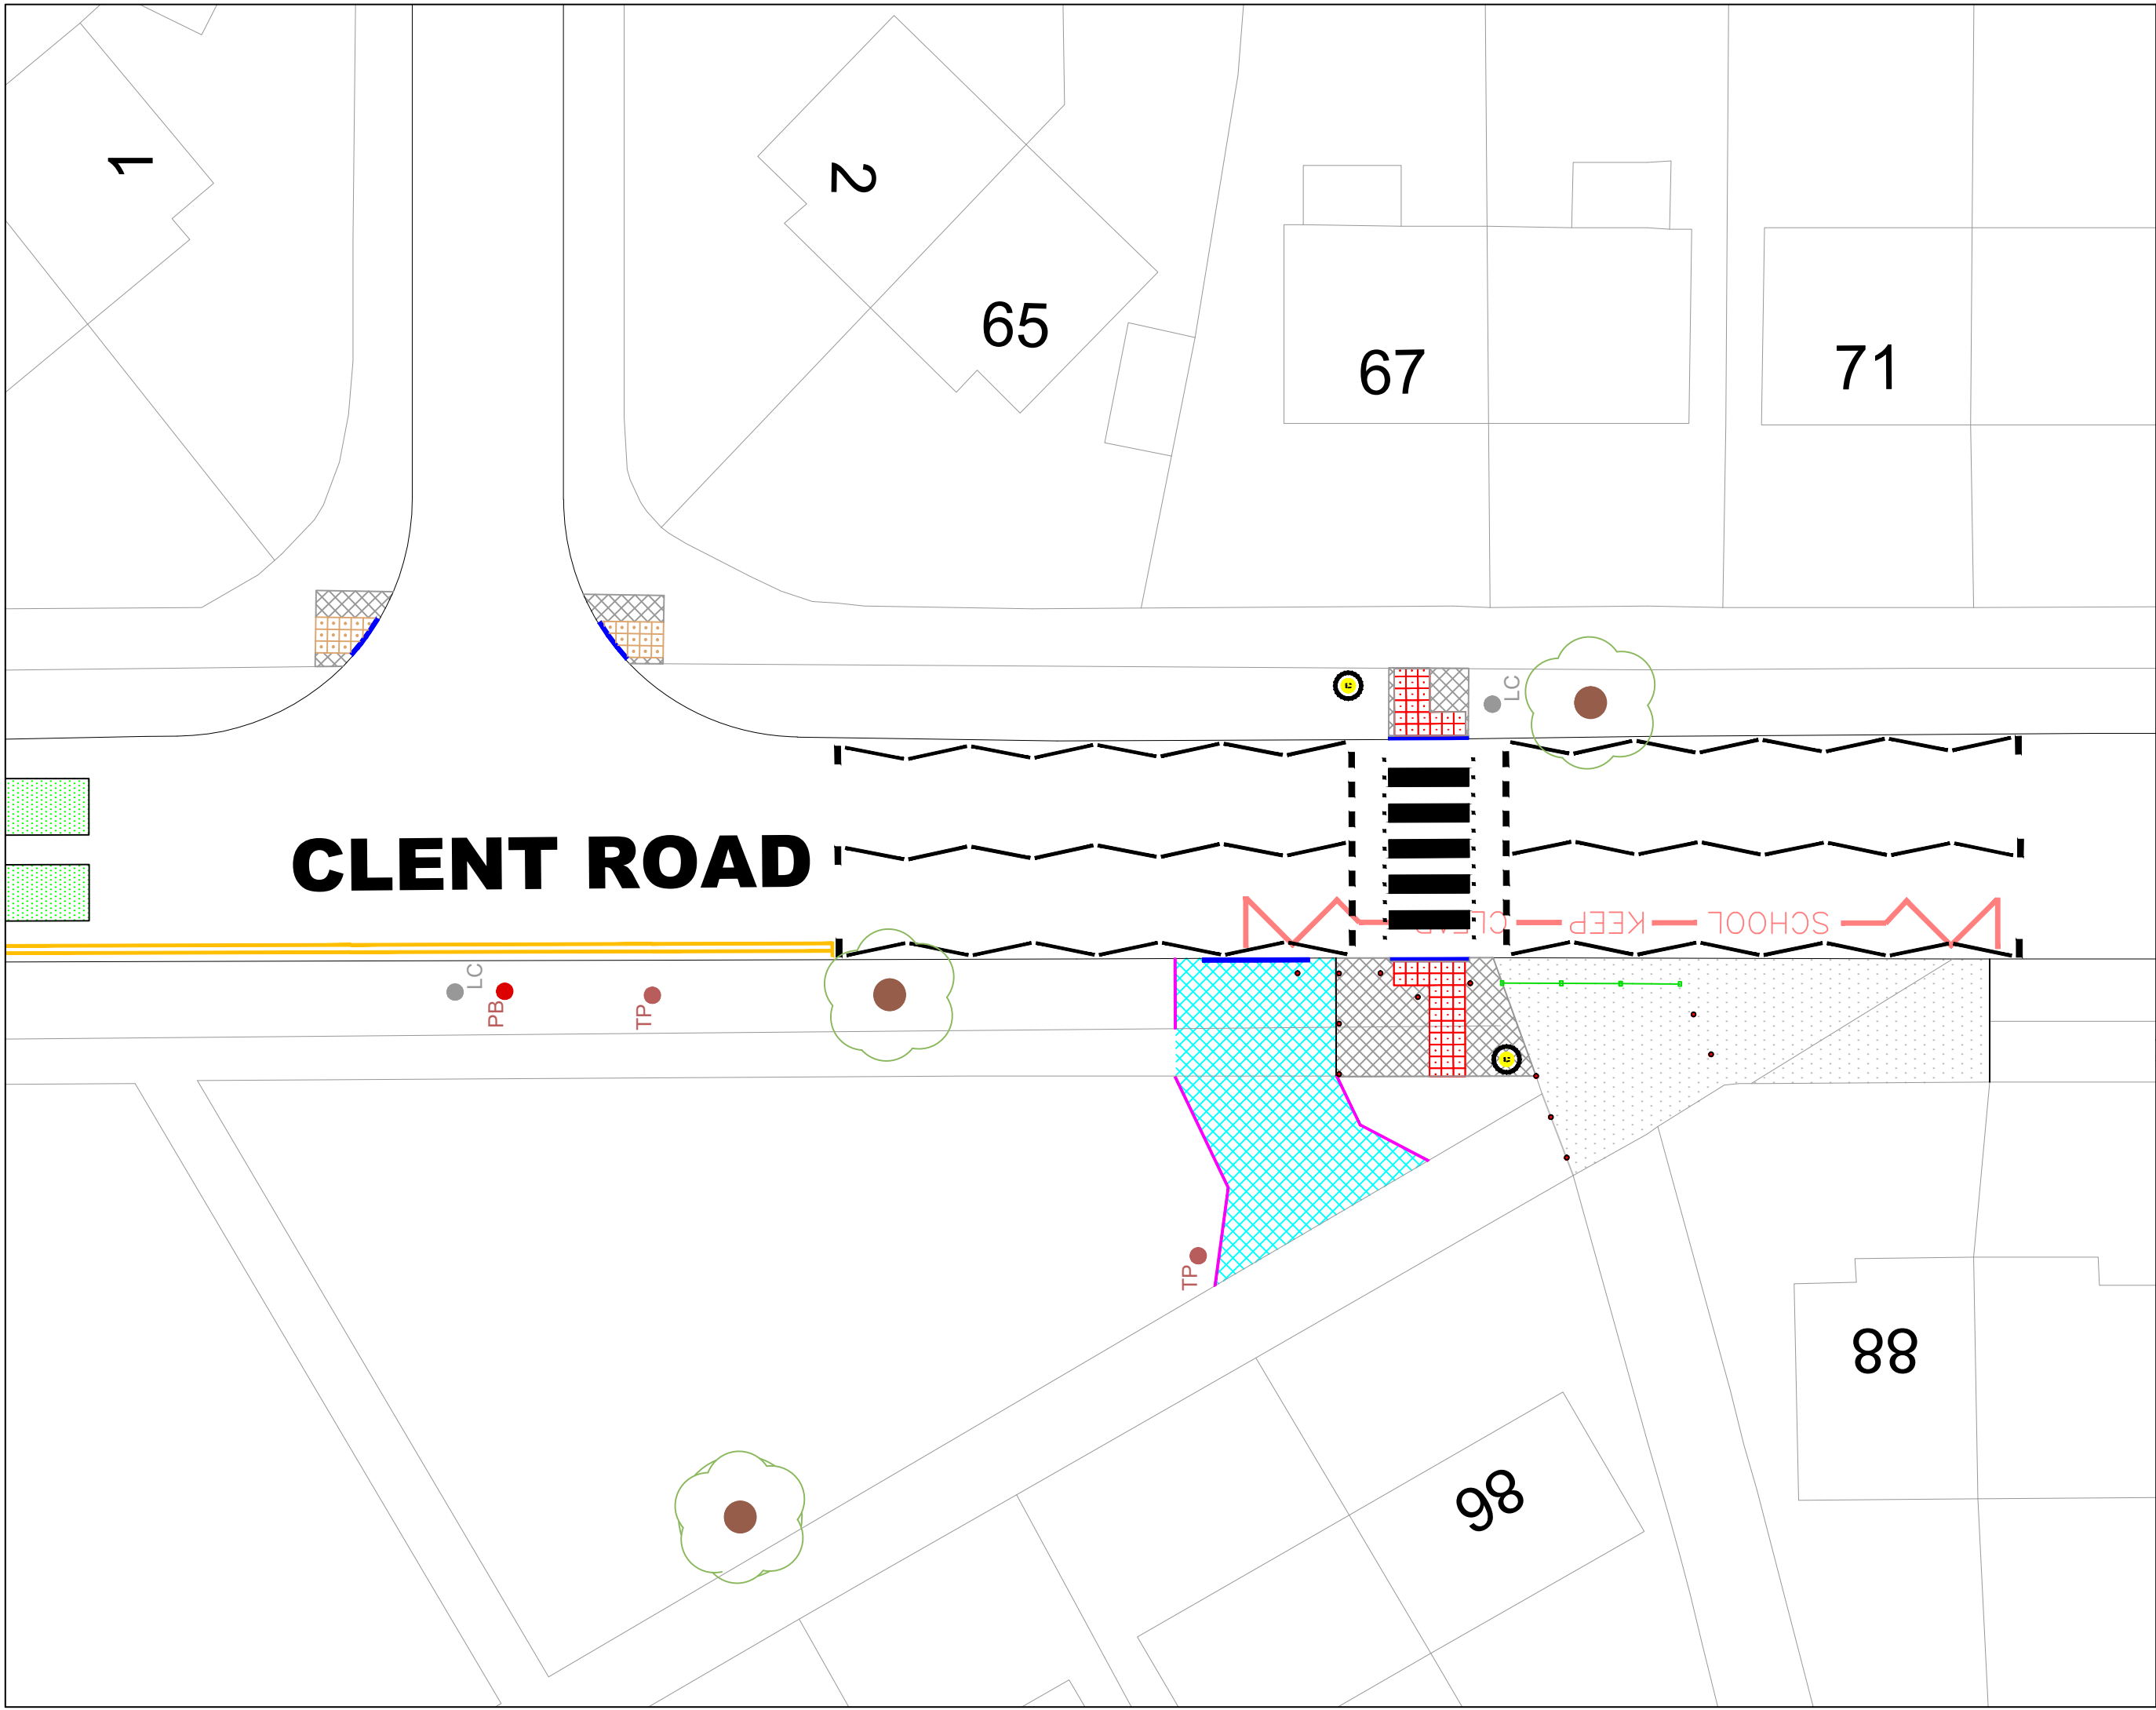

Alan Lunt
 Executive Director - Place
 Sandwell Council House, Freeth Street,
 PO Box 2374, Oldbury, B69 3DE.
 Tel: 0121 368 1177
 www.sandwell.gov.uk

PROJECT
 Community Concern Schemes

LOCATION
 Clent Road, Oldbury

DRAWING TITLE
 Zebra Crossing Layout

SCALE	NTS
ISSUED BY	SRC
DATE	01/03/2026
DRAWN BY	SA
DRAWING No	43928 S/4