


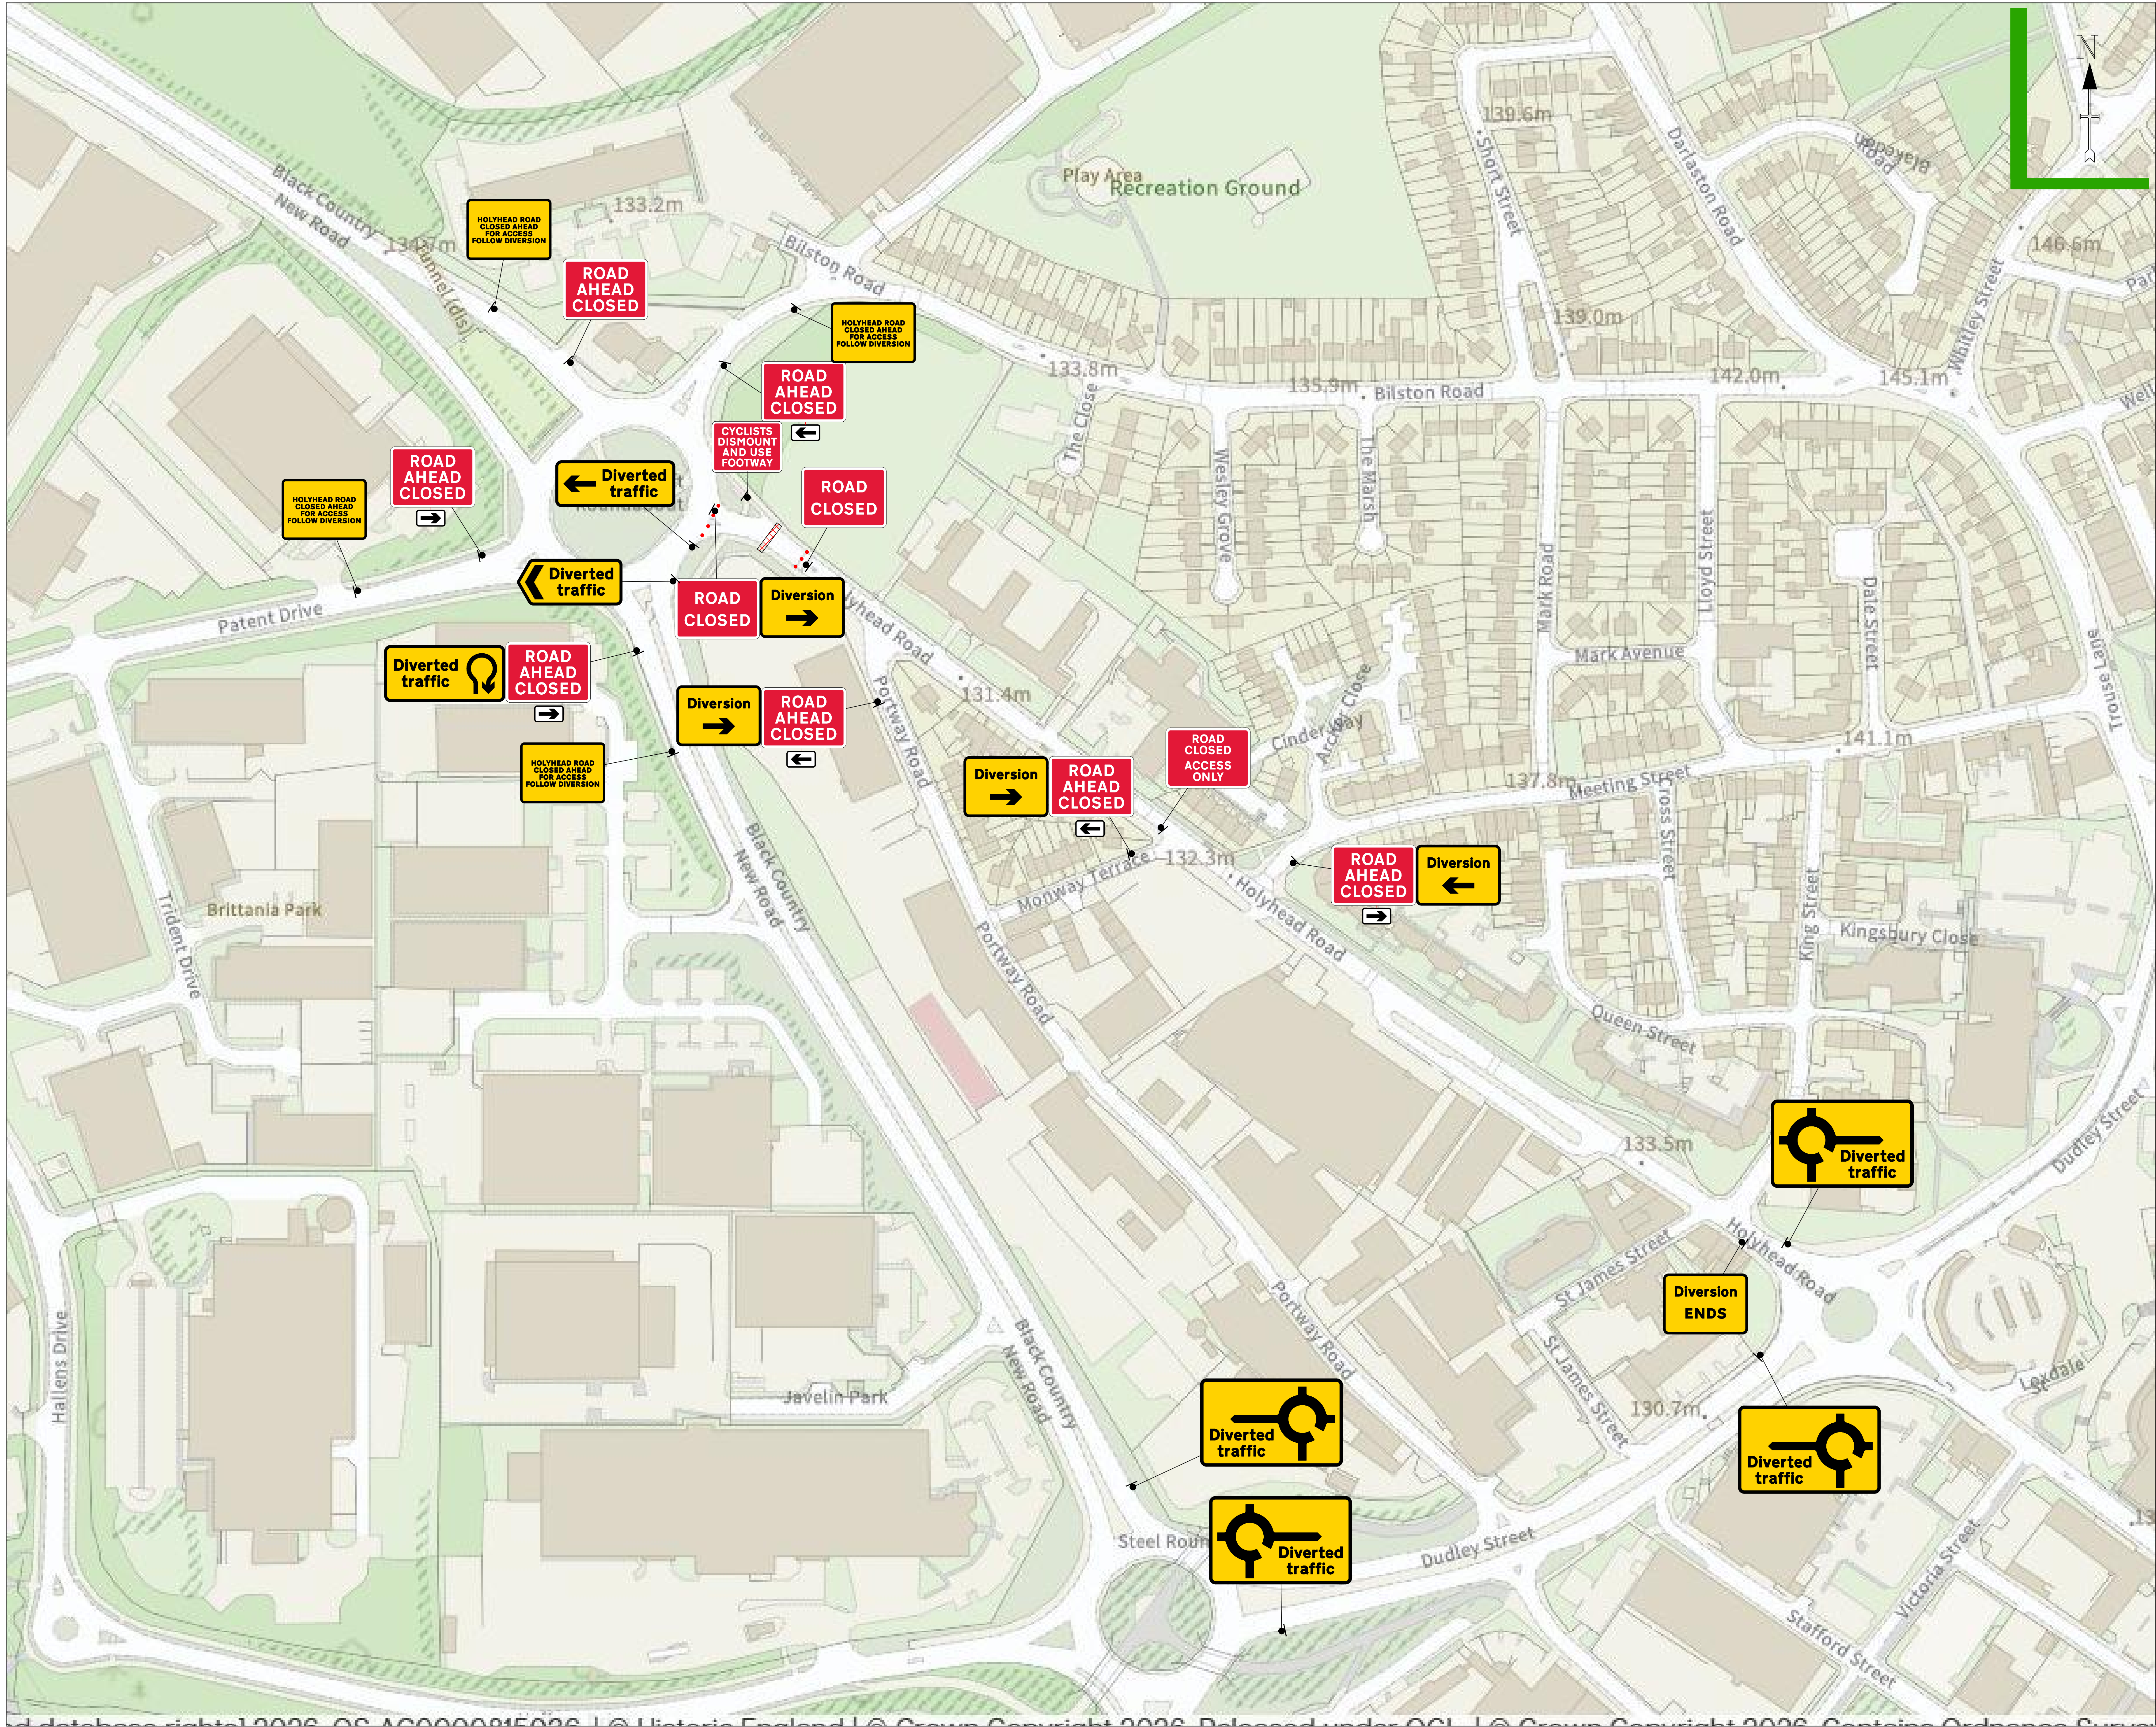

- NOTES:**
- 1. All signs and cones to be in accordance with Chapter 8-2009, the TSRGD and current IAN's.
 - 2. Works access and egress are indicative, exact locations to be agreed on site.
 - 3. Safety zones are to be installed as required.
 - 4. All signs to be located so as not to obscure signs or objects and should be ballasted near to ground level using sand filled hessian bags or sign straps.
 - 5. All sign positions are indicative only and must be accurately positioned on site with good visibility and be clear of and obstructions or vegetation at all times.
 - 6. Drawing not to scale
 - 7. TM will comply with the Safety at Street Works and Road Works Code of Practice



KEY:				
	SAFETY ZONE		CONE	
	WORK AREA		PED BARRIER	
	SPOIL AREA		NO PARKING CONE	

DETAILS OF THE ROAD	
	Patent Shaft Roundabout

Drawn By	S Kelly	Traffic Management	Road Closure
Checked By	R Devi Joshi	Road Name	Patent Shaft Roundabout
Survey By	Client	Borough/Council	Sandwell Metropolitan
Date Drawn	30/07/2026	Postcode	WS10 7QD
Drawing No	102029		