
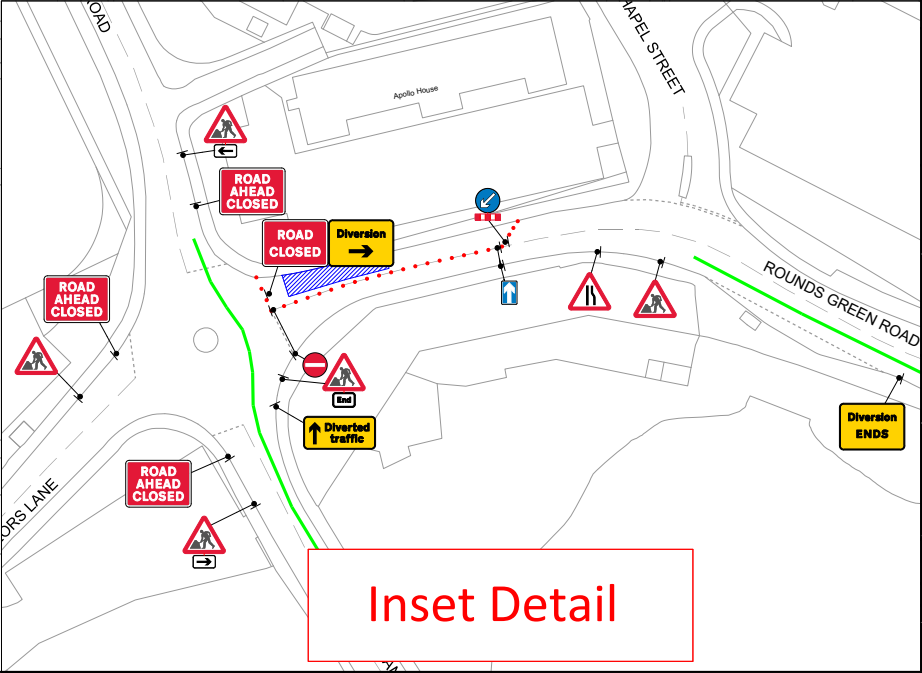


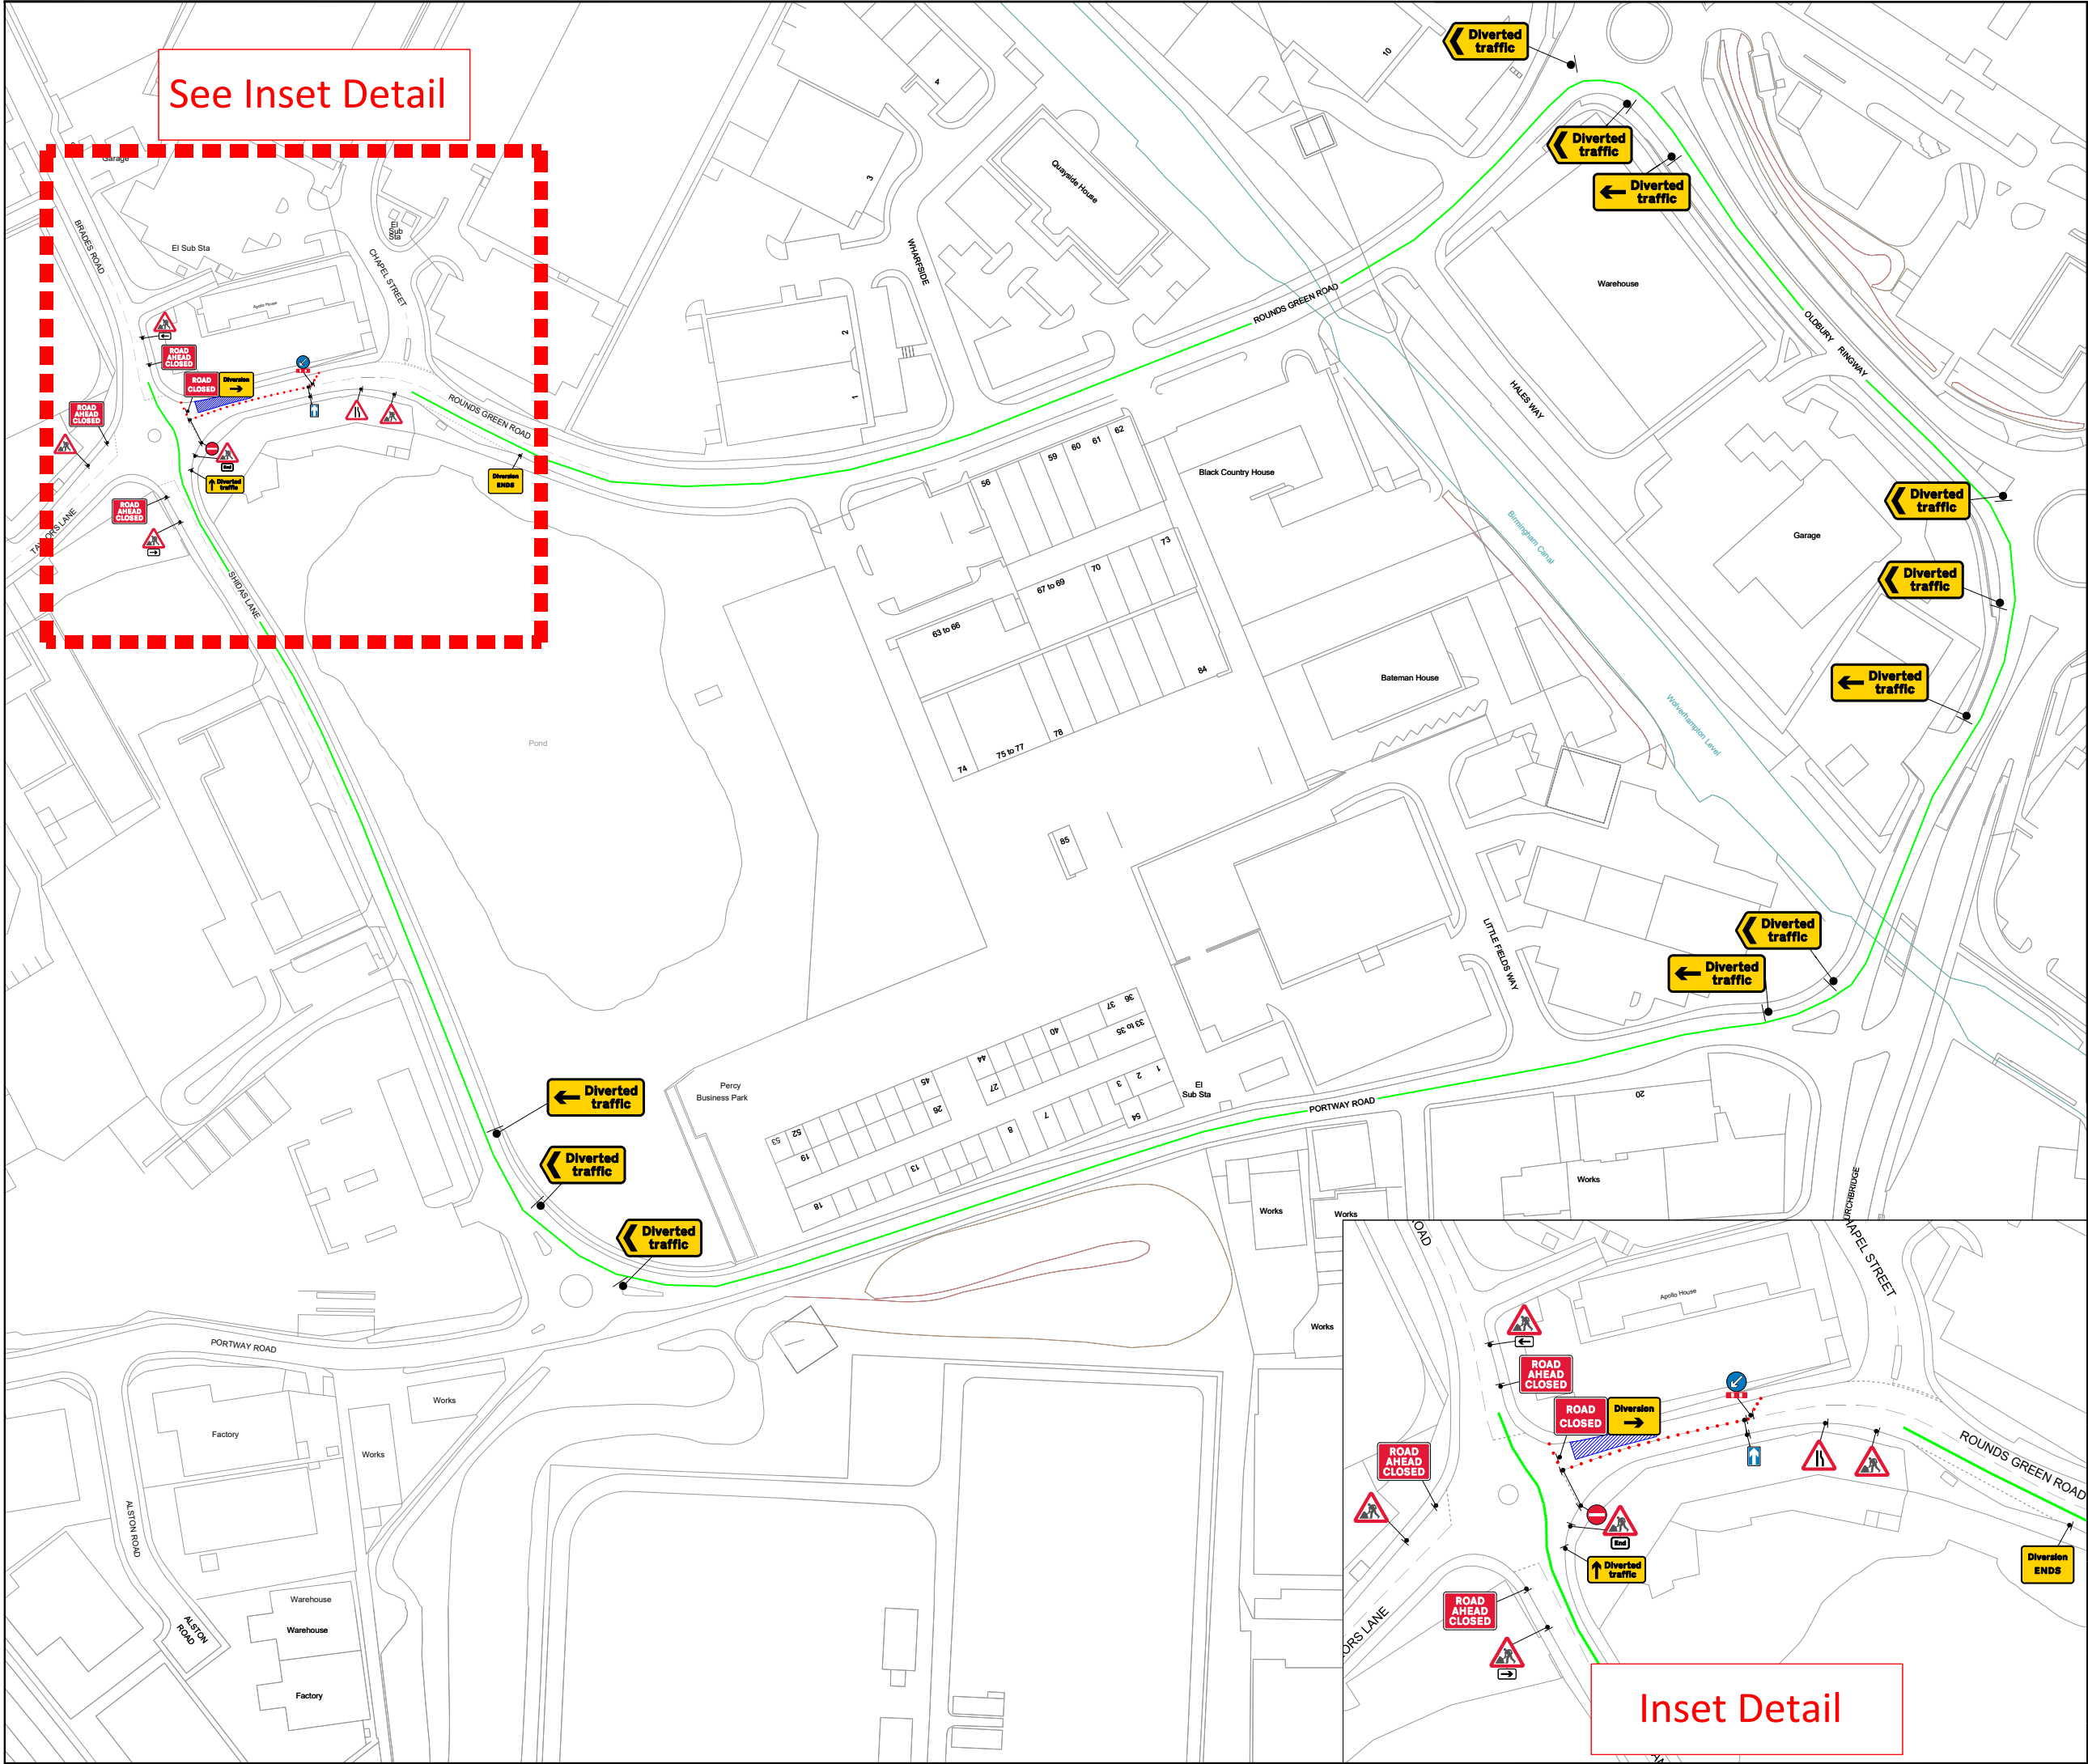

KEY

Cone

Sign

Work area

Diversion route

Sign Count

28

Diversion Route

Anti-Clockwise Diversion

Shidas Lane / Portway Road / A4034 Churchbridge / A457 Oldbury Ring Road / Rounds Green Road

Min width of sideways safety zone (S)

0.5 m

Min length of longways clearance (L)

0.5 m

Speed of the road

30

A	Council Request For Signage Change	BS	ACW	21/01/25
Rev	Description	By	Cmp	Date

Revisions

Client:

OnSite

Project:

Rounds Green Road, Oldbury, B69 2DF
Grid Ref: (x)398327 ; (y)289367

Title:

One Way Road Closure And Diverison

DOOCEY

Traffic Management

Design:	ACW	Drawn:	ACW	Chkd:	OP
Date:	10/08/26	Date:	10/08/26	Date:	10/08/26
Scale:	A3 - NTS	Status:	Proposed		

Drawing No

DTM9992 - 001

Rev:

-